


Existing Survey by others

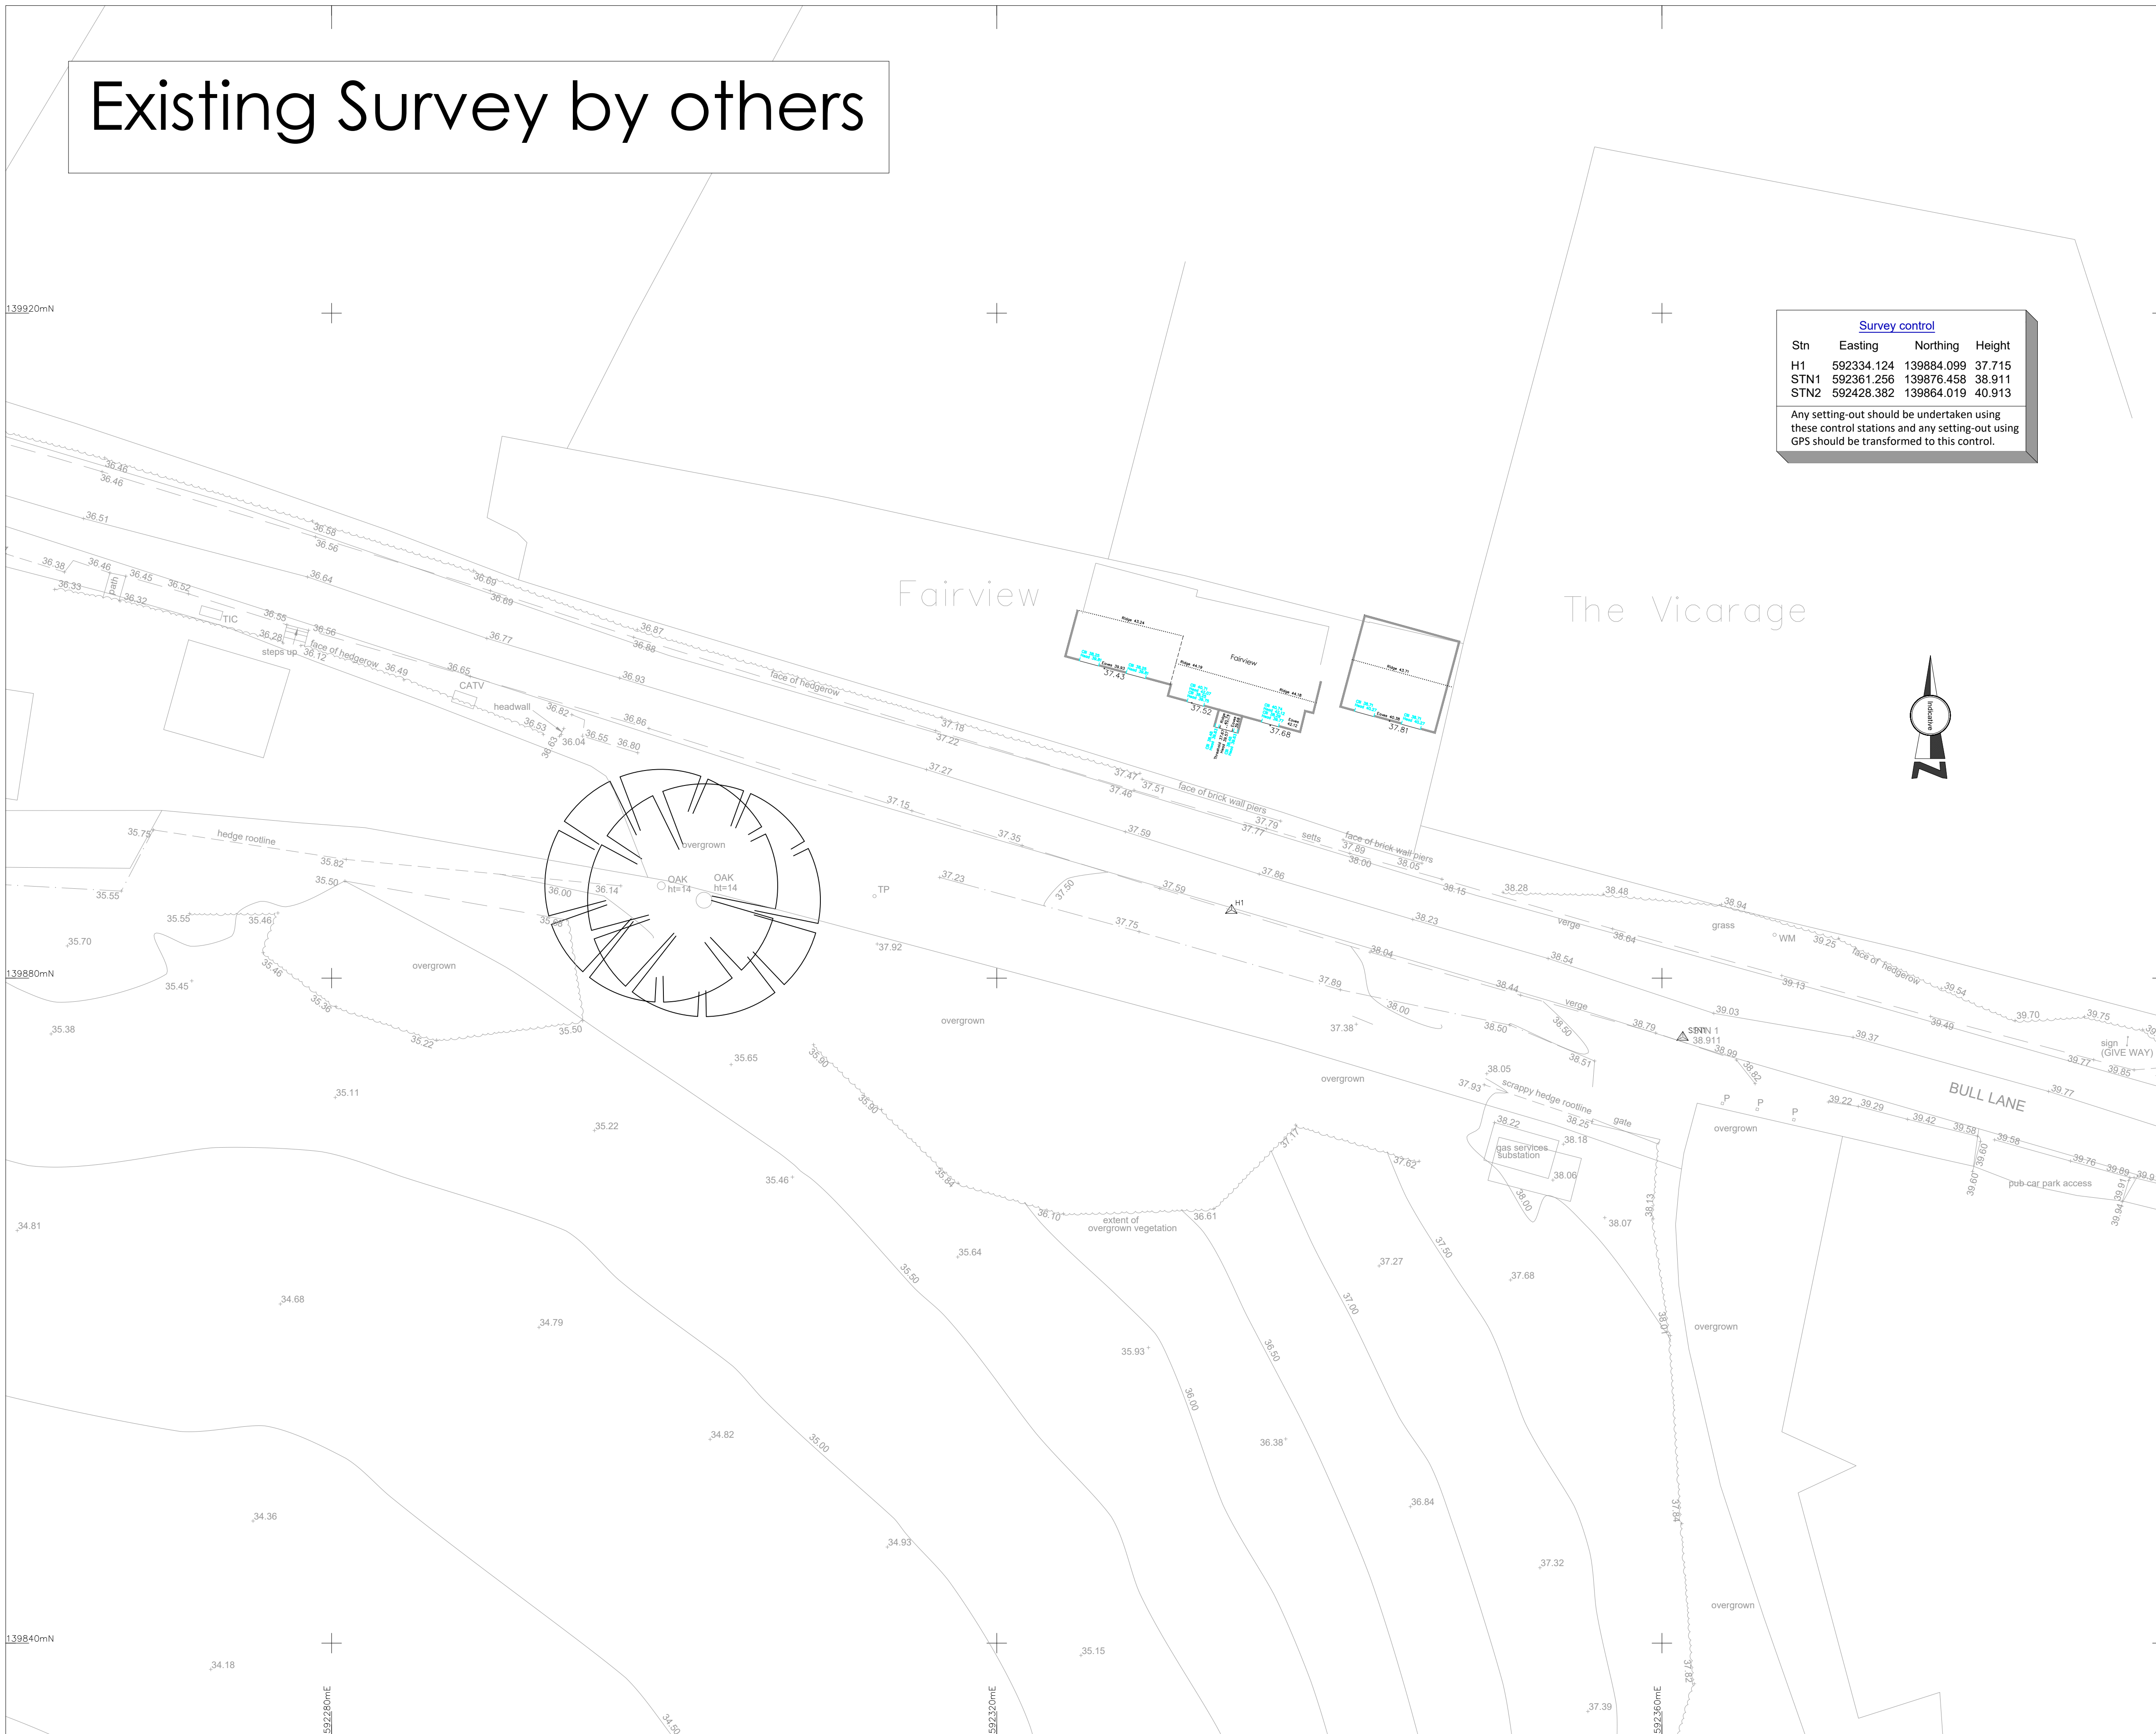

Copyright 2025 Hook Survey Limited
The Copyright of these Plans shall remain vested with Hook Survey Limited who will grant an Irrevocable licence for use by the Client once payment has been received in full. No Third Party may use the plans even if payment has been made to the Client but not received by the Company. Please see our terms and conditions of supply at www.hooksurvey.com for further details.

Topographical Survey Legend

Hedge		Telephone line	
Undergrowth		Power line	
Tree		Banking	
Bush		Contour line	64
Building		Survey Station	H5
Glass Building		Gate	
Open Building		Level	115.28
Ordnance Survey Benchmark			
Foul Drainage	100mm		
Storm Drainage	100mm		

Abbreviations

Animal Sett	Sett
Air Valve	AV
Borehole	BH
Bus Stop	BS
Cover Level	CL
Earth Rod	ER
Electricity Pole	EP
Fire Hydrant	FH
Inspection Cover	IC
Invert Level	IL
Lamp Post	LP
Manhole	MH
Marker	MK
Name Plate	RNP
Power Pole	PP
Rain water Pipe	RWP
Road Sign	RS
Rodding Eye	RE
Reinforced Steel Joint	RSJ
Soil Vent Pipe	SVP
Stop Valve	SV
Survey Station	STN
Telegraph Pole	TP
Tree Stump	Stump
Trial Hole	TH
Unable To Lift	UTL
Vent Pipe	VP
Water Valve	WV

Metres
0 5 10
Scale

Notes

All trees are identified where possible. Species, spread, height and girth are indicative only.

Drainage has been surveyed where found, and traced where possible.

Eaves and ridge heights of surrounding buildings have been surveyed where possible.

Existing survey shown in half tone, pen colour 134.

HOOK SURVEY

Land & Building Surveyors
www.hooksurvey.com

Project :
Land adjacent to The Bull Inn,
Bethersden, Ashford TN26 3LB

Client :
Esquire Developments Limited

Drawing title :
Topographical Survey

Job No. : S24/5100	Dwg No. : S24/5100/01	Revision : -
Scale : 1:200	Date : November 2024	Drawn by : D.S.

Grid & Levels related to :
Existing survey stations Stn 1 and Stn 2 taken from existing topographical survey undertaken by ANSurveys Ltd.

Head Office
Unit 1, Bybow Farm
Orchard Way
Dartford, Kent
DA2 7ER
Email - mail@hooksurvey.com
Tel - 01322 277221

Midlands Office
40 Ashmead Drive
Cotton Hackett
Birmingham
B45 8AB
Email - midlands@hooksurvey.com
Tel - 01608 523118

www.hooksurvey.com