

Tree Protection Plan

Walderslade Round Wood Site, Walderslade, Kent

Kent County Council



This drawing and design are the copyright of Lloyd Bore Ltd. Do not scale from this drawing.

All dimensions to be checked on site by contractor prior to commencement of any work.



All materials, components and workmanship shall comply with the relevant British Standards, Codes of Practice and manufacturers written instructions.

LEGEND:

-  Tree to be retained
-  Tree to be removed to permit development
-  RPA (Root Protection Area)
-  Tree Protection Fencing
-  Area requiring Method Statement
-  Site Boundary

Tree Removal Schedule				
Tree Ref No.	Common Name	Height (m)	Stem diam.(mm)	Cat. Grading
T1	Sweet Chestnut	12	300,350	B2
T2	Goat Willow	10	300	C1
T3	Silver Birch	10	200	C2
T4	Sweet Chestnut	12	300	B2
T5	Sweet Chestnut	18	250,250,250,250,200,100,100,100,150,200	B2
T6	Sweet Chestnut	18	300,300,350,250,250	B2
T13	Sweet Chestnut	18	350,350	B2
T14	Beech	10	150,100,90,75,100,150	C1
T15	Sweet Chestnut	20	250,300,300,100,250,250,150,100,200,250,250,250,250	B1
T16	Sweet Chestnut	18	200,200,350,350,90,150,400	B2
T17	Beech	10	100,150,80,100	C1
T18	Beech	10	250	C1
T19	Sweet Chestnut	7	300,300	U
T24	Unknown	6	200	U
T27	Goat Willow	5	300	U
G1	Group	8	100	C2

Partial Group Removal Schedule				
Tree Ref No.	Common Name	Height (m)	Stem diam.(mm)	Cat. Grading
G2	Group	15	300	B2
G3	Group	17	200	B2
G4	Group	17	200	B2
G5	Group	17	150	B2
G6	Group	20	300	B2

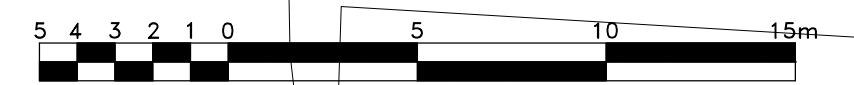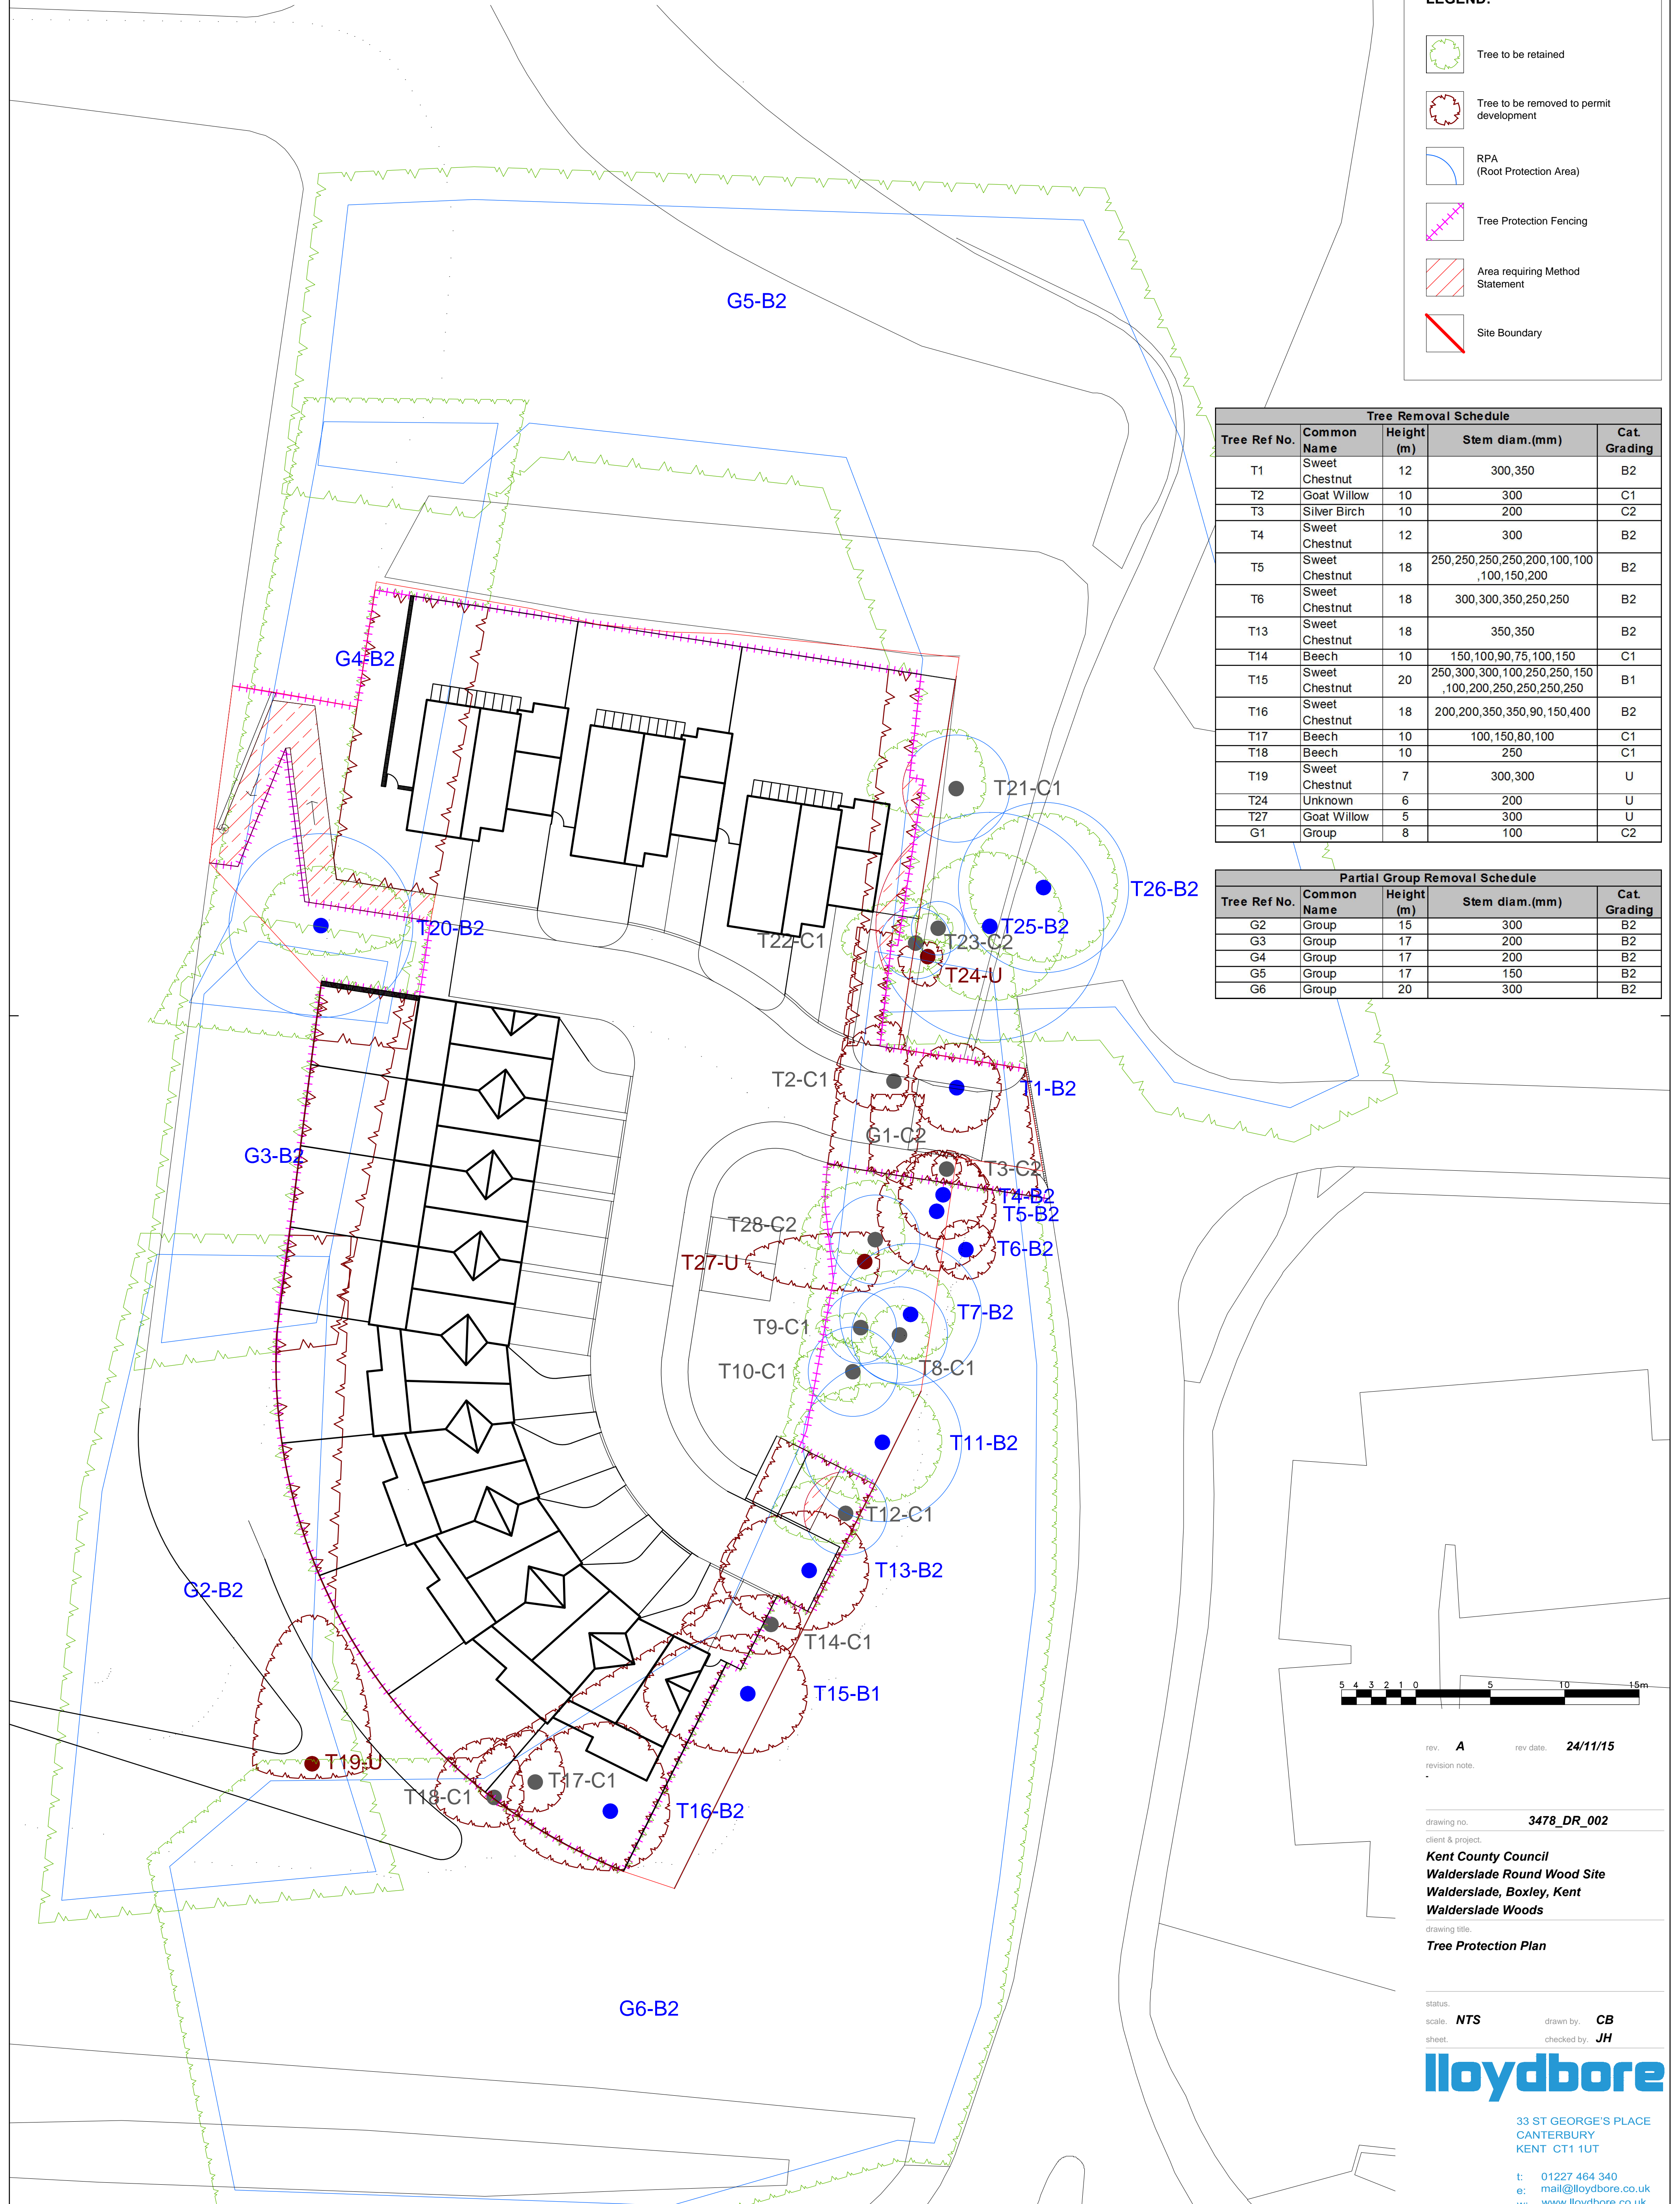

rev. **A** rev date. **24/11/15**

drawing no. **3478_DR_002**

client & project:
Kent County Council
Walderslade Round Wood Site
Walderslade, Boxley, Kent
Walderslade Woods

drawing title:
Tree Protection Plan

status:
 scale. **NTS** drawn by. **CB**
 sheet. checked by. **JH**



33 ST GEORGE'S PLACE
 CANTERBURY
 KENT CT1 1UT

t: 01227 464 340
 e: mail@lloyd bore.co.uk
 w: www.lloyd bore.co.uk