


Revisions

△ : \_\_\_\_\_

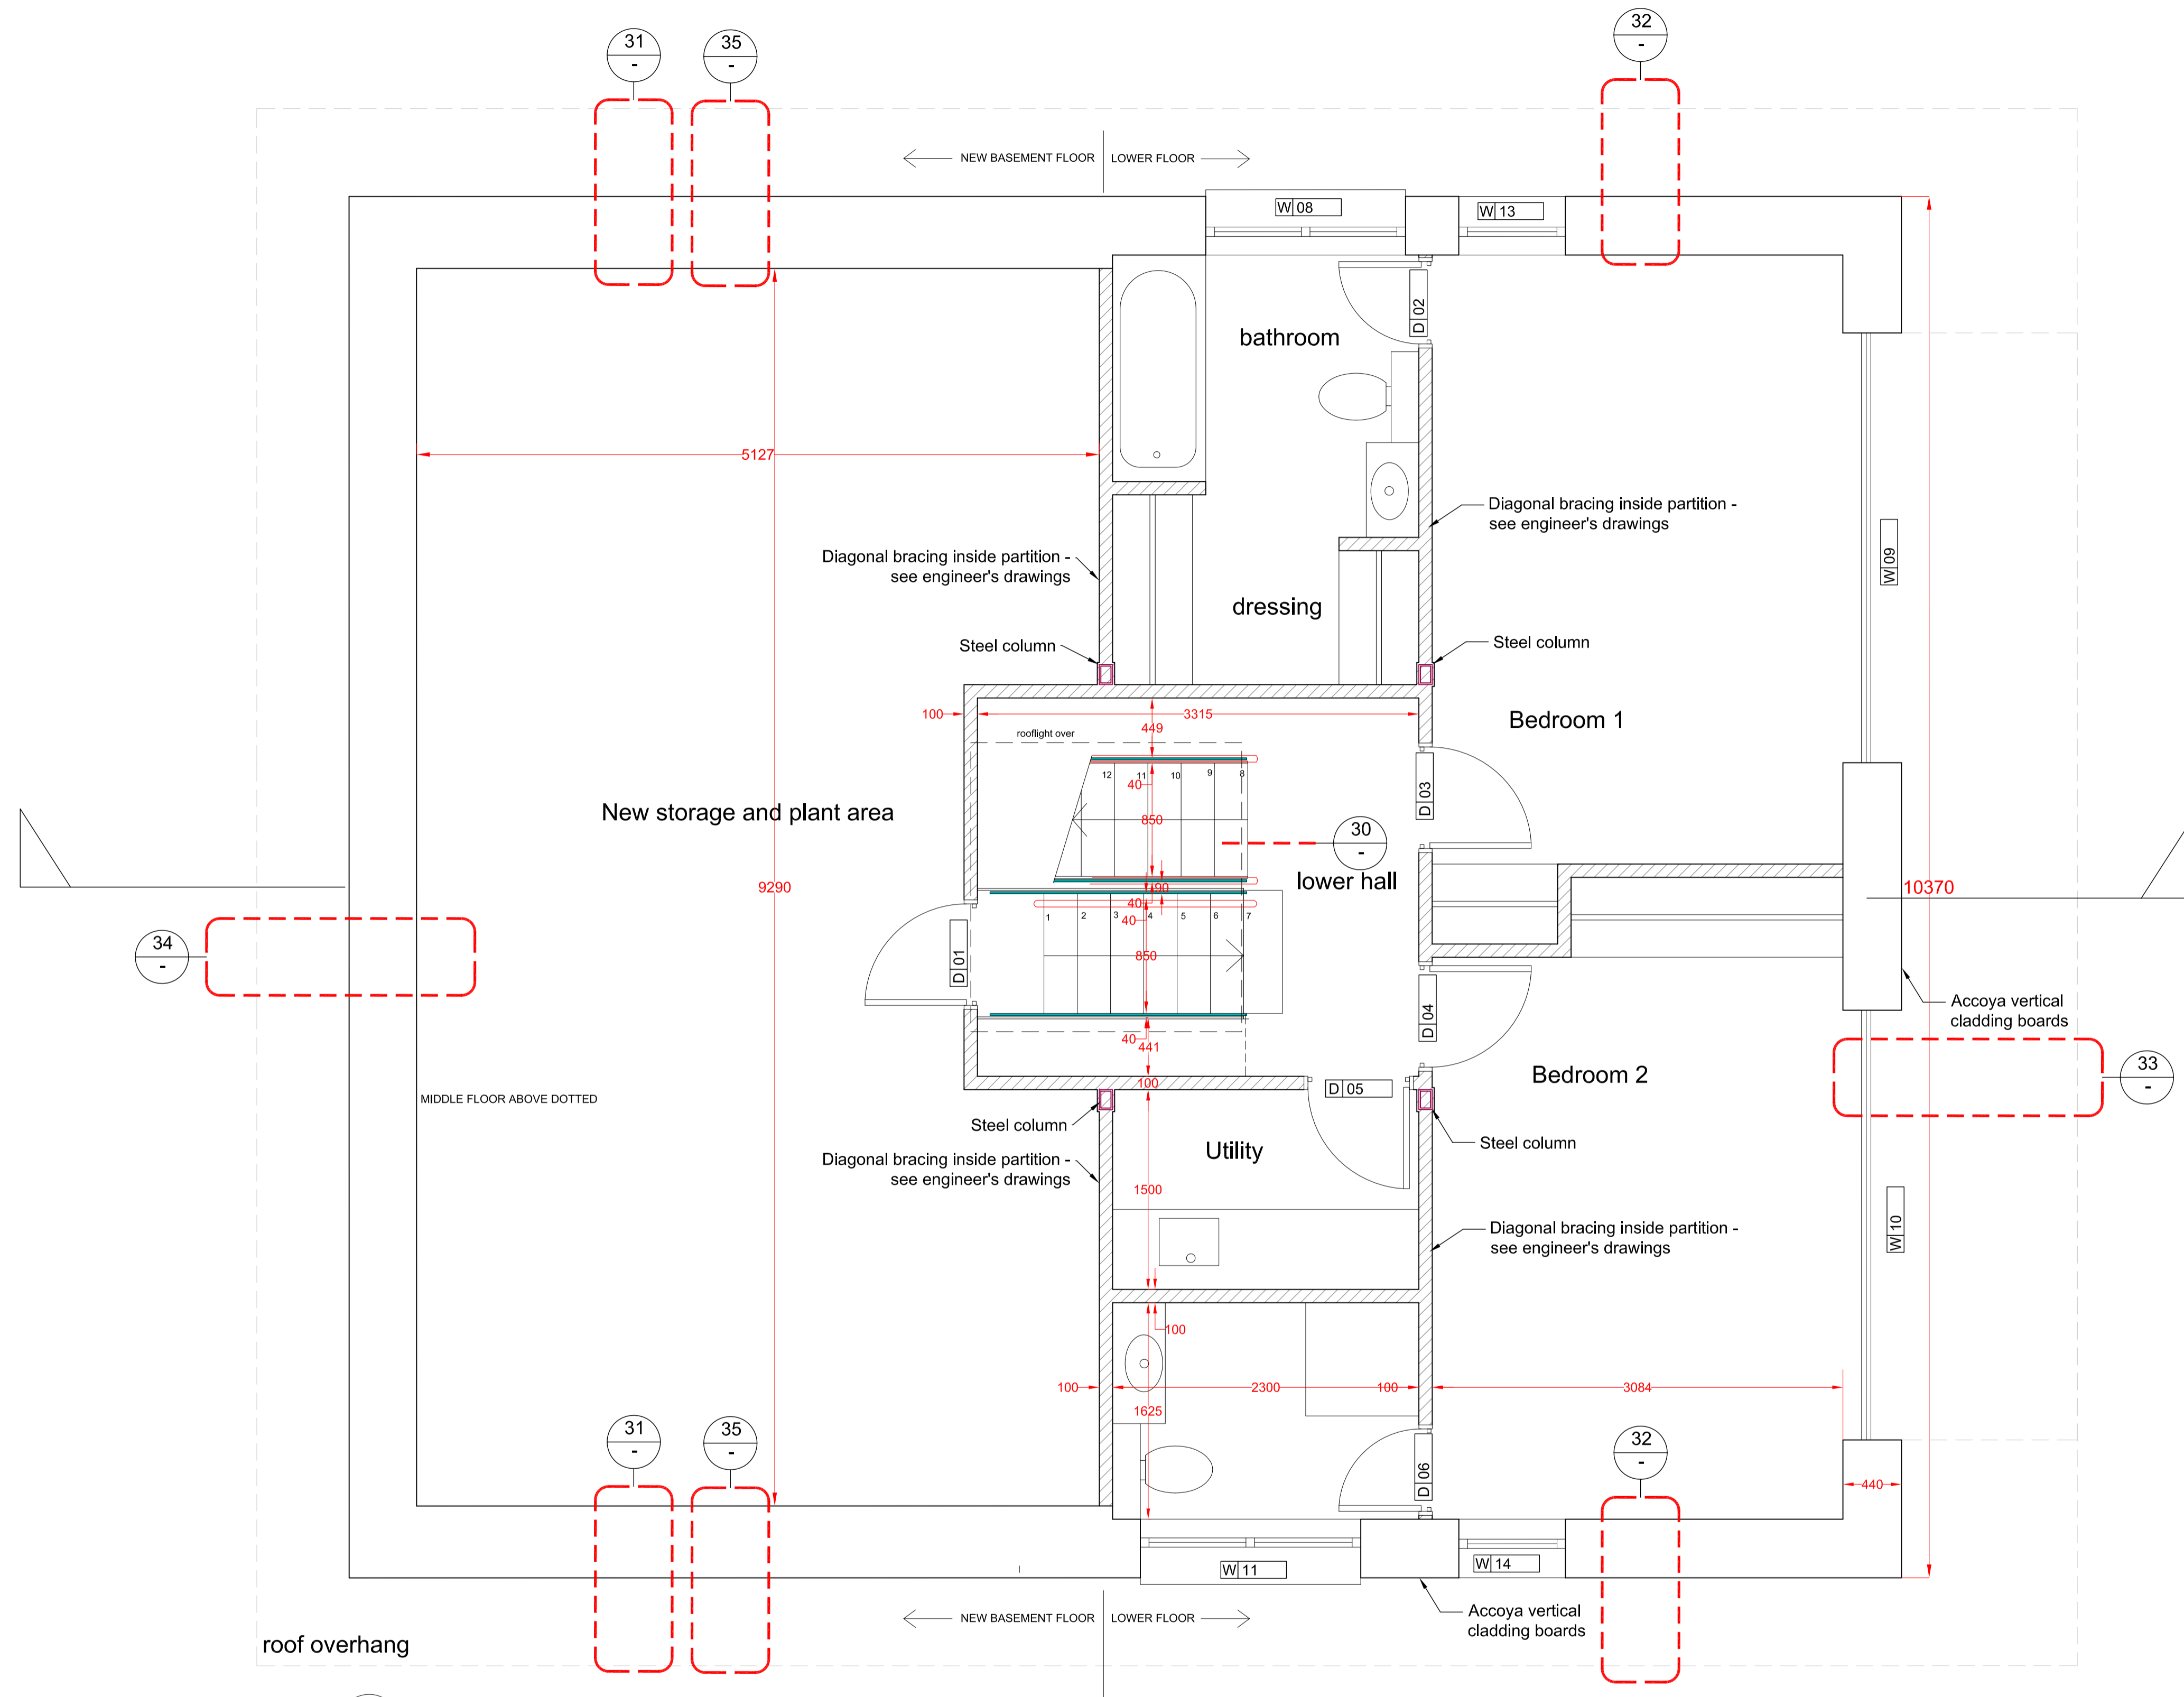

**KEY**

 Internal partitions



T: 07860 381568  
 E: matthew.wintersgill@wandmarchitects.net  
 W: www.wandmarchitects.net  
 Copyright © W&M Architects LLP  
 Do not scale from drawing  
 Any discrepancy should be referred to W&M Architects

project  
 Collins Green House  
 Ashwood Nursing Home Site  
 Burwash  
 TN19 7LT

drawing  
 General Arrangement  
 Plan - Lower Floors

scale @ size 1:30 @ A1  
 date Sept 2022 drawnMW checked.

drg. no. 1532-20 revn