



DO NOT SCALE FROM THIS DRAWING.
All dimensions to be checked on site before commencement of work.
This drawing is to be read in conjunction with specifications and/or other consultants drawings as applicable.

NOTE
PROPOSED FFL's OF NEW HOUSING ABOVE ORDNANCE DATUM (AOD)

- 6.21 AOD (9.700) - GARAGES
- 6.56 AOD (10.100) - GROUND FLOOR KIT/DINING
- 9.20 AOD (12.740) - FIRST FLOOR BED

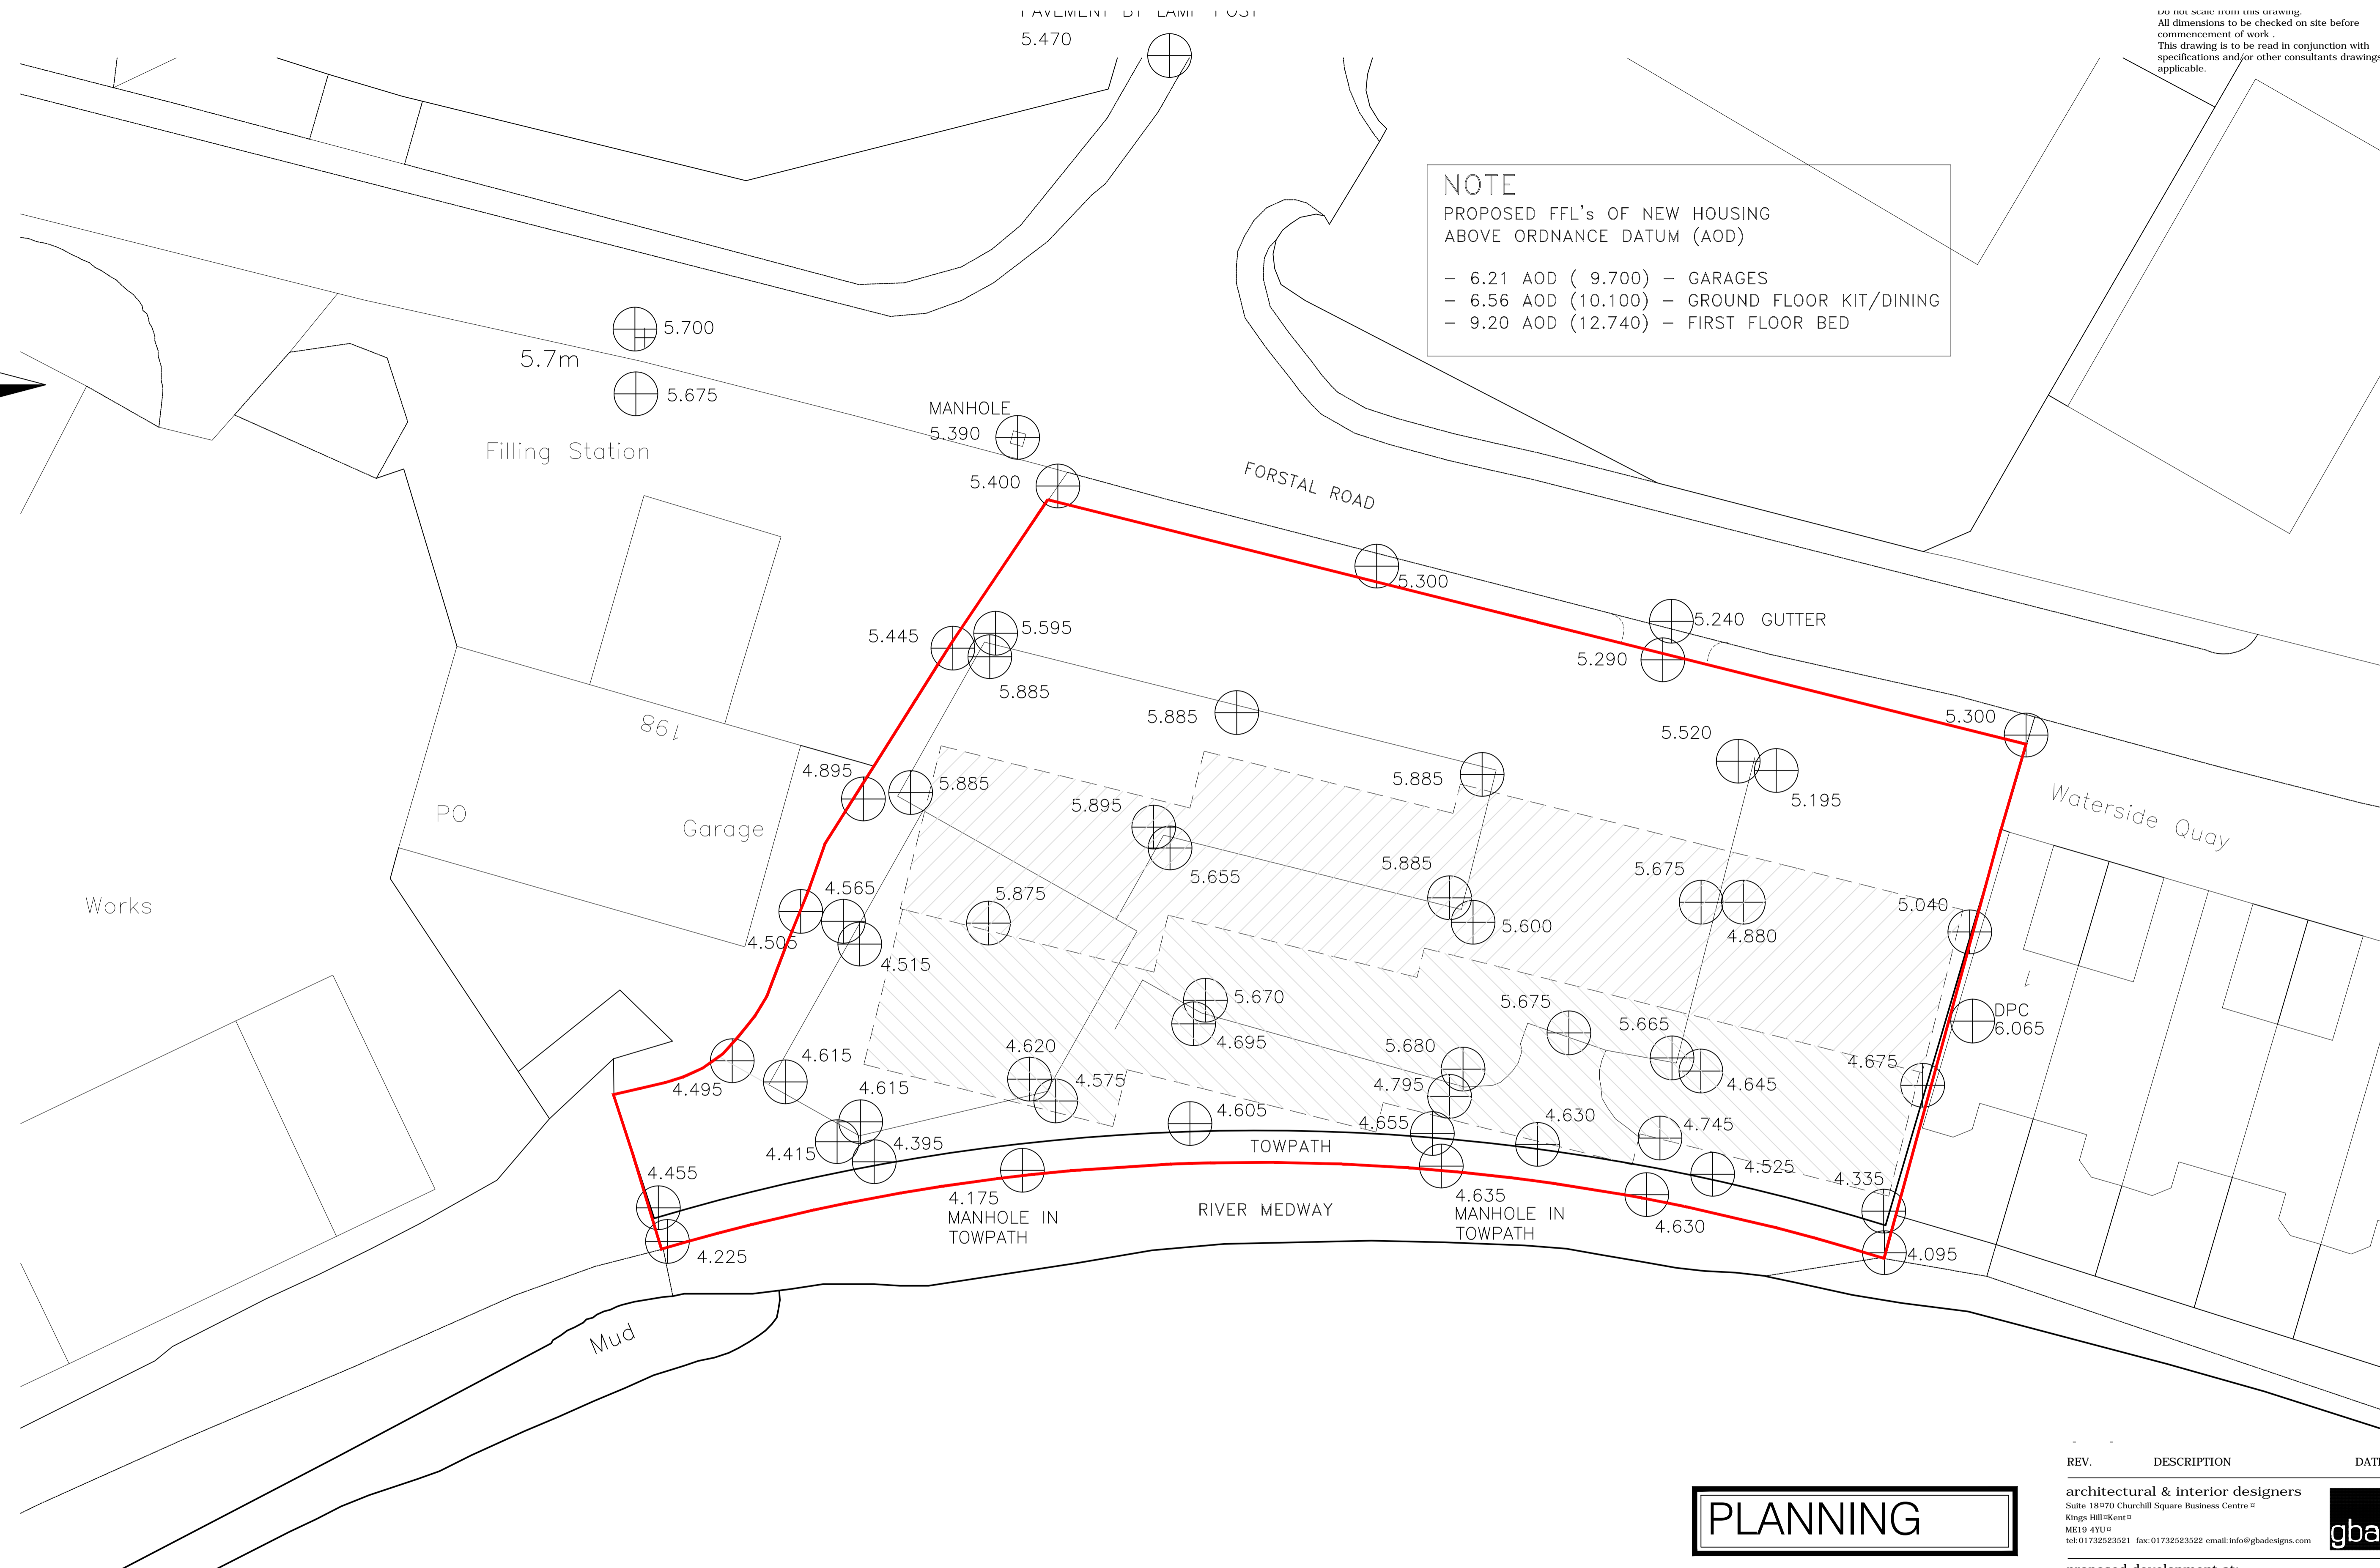

PLANNING

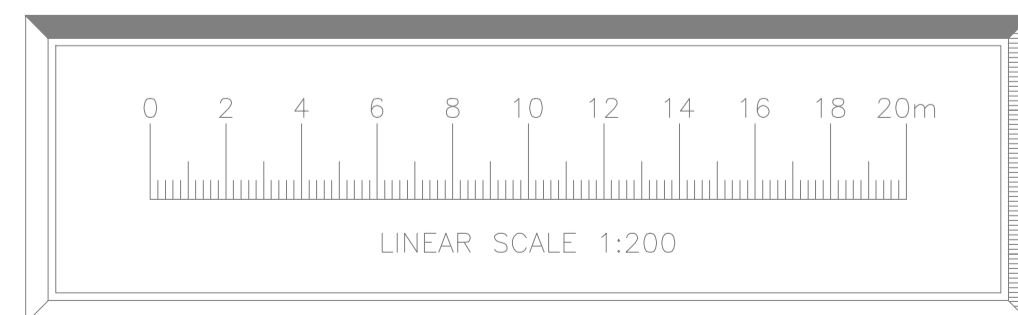

REV.	DESCRIPTION	DATE
	architectural & interior designers Suite 18/70 Churchill Square Business Centre Kings Hill Kent ME19 4YU tel: 01732523521 fax: 01732523522 email: info@ghadesigns.com	



proposed development at:
Phoenix House
Aylesford, Kent, ME20 7AU

Existing Levels + Prop Outline Pla

SCALE: 1:200 @A1 DATE: Sept 2017 DWG NO.: PHA/30