

**NOTES**


1. CONTRACTORS MUST CHECK ALL DIMENSIONS ON SITE. ONLY FIGURED DIMENSIONS ARE TO BE WORKED FROM. DISCREPANCIES MUST BE REPORTED TO THE ARCHITECT OR ENGINEER BEFORE PROCEEDING. © THIS DRAWING IS COPYRIGHT.
2. REPRODUCED FROM OS SITEMAP © BY PERMISSION OF ORDNANCE SURVEY® ON BEHALF OF THE CONTROLLER OF HER MAJESTY'S STATIONERY OFFICE. © CROWN COPYRIGHT 2008. ALL RIGHTS RESERVED. LICENCE NUMBER 100007126.
3. UNTIL TECHNICAL APPROVAL HAS BEEN OBTAINED FROM THE RELEVANT AUTHORITIES, ALL DRAWINGS ARE ISSUED AS PRELIMINARY AND NOT FOR CONSTRUCTION. SHOULD THE CONTRACTOR COMMENCE SITE WORK PRIOR TO APPROVAL BEING GIVEN IT IS ENTIRELY AT THEIR OWN RISK.
4. WOODS HARDWICK CANNOT ACCEPT LIABILITY FOR ANY DISCREPANCIES IN TERMS OF COORDINATES OR ANY OTHER INFORMATION DECIPHERED FROM DWG'S.




**SAFETY HEALTH AND ENVIRONMENTAL**

THERE ARE NO EXCEPTIONAL RISKS ASSOCIATED WITH THESE WORKS. REFER TO THE DESIGNERS RISK ASSESSMENT FOR THE FULL ASSESSMENT OF RISKS.

- VEHICLE WHEEL LINE
- VEHICLE CHASSIS ENVELOPE

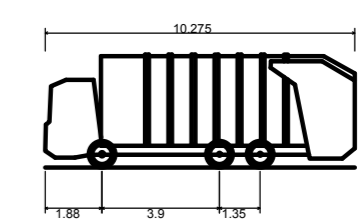


MB Econic 6x2RS Chassis with olympus 21W	
Overall Length	10.275m
Overall Width	2.500m
Overall Body Height	3.751m
Min Body Ground Clearance	0.304m
Track Width	2.500m
Lock-to-lock time	6.00s
Wall to Wall Turning Radius	11.330m

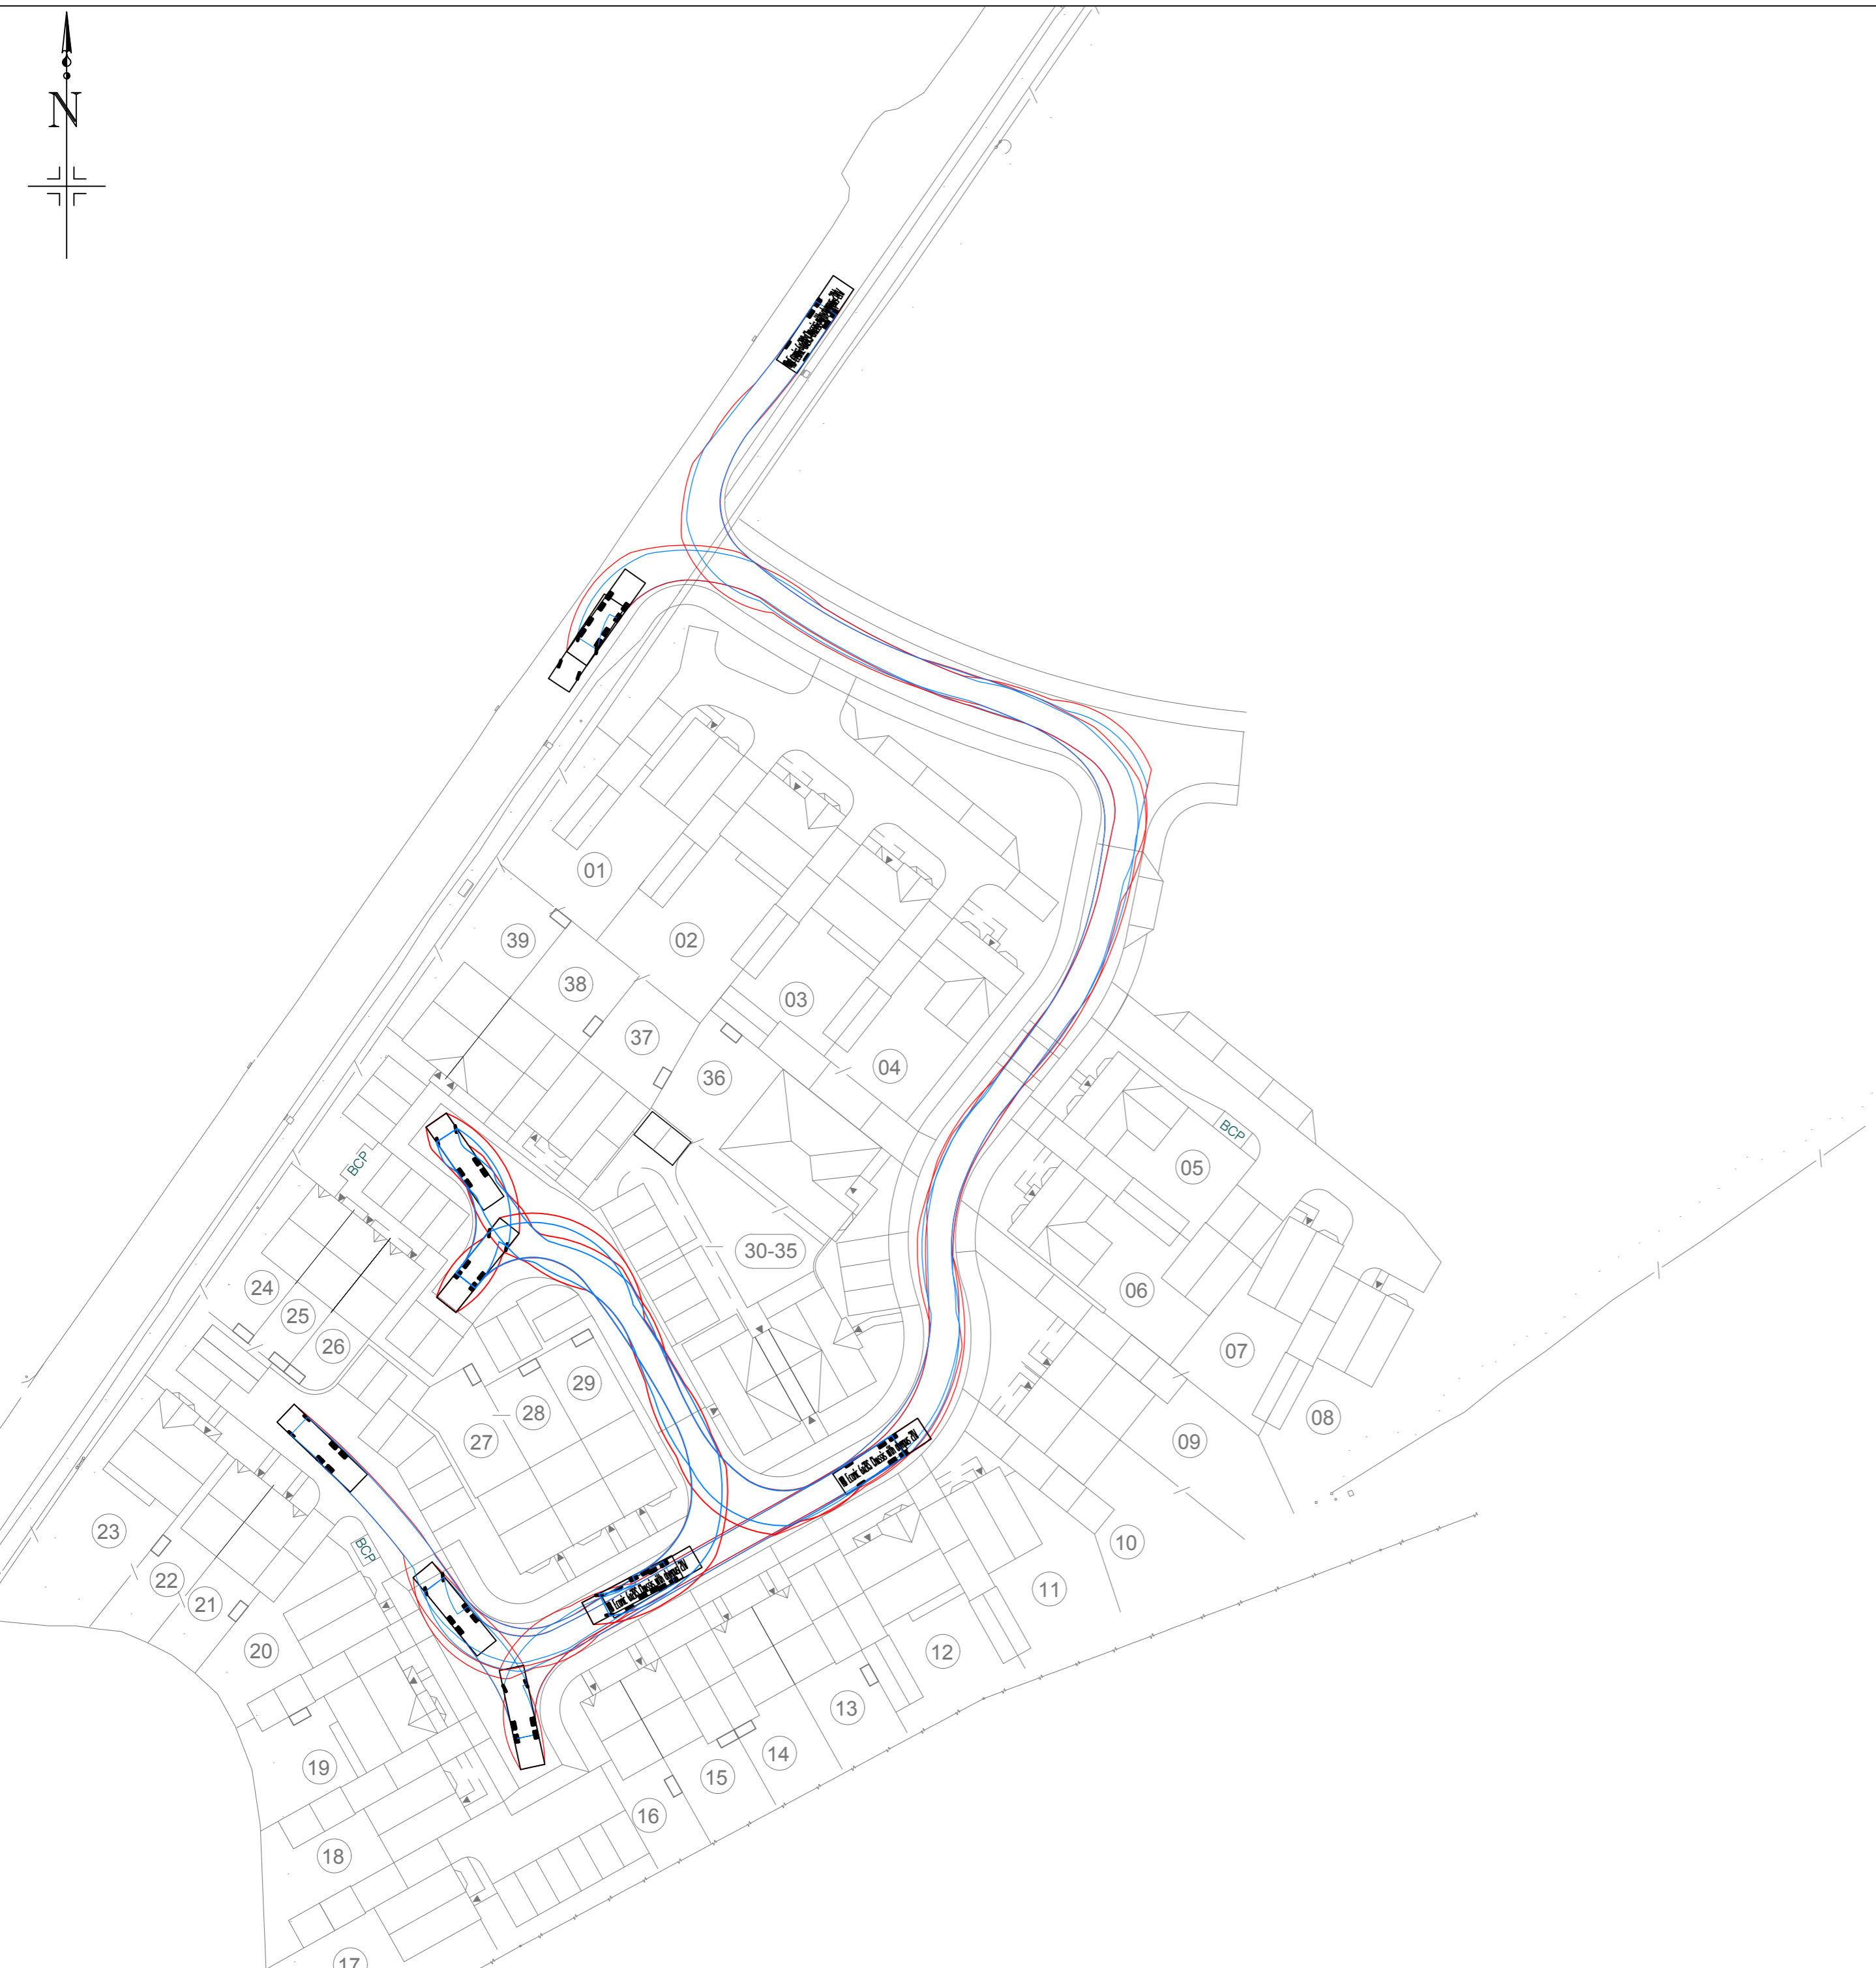

E	UPDATED TO SUIT INTERNAL AUDIT	CG	MDF	30.05.18
D	UPDATED TO SUIT INTERNAL AUDIT	CG	MDF	16.05.18
C	UPDATED TO SUIT LATEST LAYOUT	CG	MDF	16.03.18
B	UPDATED TO SUIT LATEST LAYOUT	CG	MDF	31.08.17
A	UPDATED TO SUIT ARCHITECTS COMMENTS	CG	MDF	30.08.17
REVISION	DESCRIPTION	DRAWN	CHECKED	DATE

PRELIMINARY  INFORMATION  TENDER  CONSTRUCTION  AS BUILT

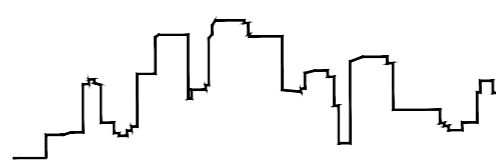

**WOODS HARDWICK**  
ARCHITECTS, ENGINEERS AND DEVELOPMENT CONSULTANTS

TITLE **WESTFIELD DOWN**  
**SUSSEX**  
DETAILS **REFUSE VEHICLE TRACKING**

15-17 GOLDINGTON ROAD  
BEDFORD, MK40 3NH  
T. +44 (0)1234 268862  
FORT DUNLOP, FORT PARKWAY  
BIRMINGHAM, B24 9FE  
UNITED KINGDOM  
T. +44 (0)121 6297784  
MAIL@WOODSHARDWICK.COM  
WWW.WOODSHARDWICK.COM

SCALE: 1:500 @ A2      DATE: AUGUST 2017      DRAWN: CG      CHK: PK