

Smart Architecture Ltd.  
 Copyrights reserved.  
 Use figured dimensions only.  
 Do not scale from this drawing.  
 All levels and dimensions to be checked on site by contractor. Any discrepancy to be verified by the Architect before proceeding.  
 Drawing to be read in conjunction with all relevant SA drawings and specification clauses.  
 The Contractor and relevant fabricated products to be built to current British and European Standards.  
 This drawing must not be used for Land Transfer unless stated as 'Conveyance'.  
 This drawing and its subject matter are the confidential property of Smart Architecture Ltd and shall not be copied, reproduced, used or disclosed to others without the prior written authority of Smart Architecture Ltd.

Notes:

Health & Safety notes:

no	revision details	by	date
A	change to tree positions according to Tree Survey	JL	12/12/18
B	Reposition of New Dwelling, Redesign and Reduction of ridge heights	JL	12/12/18

**AMENDED**

**status: PLANNING**

**client: Chailey Homes Ltd.**

**project: Proposed Dwelling  
 335 Queens Rd, Maidstone  
 Kent ME16 0ET**

**title: Block Plan**

**scale: 1:500 @ A1**


**checked: JL date: 02/10/18**

**originated: JL date: 02/10/18**

**smart  
 architecture**

19 Fiddlers, Hildenborough, Kent, TN11 9HT  
 Tel: 01753 822158  
 email: info@smartarchitecture.co.uk  
 web: www.smartarchitecture.co.uk

**drawing number: 1770 - 02 revision: B**

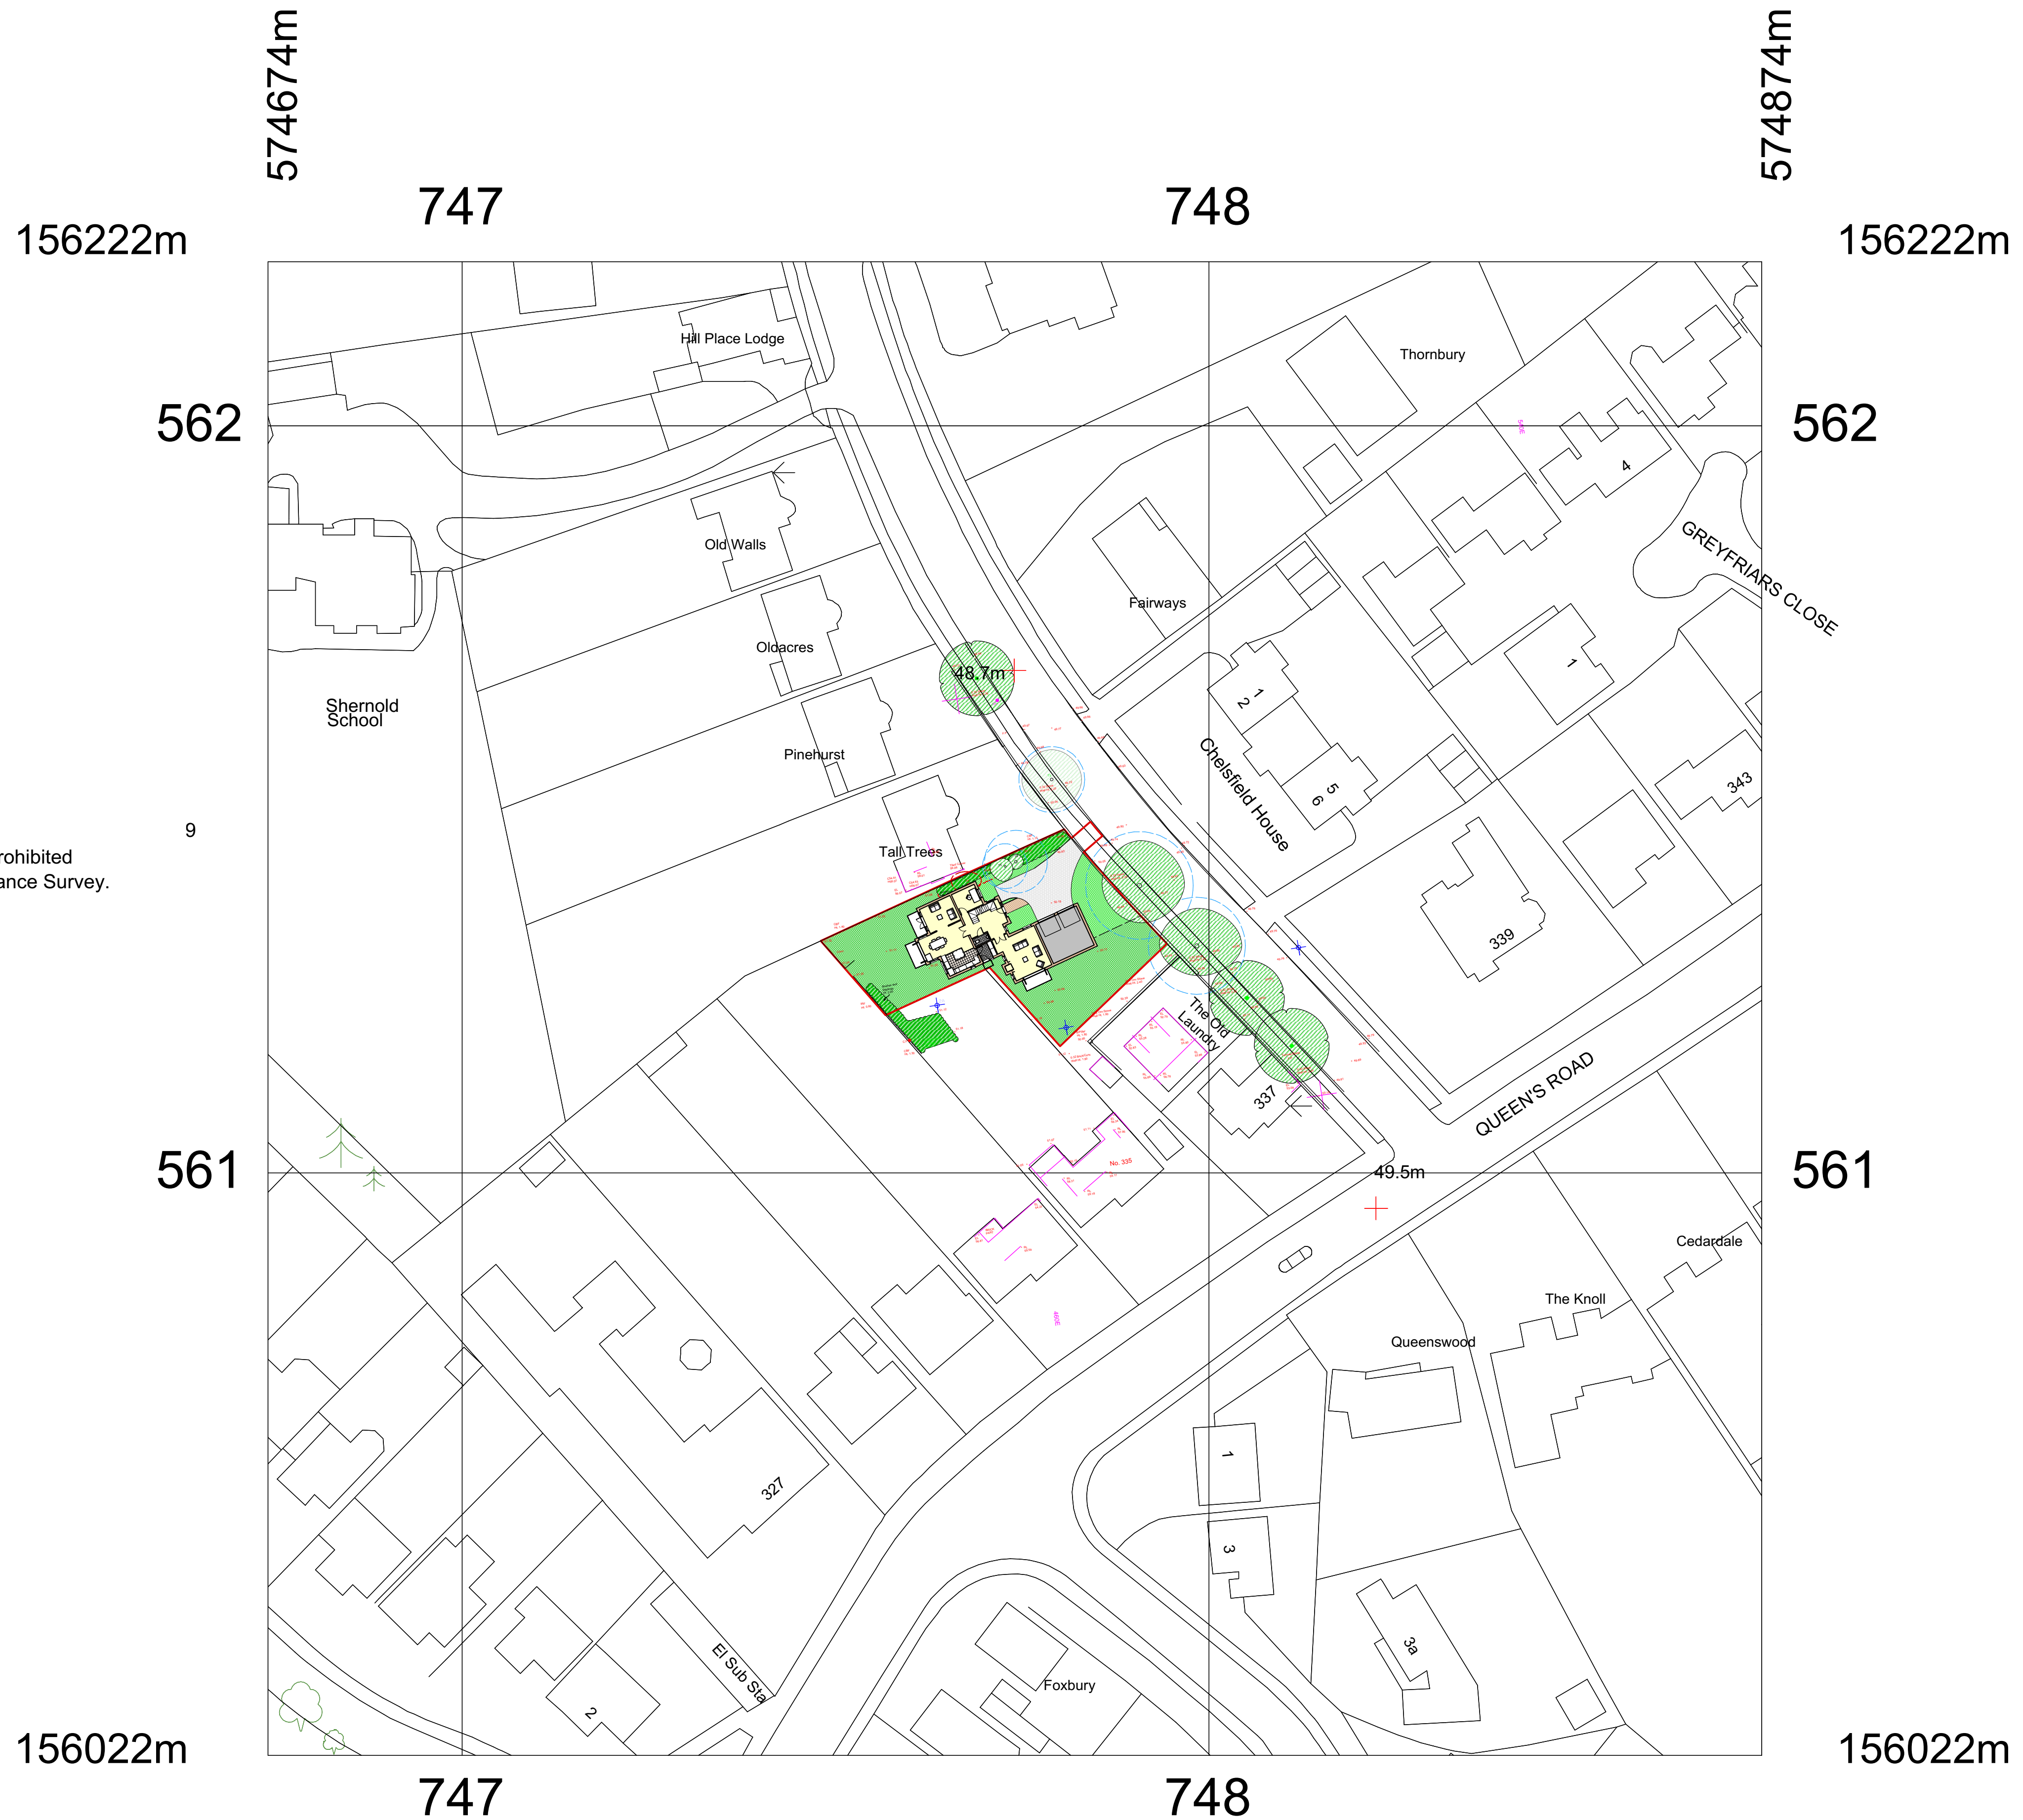

s prohibited  
 dnanace Survey.

