
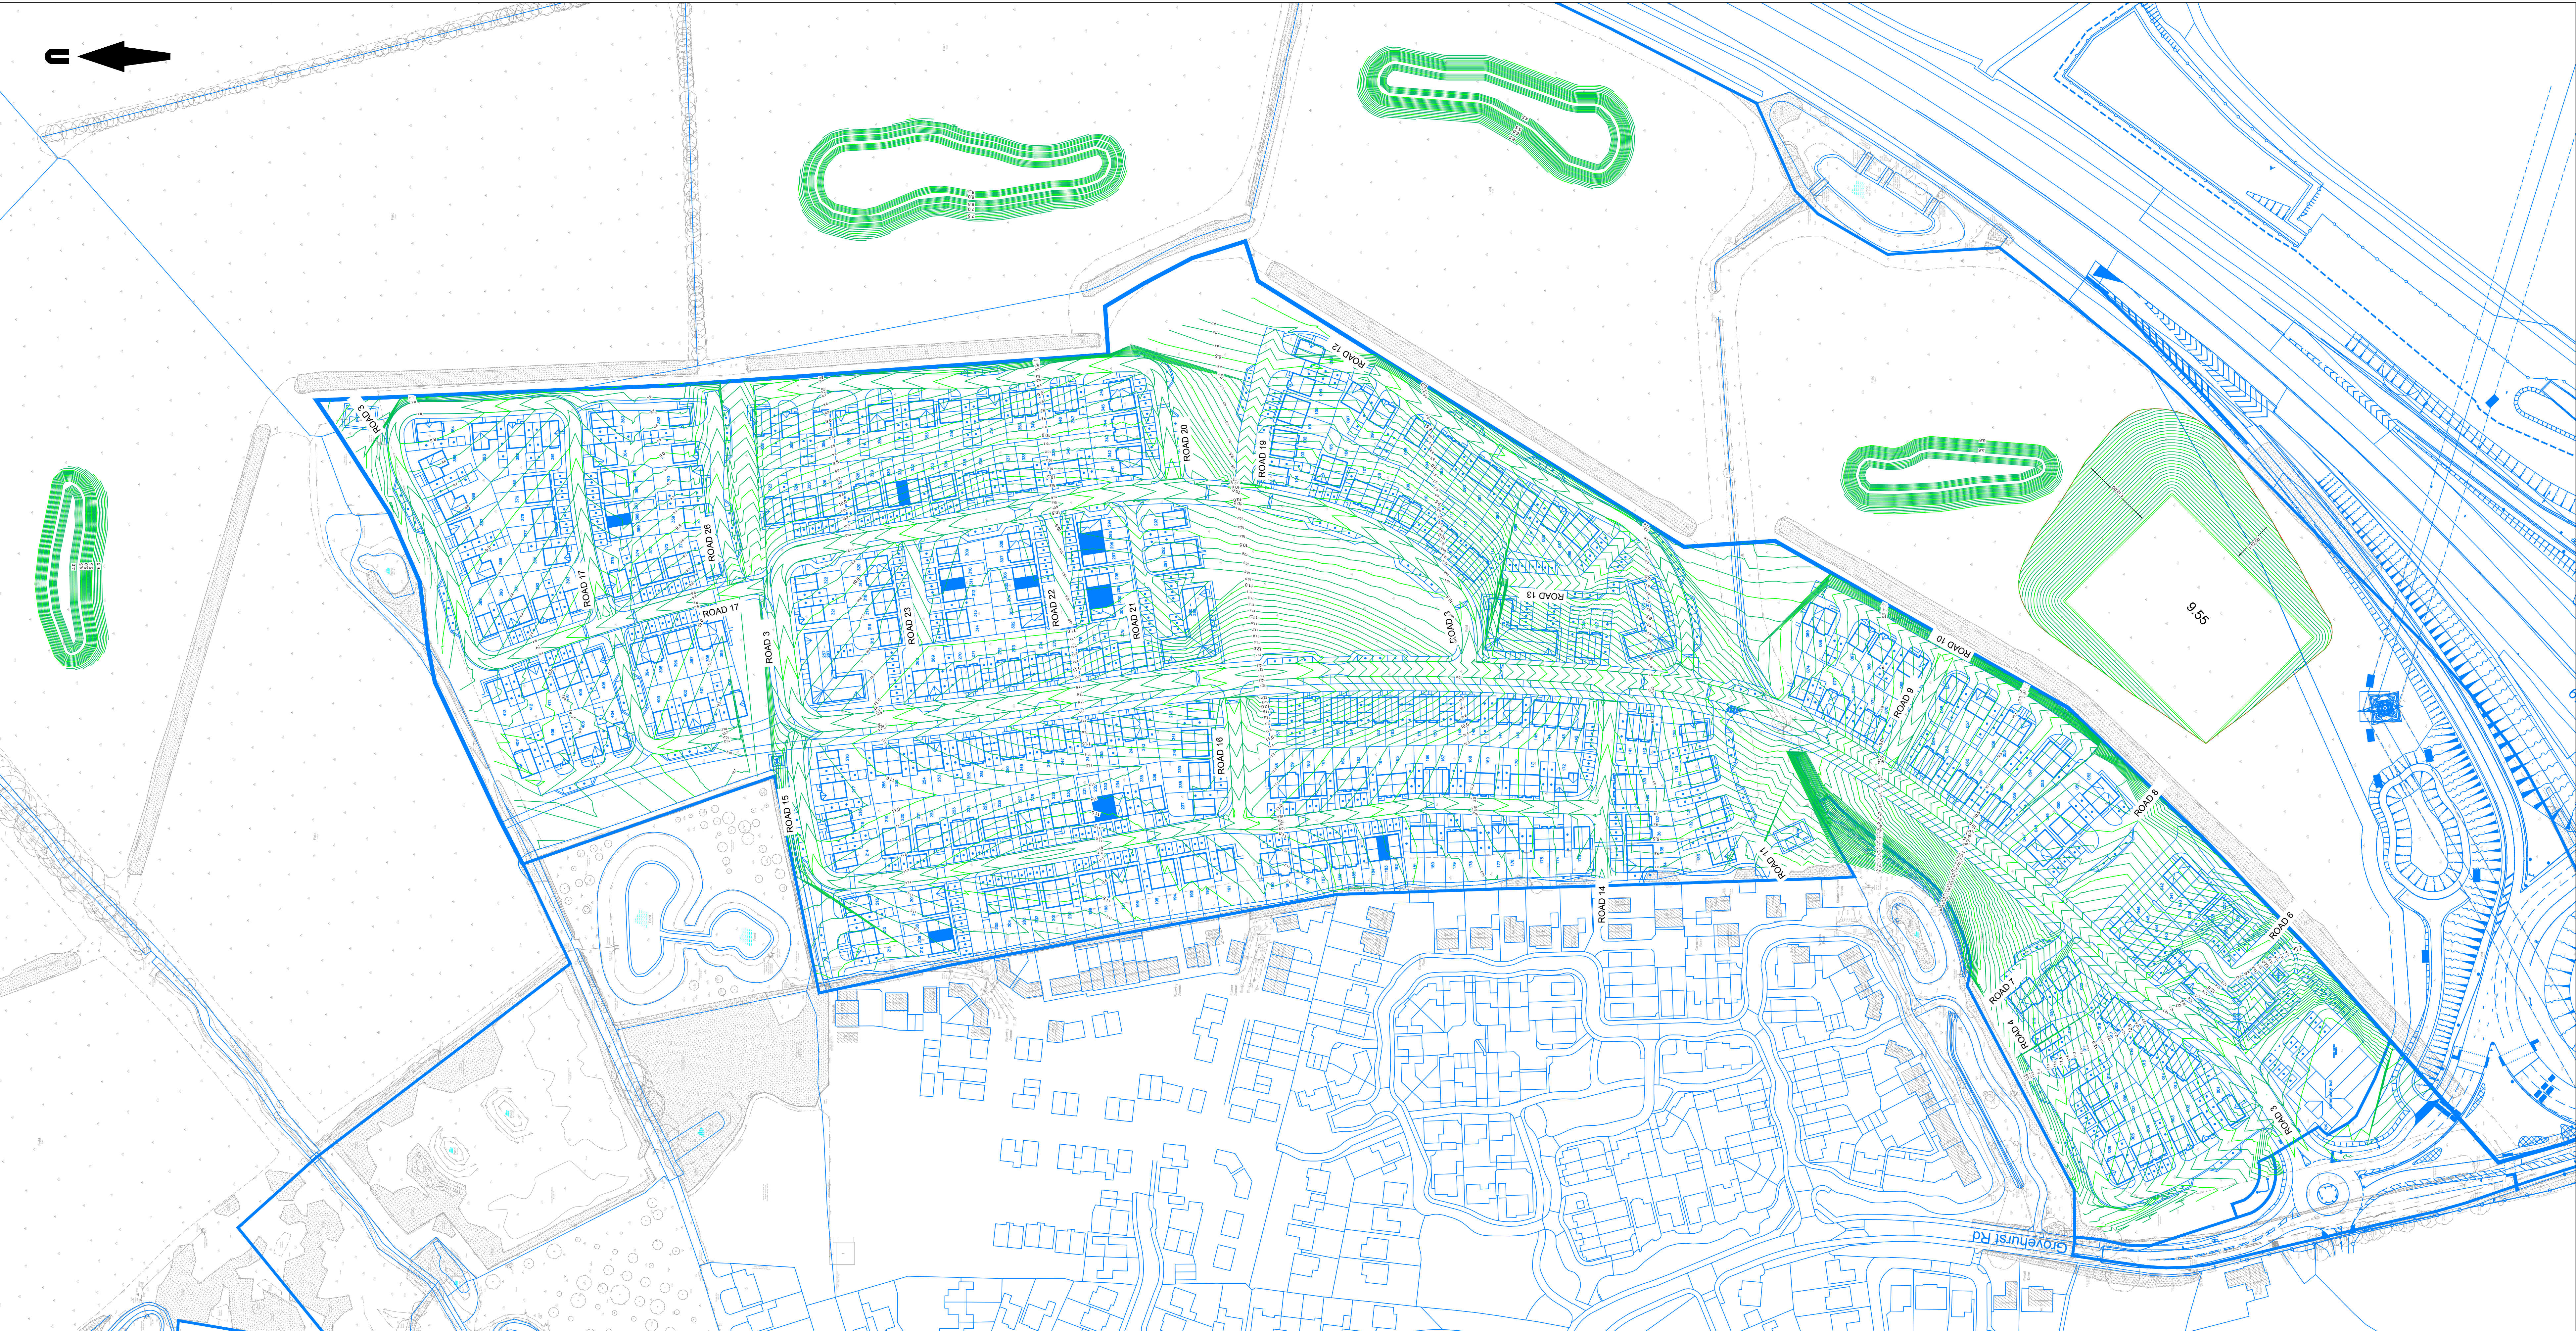


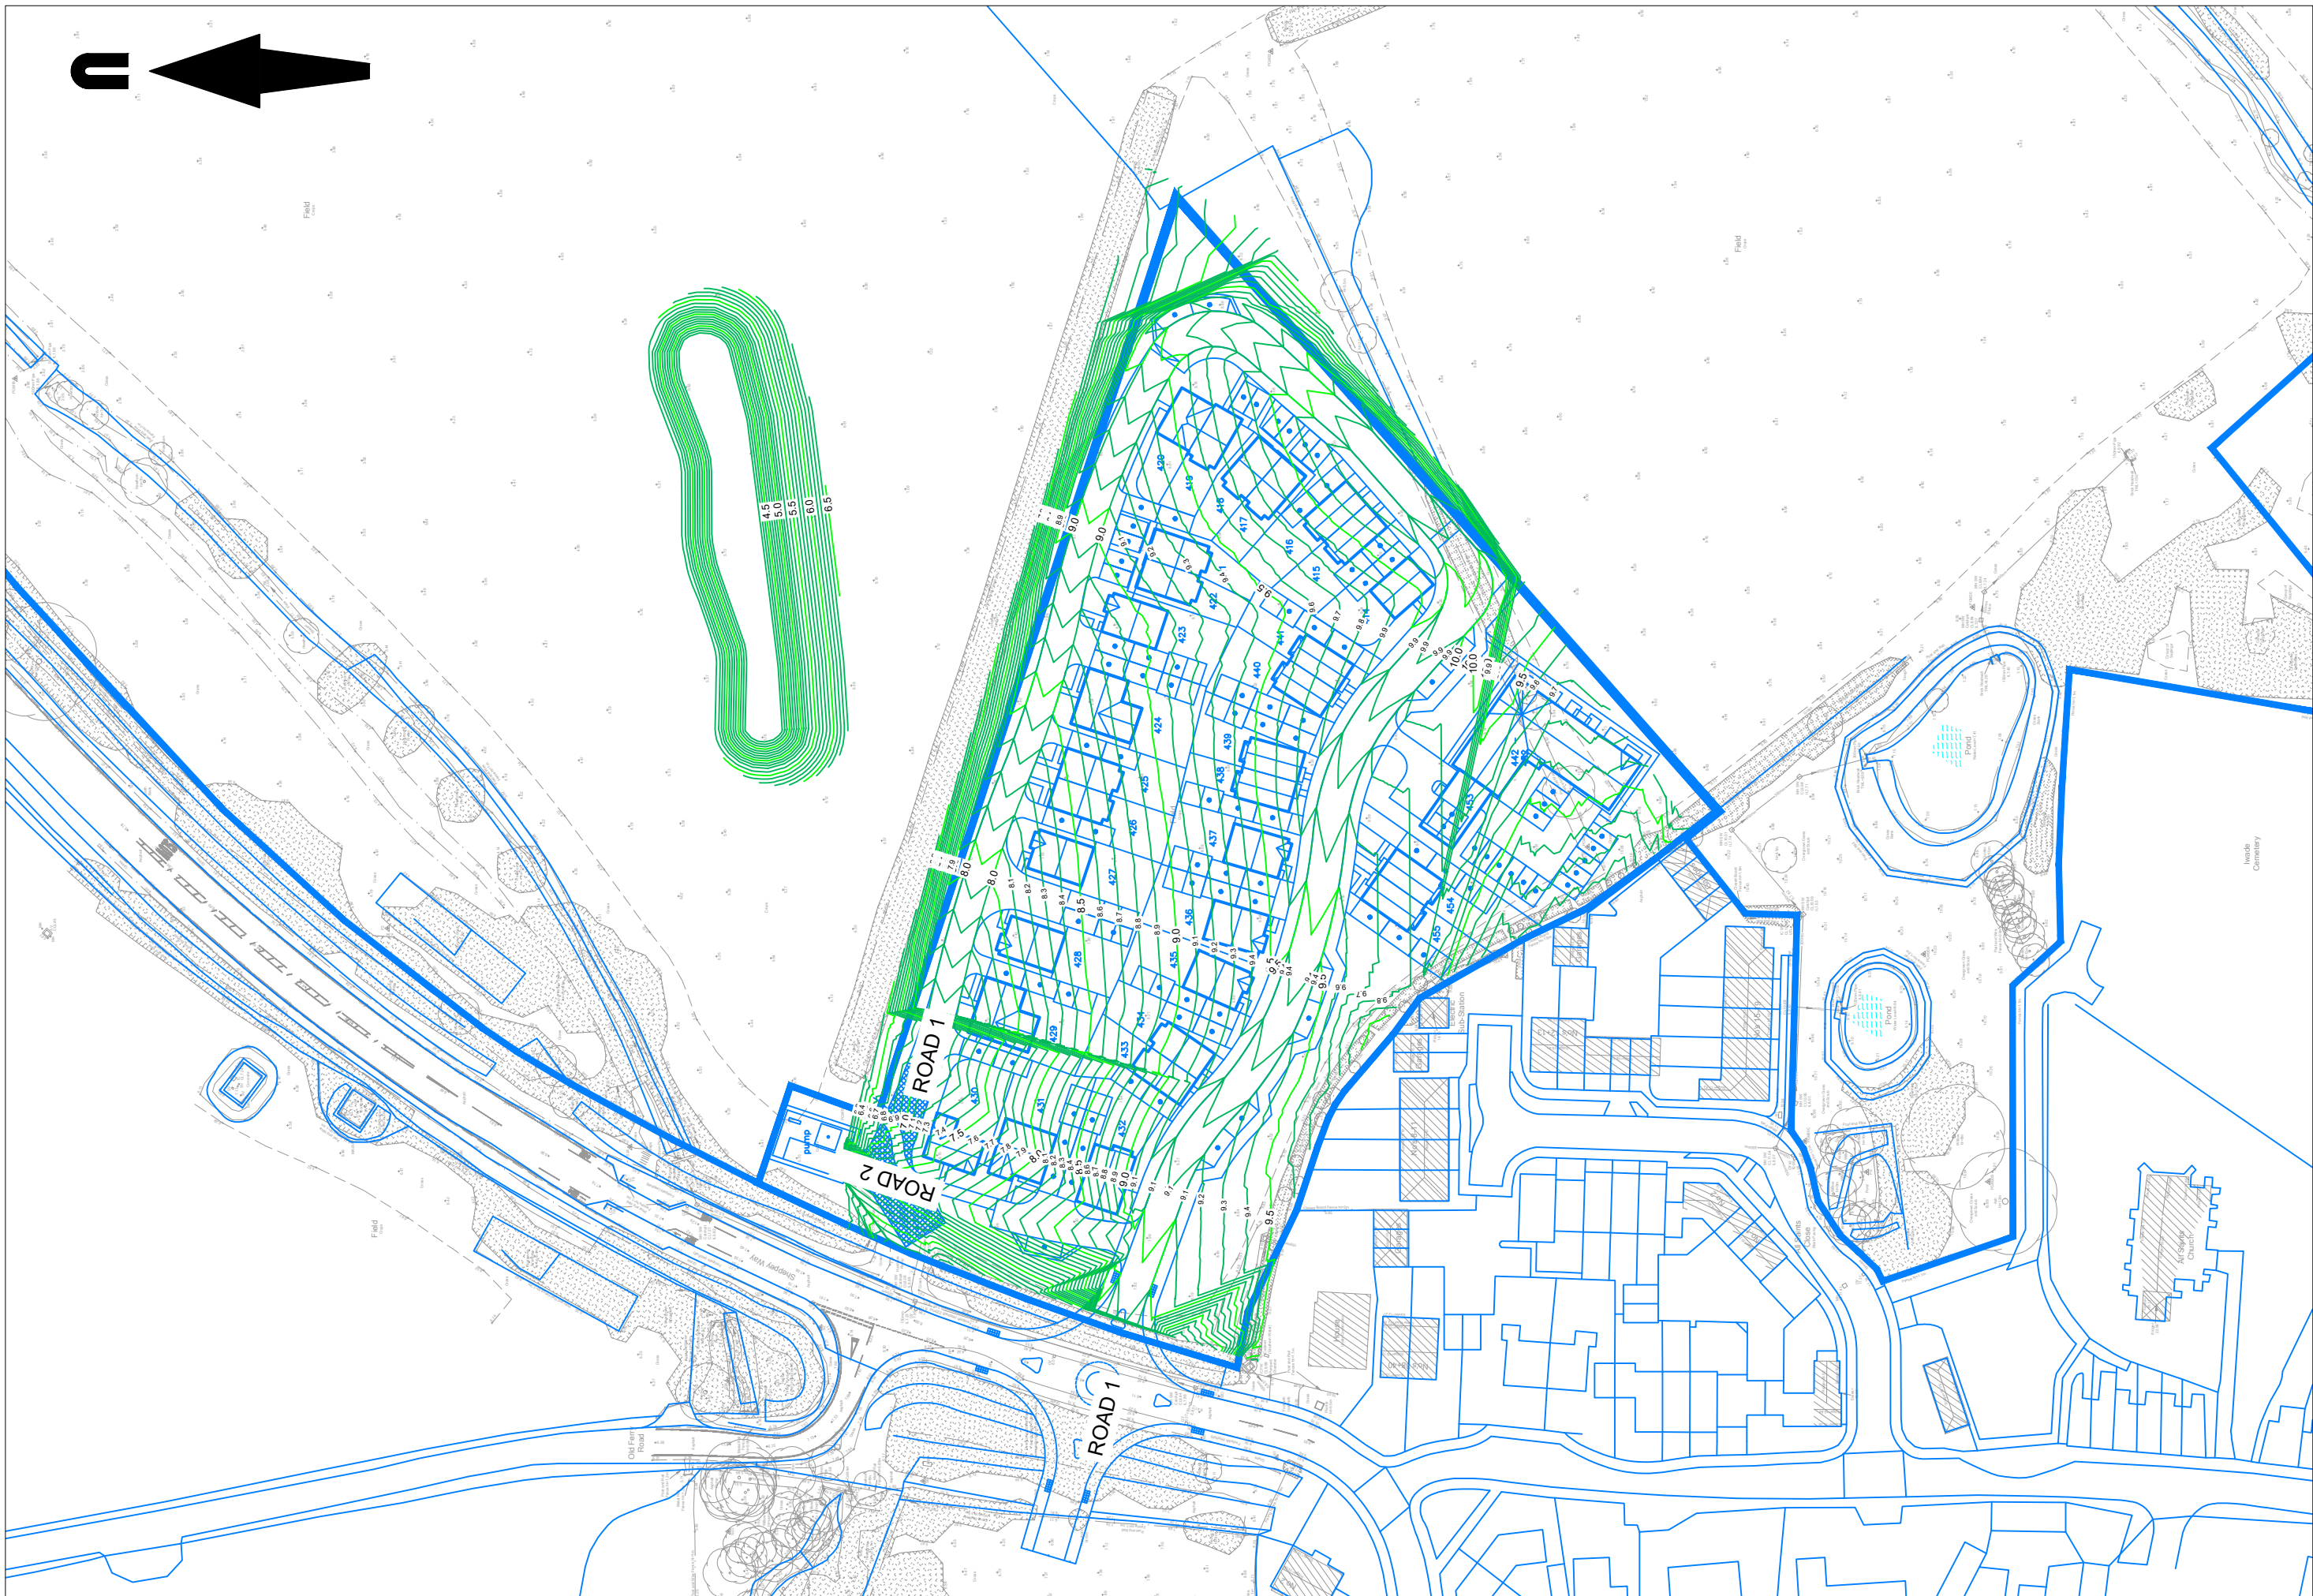

1:1000 0 20 40 60 80 100 m
1:1 0 10 20 30 40 50 60 70 80 90 100 mm

NOTES:

1. This drawing is to be read in conjunction with all other relevant engineering and landscaping drawings. Any discrepancies are to be reported to the Engineer immediately for clarification.
2. The development layout shown on this drawing is taken from GDM Architects drawing 4410/P004B.
3. The contours shown on this drawing are indicative and are to be used to inform discussion relating to the next stage of design refinement.
4. The parcel contours shown on this drawing are, at this stage of the design process, generated from straight-grades between the designed road contours. Detailed parcel / plot development will be required.

AMENDED

FOR PLANNING PURPOSES ONLY
NOT FOR CONSTRUCTION

P4	SCALE BAR ADDED	04/11/2024	SL
P3	SCALE BAR ADDED	23/07/2024	SL
P2	UPDATED TO REFLECT LATEST SITE LAYOUT	16/06/2024	SL

rev	amendment	date	chld
-----	-----------	------	------

mb
mayer brown
Mayer Brown Limited
4 Cornhill Park, Selby Road, Leeds, LS15 4LG
Telephone 01133 854 697 Fax 01133 854 698
leeds@mbmayerbrown.co.uk www.mayerbrown.co.uk

client
BELLWAY HOMES

project
WILLOWBROOK, SITTINGBOURNE, KENT

scale @ A0 1:1000 drawn by SO checked by SL

date NOVEMBER 2024 cad file mbsk240521-02.dwg

title
PROPOSED SITE CONTOURS

drawing number
MBSK240521-02

rev
P4