
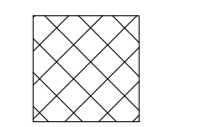
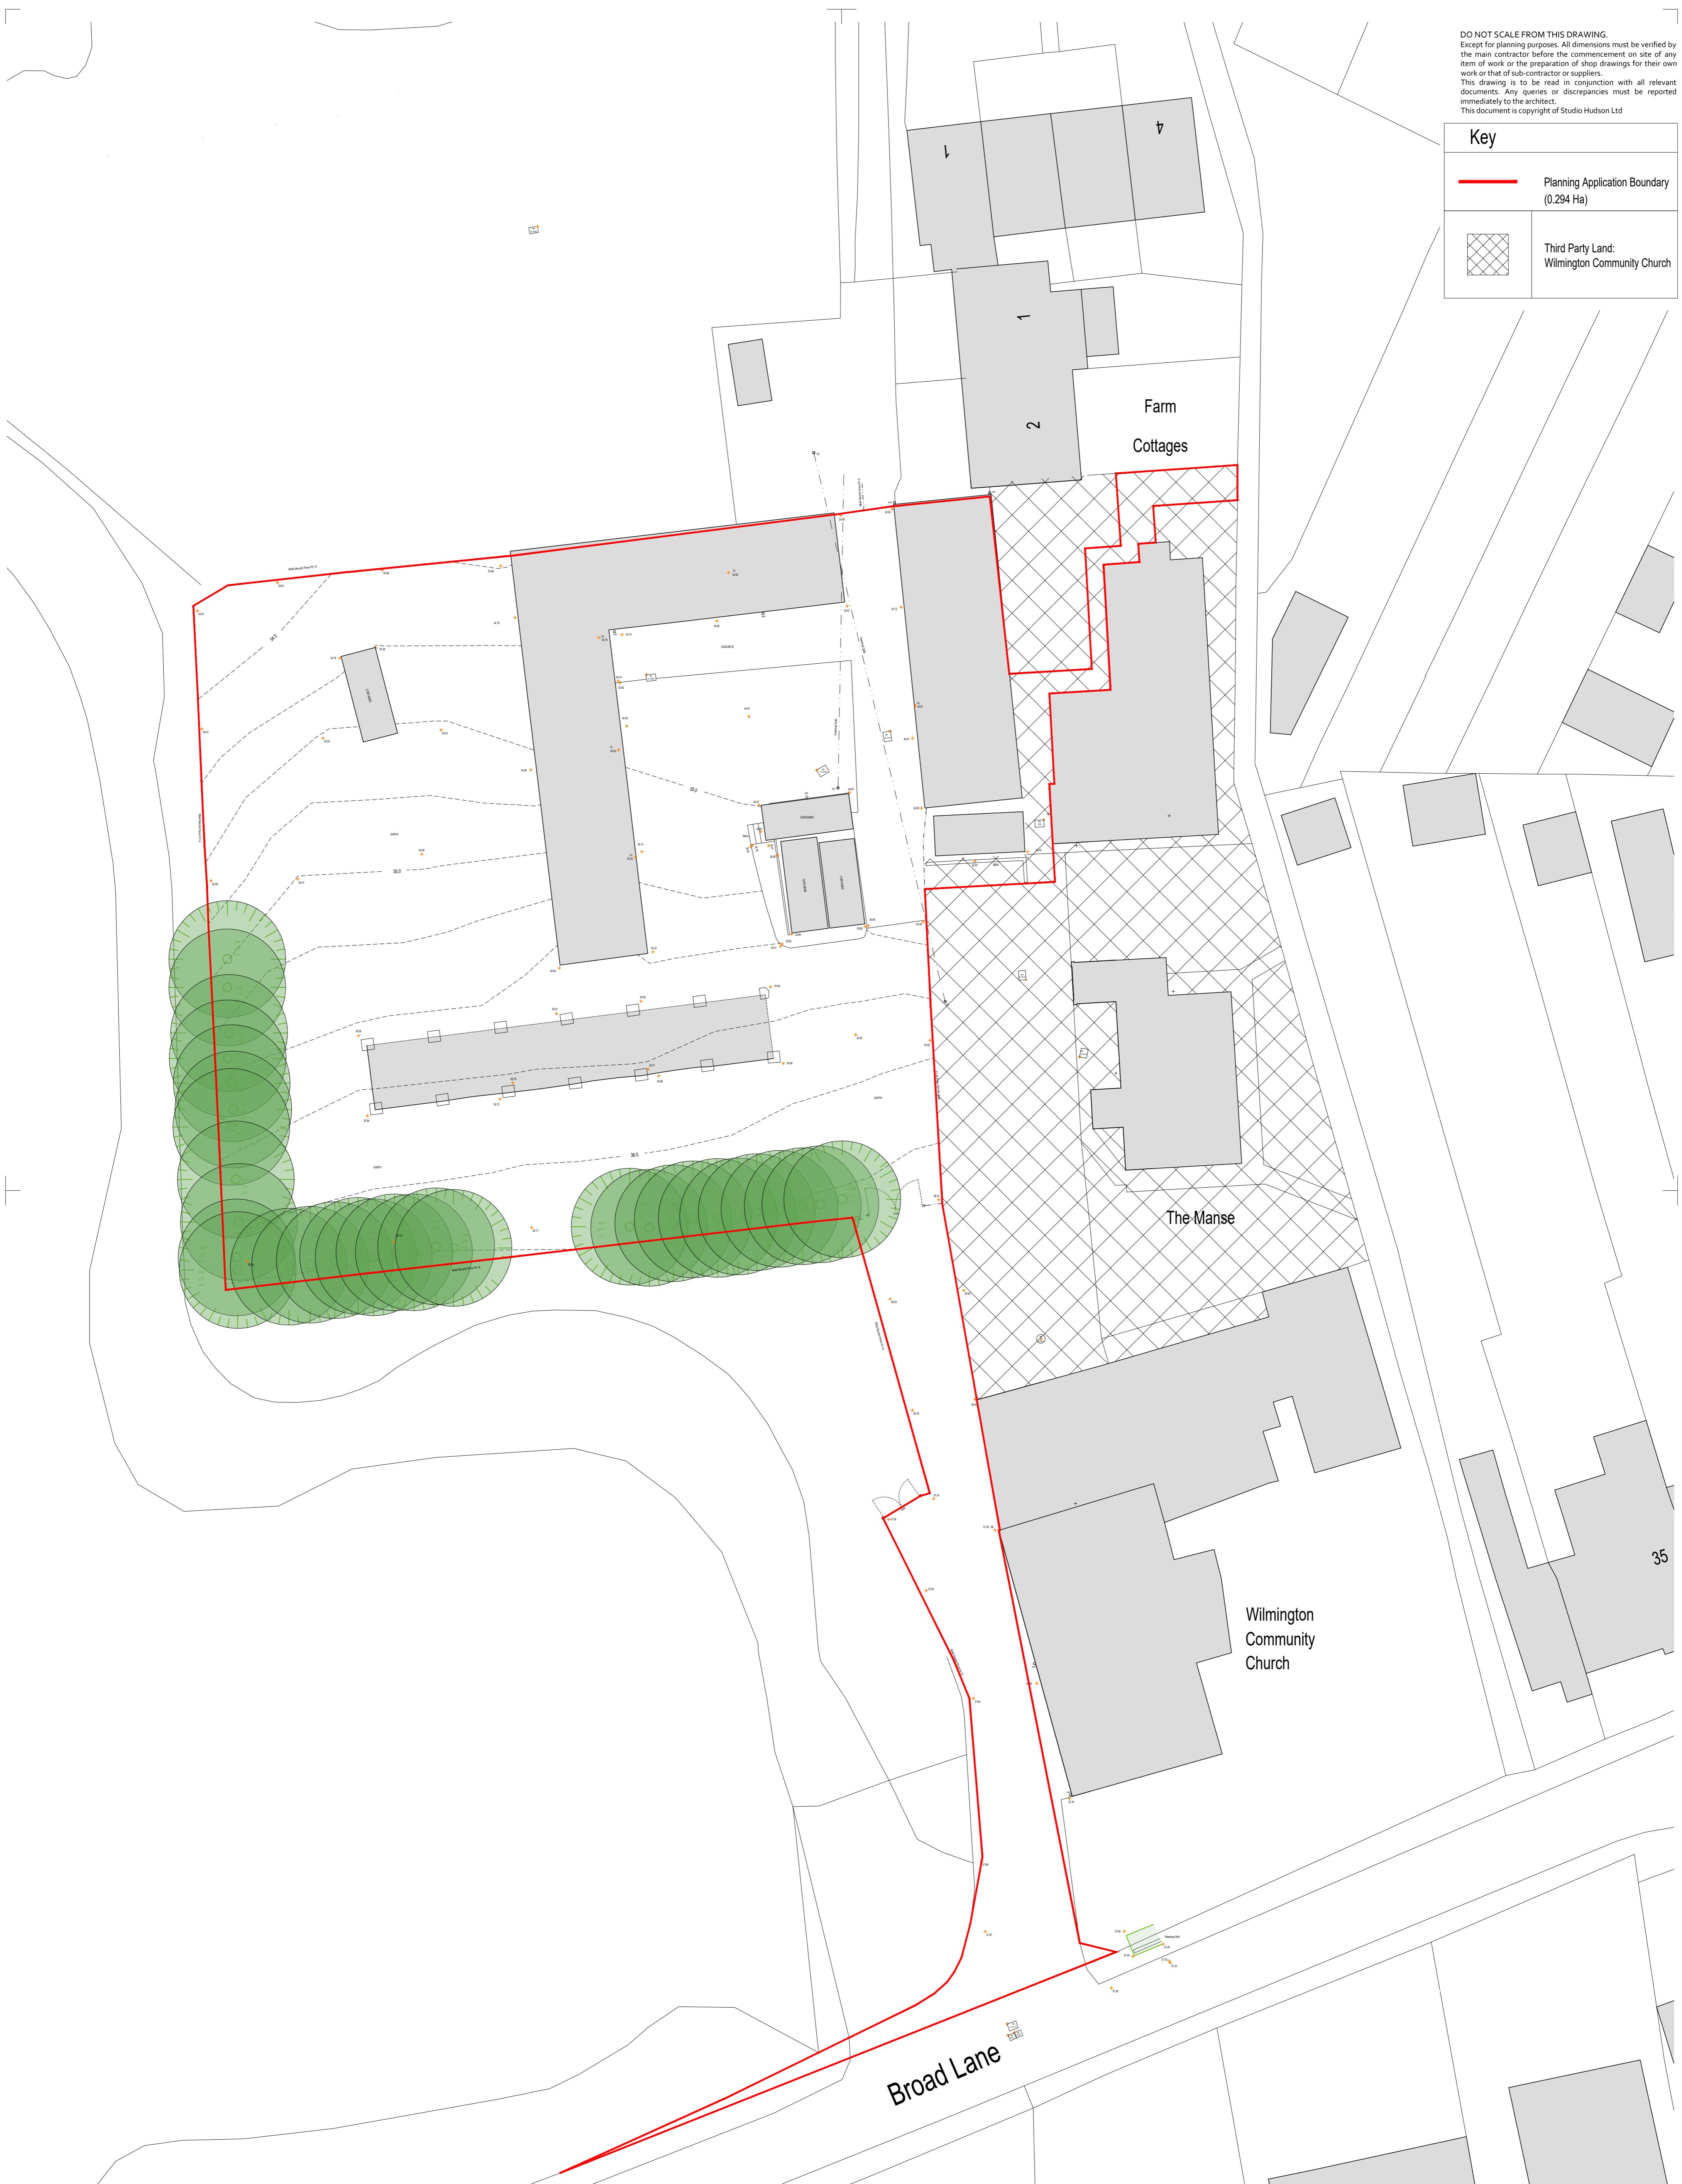



DO NOT SCALE FROM THIS DRAWING.
 Except for planning purposes. All dimensions must be verified by the main contractor before the commencement on site of any item of work or the preparation of shop drawings for their own work or that of sub-contractor or suppliers.
 This drawing is to be read in conjunction with all relevant documents. Any queries or discrepancies must be reported immediately to the architect.
 This document is copyright of Studio Hudson Ltd

Key	
	Planning Application Boundary (0.294 Ha)
	Third Party Land: Wilmington Community Church



1 PLAN
 Existing Site Layout
 SCALE 1:200

SCALE 1:200
 0m 2 4 10 20

 STUDIO HUDSON architects

Studio: 83 St Johns Road, Royal Tunbridge Wells, Kent, TN4 9PH
 t: 01892 673 158 e: info@studio-hudson.co.uk
 www.studio-hudson.co.uk

For Planning Submission Purposes
 E Issued for discussion June 2025

Project: Landscape Services Depot Broad Lane Wilmington, Dartford. DA2 7AQ	Date: March 2024
Drawing Title: Existing Site Layout	Scale: Noted at A1
Drawing Number: 2401-E-200	Rev: E

