
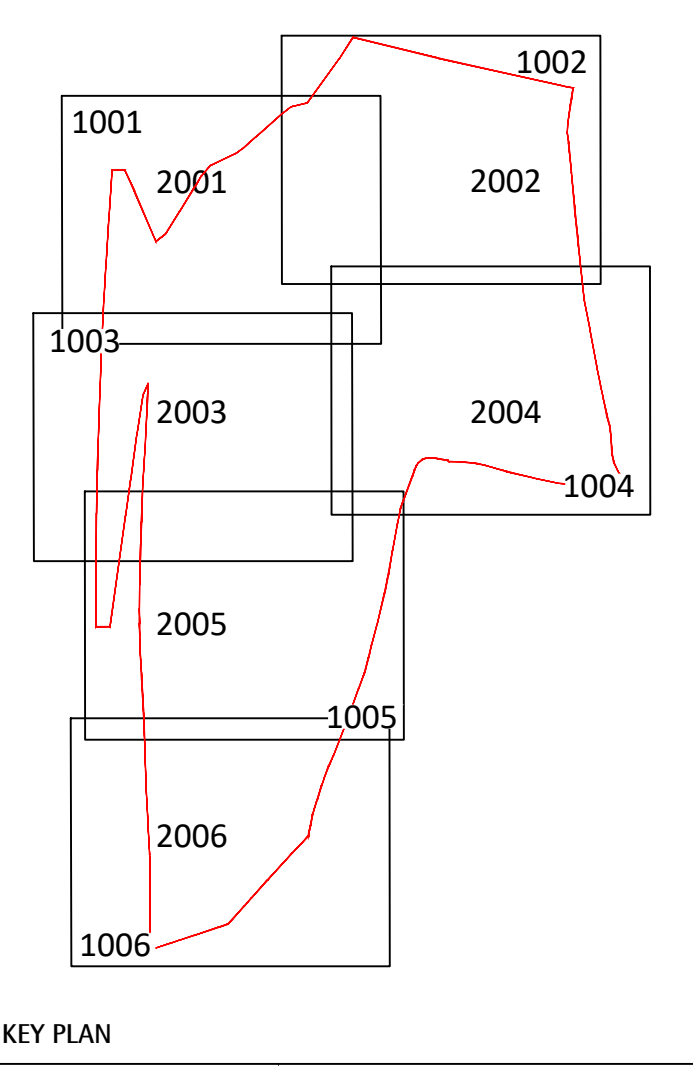


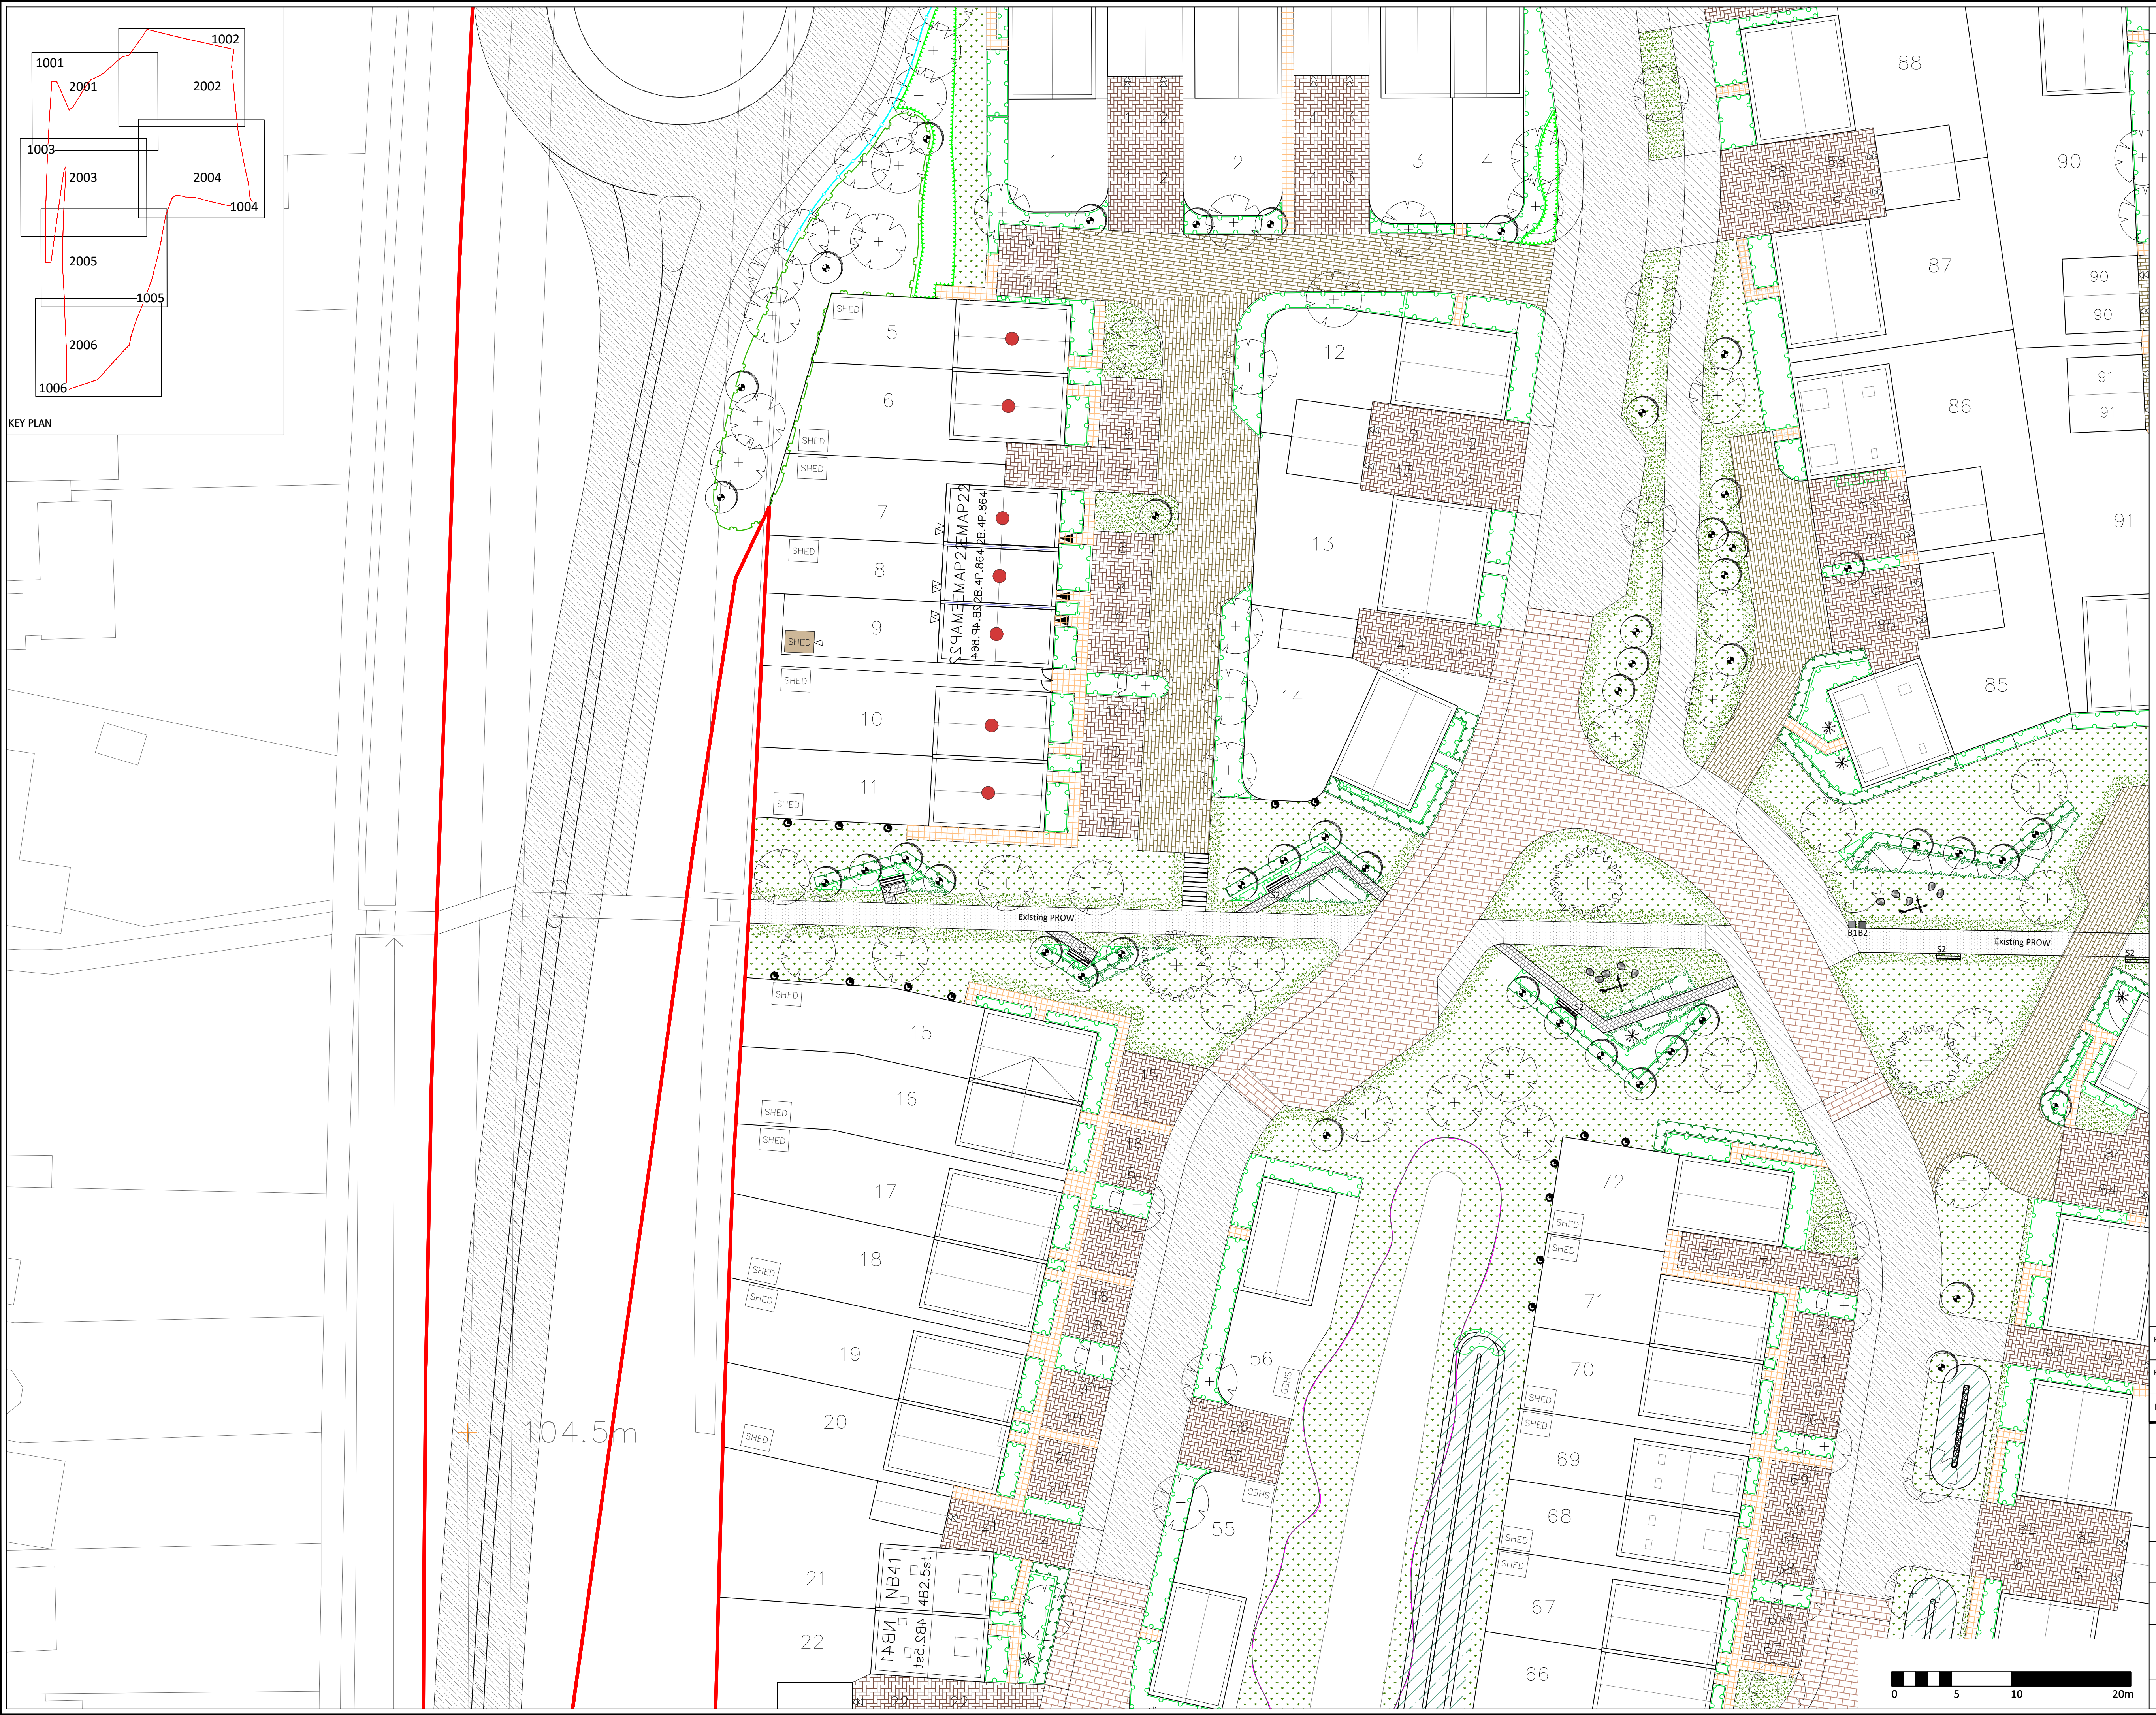

APAL FILE REFERENCE
3057-APA-ZZ-00-LA-L-1001.dwg

Notes
This drawing is subject to copyright.
Do not scale from this drawing.

Based on drawing byPegasus
Drawing numberP22-0701_DE_04_G_01

LEGEND

- Application boundary
- Existing tree and vegetation to be retained. Refer to arboriculturalist documents for details
- PLANTING
 - Proposed tree - Refer to drawing 3057-APA-ZZ-00-LA-L-1001 to 2004
 - Ornamental Shrubs
 - Hedge
- SURFACING
 - Tarmac to road - To adoptable standard
 - Tarmac to pavement - To adoptable standard
 - Concrete block paving to shared surface - 240 x 160 x 80mm, laid herringbone, Harvest colour
 - Concrete block paving to parking bays - 200 x 100 x 80mm, laid herringbone, Burnt Ochre colour.
 - Concrete block paving to raised table 240 x 160 x 80mm, laid herringbone, Traditional colour
 - Flag paving to private accesses - 450 x 450mm, Buff colour
 - Setts to frontage within mews - 100 x 100mm, Silver grey colour
 - Self binding gravel to open space footpath
 - Smooth concrete within skate park and hard surface of NEAP
 - Rubber mulch to play area, two colours.
 - Indicative mown/bark chipping routes through woodland / meadow
- STREET FURNITURE
 - Seat 1 - 2000 x 620mm, timber and steel bench with backrest and armrest to play area. Eg. Mill Backrest Seat by Woodscape
 - Seat 2 - 2000 x 460mm, timber bench with backrest to open spaces. Eg. Seat Type 3 by Woodscape
 - Seat 3 - 2000 x 400mm, timber backless bench to open spaces. Eg. Seat Type 2 by Woodscape
 - Seat 4 - 2000 x 390mm, timber seating to top of steps. Eg. Stave 4-Slate Backless Bench by Woodscape
 - Litter (B1) and recycling bin (B2) - 580 x 580 x 950 mm, timber bin. Eg. Stave 4-Slate Backless Bench by Woodscape
 - Information board
 - Timber bridge
 - Glacial play boulder by CED stone or similar approved
 - Large tree log to be sourced from trees that have been fell on site whenever possible, debarked and smooth, with no protruding branches.
- BOUNDARY TREATMENTS
 - 1.1m high bow top anti-trap metal fence

NOTES:
*Refer to engineer's drawings for detail on levels and drainage

Rev	Description	Date	Drawn	Checked
P01.02	Amendment following comments	23/01/23	CS	TB
P01.01	First Issue	18/01/23	CS	TB

Drawing Status
PLANNING

Allen Pyke LONDON • BATH • CAMBRIDGE
T 020 8549 3434 T 01225 431 283 T 01223 358 055
www.allenpyke.co.uk
A registered practice of the Landscape Institute

Client
Taylor Wimpey South East

Scale
1:250@A1

Project
East Hill, Chatham
Phase 1

Project No
3057

Drawing Title
General Arrangement Plans

Date
18/01/23

By/Chk
CS/TB

Drawing Number
3057-APA-ZZ-00-LA-L-1003

Revision
P01.02