


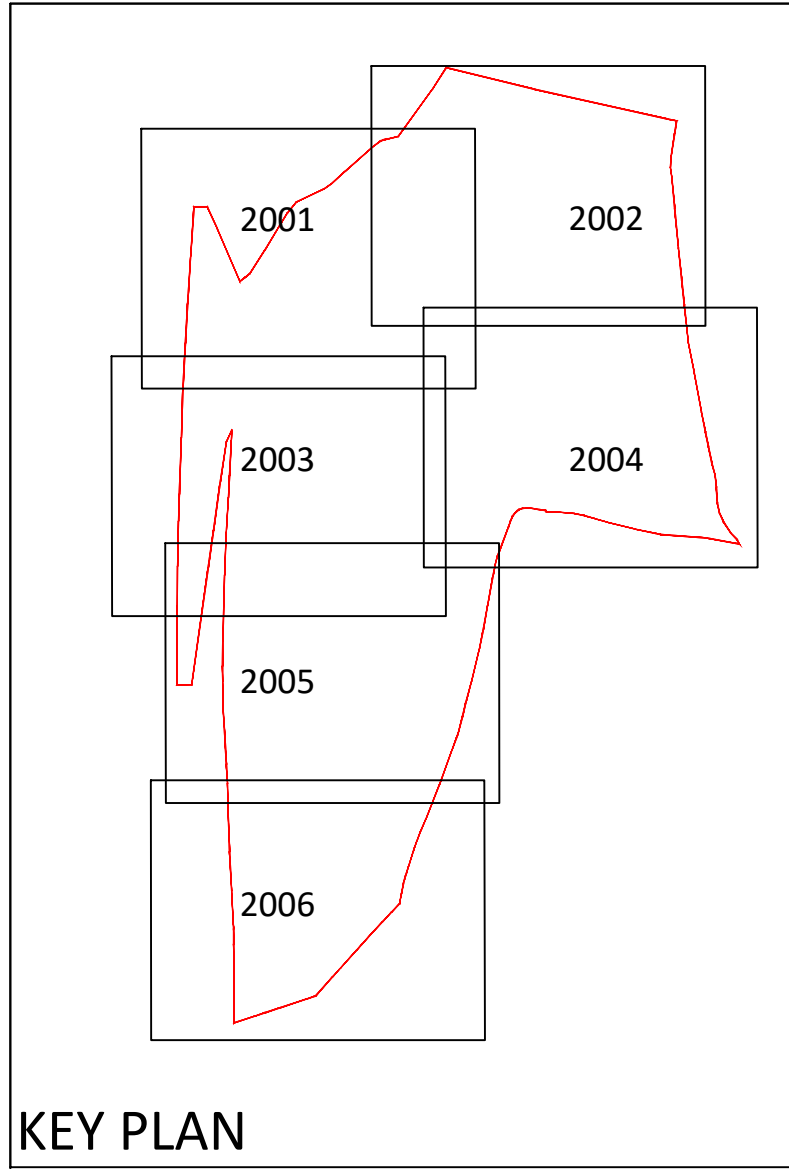

KEY PLAN

Plant Schedule

Trees					
QTY	UNIT	PLANT NAME	STOCK	FORM	GIRTH/HEIGHT
9	No.	Acer campestre "Streetwise"	C		18-20cm
5	No.	Acer campestre	C		18-20cm
3	No.	Acer campestre "William Caldwell"	C		18-20cm
8	No.	Acer freemannii "Autumn Blaze"	C		18-20cm
1	No.	Acer platanoides "Crimson Sentry"	C		18-20cm
8	No.	Acer rubrum "Armstrong"	C		18-20cm
2	No.	Alnus incana "Laciniata"	C	STD	18-20cm
9	No.	Amelanchier lamarkii "Robin Hill"	C		18-20cm
1	No.	Arbutus unedo	C		18-20cm
28	No.	Betula "Edinburgh"	C		18-20cm
12	No.	Betula pendula	C		18-20cm
2	No.	Betula utilis "Jaquemontii"	C	25L	200-250cm
4	No.	Carpinus betulus "Frans Fontaine"	C		18-20cm
14	No.	Carpinus betulus "Streetwise"	C		18-20cm
16	No.	Carpinus betulus	C		18-20cm
5	No.	Fagus sylvatica "Dawycyk"	C		18-20cm
2	No.	Fagus sylvatica "Purpurea"	C		25-30cm
2	No.	Ginkgo Biloba	C		20-25cm
3	No.	Gleditsia triacanthos "Sunburst"	C		18-20cm
1	No.	Hippophae salicifolia "Streetwise"	C		18-20cm
2	No.	Koeleruteria paniculata	C		18-20cm
5	No.	Larix decidua	C		18-20cm
5	No.	Liquidamber styraciflua	C		18-20cm
1	No.	Liriodendron tulipifera	C		20-25cm
2	No.	Magnolia stellata	C		18-20cm
1	No.	Malus "Cox's Orange Pippin"	C		18-20cm
2	No.	Malus "Bramleys Seedling"	C		18-20cm
7	No.	Malus "Evereste"	C		18-20cm
1	No.	Malus "Red Devil"	C		18-20cm
1	No.	Malus "Scrumptious"	C		18-20
3	No.	Malus sylvestris	C		18-20cm
1	No.	Mespiilus germanica	C		18-20cm
2	No.	Metasequoia glyptostroboides	C		18-20cm
13	No.	Pinus sylvestris	C		18-20cm
4	No.	Pinus wallichiana	C	Std	18-20cm
2	No.	Platanus x hispanica	C		18-20cm
3	No.	Prunus "Amanogowa"	C		18-20cm
6	No.	Prunus "Snow Goose"	C		18-20cm
7	No.	Prunus "Sunset Boulevard"	C		18-20cm
8	No.	Prunus avium	C		18-20cm
1	No.	Prunus cerasus 'Morello'	C		18-20cm
5	No.	Prunus padus "Albertii"	C		18-20cm
10	No.	Prunus padus	C		18-20cm
12	No.	Prunus sargentii 'Rancho'	C		18-20cm
5	No.	Prunus serrula	C		18-20cm
2	No.	Prunus 'Spire'	C		18-20cm
1	No.	Pyrus "Beurre Hardy"	C		16-18cm
2	No.	Pyrus communis "Invincible"	C		18-20cm
3	No.	Pyrus calleryana "Chanticleer"	C		18-20cm
4	No.	Pyrus calleryana "Red Spire"	C		18-20cm
6	No.	Quercus petraea	C		18-20cm
5	No.	Quercus robur	C		18-20cm
1	No.	Salix babylonica 'Pendula'	C		18-20cm
2	No.	Sorbus aria	C		18-20cm
6	No.	Sorbus "Glowing Pink"	C		18-20cm
1	No.	Sorbus "Joseph Rock"	C		18-20cm
8	No.	Sorbus torminalis	C		18-20cm
9	No.	Tilia cordata "Rancho"	C	STD	18-20cm
16	No.	Tilia cordata	C		18-20cm
18	No.	Ulmus 'New Horizon'	C		18-20cm

Hedges				
QTY	UNIT	PLANT NAME	STOCK	SIZE
15	m	Escallonia rubra "Crimson Spire"	C	5L 40-60cm
75	No.	Plants spaced @ 5/m in a Double Staggered Row		

89	m	Euonymus japonicus "Jean Hughes"	C	5L 40-60cm
445	No.	Plants spaced @ 5/m in a Double Staggered Row		

27	m	Lonicera nitida "Maygreen"	C	5L 40-60cm
135	No.	Plants spaced @ 5/m in a Double Staggered Row		

37	m	Lonicera nitida "Elegans"	C	10L 40-60cm
111	No.	Plants spaced @ 3/m in a Single Row		

62	m	Osmanthus burkwoodii	C	5L 40-60cm
310	No.	Plants spaced @ 5/m in a Double Staggered Row		

24	m	Taxus baccata	C	10L 80-100cm
96	No.	Plants spaced @ 4/m in a Single Row		

Climbers

QTY	UNIT	PLANT NAME	STOCK	HEIGHT	HABIT
3	No.	Hedera helix	C	5L 90-120cm	Self-clinger
2	No.	Hydrangea petiolaris	C	10L 100-150cm	Self-clinger
2	No.	Hydrangea seemannii	C	5L 90-120cm	Twinner
1	No.	Jasminum officinale	C	5L 90-120cm	
5	No.	Lonicera periclymenum "Belgica"	C	5L 60-80cm	Twinner
1	No.	Trachelospermum jasminoides	C	5L 90-120cm	Twinner

Plant Mixes

16m2	BULB MIX 7 planted @ 25/m2			
40%	160No.	Crocus Jeanne d'Arc		7-8cm
25%	100No.	Narcissus 'February Gold'		10-12cm
35%	140No.	Narcissus poeticus var. recurvus		10-12cm

Individual varieties to be planted in groups of approximately 7.

Shrubs

QTY	UNIT	PLANT NAME	STOCK	SIZE	SPACING
2	No.	Amelanchier lamarkii multi-stem	C	20L 150-200cm	1/m2
14	No.	Berberis candidula "Amstelveen"	C	5L 40-60cm	5/m2
11	No.	Cornus alba "Sibirica"	C	5L 40-60cm	5/m2
6	No.	Cornus sanguinea "Midwinter Fire"	C	25L 100-125cm	1/m2
3	No.	Cotinus coggyria "Ruby Glow"	C	15L 100-120cm	1/m2
25	No.	Escallonia "Apple Blossom"	C	5L 40-60cm	5/m2
24	No.	Euonymus europaeus "Red Cascade"	C	5L 60-80cm	5/m2
43	No.	Euonymus japonicus 'Green Rocket'	C	5L 40-60cm	5/m2
2	No.	Hamamelis x intermedia "Diane"	C	15L 80-100cm	1/m2
62	No.	Hebe "Red Edge"	C	5L 30-40cm	5/m2
55	No.	Hebe albicans	C	5L 30-40cm	5/m2
69	No.	Hebe vernicosa	C	5L 40-50cm	5/m2
25	No.	Ilex x meserveae "Little Rascal"	C	5L 40-60cm	5/m2
27	No.	Kolkwitzia amabilis "Pink Cloud"	C	5L 40-60cm	5/m2
65	No.	Lavandula angustifolia "Hidcote"	C	5L 30-40cm	5/m2
93	No.	Lavandula angustifolia "Munstead"	C	5L 30-40cm	5/m2
202	No.	Lonicera nitida "Maygreen"	C	5L 40-60cm	5/m2
2	No.	Lonicera x purpusii "Winter Beauty"	C	10L 60-80cm	1/m2
1	No.	Magnolia stellata	C	20L 100-125cm	1/m2
13	No.	Mahonia eurybracteata subsp.ganpinensis "Soft Caress"	C	5L 40-60cm	5/m2
45	No.	Mahonia nites "Cabaret"	C	5L 40-60cm	5/m2
28	No.	Pachysandra terminalis	C	5L 40-60cm	5/m2
33	No.	Photinia x fraseri "Little Red Robin"	C	5L 30-40cm	5/m2
93	No.	Pittosporum tenuifolium 'Golf Ball'	C	5L 40-60cm	5/m2
21	No.	Pittosporum tobira "Nanum"	C	5L 40-60cm	5/m2
9	No.	Potentilla fruticosa "Abbotswood"	C	5L 40-60cm	5/m2
28	No.	Prunus laurocerasus "Otto Luyken"	C	5L 40-60cm	5/m2
43	No.	Pyracantha "Orange Glow"	C	5L 40-60cm	5/m2
45	No.	Pyracantha Saphyr 'Jaune 'Cadange'	C	5L 40-60cm	5/m2
8	No.	Rosa "Alba"	C	3L 30-40cm	3/m2
25	No.	Rosmarinus officinalis	C	5L 30-40cm	5/m2
75	No.	Salvia 'Blue Spire'	C	5L 30-40cm	1/m2
32	No.	Sarcococca hookeriana "Digyna"	C	5L 30-40cm	5/m2
18	No.	Skimmia japonica "Bronze Knight"	C	5L 30-40cm	5/m2
159	No.	Skimmia japonica "Fragrans"	C	5L 30-40cm	5/m2
67	No.	Skimmia japonica "Rubella"	C	5L 40-60cm	5/m2
4	No.	Viburnum x bodnantense "Dawn"	C	20L 100-150cm	1/m2
24	No.	Weigela florida "Folius Purpureus"	C	5L 60-80cm	5/m2
22	No.	Weigela florida 'Verweig'	C	5L 30-40cm	5/m2

Plant Mixes

PERCENT	QTY	PLANT NAME	STOCK	SIZE
96m2	EAST HILL MIX 1A planted @ 5/m2			
15%	72No.	Cistus x purpureus 'Alan Fradd'	C	5L 40-60cm
10%	48No.	Euphorbia characias 'Wulfenii'	C	5L 40-60cm
15%	72No.	Hebe 'Green Globe'	C	5L 40-60cm
15%	72No.	Miscanthus sinensis 'Klein Silberspinne'	C	5L 60-80cm
10%	48No.	Potentilla fruticosa 'Abbotswood'	C	5L 40-60cm
20%	96No.	Rosmarinus officinalis	C	5L 40-60cm
15%	72No.	Sesleria autumnalis	C	5L 40-60cm

Individual varieties to be planted in groups of approximately 3-7

154m2	EAST HILL MIX 1B planted @ 5/m2			
15%	116No.	Euonymus japonicus 'Green Rocket'	C	5L 40-60cm
10%	77No.	Helleborus x sternii	C	5L 30-40cm
20%	154No.	Mahonia eurybracteata subsp.ganpinensis 'SC'	C	5L 40-60cm
15%	116No.	Polystichum aculeatum	C	5L 40-60cm
20%	154No.	Sarcococca hookeriana var.'Humilis'	C	5L 40-60cm
20%	154No.	Skimmia japonica 'Fragrans'	C	5L 40-60cm

Individual varieties to be planted in groups of approximately 3-7

78m2	EAST HILL MIX 2A planted @ 5/m2			
5%	20No.	Anemone hyemshensis 'Praecox'	C	3L 40-60cm
17.50%	68No.	Cistus x purpurea	C	5L 40-60cm
17.50%	68No.	Choisya x dewitteana 'Apple Blossom'	C	5L 40-60cm
15%	59No.	Euonymus japonicus 'Green Rocket'	C	5L 40-60cm
15%	59No.	Hebe 'Mrs Winder'	C	5L 40-60cm
15%	59No.	Miscanthus sinensis 'Ferner Osten'	C	5L 40-60cm
15%	59No.	Rosa Kent	C	5L 40-60cm

Individual varieties to be planted in groups of approximately 3-7

164m2	EAST HILL MIX 2B planted @ 5/m2			
10%	82No.	Berberis thunbergii f. atropurpurea	C	5L 40-60cm
7.50%	62No.	Epimedium x perralchicum 'Frohneleiten'	C	3L 20-30cm
15%	123No.	Euonymus japonicus 'Green Rocket'	C	5L 40-60cm
15%	123No.	Pittosporum 'Golf Ball'	C	5L 40-60cm
15%	123No.	Polystichum munium	C	5L 40-60cm
15%	123No.	Skimmia japonica 'Rubella'	C	5L 40-60cm
12.50%	103No.	Spiraea japonica 'Anthony Waterer'	C	5L 40-60cm
10%	82No.	Daphne 'Perfume Princess'	C	5L 40-60cm

Individual varieties to be planted in groups of approximately 3-7

188m2	EAST HILL MIX 3A planted @ 5/m2			
10%	94No.	Ceanothus 'Skylark'	C	5L 40-60cm
10%	94No.	Cistus x Ladanifer	C	5L 40-60cm
10%	94No.	Hebe 'Midsummer Beauty'	C	5L 40-60cm
20%	188No.	Lavandula 'Munstead'	C	5L 40-60cm
15%	141No.	Pittosporum 'Golf Ball'	C	5L 40-60cm
10%	94No.	Pennisetum alopecuroides 'Hamelyn'	C	5L 40-60cm
10%	94No.	Perovskia 'Blue Spire'	C	3L 30-40cm
10%	94No.	Rosa Kent	C	5L 40-60cm
5%	47No.	Verbena bonariensis	C	5L 40-60cm

Individual varieties to be planted in groups of approximately 3-7

117m2	EAST HILL MIX 3B planted @ 5/m2			
10%	59No.	Choisya ternata 'Aztec Pearl'	C	5L 40-60cm
5%	29No.	Geranium Rozanne	C	5L 40-60cm
10%	59No.	Luzula nivea	C	5L 40-60cm
15%	88No.	Pittosporum tenuifolium 'Tom Thumb'	C	5L 40-60cm
10%	59No.	Polypodium vulgare	C	5L 40-60cm
15%	88No.	Polystichum seterifum	C	5L 40-60cm
12.50%	73No.	Ruscus aculeatus	C	5L 40-60cm
15%	88No.	Sarcococca hypensis var. dignya	C	5L 40-60cm
7.50%	44No.	Viburnum davidii	C	5L 40-60cm

Individual varieties to be planted in groups of approximately 3-7

534m2	EAST HILL MIX 5 planted @ 5/m2			
20%	534No.	Escallonia rubra 'Crimson Spire'	C	5L 40-60cm
10%	267No.	Pachysandra terminalis	C	5L 40-60cm
15%	403No.	Photinia x fraseri 'Little Red Robin'	C	5L 40-60cm
15%	403No.	Pittosporum 'Tom Thumb'	C	5L 40-60cm
10%	267No.	Sanguisorba 'Tanna'	C	5L 40-60cm
20%	534No.	Skimmia japonica 'Rubella'	C	5L 40-60cm
10%	267No.	Geranium phaeum	C	5L 40-60cm

Individual varieties to be planted in groups of approximately 3-7

174m2	EAST HILL GROUNDCOVER MIX 1 planted @ 7/m2			
10%	122No.	Anemone x hybrida 'Honorable Jobert'	C	3L 20-30cm
10%	122No.	Bergenia 'Silberlicht'	C	3L 20-30cm
20%	244No.	Euonymus fortunei 'Emerald Gaiety'	C	3L 20-30cm
20%	244No.	Hebe albicans	C	3L 20-30cm
20%	244No.	Pachysandra terminalis	C	3L 20-30cm
10%	122No.	Polystichum aculeatum	C	3L 20-30cm
10%	122No.	Rosa 'Kent'	C	3L 20-30cm

Individual varieties to be planted in groups of approximately 5-9

67m2	EAST HILL GROUNDCOVER MIX 2 planted @ 7/m2			
5%	23No.	Anemone x hybrida 'September Charm'	C	3L 20-30cm
10%	47No.	Berberis thunbergii 'Kelleris'	C	3L 20-30cm
15%	70No.	Hebe 'Autumn Glory'	C	3L 20-30cm
10%	47No.	Geranium phaeum "Raven"	C	3L 15-20cm
10%	47No.	Luzula nivea	C	3L 15-20cm
15%	70No.	Pittosporum tenuifolium 'Pompom'	C	3L 15-20cm
10%	47No.	Polystichum setiferum	C	3L 15-20cm
15%	70No.	Prunus 'Otto Luyken'	C	3L 15-20cm
10%	47No.	Salvia 'Cherry Lips'	C	3L 15-20cm

Individual varieties to be planted in groups of approximately 5 to 9

490m2	EAST HILL PLAY AREA MIX 1 planted @ 5/m2			
5%	123No.	Bergenia 'Silberlicht'	C	5L 40-60cm
15%	368No.	Hebe vernicosa	C	3L 20-30cm
5%	123No.	Geranium macrorrhizum 'Spessart'	C	3L 30-40cm
15%	368No.	Lavandula angustifolia 'Hidcote'	C	3L 40-60cm
10%	245No.	Pittosporum tenuifolium 'Golf Ball'	C	3L 40-60cm
10%	245No.	Perovskia 'Blue Spire'	C	5L 30-40cm
15%	368No.	Rosmarinus officinalis	C	3L 40-60cm
10%	245No.	Rudbeckia fulgida 'Goldsturm'	C	3L 30-40cm
15%	368No.	Sarcococca hookeriana var. 'Ghorepani'	C	3L 40-60cm