



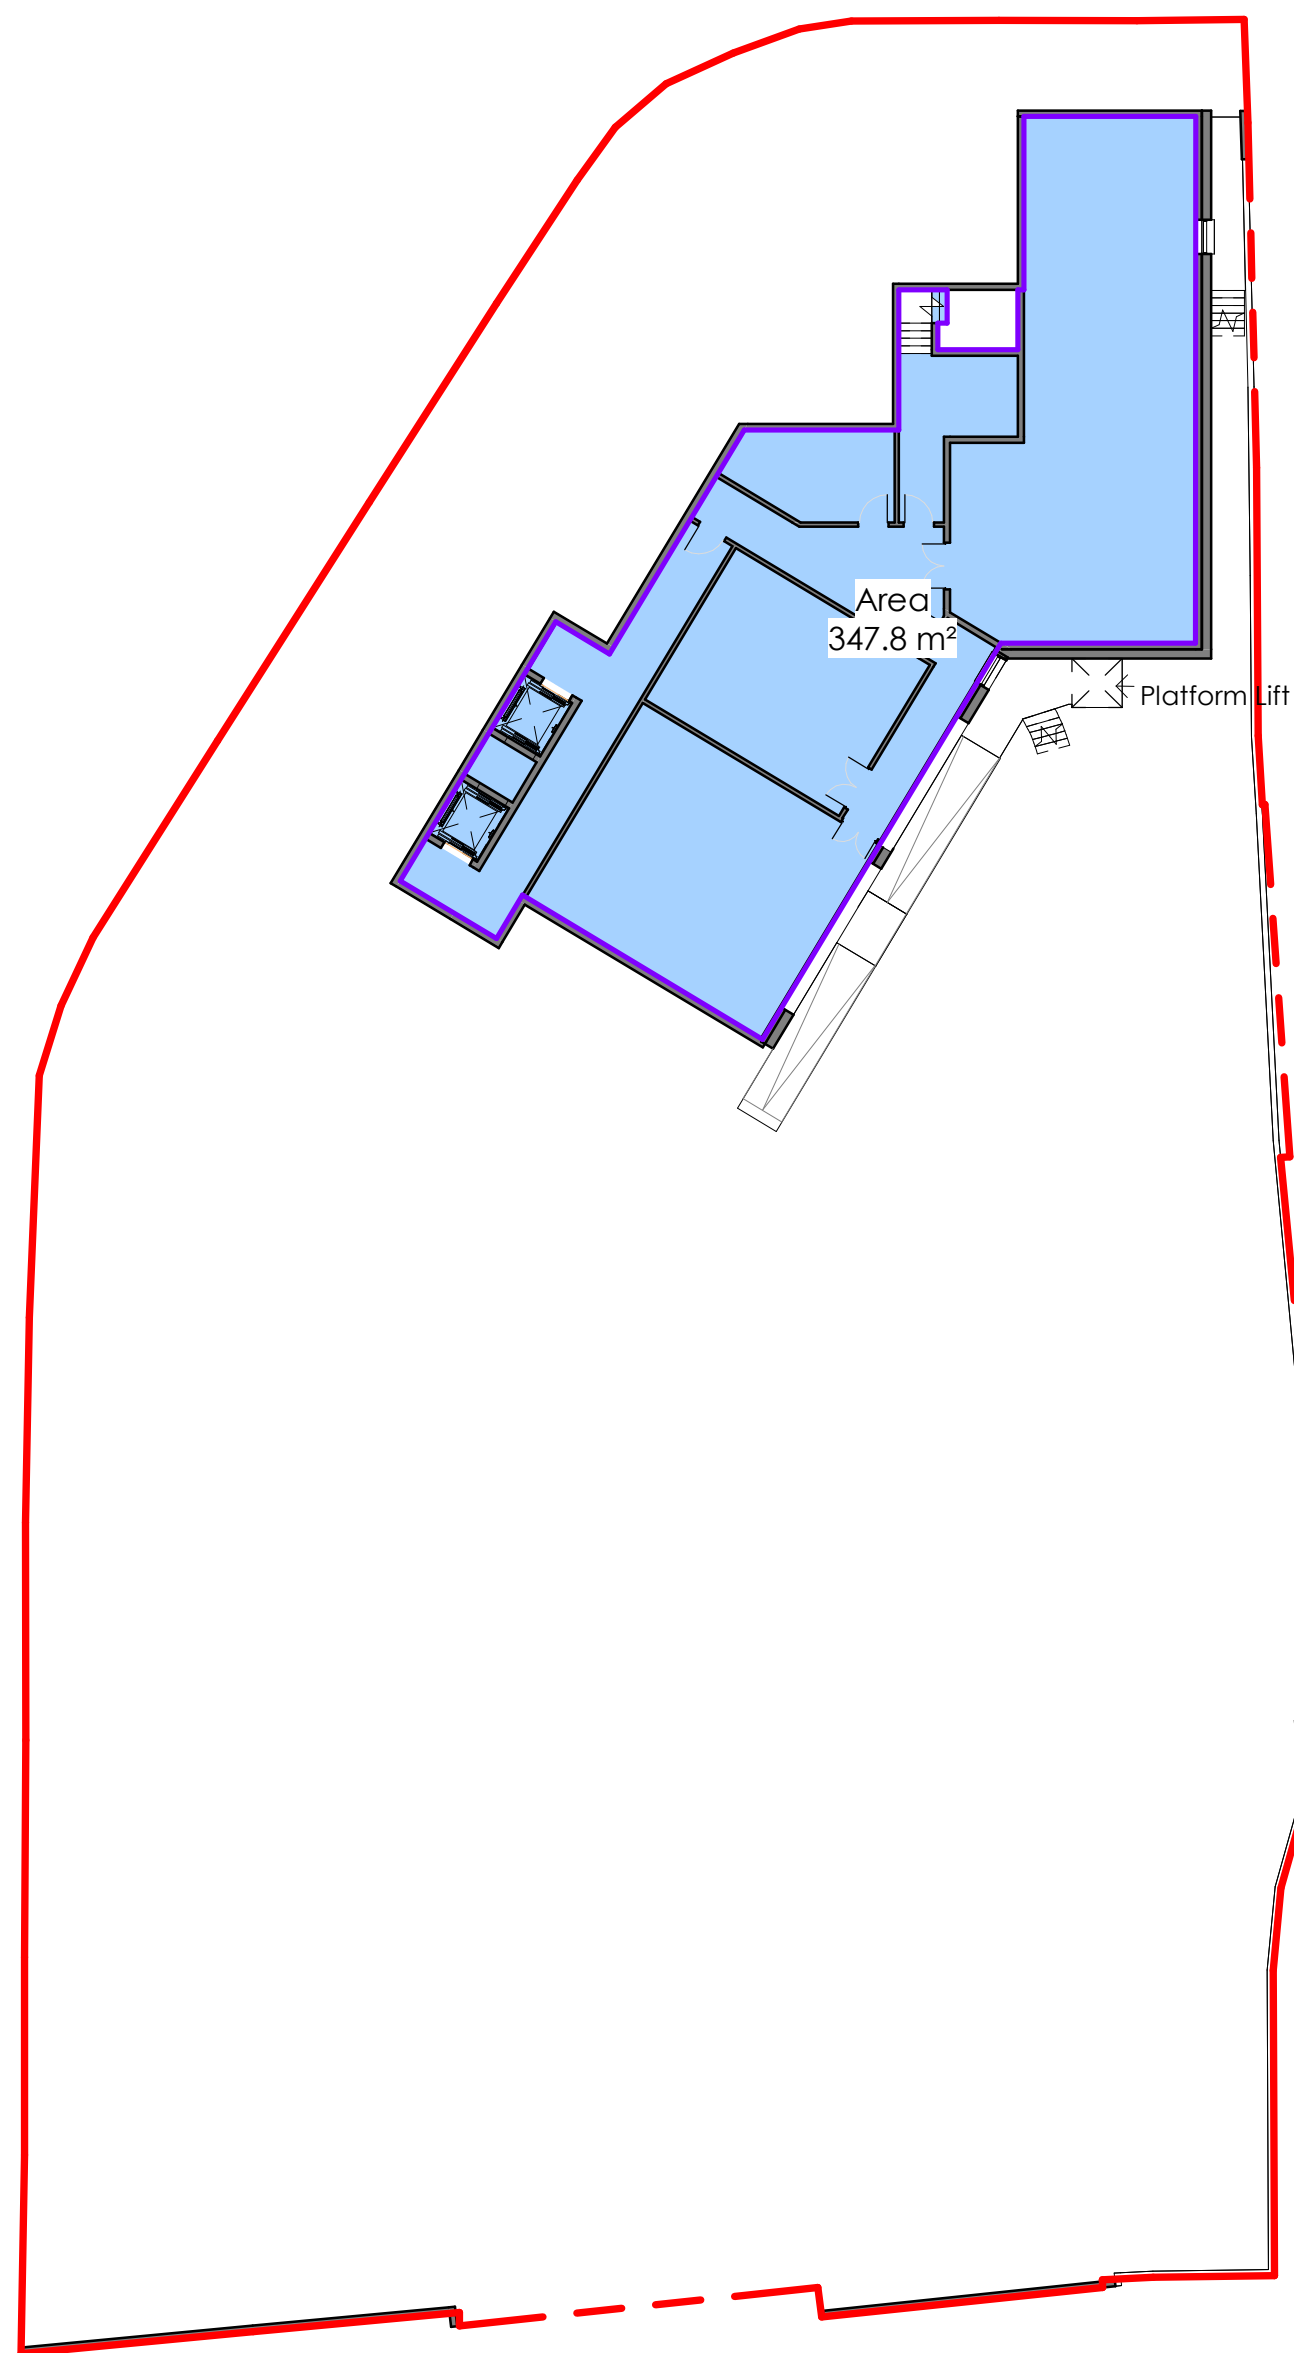


L01

1 : 250

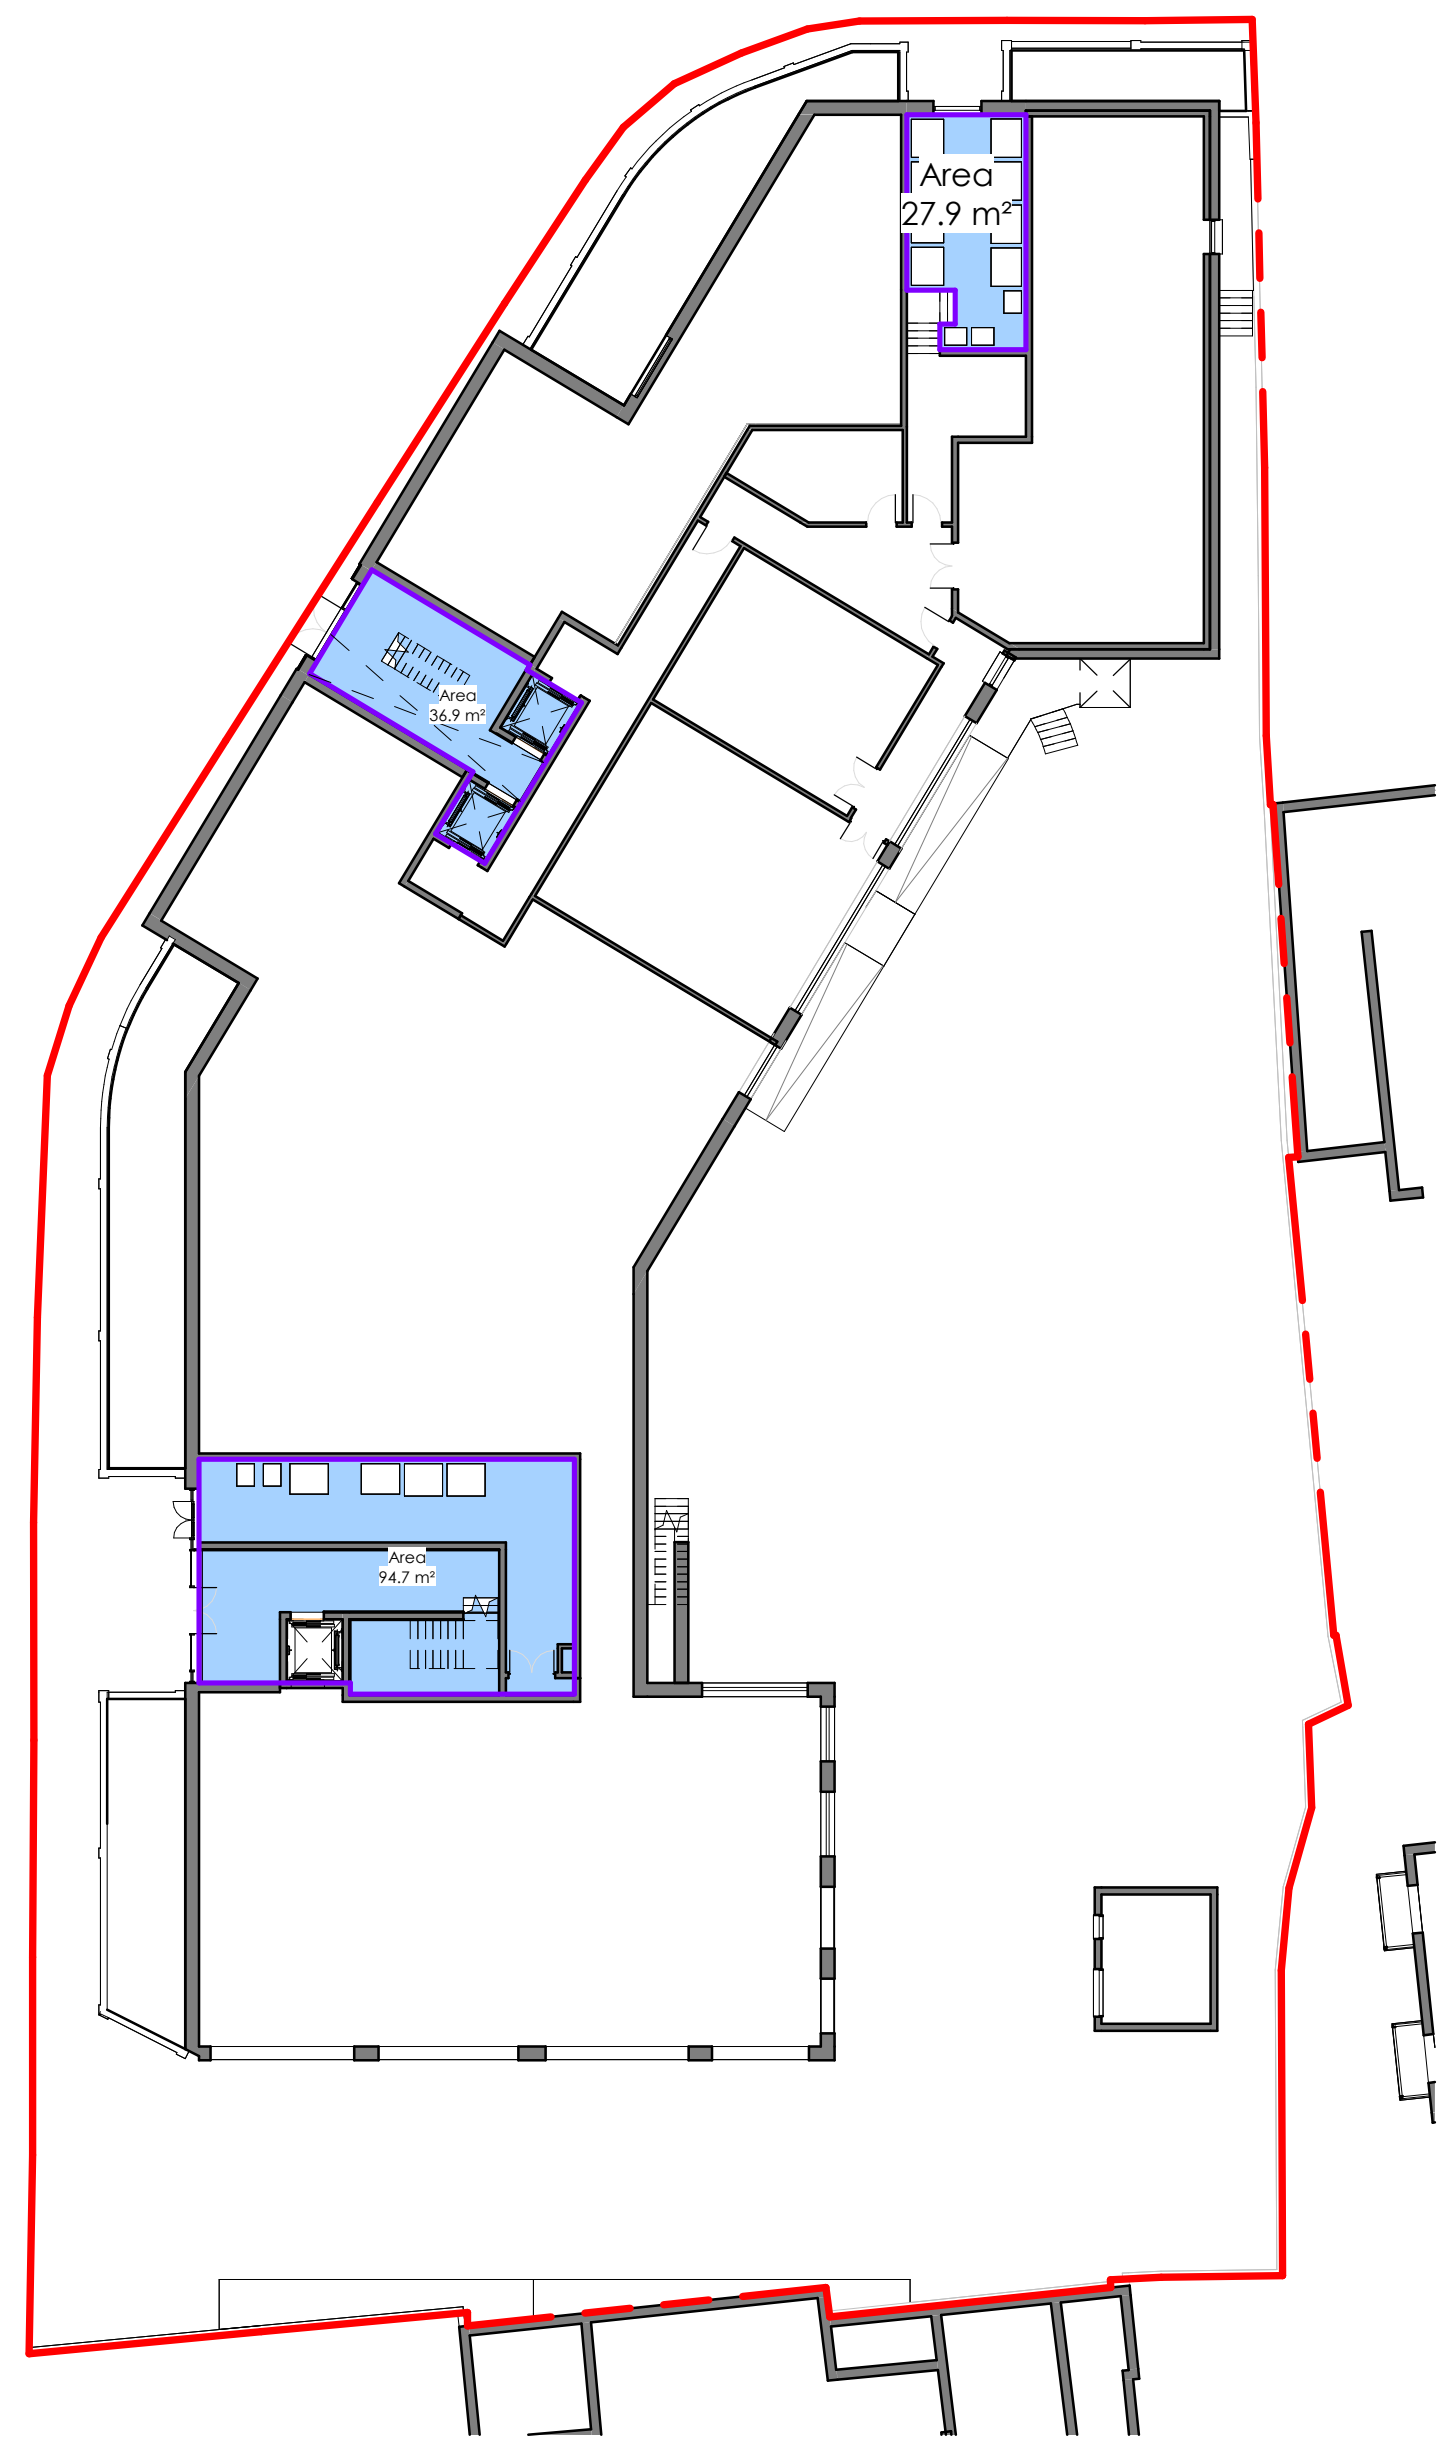


L02

1 : 250

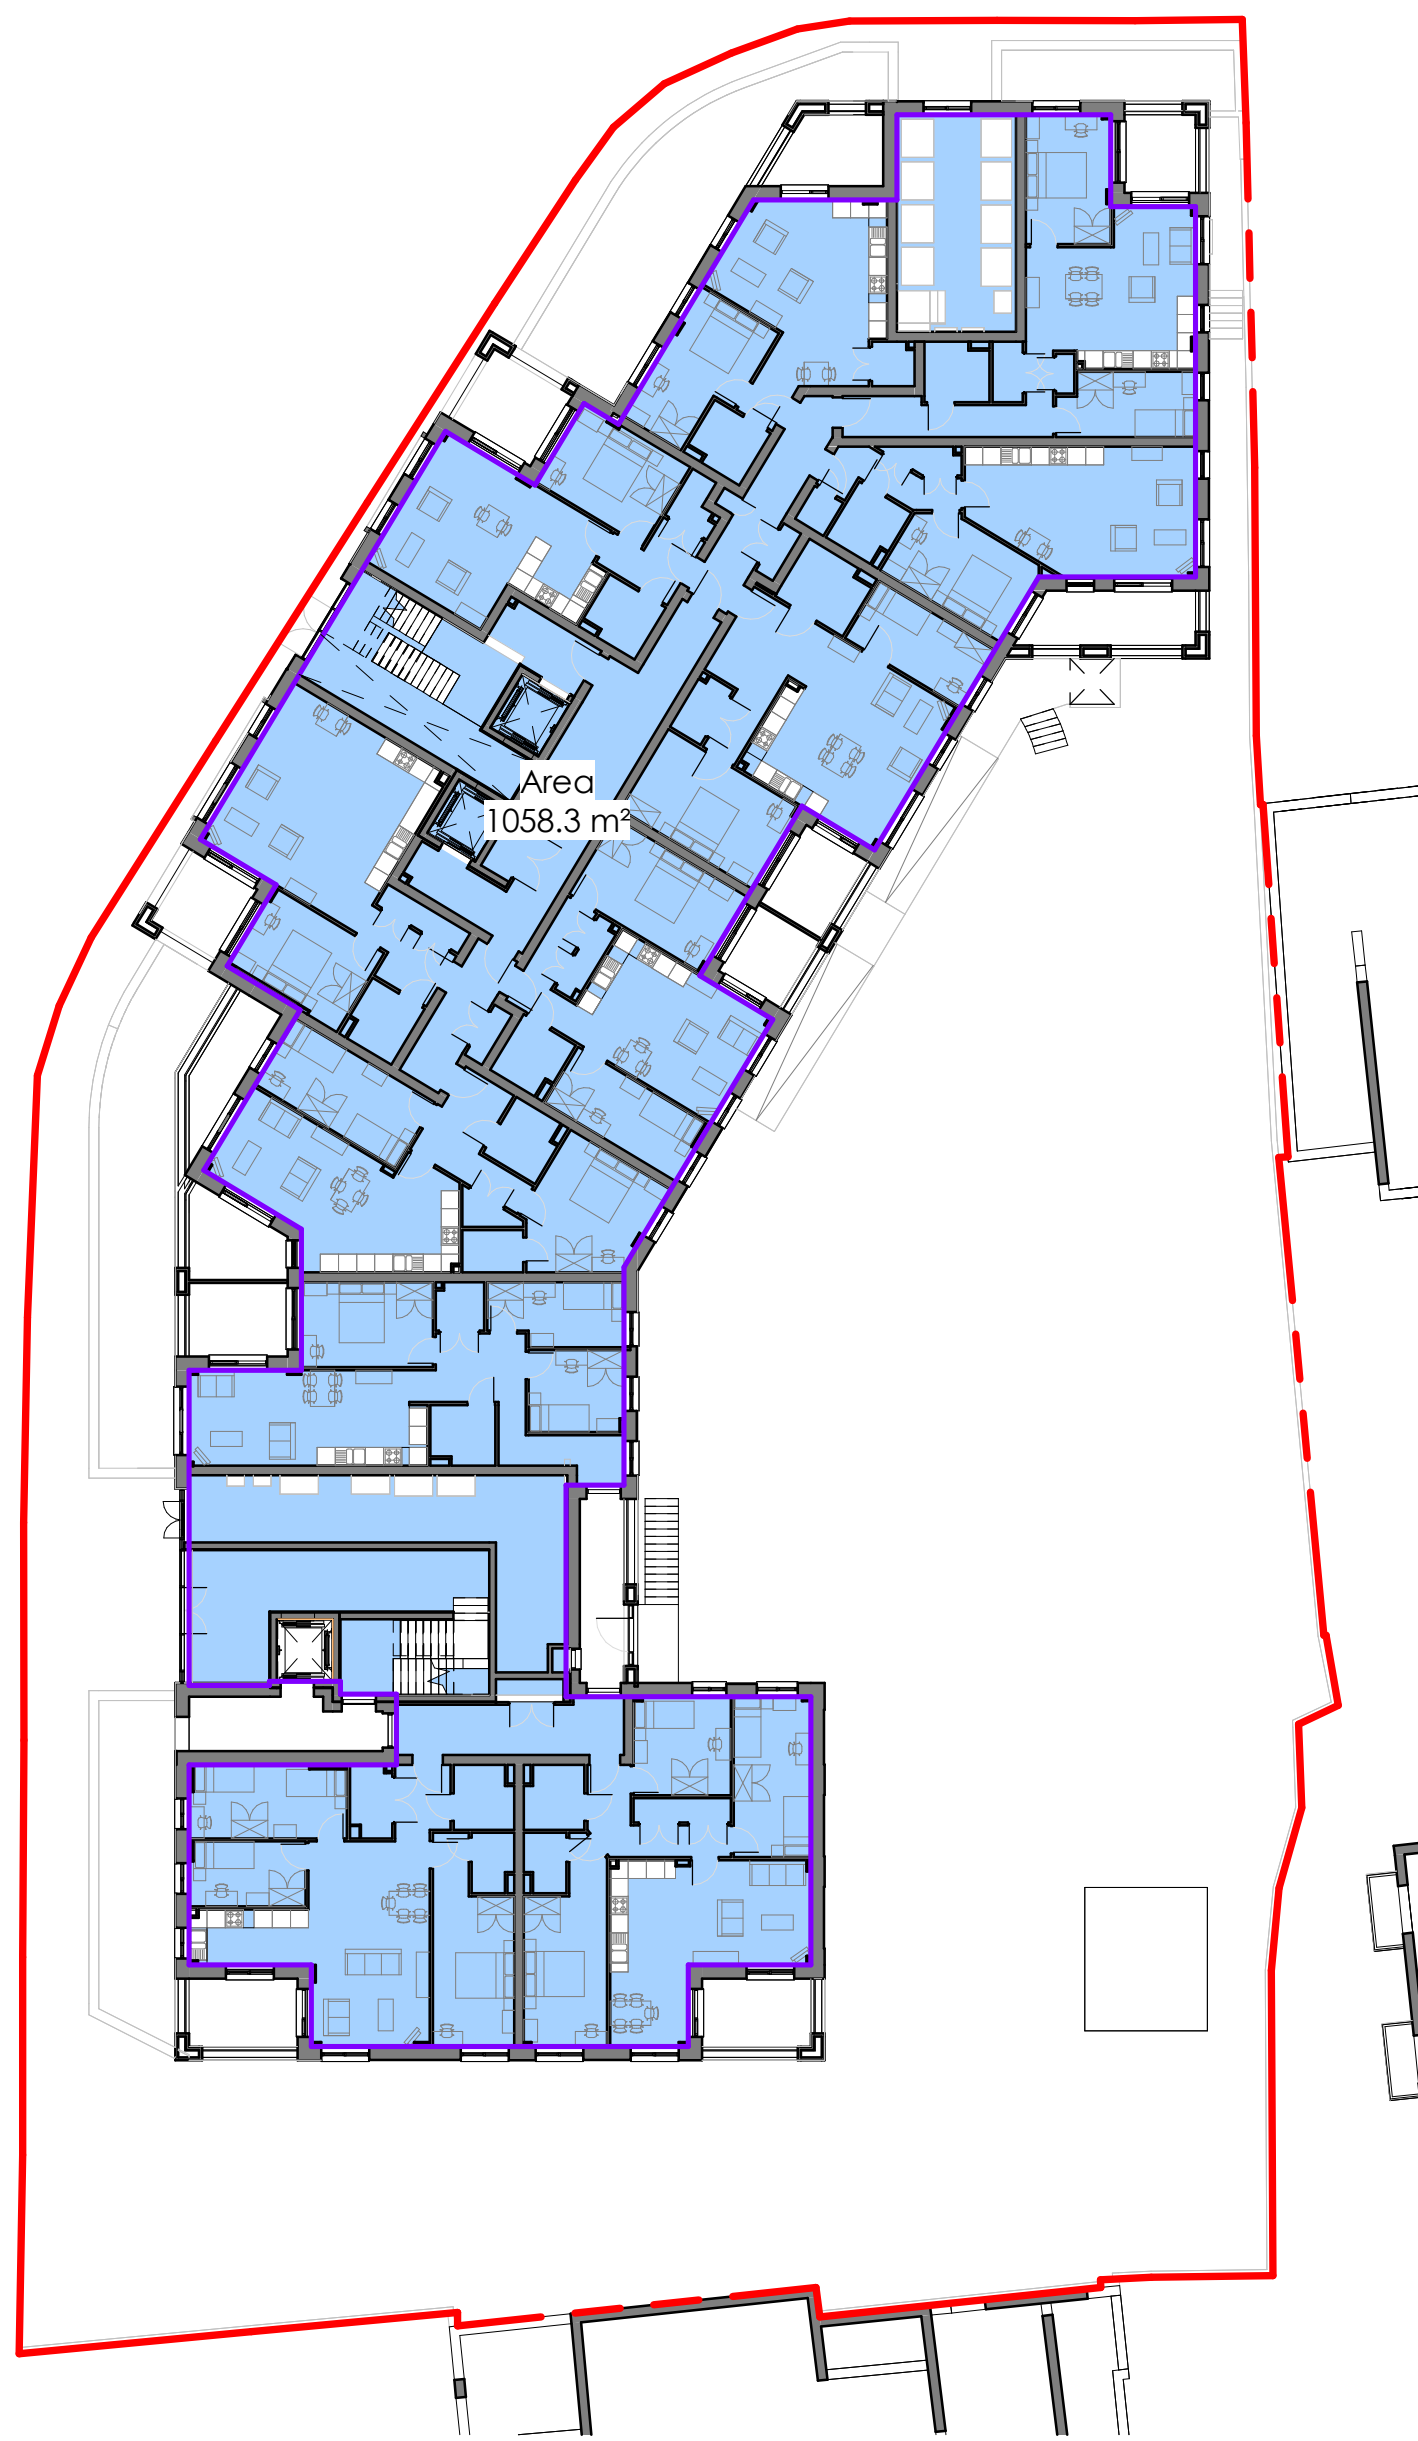


L03

1 : 250

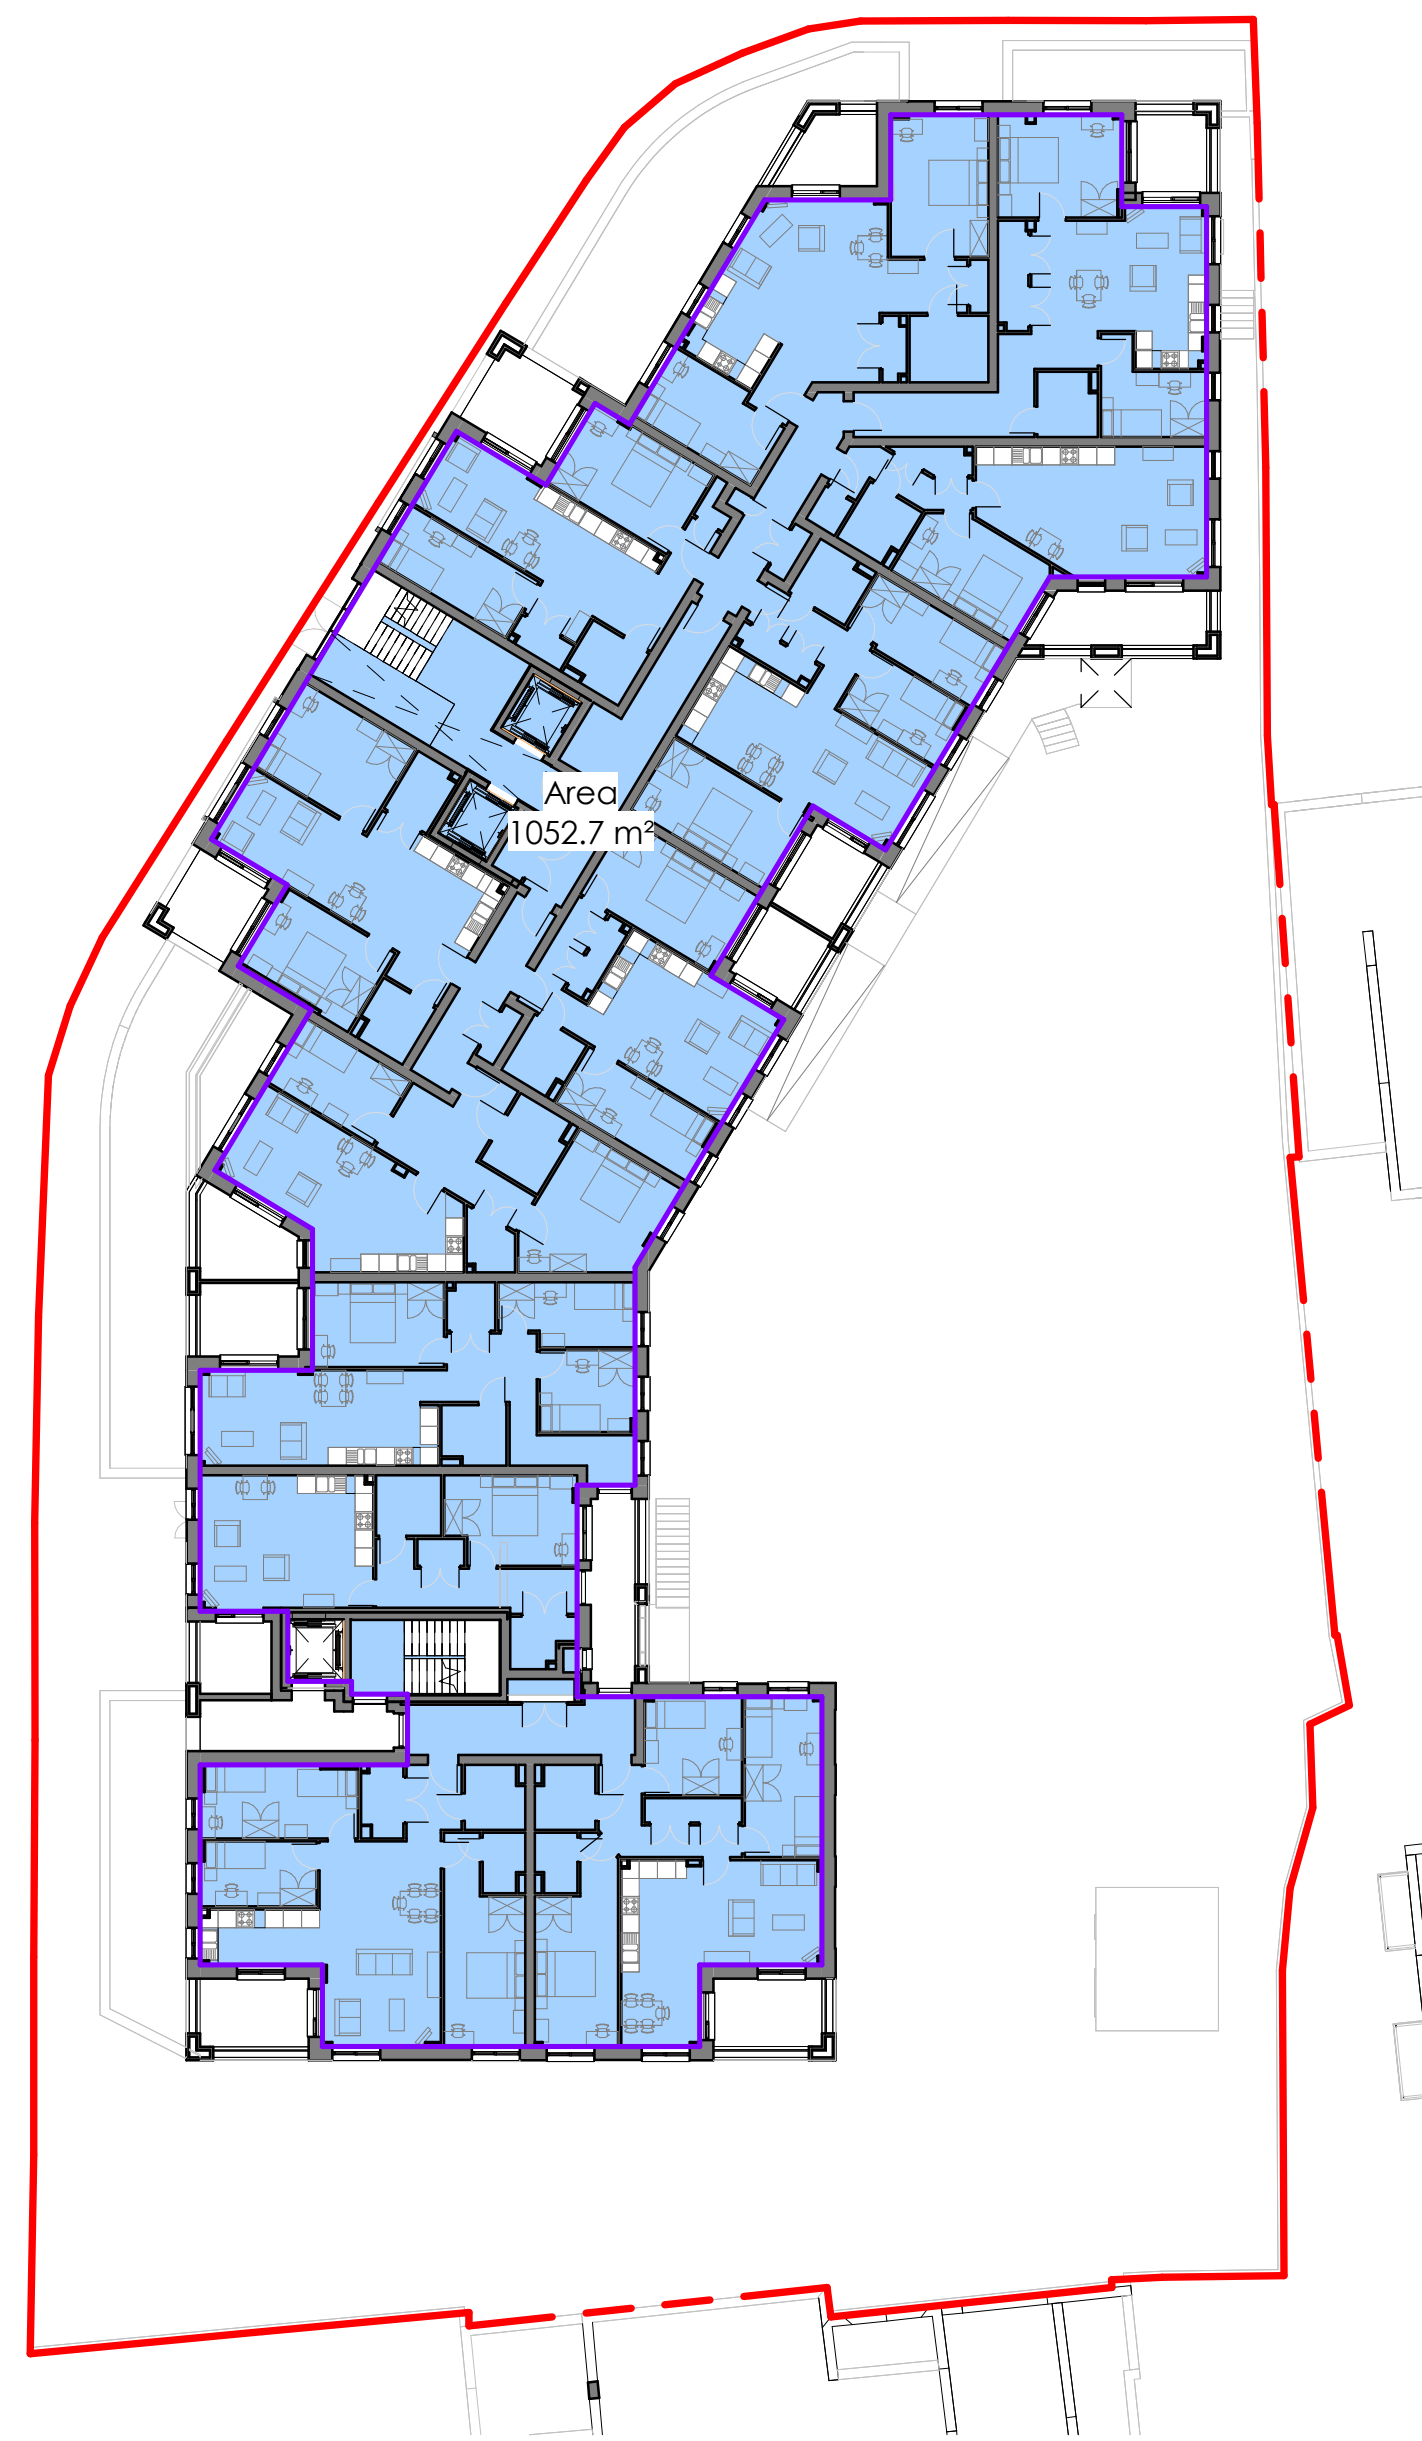


L04

1 : 250

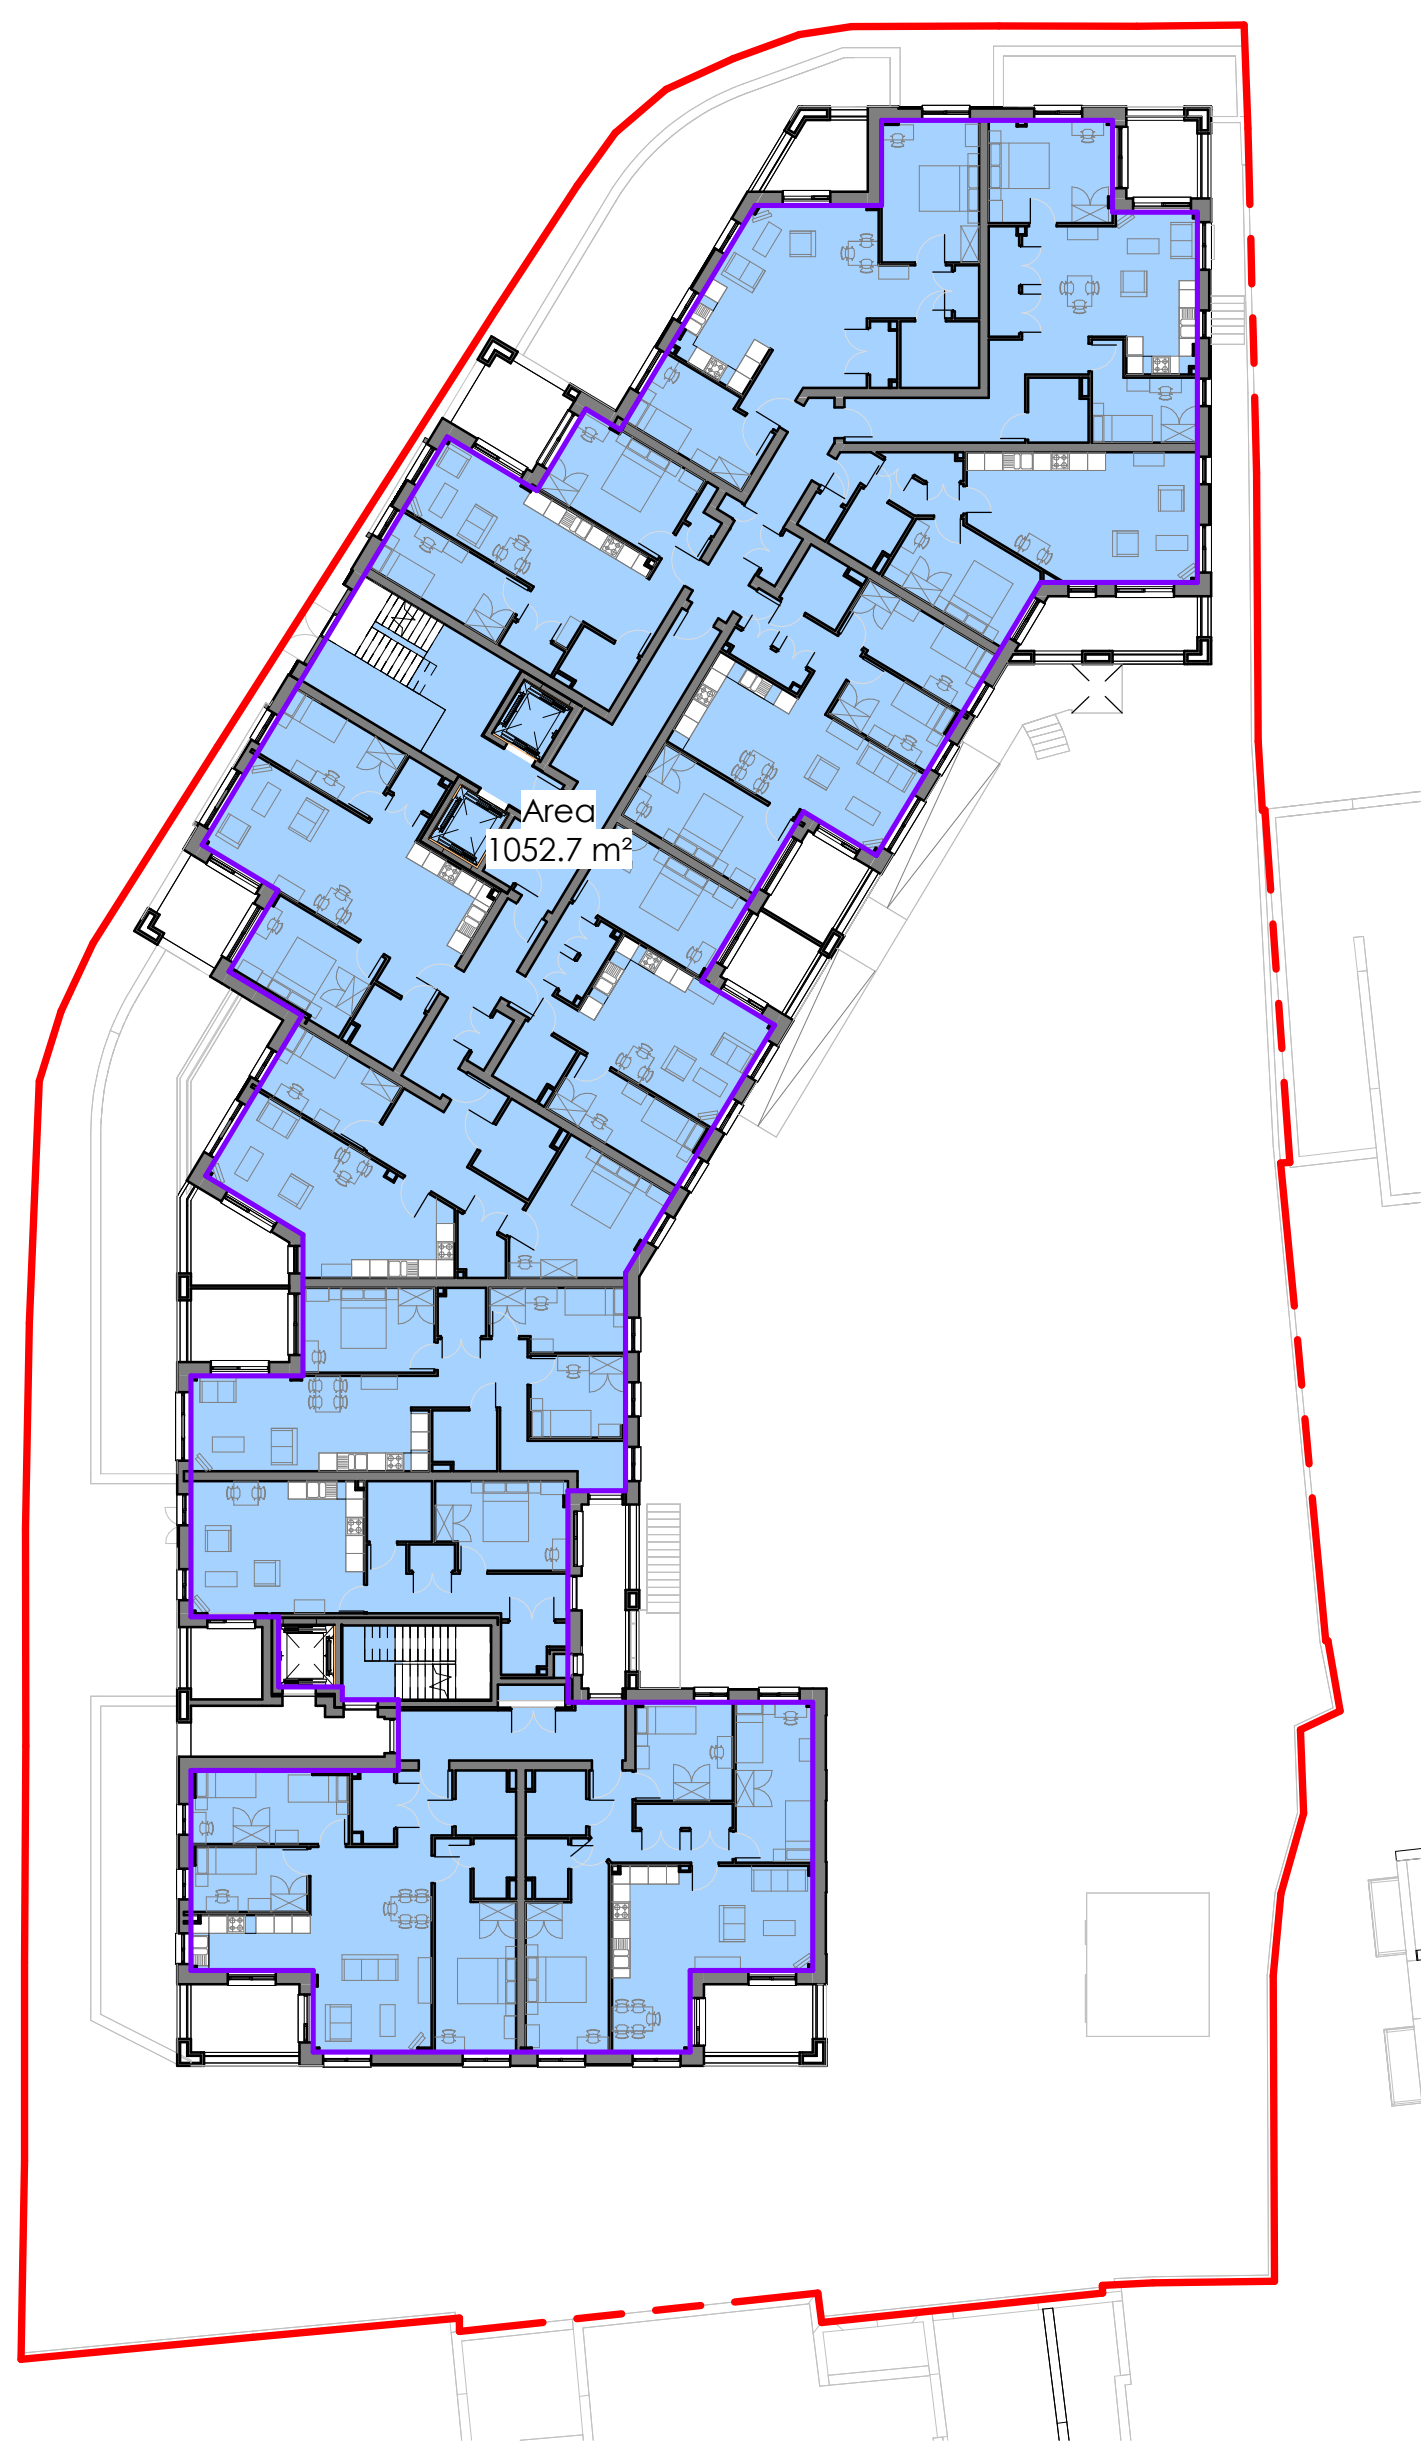


L05

1 : 250

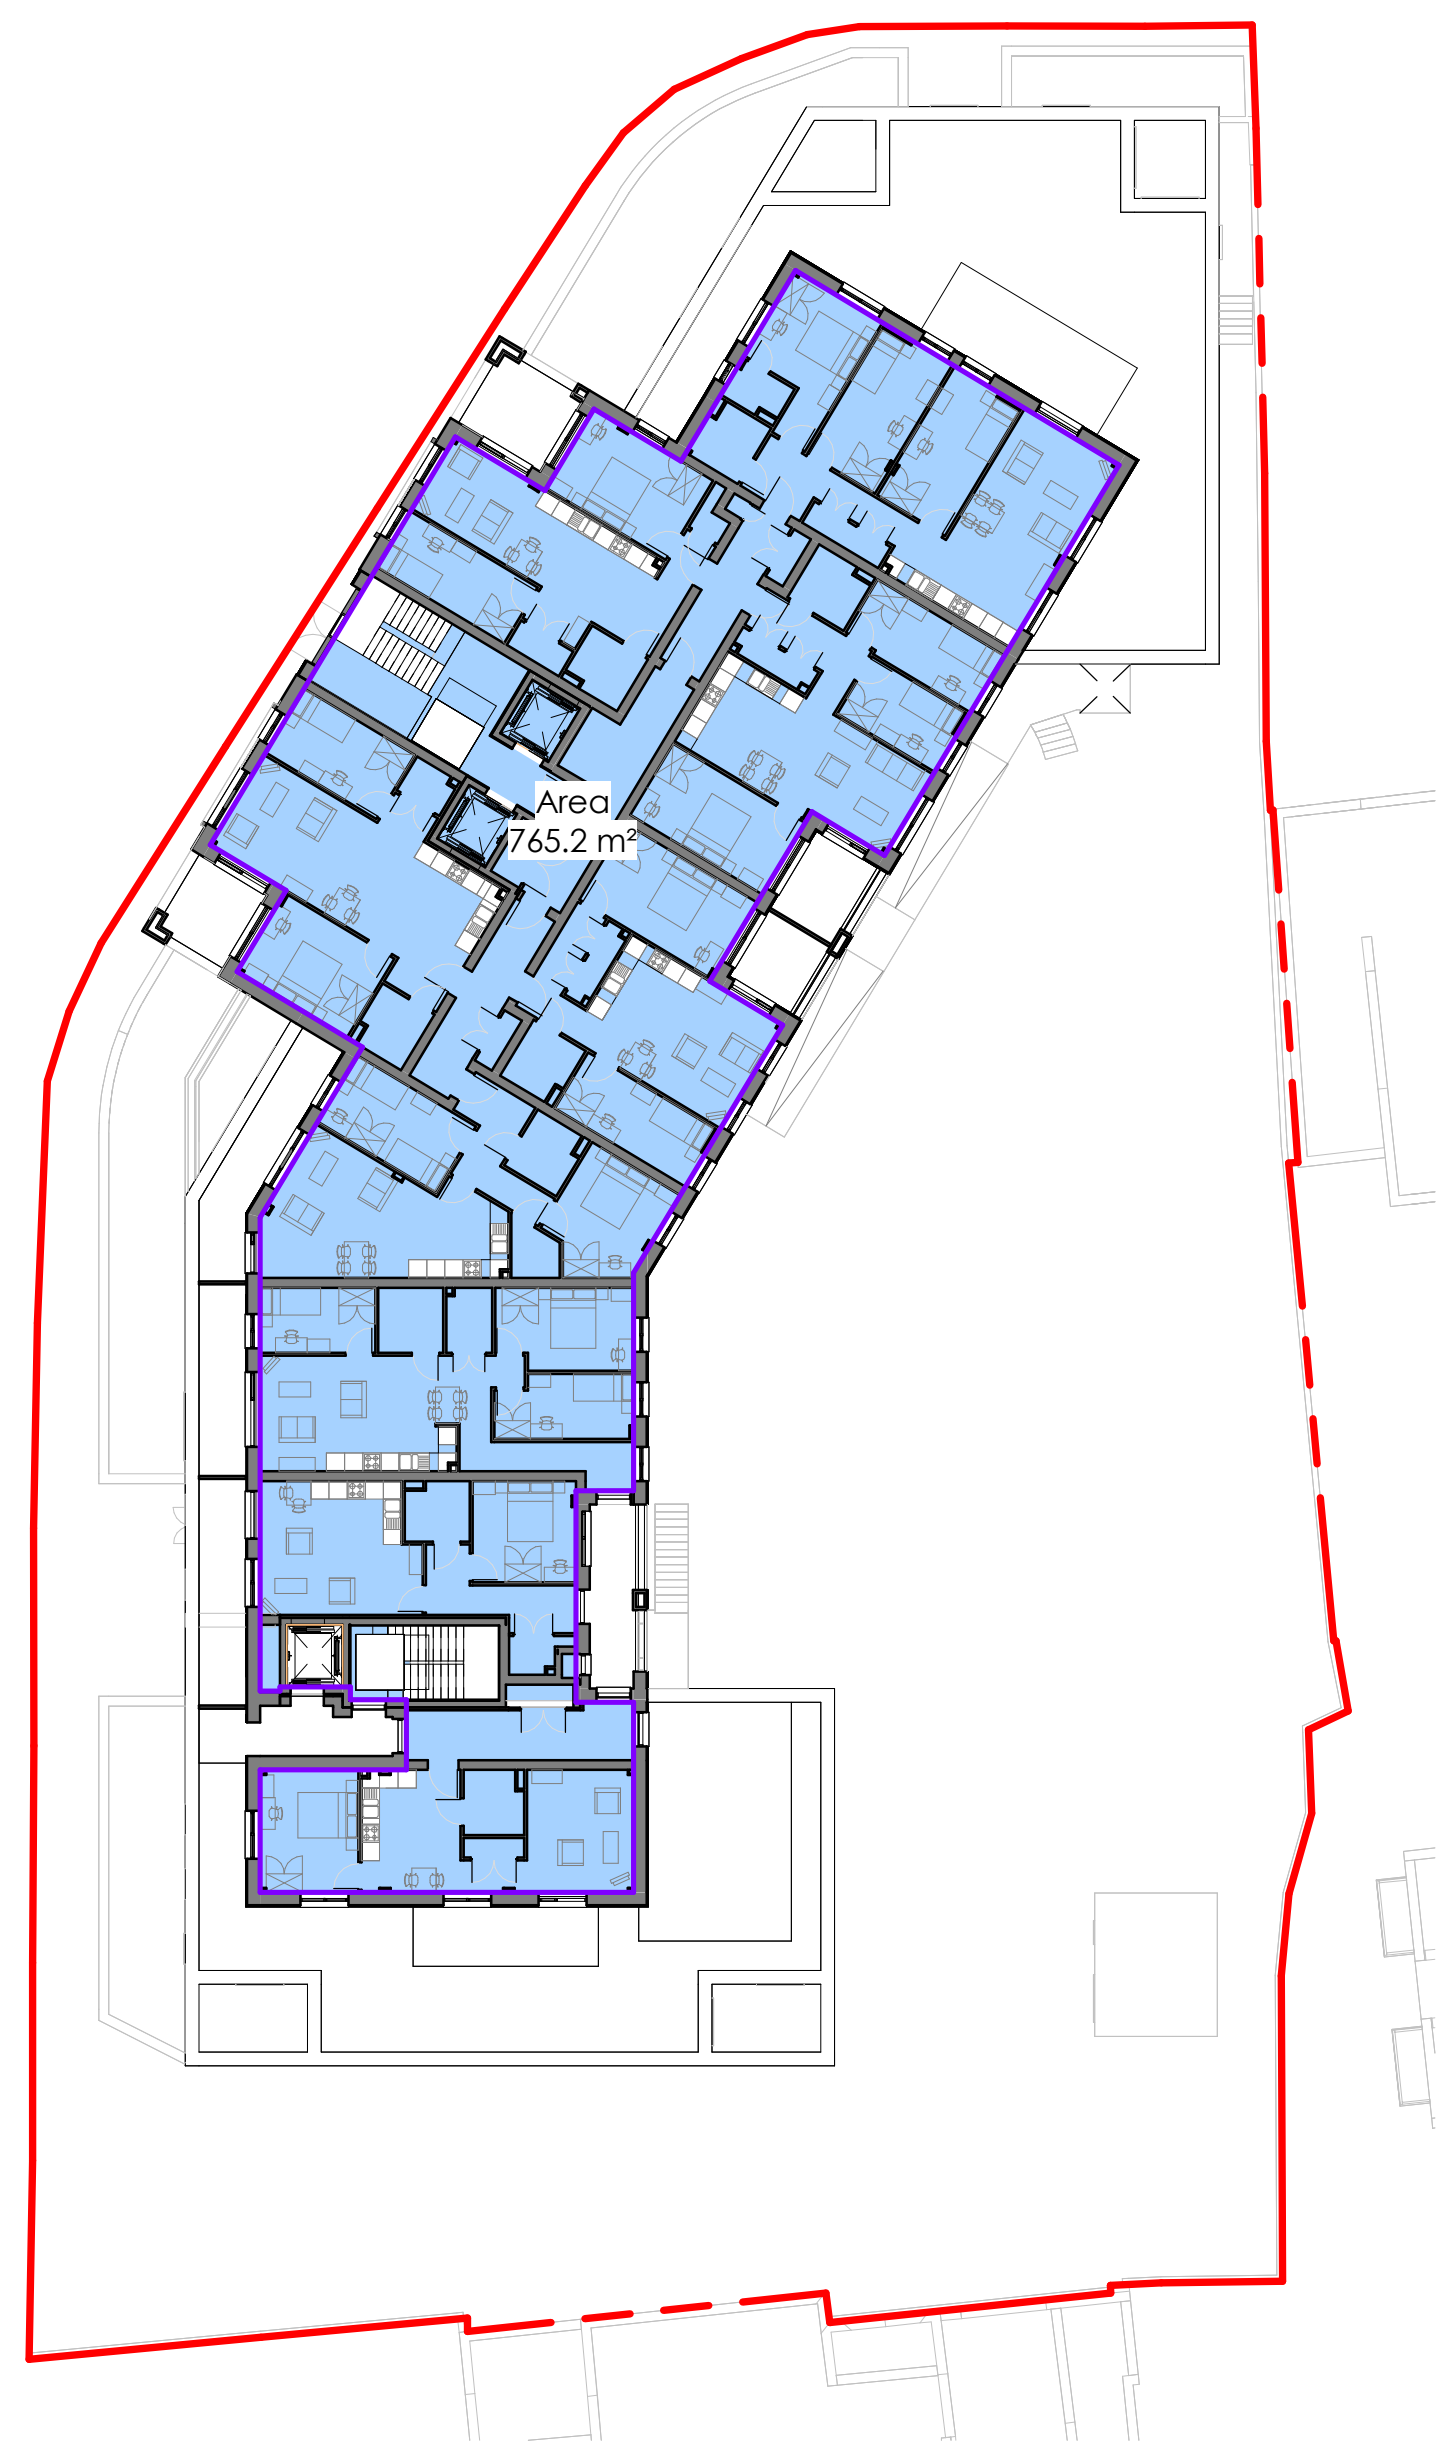

L06

1 : 250

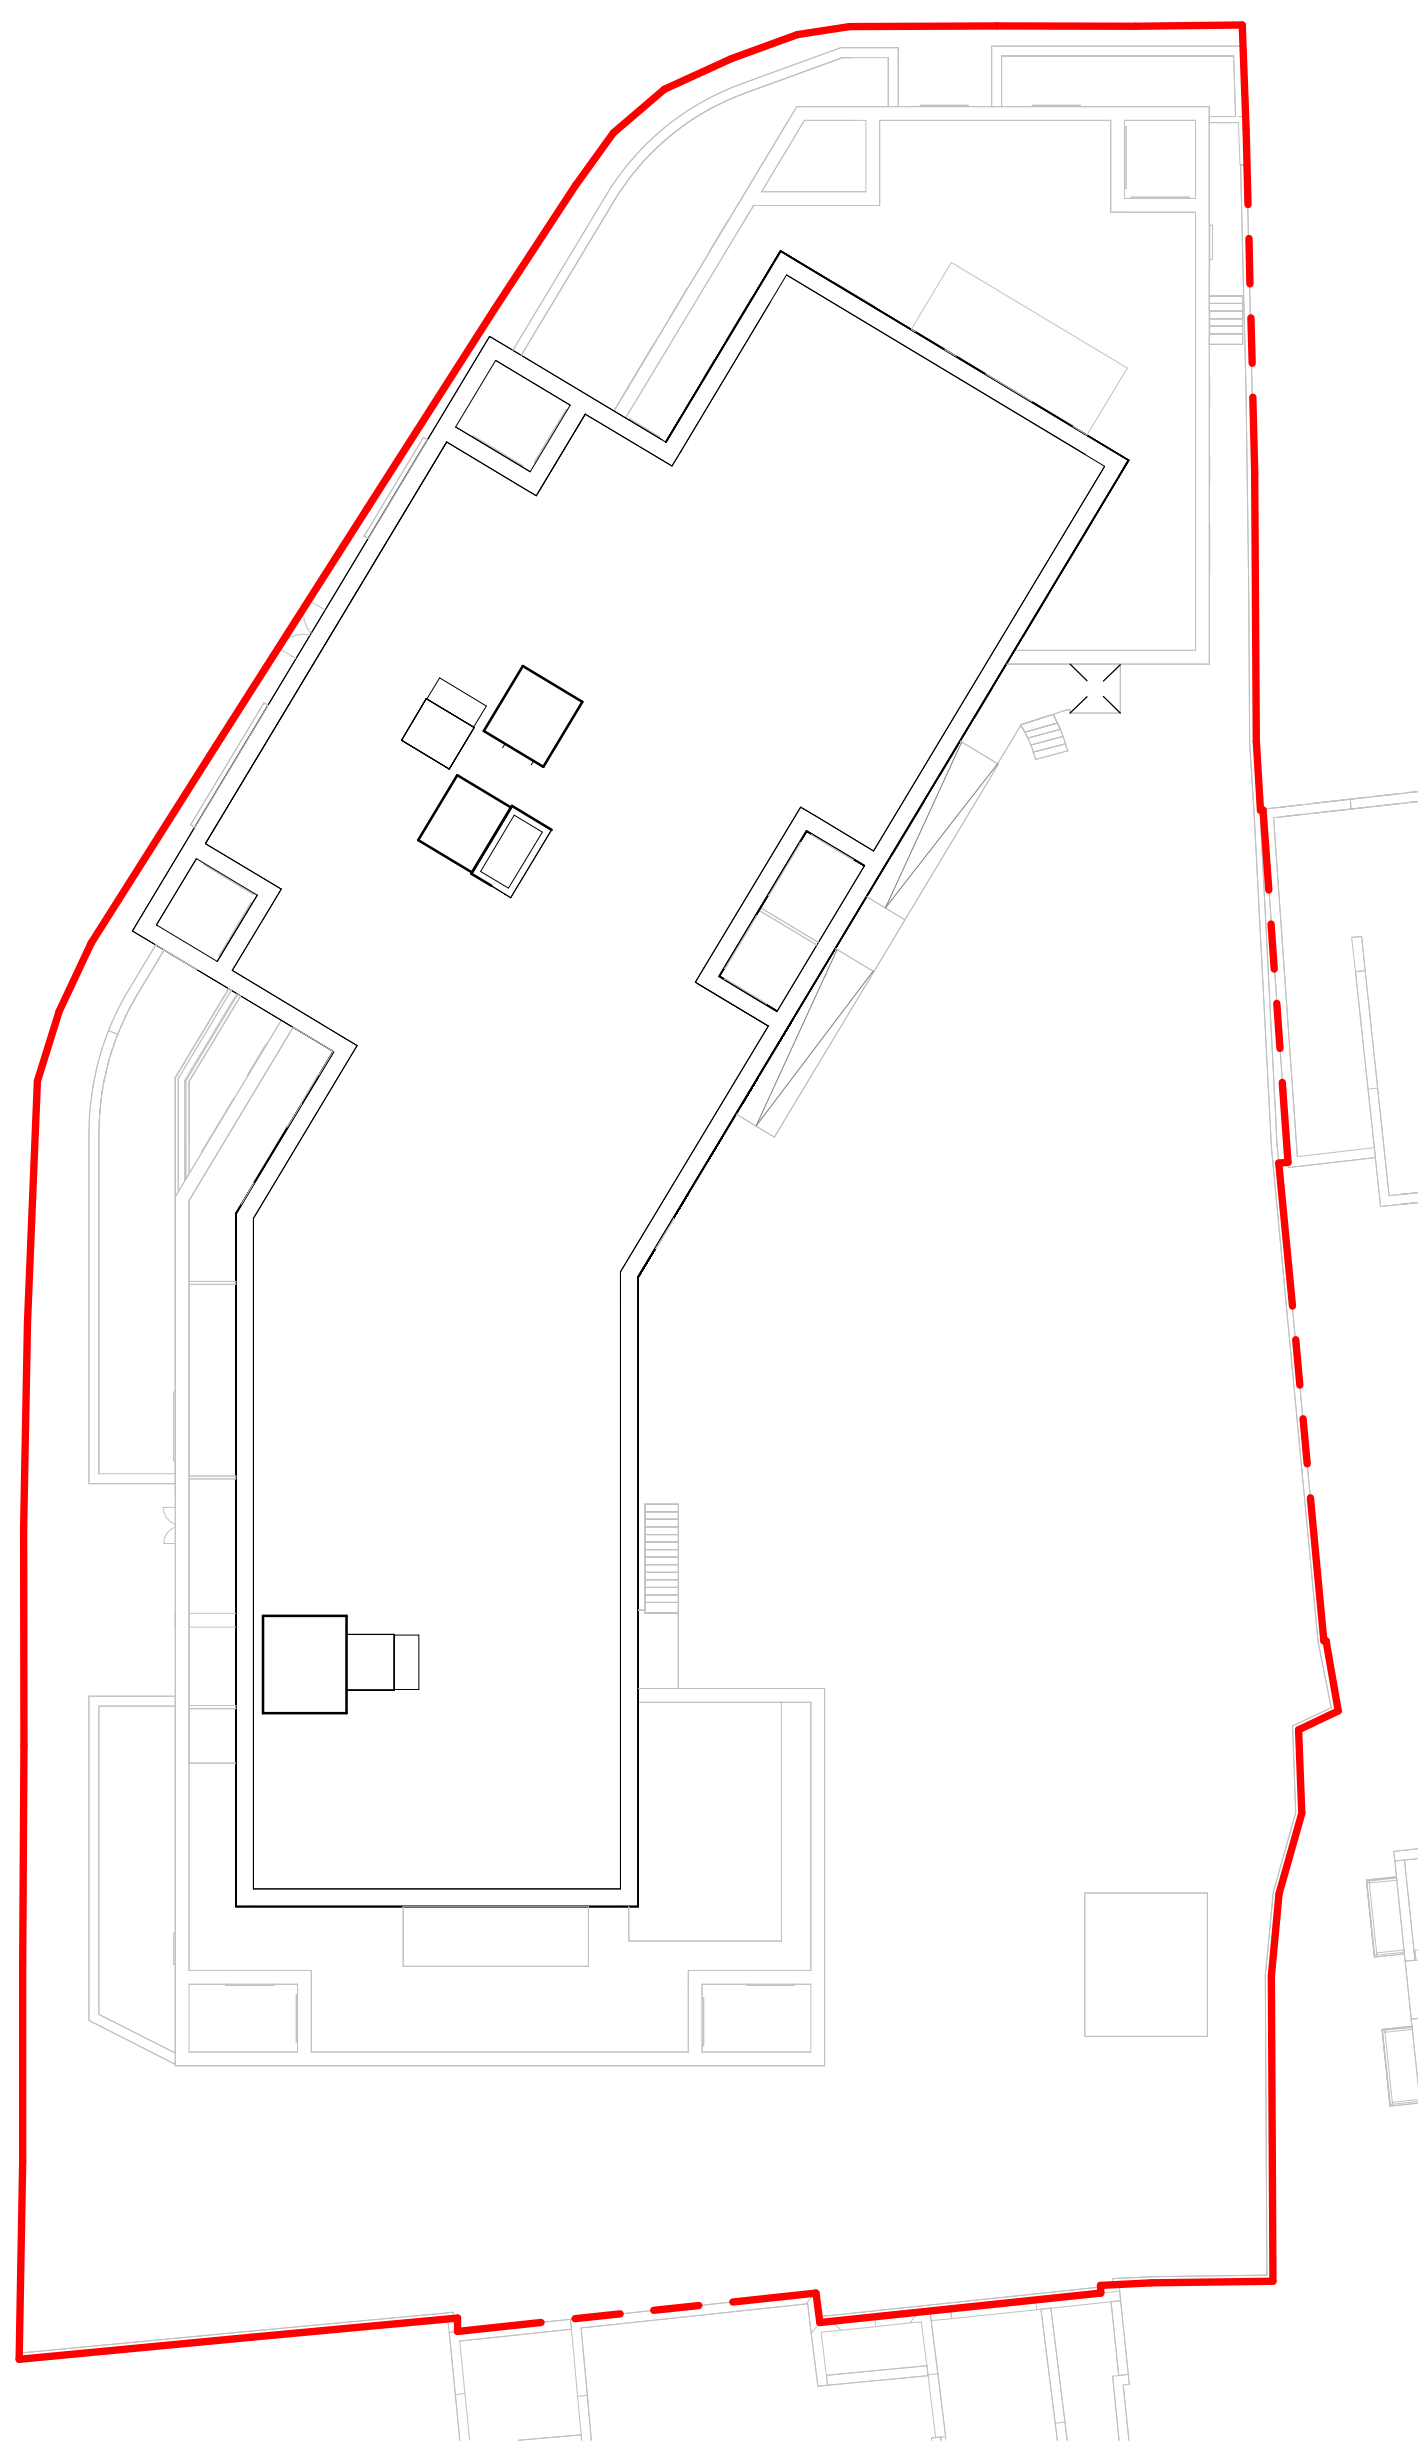

L07

1 : 250

Area Schedule - GIA Plans		
Level	Name	Area
L01	Area	347.8 m²
L01		347.8 m²
L02	Area	27.9 m²
L03	Area	36.9 m²
L04	Area	161.7 m²
L05	Area	139.5 m²
L06	Area	1058.3 m²
L07	Area	1058.3 m²
L08	Area	1052.7 m²
L09	Area	1052.7 m²
L10	Area	1052.7 m²
L11	Area	1765.2 m²
L12	Area	1765.2 m²
L13	Area	4636.2 m²
Grand total: 8		