

GENERAL NOTES



ALL DIMENSIONS TO BE CHECKED ON SITE PRIOR TO COMMENCEMENT OF WORKS - PLEASE REPORT ERRORS OR OMISSIONS TO THE ARCHITECT.

THIS DRAWING HAS BEEN PRODUCED FOR THE PURPOSES OF PLANNING AND BUILDING REGULATIONS APPROVALS ONLY AND IS NOT INTENDED TO BE A FULL WORKING DRAWING.


THIS DRAWING IS TO BE READ IN CONJUNCTION WITH ANY WRITTEN SPECIFICATIONS, SCHEDULES OF WORK AND STRUCTURAL ENGINEERS' DETAILS AS APPROPRIATE.

THIS DRAWING IS THE COPYRIGHT OF PUMP HOUSE DESIGNS AND ANY FURTHER REPRODUCTION OF THE PLAN IS NOT PERMITTED WITHOUT OBTAINING PRIOR CONSENT.

© CROWN COPYRIGHT - LICENCE NO. 100032237

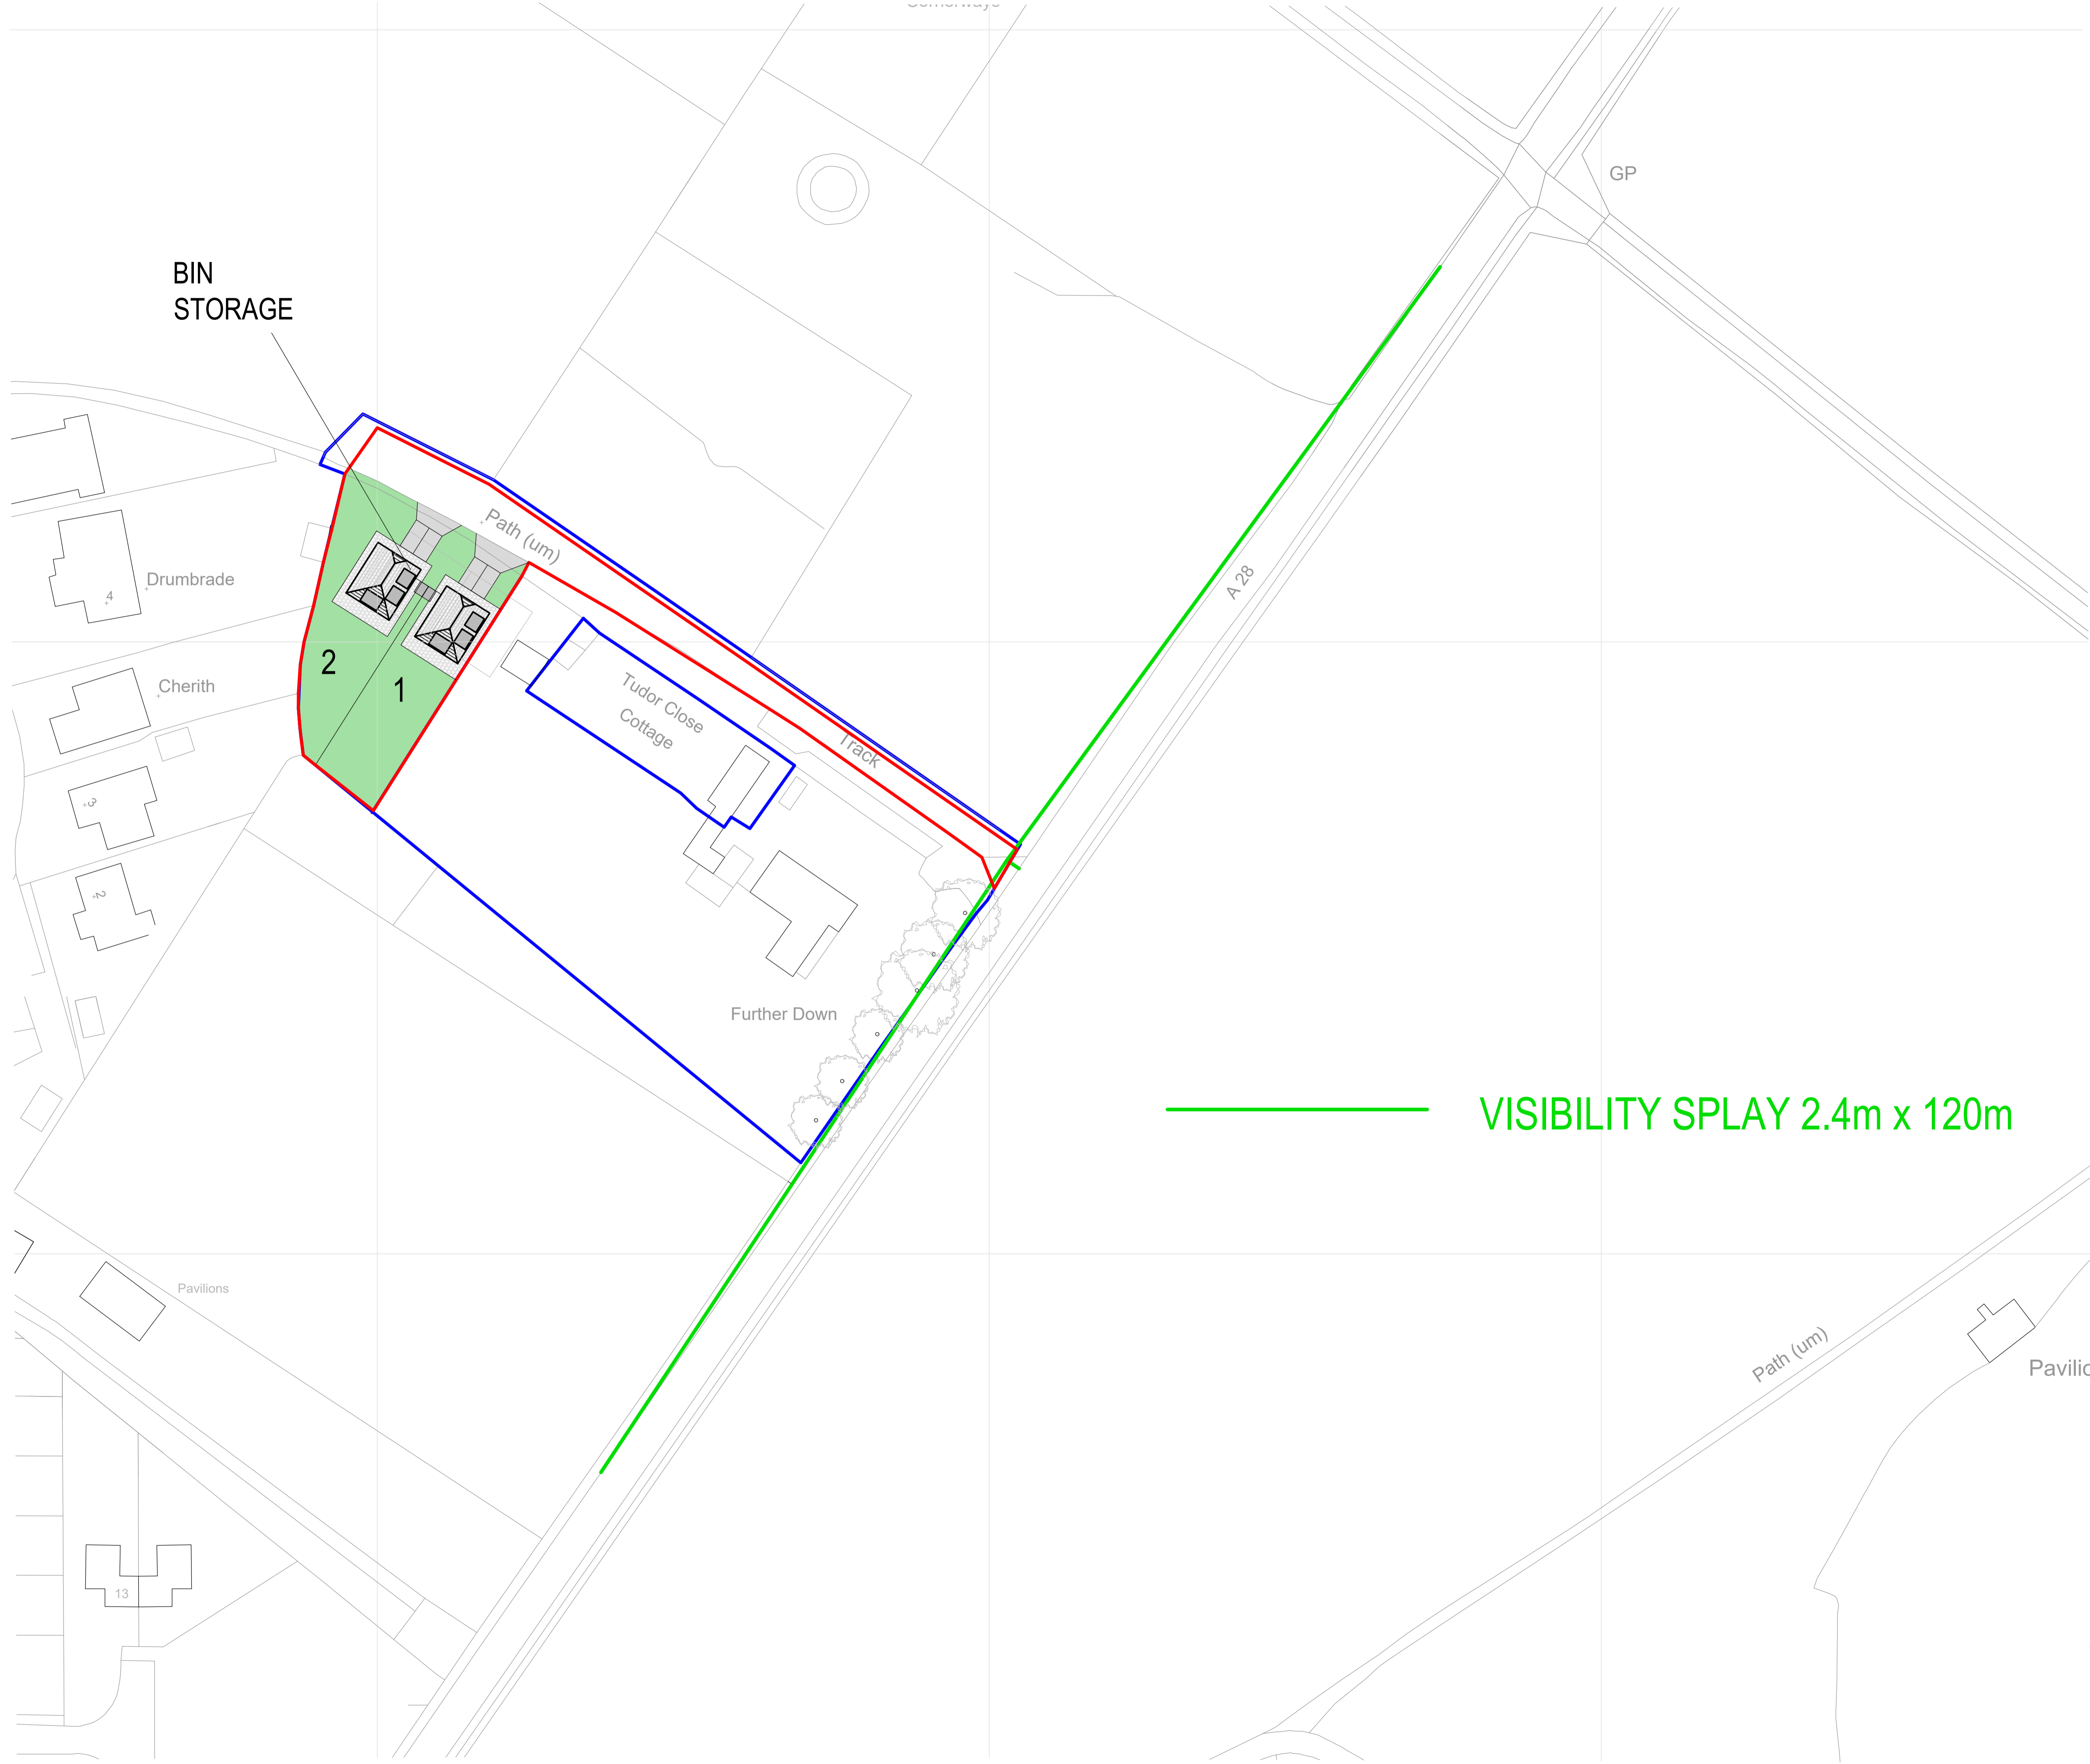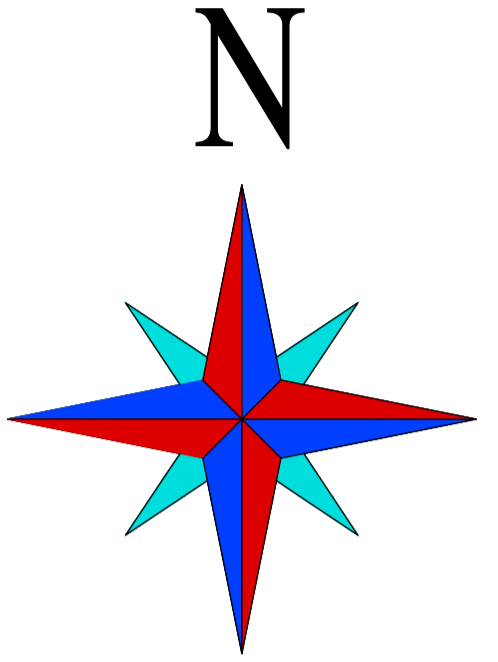

— VISIBILITY SPLAY 2.4m x 120m

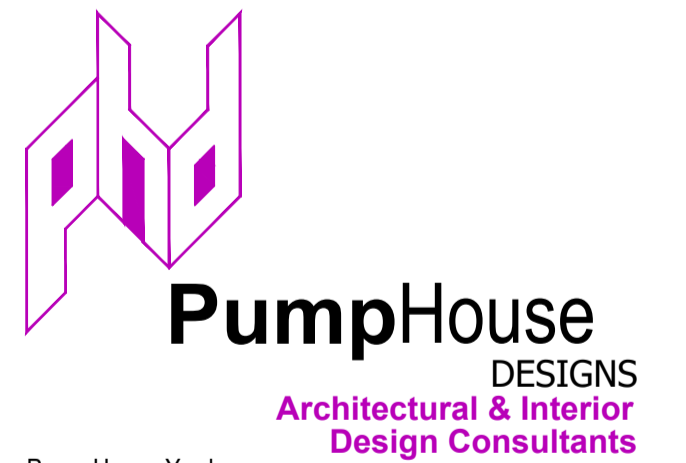

Pump House Yard
The Green
Sedlescombe
East Sussex
TN33 0QA
www.pumphousedesigns.co.uk
info@pumphousedesigns.co.uk
T: 01424 871120

F	FURTHER PLANNING AMENDMENTS	MG	13/7/20
E	PLANNING AMENDMENTS	MG	8/6/20
C	VALIDATION QUERIES	MG	9/1/20
B	CLIENT AMENDMENTS	MG	3/12/19

**FURTHER DOWN
MAIN ROAD
WESTFIELD**
for Ms K Greenhalgh

BLOCK PLAN & VISIBILITY SPLAY

DRAWN BY - MATTHEW GERKEN
DATE - OCTOBER 2019
SCALE - 1:500 @ A1
DRAWING No. 6375 / 1 / D