


NOTES

This drawing is the property of FPCR Environment and Design Ltd and is issued on the condition it is not reproduced, retained or disclosed to any unauthorised person, either wholly or in part without written consent of FPCR Environment and Design Ltd.

Ordnance Survey Mastermap - Crown Copyright. All rights reserved. License Number: 100019980 (Centremapslive.com).

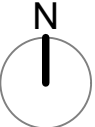

- Site Boundary
- Existing Trees Retained and Protected
(Subject to Arboricultural Assessment)
- Existing Hedgerows Retained and Protected
(Subject to Arboricultural Assessment)
- Existing Trees to be Removed
(Subject to Arboricultural Assessment)
- Existing TPO Trees
(See Arboricultural Assessment for details)
- Existing stand of Giant Hogweed
- Proposed Public Open Space Tree Planting
- Proposed Street Tree Planting
- Woodland Buffer Planting Mix
- Native Hedgerow Species Mix
- Single Species Hedgerow
- Wet Meadow Grassland
Ennongate EM8 - Meadow Mixture for Wetlands (or similar approved)
- Wildflower Grassland
Ennongate EM3 - Special General Purpose Meadow Mixture (or similar approved)
- Meadow Grassland
Ennongate EM1 - Basic General Purpose Meadow Mixture (or similar approved)
- Tussock Grassland
Ennongate EC10 - Tussock Grass Mixture (or similar approved)
- Amenity Shrub & Herbaceous Planting Mixes
- Turf
Rolawn Mediation Turf (or similar approved)
- Bulb Planting
Native bulb mix
- Chestnut Cleft Fence
- 15m offset from Ancient Woodland
- Seating to be agreed with LPA
- Self-Binding Gravel/Hoggan Paths
- Naturalistic Play Features
(Details to be determined in consultation with local authority)
- Mounds (1 in 3 max height 1m)
(Designed as informal play feature within public open space)
- Ornamental Planting Main Streets
- Ornamental Planting Side Streets
- Ornamental Planting Lanes and Edge Streets

See sheet 10745-FPCR-ZZ-XX-DR-L-0004 for POS schedule
See sheet 10745-FPCR-ZZ-XX-DR-L-0008 for on plot schedule

P07	12/09/2023	Updated to suit Site Layout rev P29	TGE	ALP
rev	date	description	dm	chk

masterplanning •
environmental assessment •
landscape design •
urban design •
ecology •
architecture •
arboriculture •

FPCR Environment and Design Ltd
Lockington Hall
Lockington
Derby
DE74 2RH

t: 01509 672772
e: mail@fpcr.co.uk
w: www.fpcr.co.uk

client
Redrow Homes

project
**Land at Blowers Wood,
Maidstone Road, Hempstead**

drawing title
Detailed Planting Plan General Arrangement

scale
1:500 @ A1

dm chk
TGE ALP

date created
27 February 2023

project number
10745

status
S3

issue
P07

document number
10745-FPCR-ZZ-XX-DR-L-0003

Project Code Originator Zone Level Type Role Drawing Number

File: L:\10700\10745\LANDS\Drawings\10745-FPCR-ZZ-XX-DR-L-0003-P07 Planting Plan.vex

Public Open Space Planting Schedule							
NATIVE WOODLAND BUFFER PLANTING							
Qty	Latin Name	Common Name	Height	Form	Root Condition	Size	
404	Acer campestre	Field maple	80-100cm	Whip	BR		
404	Cornus sanguinea	Common dogwood	80-100cm	Whip	BR		
404	Corylus avellana	Hazel, Cobnut	80-100cm	Whip	BR		
404	Crataegus monogyna	Common hawthorn	80-100cm	Whip	BR		
201	Ilex aquifolium	Holly	80-100cm	Whip	C	3L	
404	Ligustrum vulgare	Common privet	80-100cm	Whip	BR		
99	Malus sylvestris	Crab Apple	80-100cm	Whip	BR		
404	Prunus spinosa	Blackthorn	80-100cm	Whip	BR		
99	Rhamnus cathartica	Common buckthorn	80-100cm	Whip	BR		
201	Rosa arvensis	Field rose	80-100cm	Whip	BR		
201	Rosa canina	Dog rose	80-100cm	Whip	BR		
404	Sorbus aucuparia	Rowan	80-100cm	Whip	BR		
404	Viburnum opulus	Guelder rose	80-100cm	Whip	BR		
AMENITY SHRUB AND HERBACEOUS PLANTING MIXES							
Qty	Latin Name	Common Name	Height	Root Condition	Size		
17	Alchemilla mollis	Lady's mantle	20-30cm	C	3L		
17	Allium 'Purple Sensation'	Persian onion		Bulb	Grade 12+		
6	Carex buechananii	Bronze Sedge	30-40cm	C	3L		
366	Cornus sanguinea 'Midwinter Fire'	Common dogwood	40-60cm	C	3L		
91	Erica carnea Rosalie	Winter Heath	10-20cm	C	3L		
81	Escallonia laevis	Pink Escallonia	40-60cm	C	3L		
146	Euonymus fortunei 'Silver Queen'	Spindle Silver Queen	30-40cm	C	3L		
17	Geranium 'Johnson's Blue'	Cranesbill 'Johnson's Blue'	30-40cm	C	3L		
17	Hebe albicans 'Red Edge'	Hebe 'Red Edge'	30-40cm	C	3L		
17	Hypericum x moserianum	Gold Flower	20-30cm	C	3L		
26	Juniperus squamata 'Blue Carpet' 20-30cm	Blue juniper	10-20cm	C	3L		
17	Lavandula angustifolia 'Hidcote'	Hidcote English Lavender	30-40cm	C	3L		
81	Lonicera ligustrina var. yunnanensis 'Maigreen'	Honeysuckle	40-60cm	C	3L		
40	Pachysandra terminalis 'Green Carpet'	Japanese Spurge 'Green Carpet'	10-20cm	C	3L		
26	Pieris japonica 'Little Heath	Uly of the Valley Shrub	30-40cm	C	3L		
26	Ruscus aculeatus	Butcher's broom	30-40cm	C	3L		
17	Salvia nemorosa 'Amethyst'	Balkan clary	20-30cm	C	3L		
17	Sesleria autumnalis	Moor Grass	30-40cm	C	3L		
17	Stipa tenuissima 'Pony Tails'	Mexican Feather Grass 'Pony Tails'	30-40cm	C	3L		
17	Verbena bonariensis	Argentinian vervain	30-40cm	C	2L		
49	Vinca minor	Lesser periwinkle	20-30cm	C	2L		
STREET TREES							
Qty	Latin Name	Common Name	Height	Form	Root Condition	Minimum Clear Stem	Girth
10	Carpinus betulus 'Fastigata Frans Fontaine'	Hornbeam	400-450cm	Extra Heavy Standard	RB	200cm	14-16cm
10	Crataegus monogyna 'Stricta'	Hawthorn 'Stricta'	400-450cm	Extra Heavy Standard	RB	200cm	14-16cm

TPO G9/1969





owers Wood

NOTES


This drawing is the property of FPCR Environment and Design Ltd and is issued on the condition it is not reproduced, retained or disclosed to any unauthorised person, either wholly or in part without written consent of FPCR Environment and Design Ltd.

Ordnance Survey Mastermap - Crown Copyright. All rights reserved.
License Number: 100019980 (Centremapslive.com).

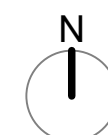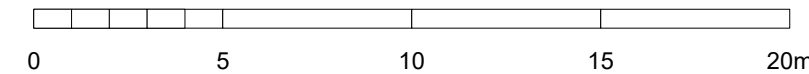

- Site Boundary
- Ornamental Planting Main Streets
- Ornamental Planting Side Streets
- Ornamental Planting Lanes and Edge Streets
- Native Hedgerow Species Mix
- Single Species Hedgerow
- Turf
Rotawn Mediation Turf (or similar approved)

See sheet 10745-FPCR-ZZ-XX-DR-L-0008 for on-plot planting schedule

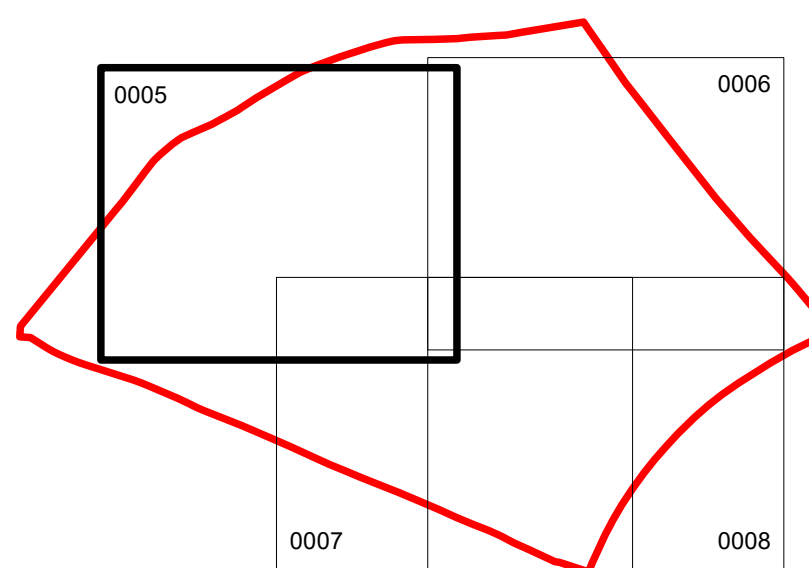

P07	12/09/2023	Updated to suit Site Layout rev P29	TGE	ALP
rev	date	description	dm	chk

masterplanning

environmental assessment

landscape design

urban design

ecology

architecture

arboriculture

FPCR Environment and Design Ltd

Lockington Hall

Derby

DE74 2RH

fpcr

client

t: 01509 672772

e: mail@fpcr.co.uk

w: www.fpcr.co.uk

Redrow Homes

Land at Blowers Wood,
Maidstone Road, Hempstead


Detailed Planting Plan On Plot Sheet 1 of 4

scale 1:500 @ A1
dm TGE
chk ALP
date created 27 February 2023


project number 10745
status S3
issue P07

document number 10745-FPCR-ZZ-XX-DR-L-0005

File: L:\10700\10745\LANDS\Drawings\10745-FPCR-ZZ-XX-DR-L-0003-0008 P07 Planting Plan.vex

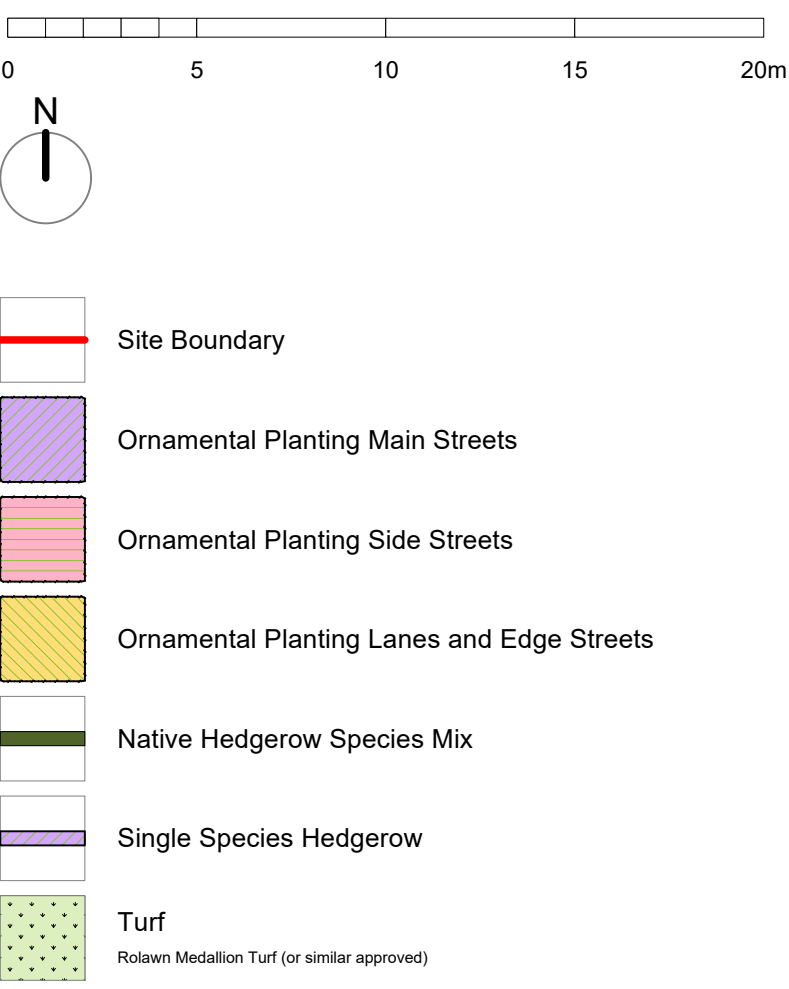

See sheet 10745-FPCR-ZZ-XX-DR-L-0008 for on-plot planting schedule

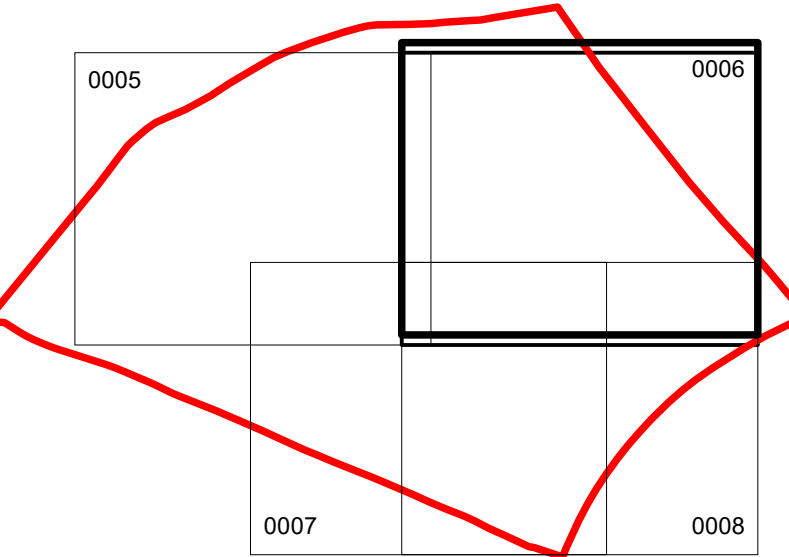

P07	12/09/2023	Updated to suit Site Layout rev P29	TGE	ALP
rev	date	description	dm	chk

masterplanning

environmental assessment

landscape design

urban design

ecology

architecture

arboriculture

FPCR Environment and Design Ltd

Lockington Hall

Derby

DE74 2RH

fpcr

client

t: 01509 672772

e: mail@fpcr.co.uk


w: www.fpcr.co.uk

Redrow Homes

Land at Blowers Wood,
Maidstone Road, Hempstead

Detailed Planting Plan On Plot Sheet 2 of 4

scale	dm	chk	date created
1:200 @ A1	TGE	ALP	27 February 2023
project number	status	issue	
10745	S3	P07	
document number			
10745-FPCR-ZZ-XX-DR-L-0006			
Project Code	Originator	Zone	Level
L110700110745/LANDS/Drawings/10745-FPCR-ZZ-XX-DR-L-0008	P07 Planting Plan.vex		

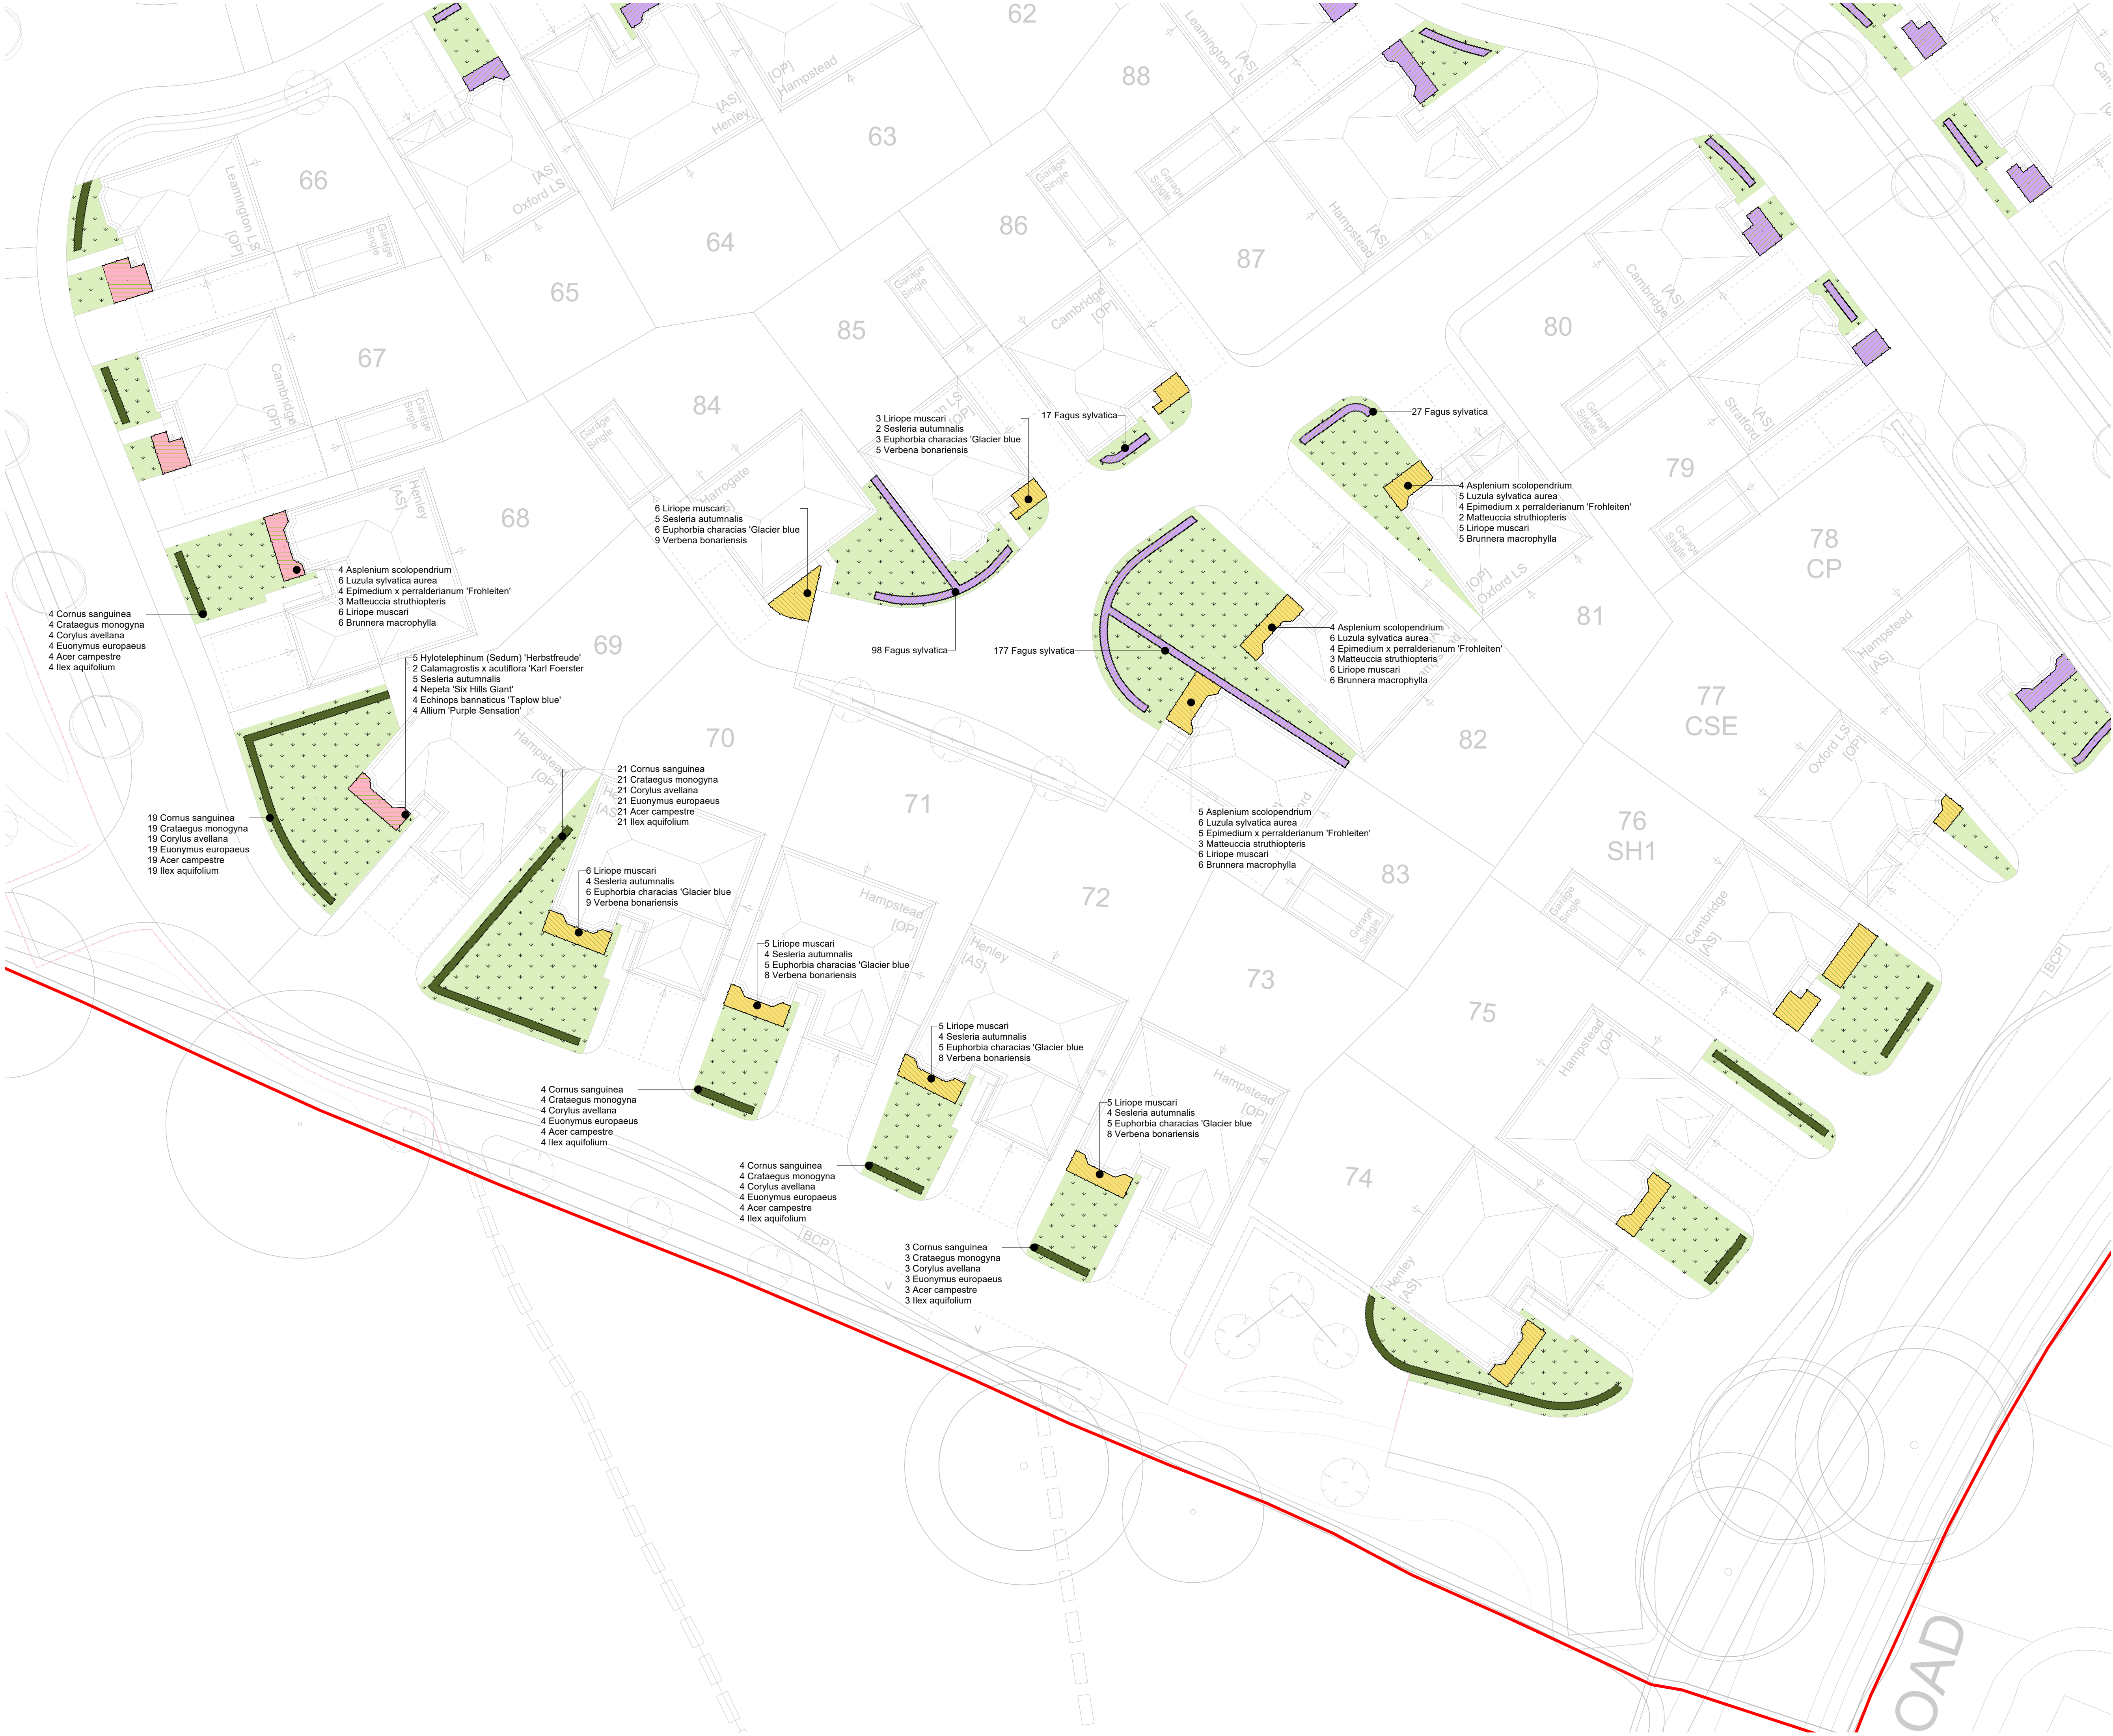

NOTES

This drawing is the property of FPCR Environment and Design Ltd and is issued on the condition it is not reproduced, retained or disclosed to any unauthorised person, either wholly or in part without written consent of FPCR Environment and Design Ltd.

Ordnance Survey Mastermap - Crown Copyright. All rights reserved. License Number: 100019980 (Centremapslive.com).

0 5 10 15 20m

N

- Site Boundary
- Ornamental Planting Main Streets
- Ornamental Planting Side Streets
- Ornamental Planting Lanes and Edge Streets
- Native Hedgerow Species Mix
- Single Species Hedgerow
- Turf
Rotawn Mediation Turf (or similar approved)

See sheet 10745-FPCR-ZZ-XX-DR-L-0008 for on-plot planting schedule

P07	12/09/2023	Updated to suit Site Layout rev P29	TGE	ALP
rev	date	description	dm	chk

client
Redrow Homes

project
**Land at Blowers Wood,
Maidstone Road, Hempstead**

drawing title
Detailed Planting Plan On Plot Sheet 3 of 4

scale
1:200 @ A1

project number
10745

document number
10745-FPCR-ZZ-XX-DR-L-0007

Project Code Originator Zone Level Type Role Drawing Number

dm chk
TGE ALP

status
S3


issue
P07

date created
27 February 2023

masterplanning
environmental assessment
landscape design
urban design
ecology
architecture
arboriculture

FPCR Environment and Design Ltd
Lockington Hall
Lockington
Derby
DE74 2RH

t: 01509 672772
e: mail@fpcr.co.uk
w: www.fpcr.co.uk

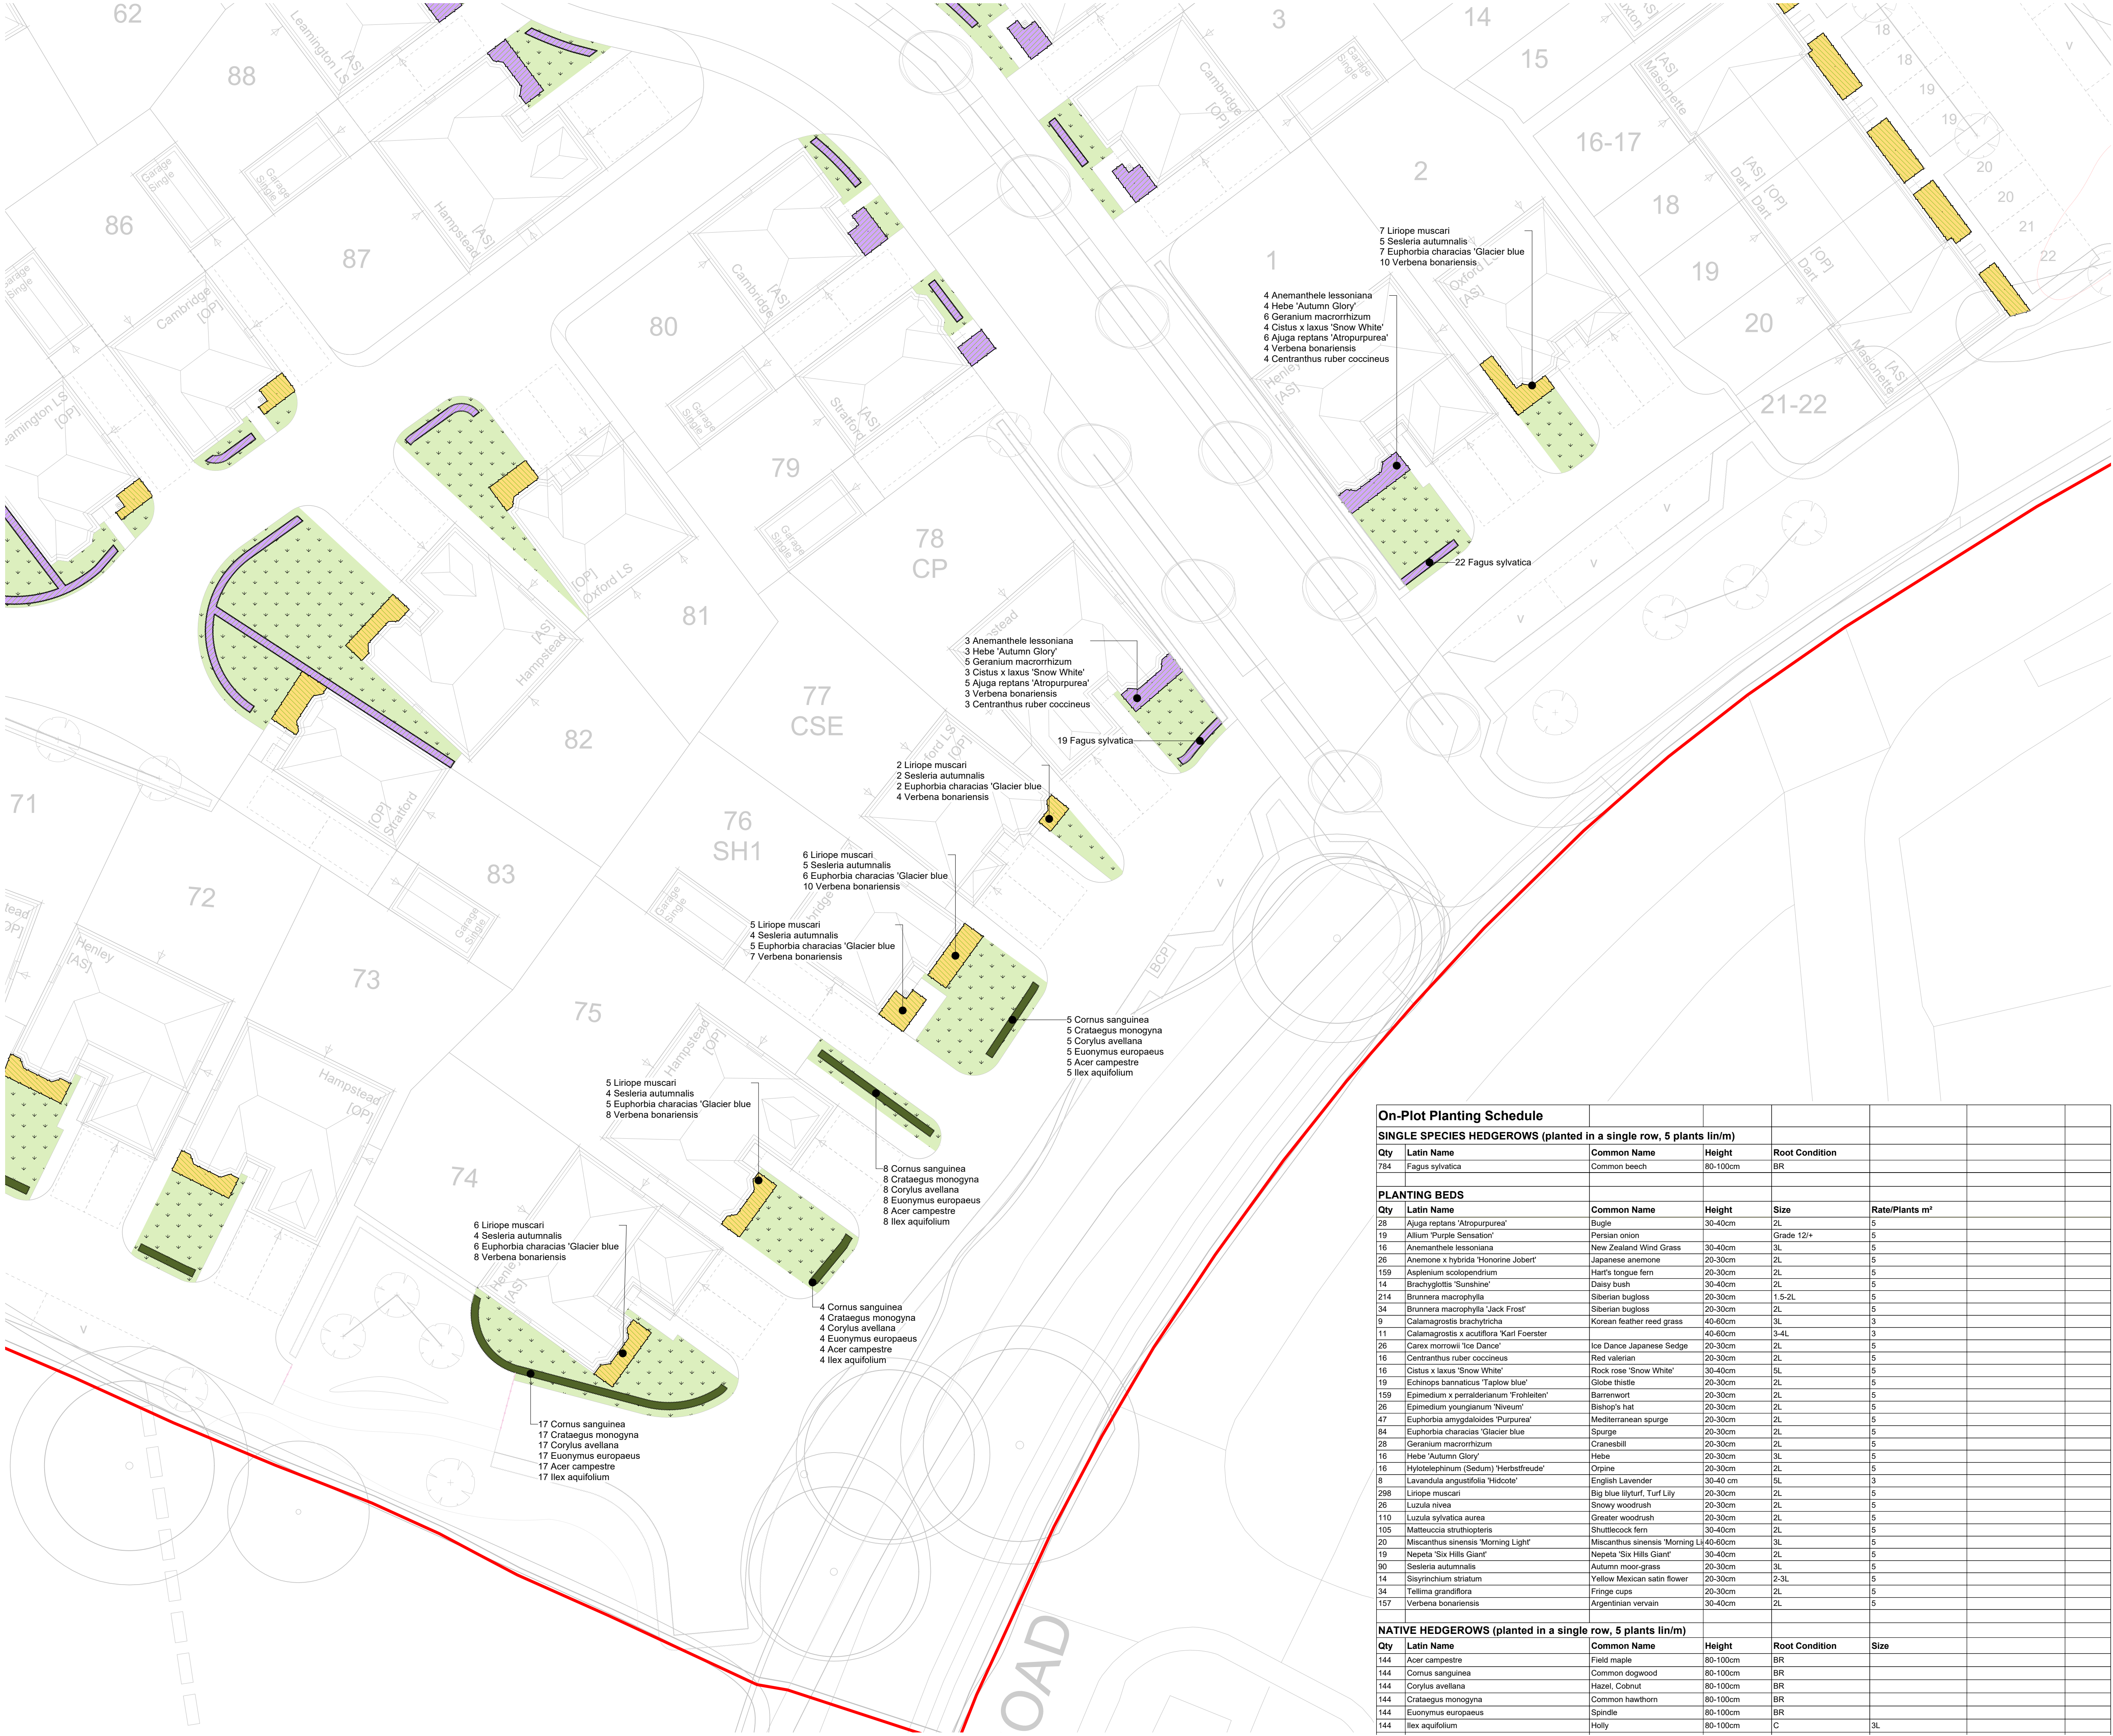

NOTES

This drawing is the property of FPCR Environment and Design Ltd and is issued on the condition it is not reproduced, retained or disclosed to any unauthorised person, either wholly or in part without written consent of FPCR Environment and Design Ltd.

Ordnance Survey Mastermap - Crown Copyright. All rights reserved. License Number: 100019980 (Centremapslive.com).

0 5 10 15 20m

N

- Site Boundary
- Ornamental Planting Main Streets
- Ornamental Planting Side Streets
- Ornamental Planting Lanes and Edge Streets
- Native Hedgerow Species Mix
- Single Species Hedgerow
- Turf
Rotawn Mediation Turf (or similar approved)

P07 12/09/2023 Updated to suit Site Layout rev P29 TGE ALP

rev	date	description	dm	chk

client
Redrow Homes

project
**Land at Blowers Wood,
Maidstone Road, Hempstead**

drawing title
Detailed Planting Plan On Plot Sheet 4 of 4

scale
1:200 @ A1

project number
10745

document number
10745-FPCR-ZZ-XX-DR-L-0008

Project Code Originator Zone Level Type Rule Drawing Number

dm
TGE

chk
ALP

status
S3

issue
P07

t: 01509 672772
e: mail@fpcr.co.uk
w: www.fpcr.co.uk