





KEY PLAN @ 1:1000 @A0

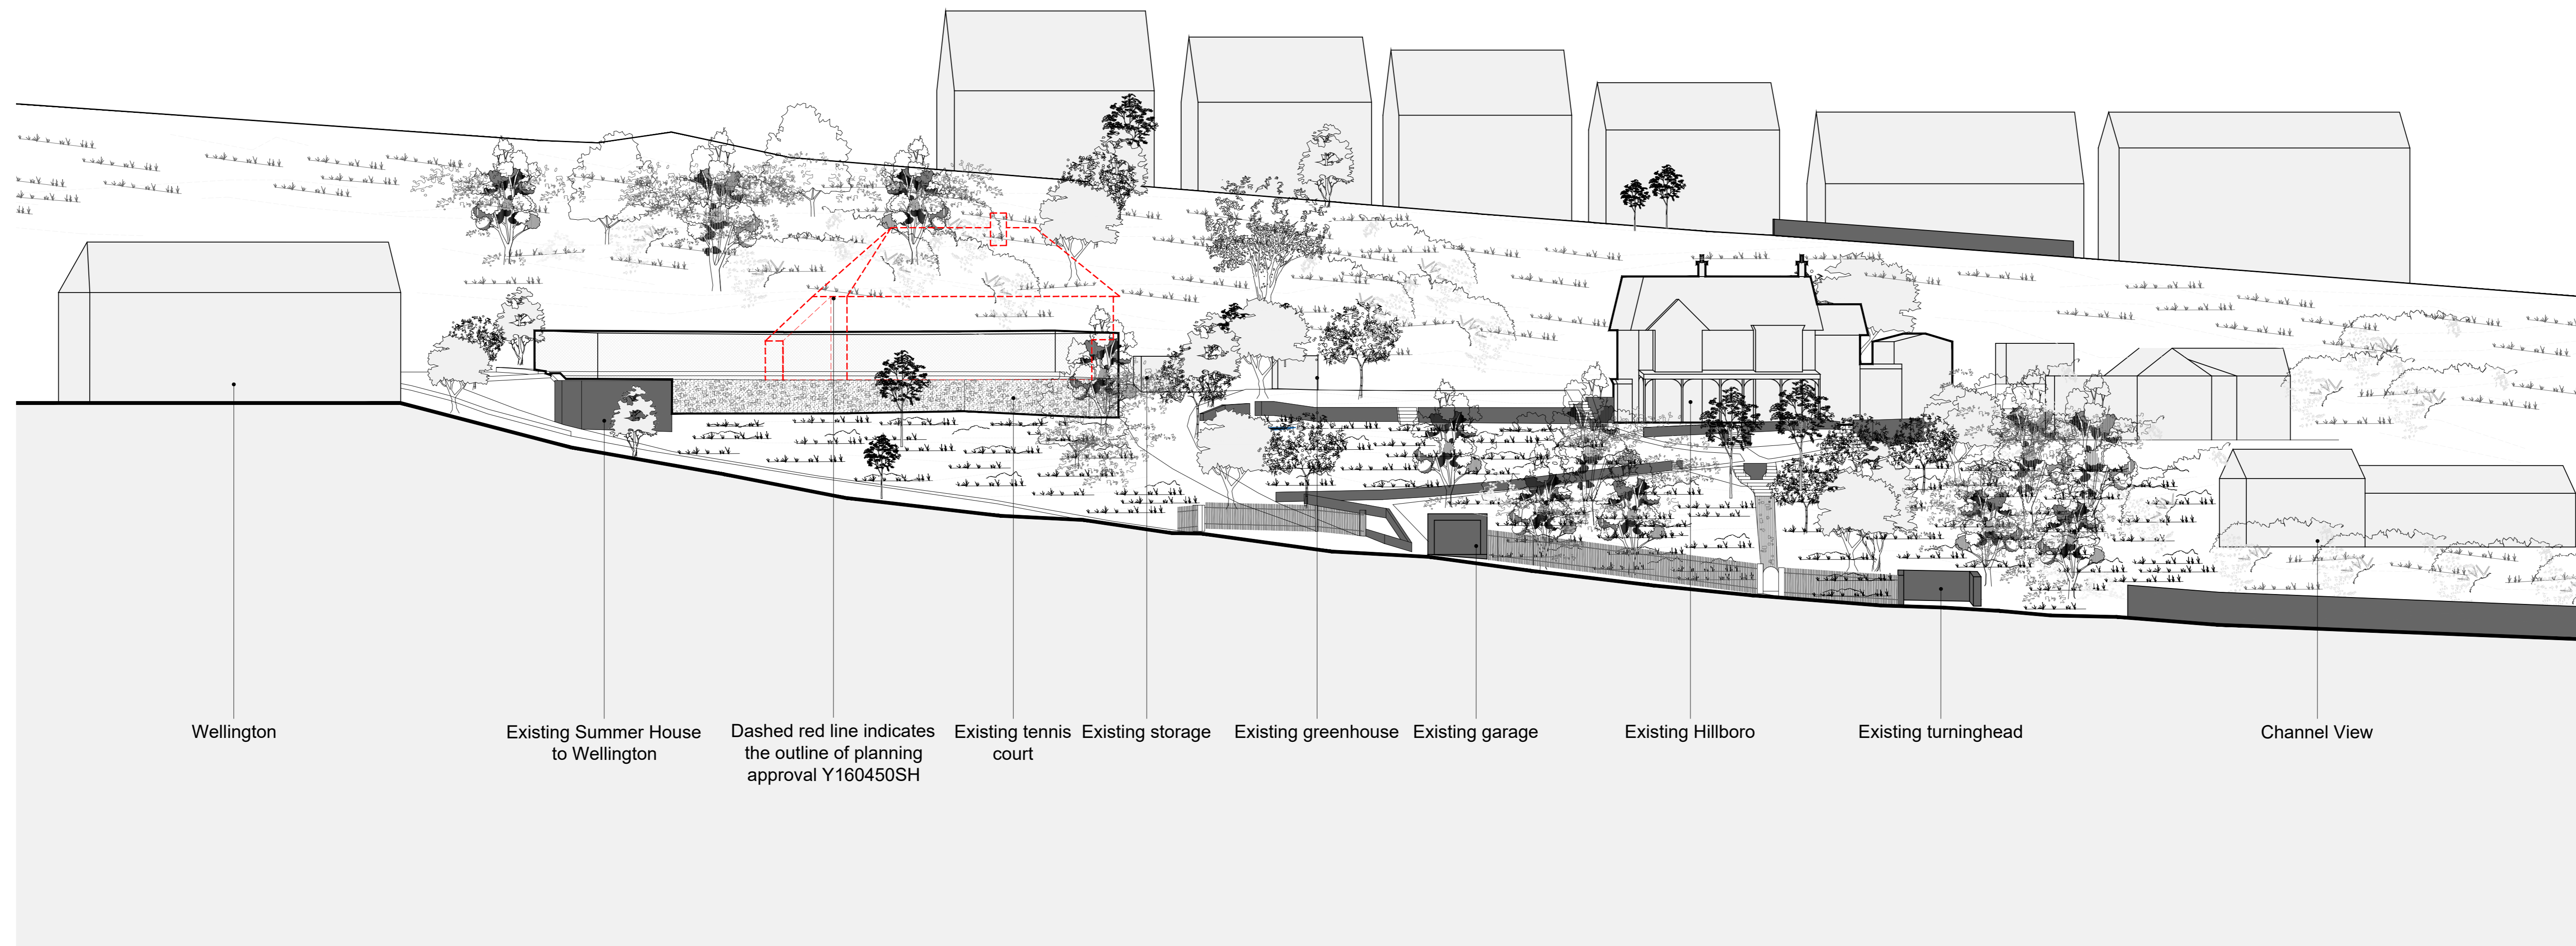


EXISTING STREET SCENE (facing Sunnyside Road) @ 1:200 @A0



KEY PLAN @ 1:1000 @A0

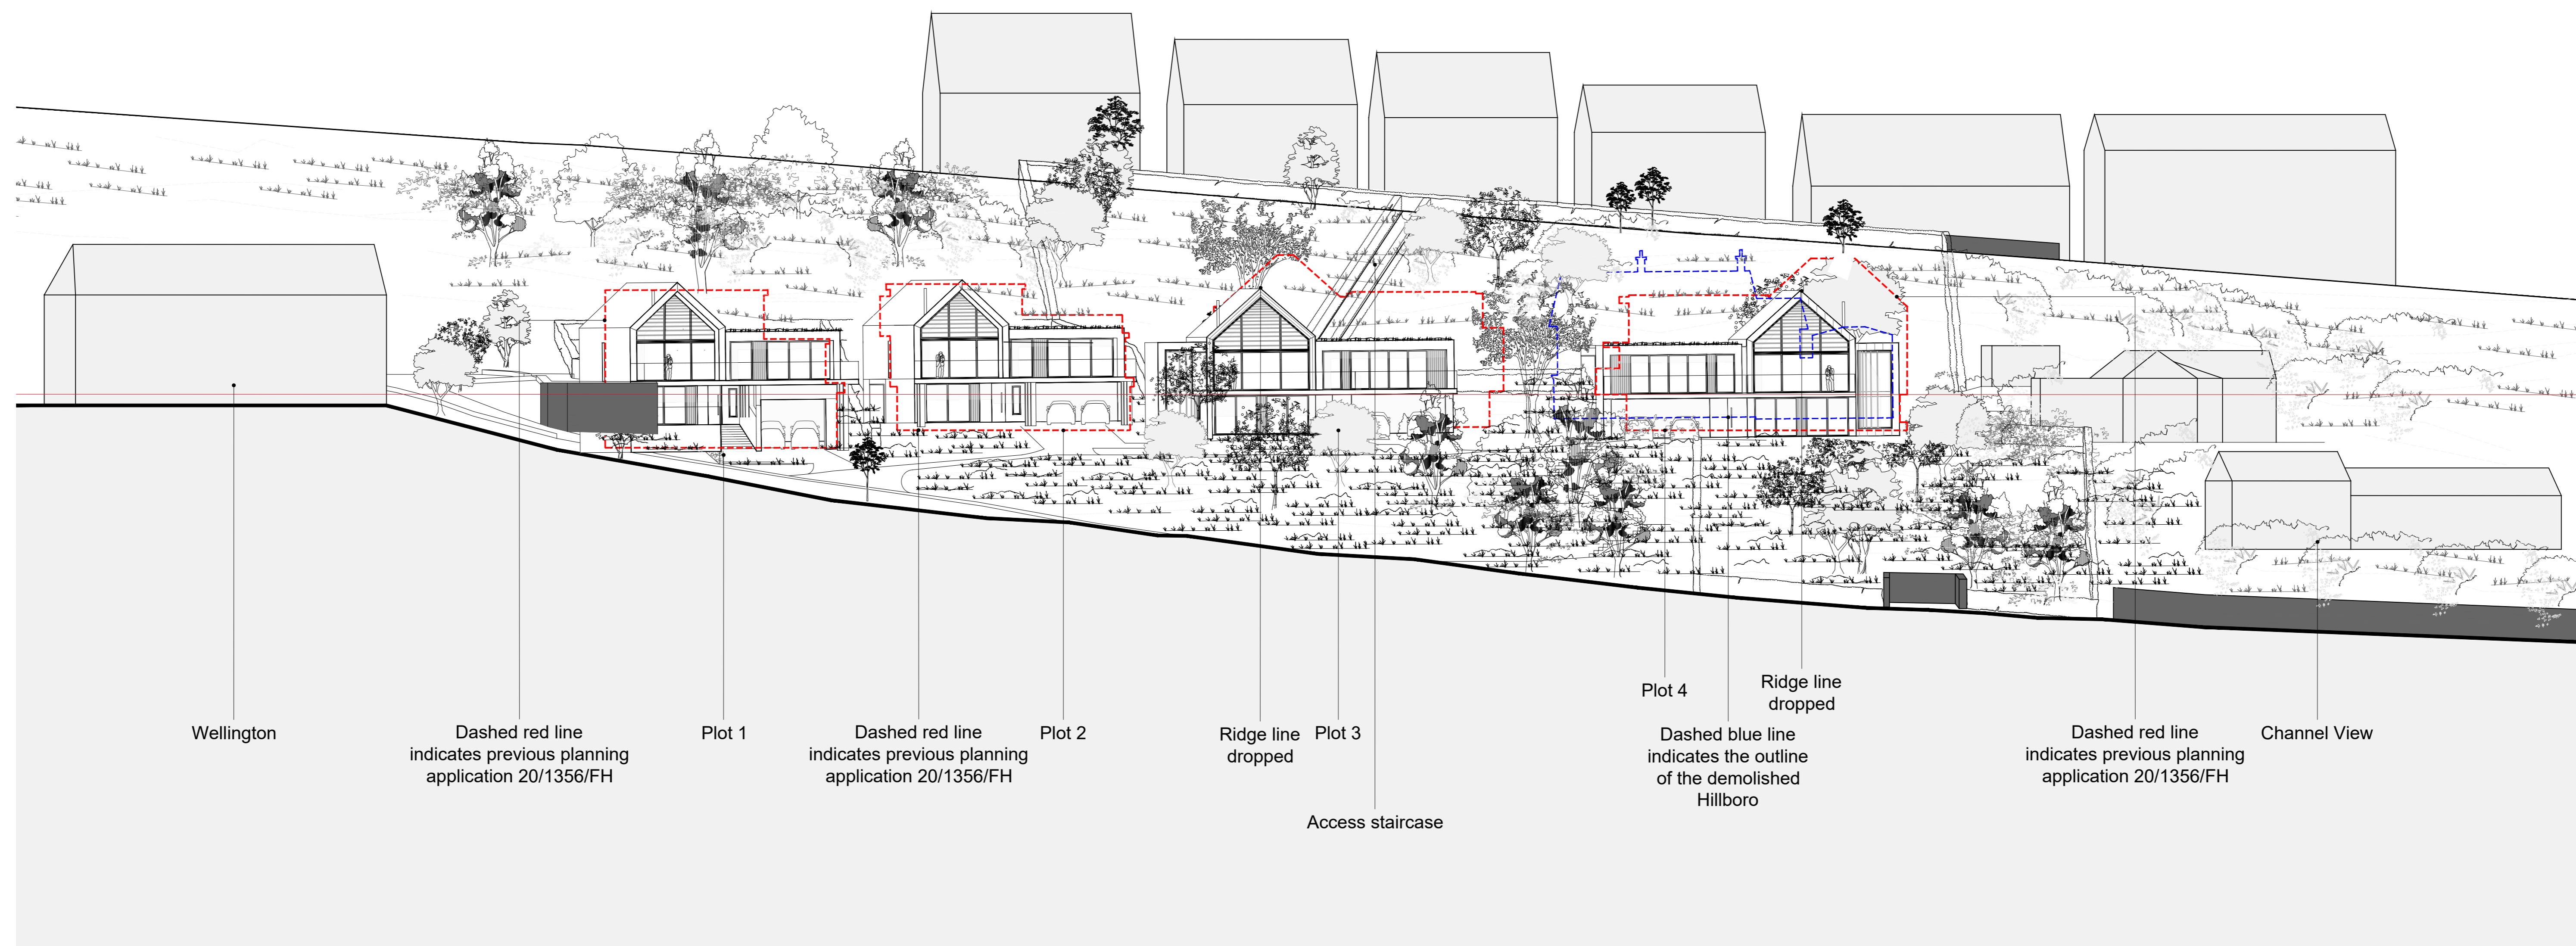

PROPOSED STREET SCENE (facing Sunnyside Road) @ 1:200 @A0

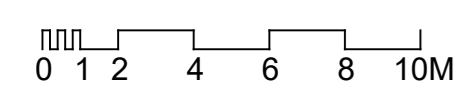

PLANNING

Hollaway

London E 12A Albany Street London W1B 5SP
 Tel: +44 (0) 20 7292 2221 Fax: +44 (0) 20 7292 2222 Email: info@hollaway.co.uk
 West: 11 The Courtyard, Sandgate Road, Folkestone, Kent, CT20 1PG
 Tel: +44 (0) 1323 200 1222 Fax: +44 (0) 1323 200 1223 Email: info@hollaway.co.uk

Project | HILBORO AND ADJOINING LAND
 SUNNYSIDE ROAD, SANDGATE, CT20 3DR
 Client | COASTPRO LTD
 Title | EXISTING & PROPOSED STREET SCENE
 Status | PLANNING

P1 PLANNING SUBMISSION
 P2 REVISED EXISTED HILBORO OUTLINE
 P3 EMERGENCY FIRE ACCESS STAIR LOCATION AMENDED

AA 18.11.21
 AA 19.12.21
 AA 08.01.22

Scale: A0 | 1:200 Date | SEP 2021 Drawn | AA
 Project Number | 18.070 Drawing Number | 119 Revision | P3