


**key**

● 2 storey

● 2.5 storey

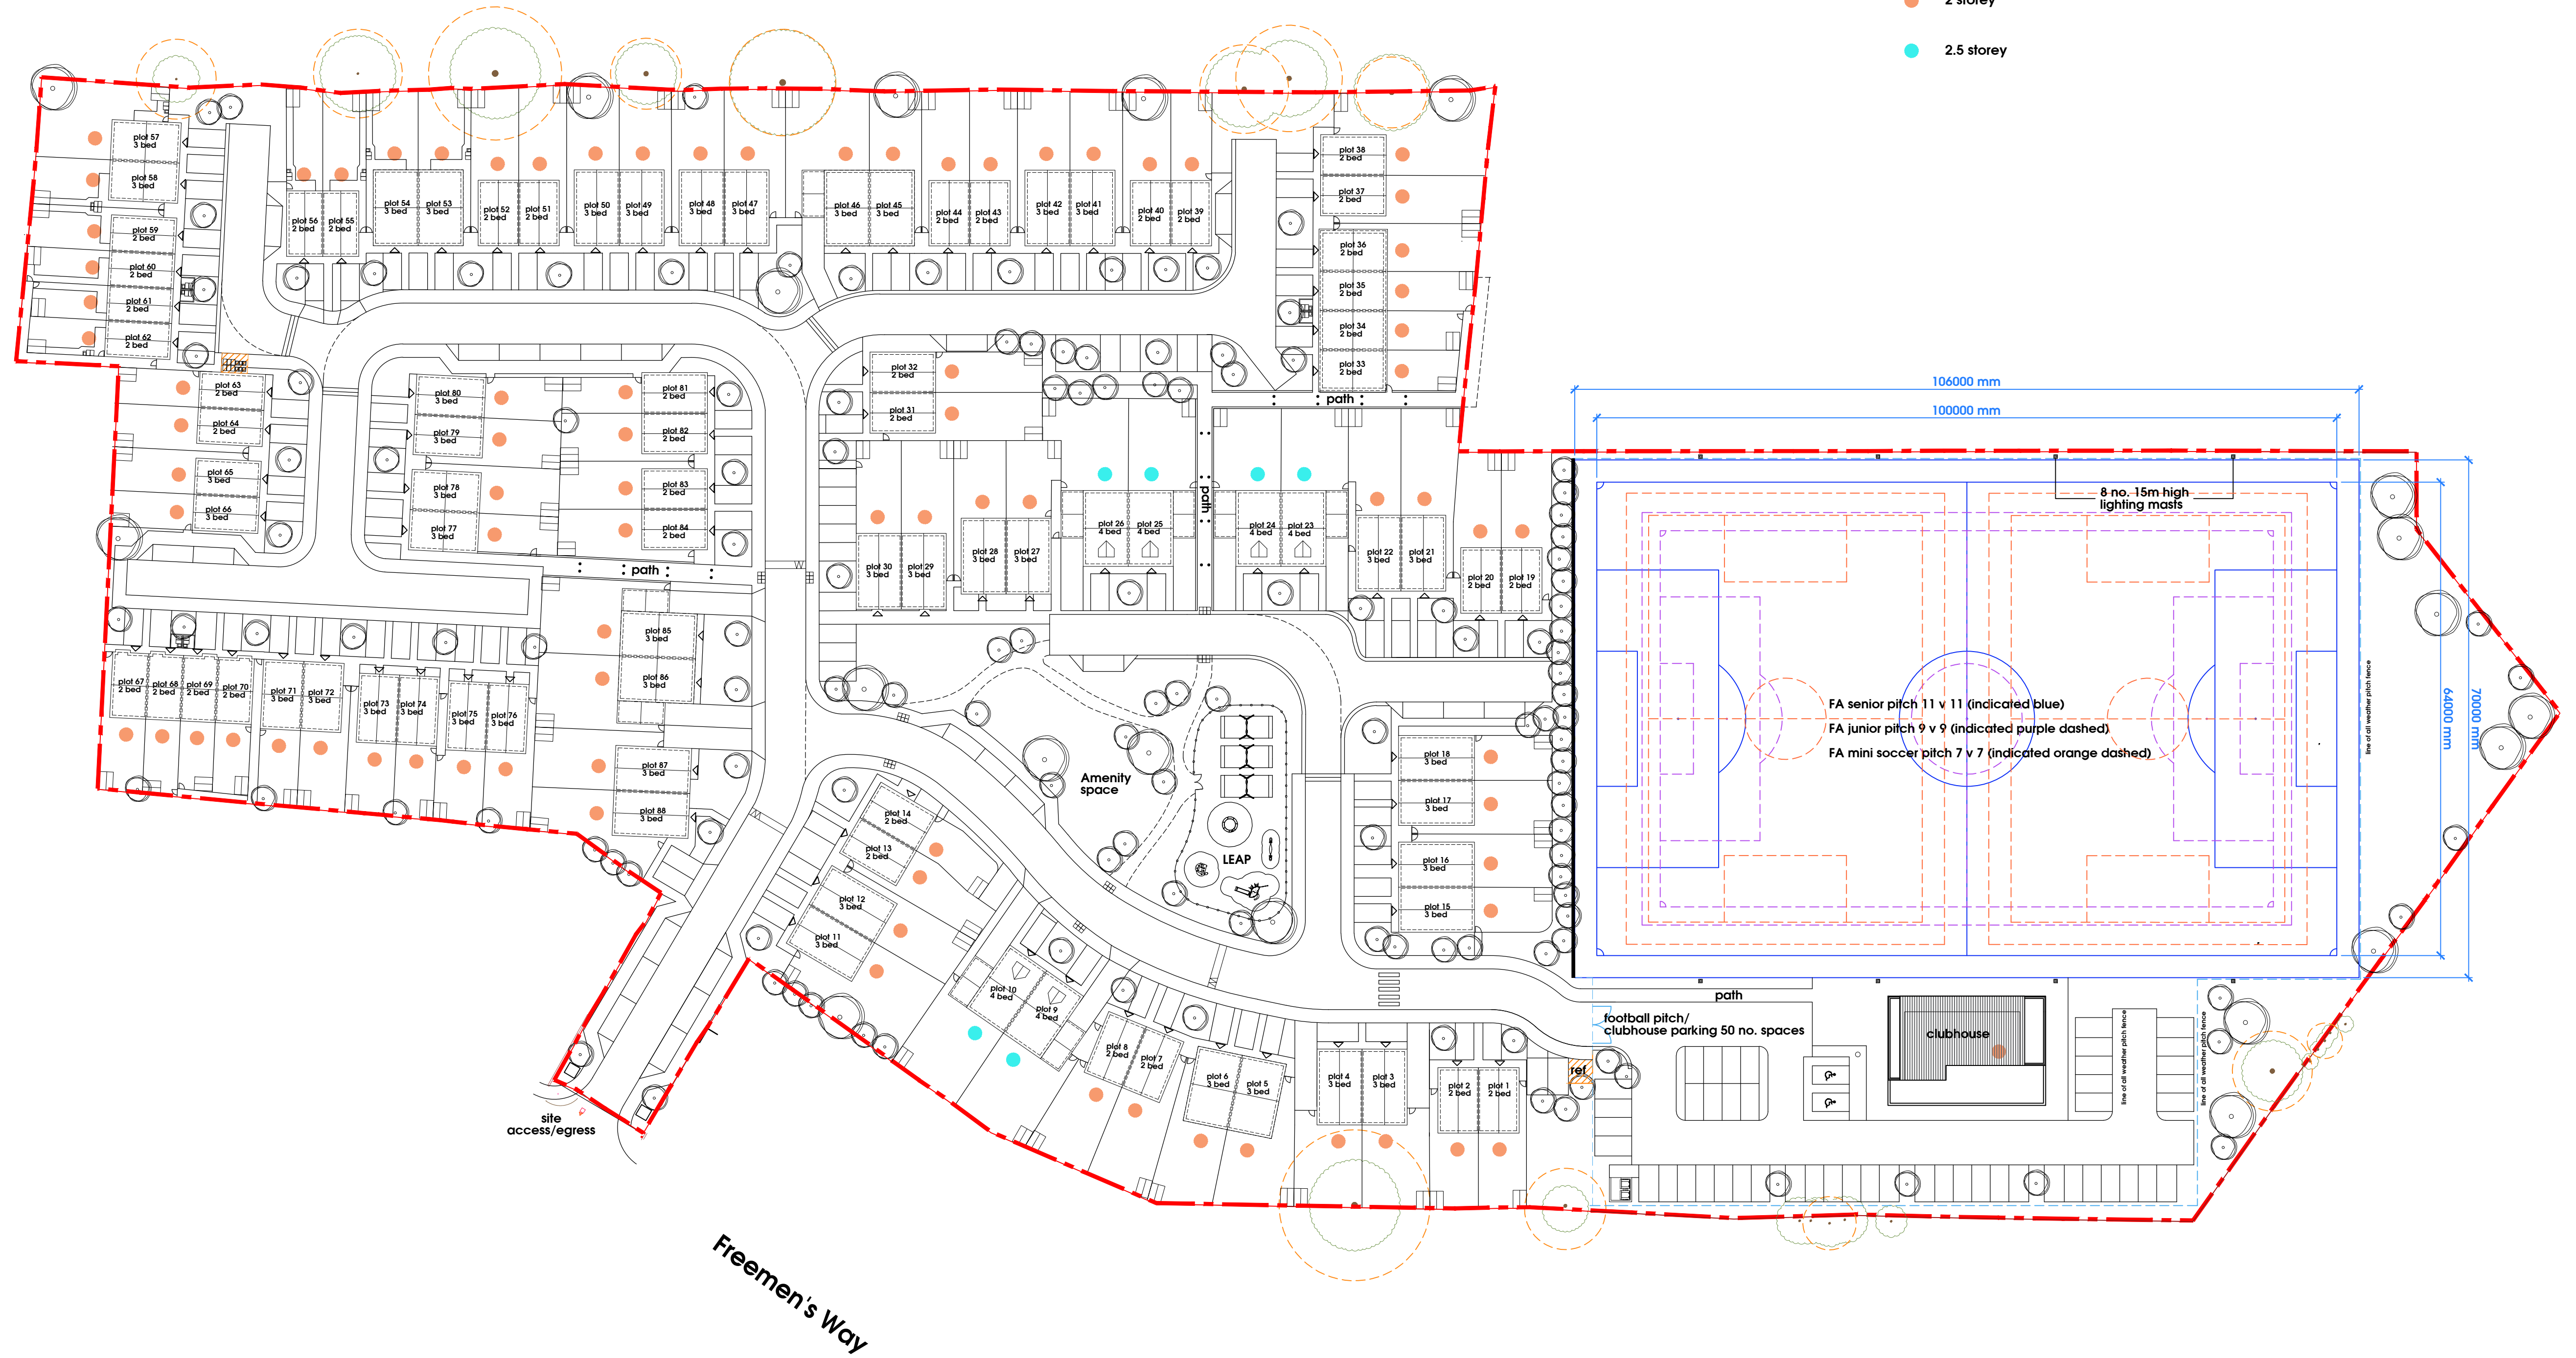

**Freemen's Way, Deal**  
**heights plan**

number: 3987/p103e | date: mar 2020 | scale: 1:500@A1 / 1:1000@A3 | drn: drd/lh chkd: ut appd: ut

THIS DRAWING IS FOR THE PURPOSE OF  
PLANNING APPLICATION ONLY AND SHOULD  
NOT BE USED FOR ANY OTHER PURPOSE.

subject to site survey and I.a. approvals  
client: Sunningdale House Developments

**gdm architects**

gdm architects  
the master's house, college road,  
malden, kent, ME15 6JQ  
01422 760670  
info@gdmarchitects.co.uk  
www.gdmarchitects.co.uk  
© copyright gdm architects ltd