
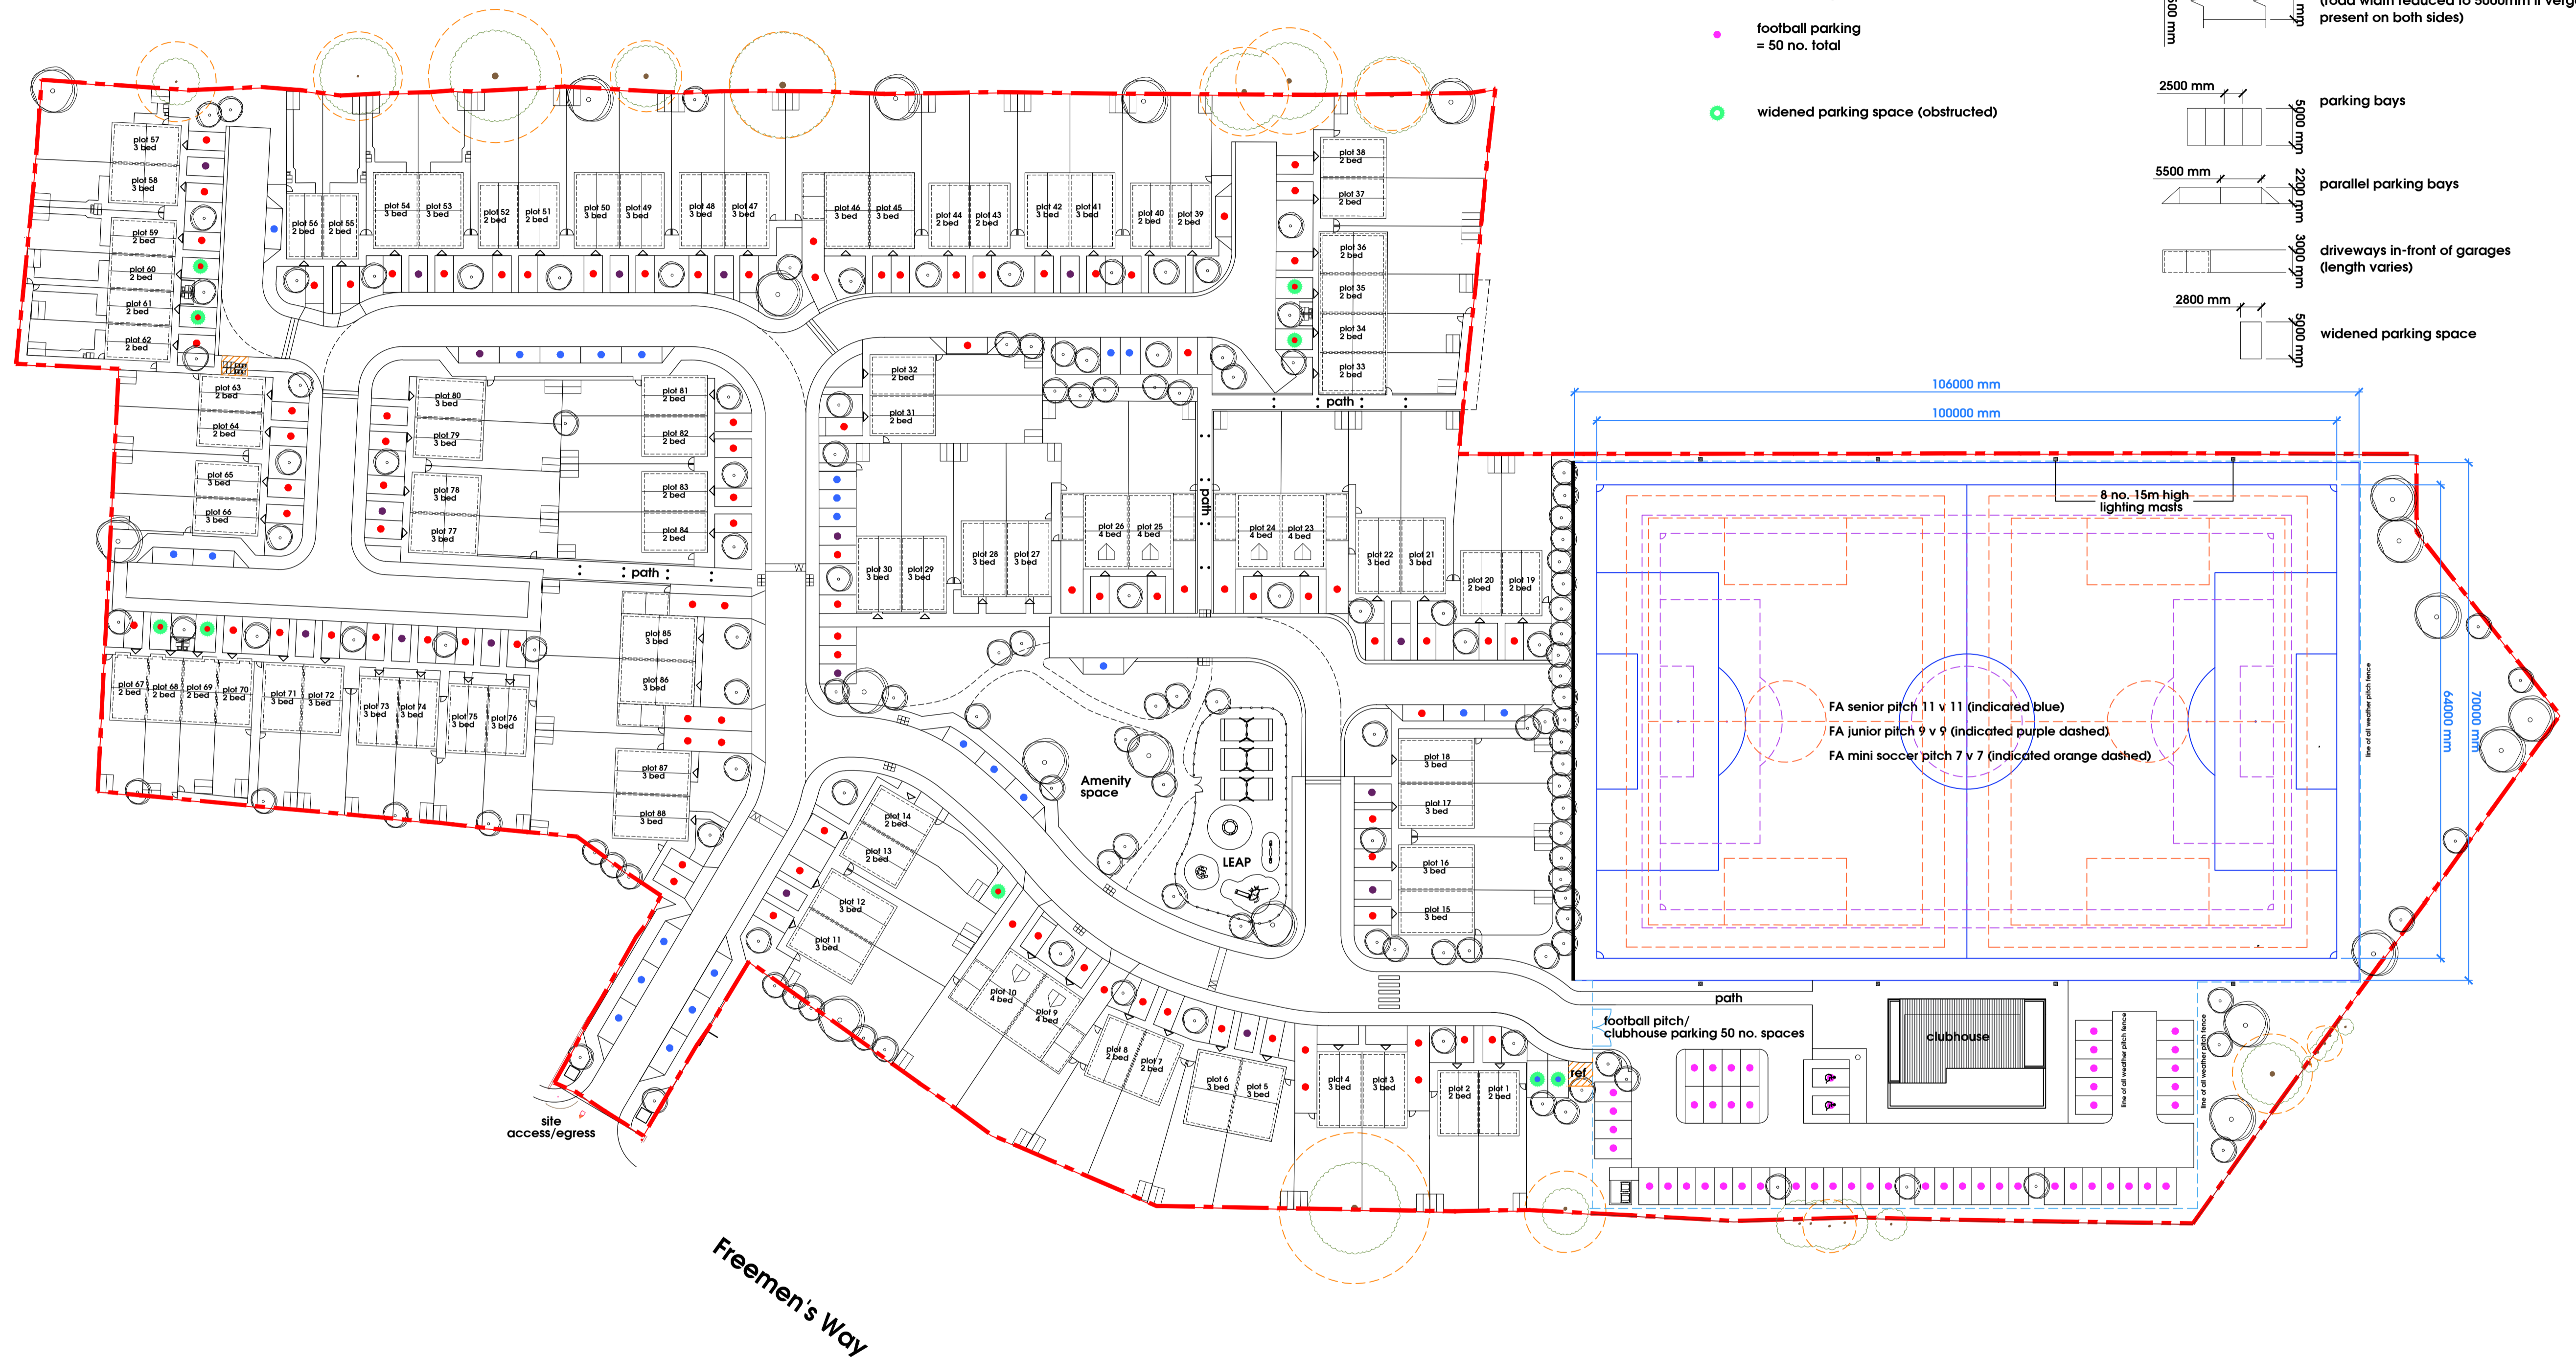


key

- residential parking = 102 no. total
- unallocated residential parking = 17 no. total
- visitor car & van parking = 26 no. total
- football parking = 50 no. total
- widened parking space (obstructed)

dimensions

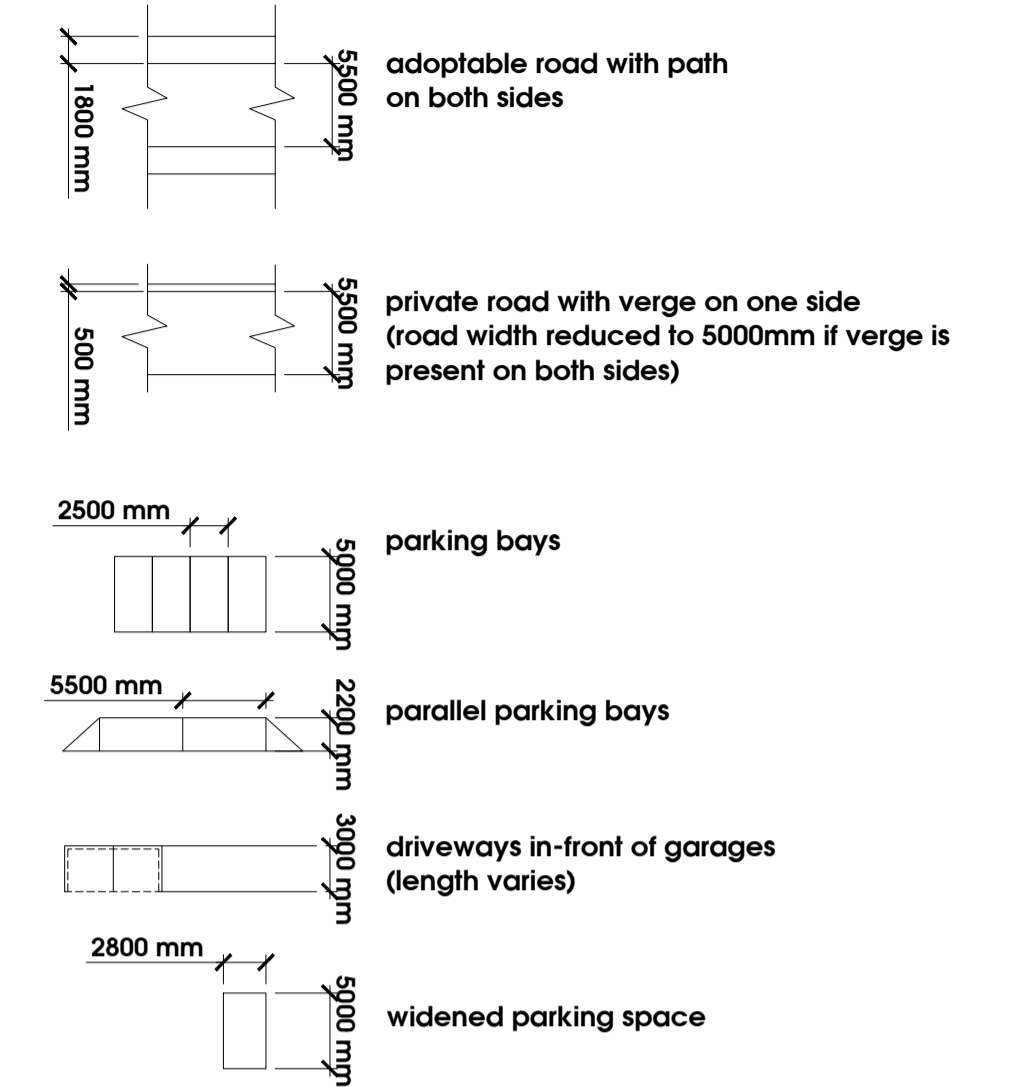

THIS DRAWING IS FOR THE PURPOSE OF PLANNING APPLICATION ONLY AND SHOULD NOT BE USED FOR ANY OTHER PURPOSE.

subject to site survey and I.A. approvals
client: Sunningdale House Developments