

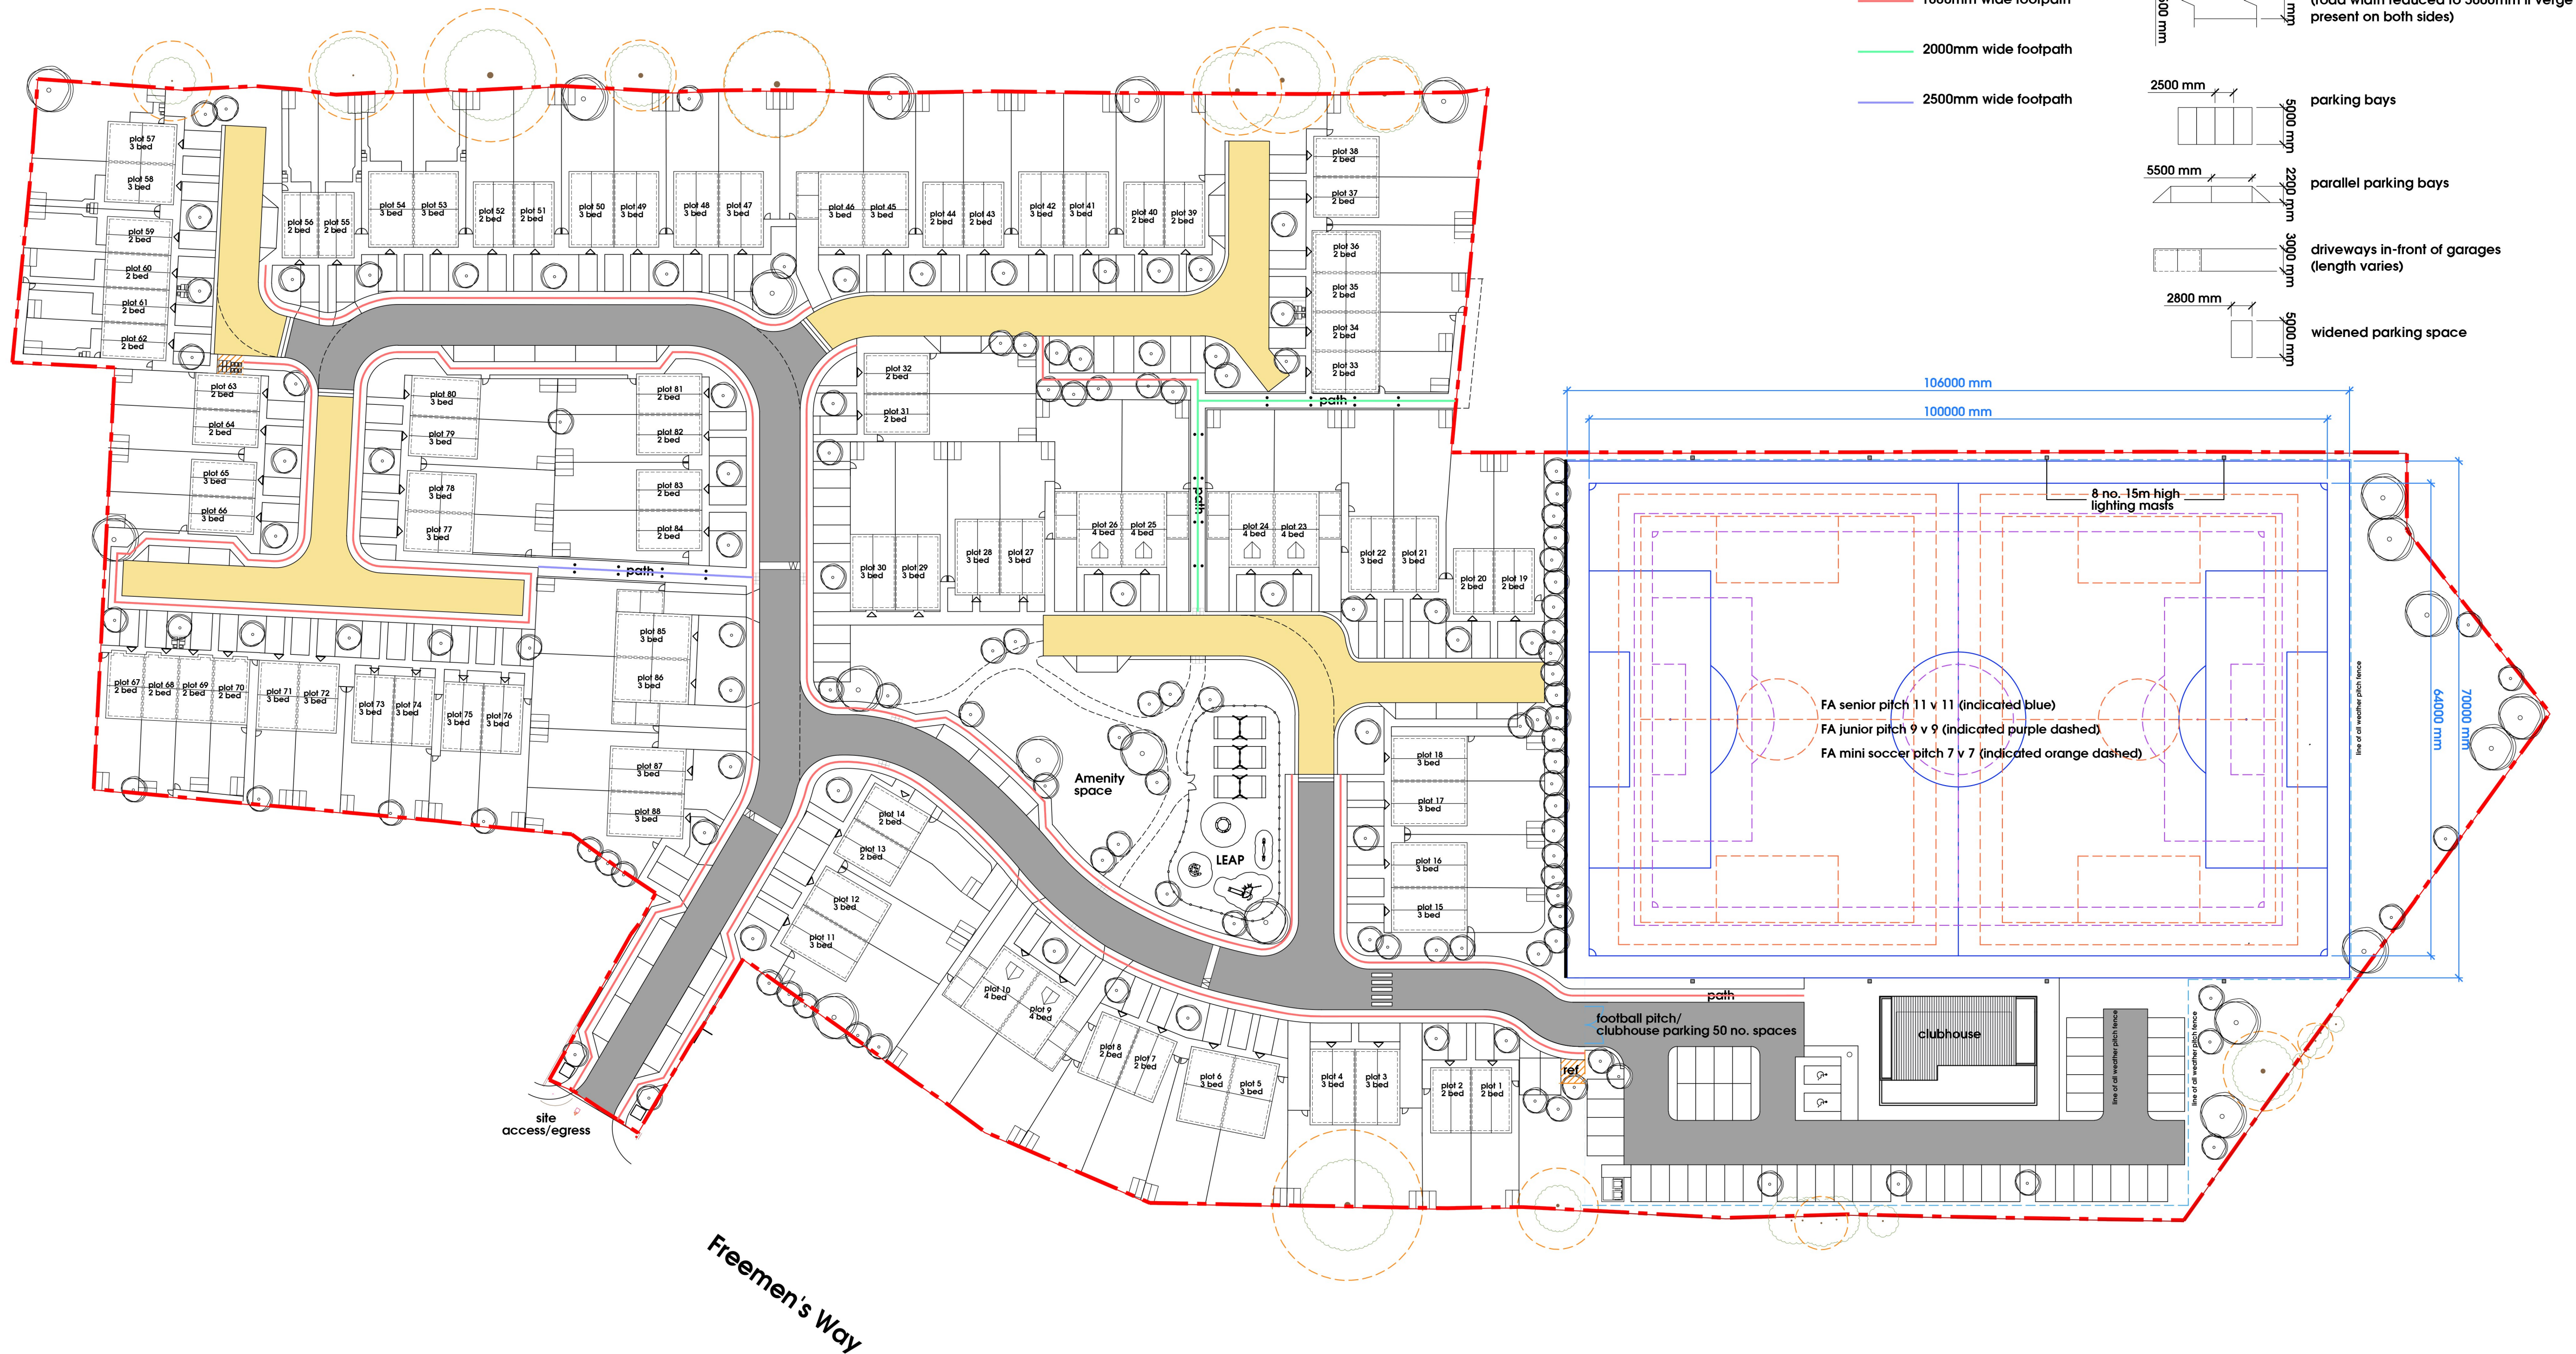


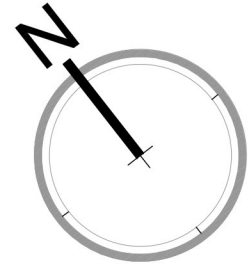

key

- finish - black tarmac
- finish - concrete block paving
- 1800mm wide footpath
- 2000mm wide footpath
- 2500mm wide footpath

dimensions

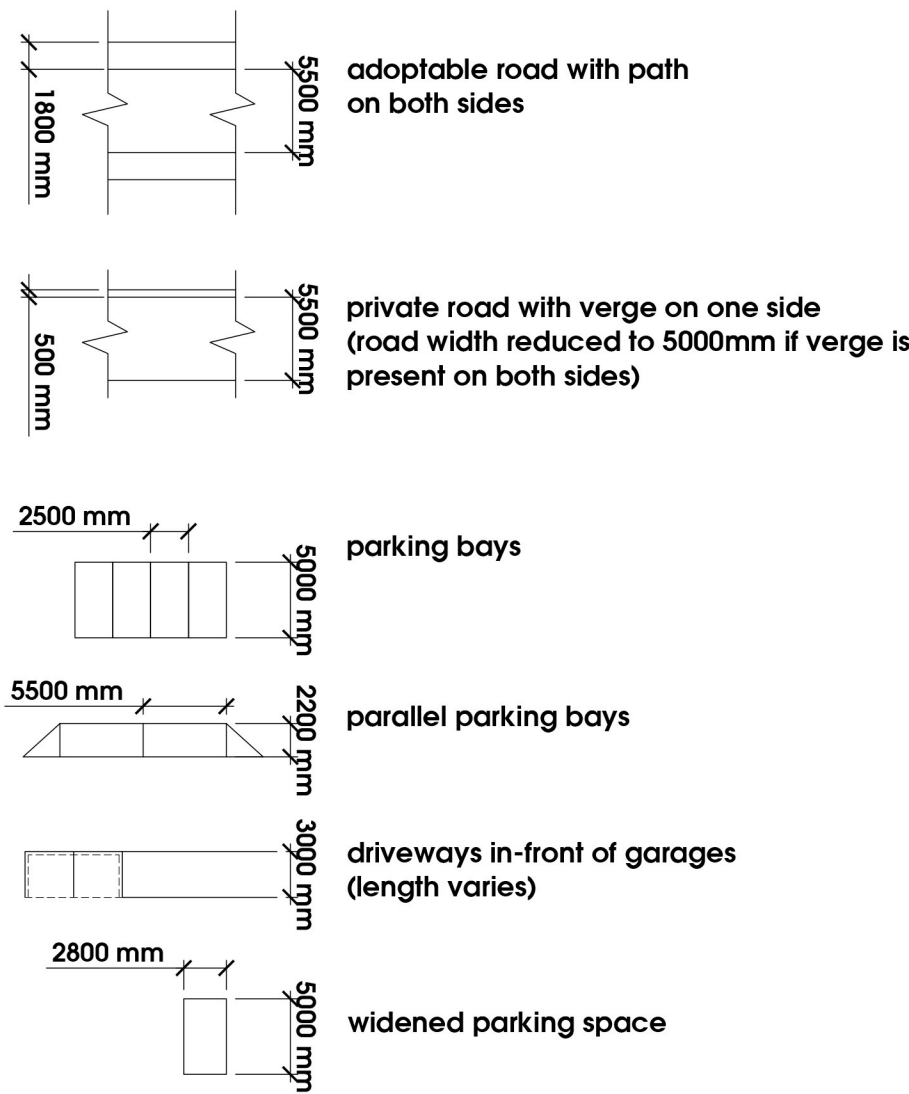

Freemen's Way, Deal
road finishes plan

number: 3987/p101f | date: mar 2020 | scale: 1:500@A1 / 1:1000@A3 | dm: lh chkd: ut appd: ut

THIS DRAWING IS FOR THE PURPOSE OF
PLANNING APPLICATION ONLY AND SHOULD
NOT BE USED FOR ANY OTHER PURPOSE.

subject to site survey and l.a. approvals
client: Sunningdale House Developments

gdm architects
1 01 422 760370
info@gdmarchitects.co.uk
www.gdmarchitects.co.uk
© copyright gdm architects ltd