


Dogkennel Wood

The St Leonards Academy Darwell Campus (Secondary School)

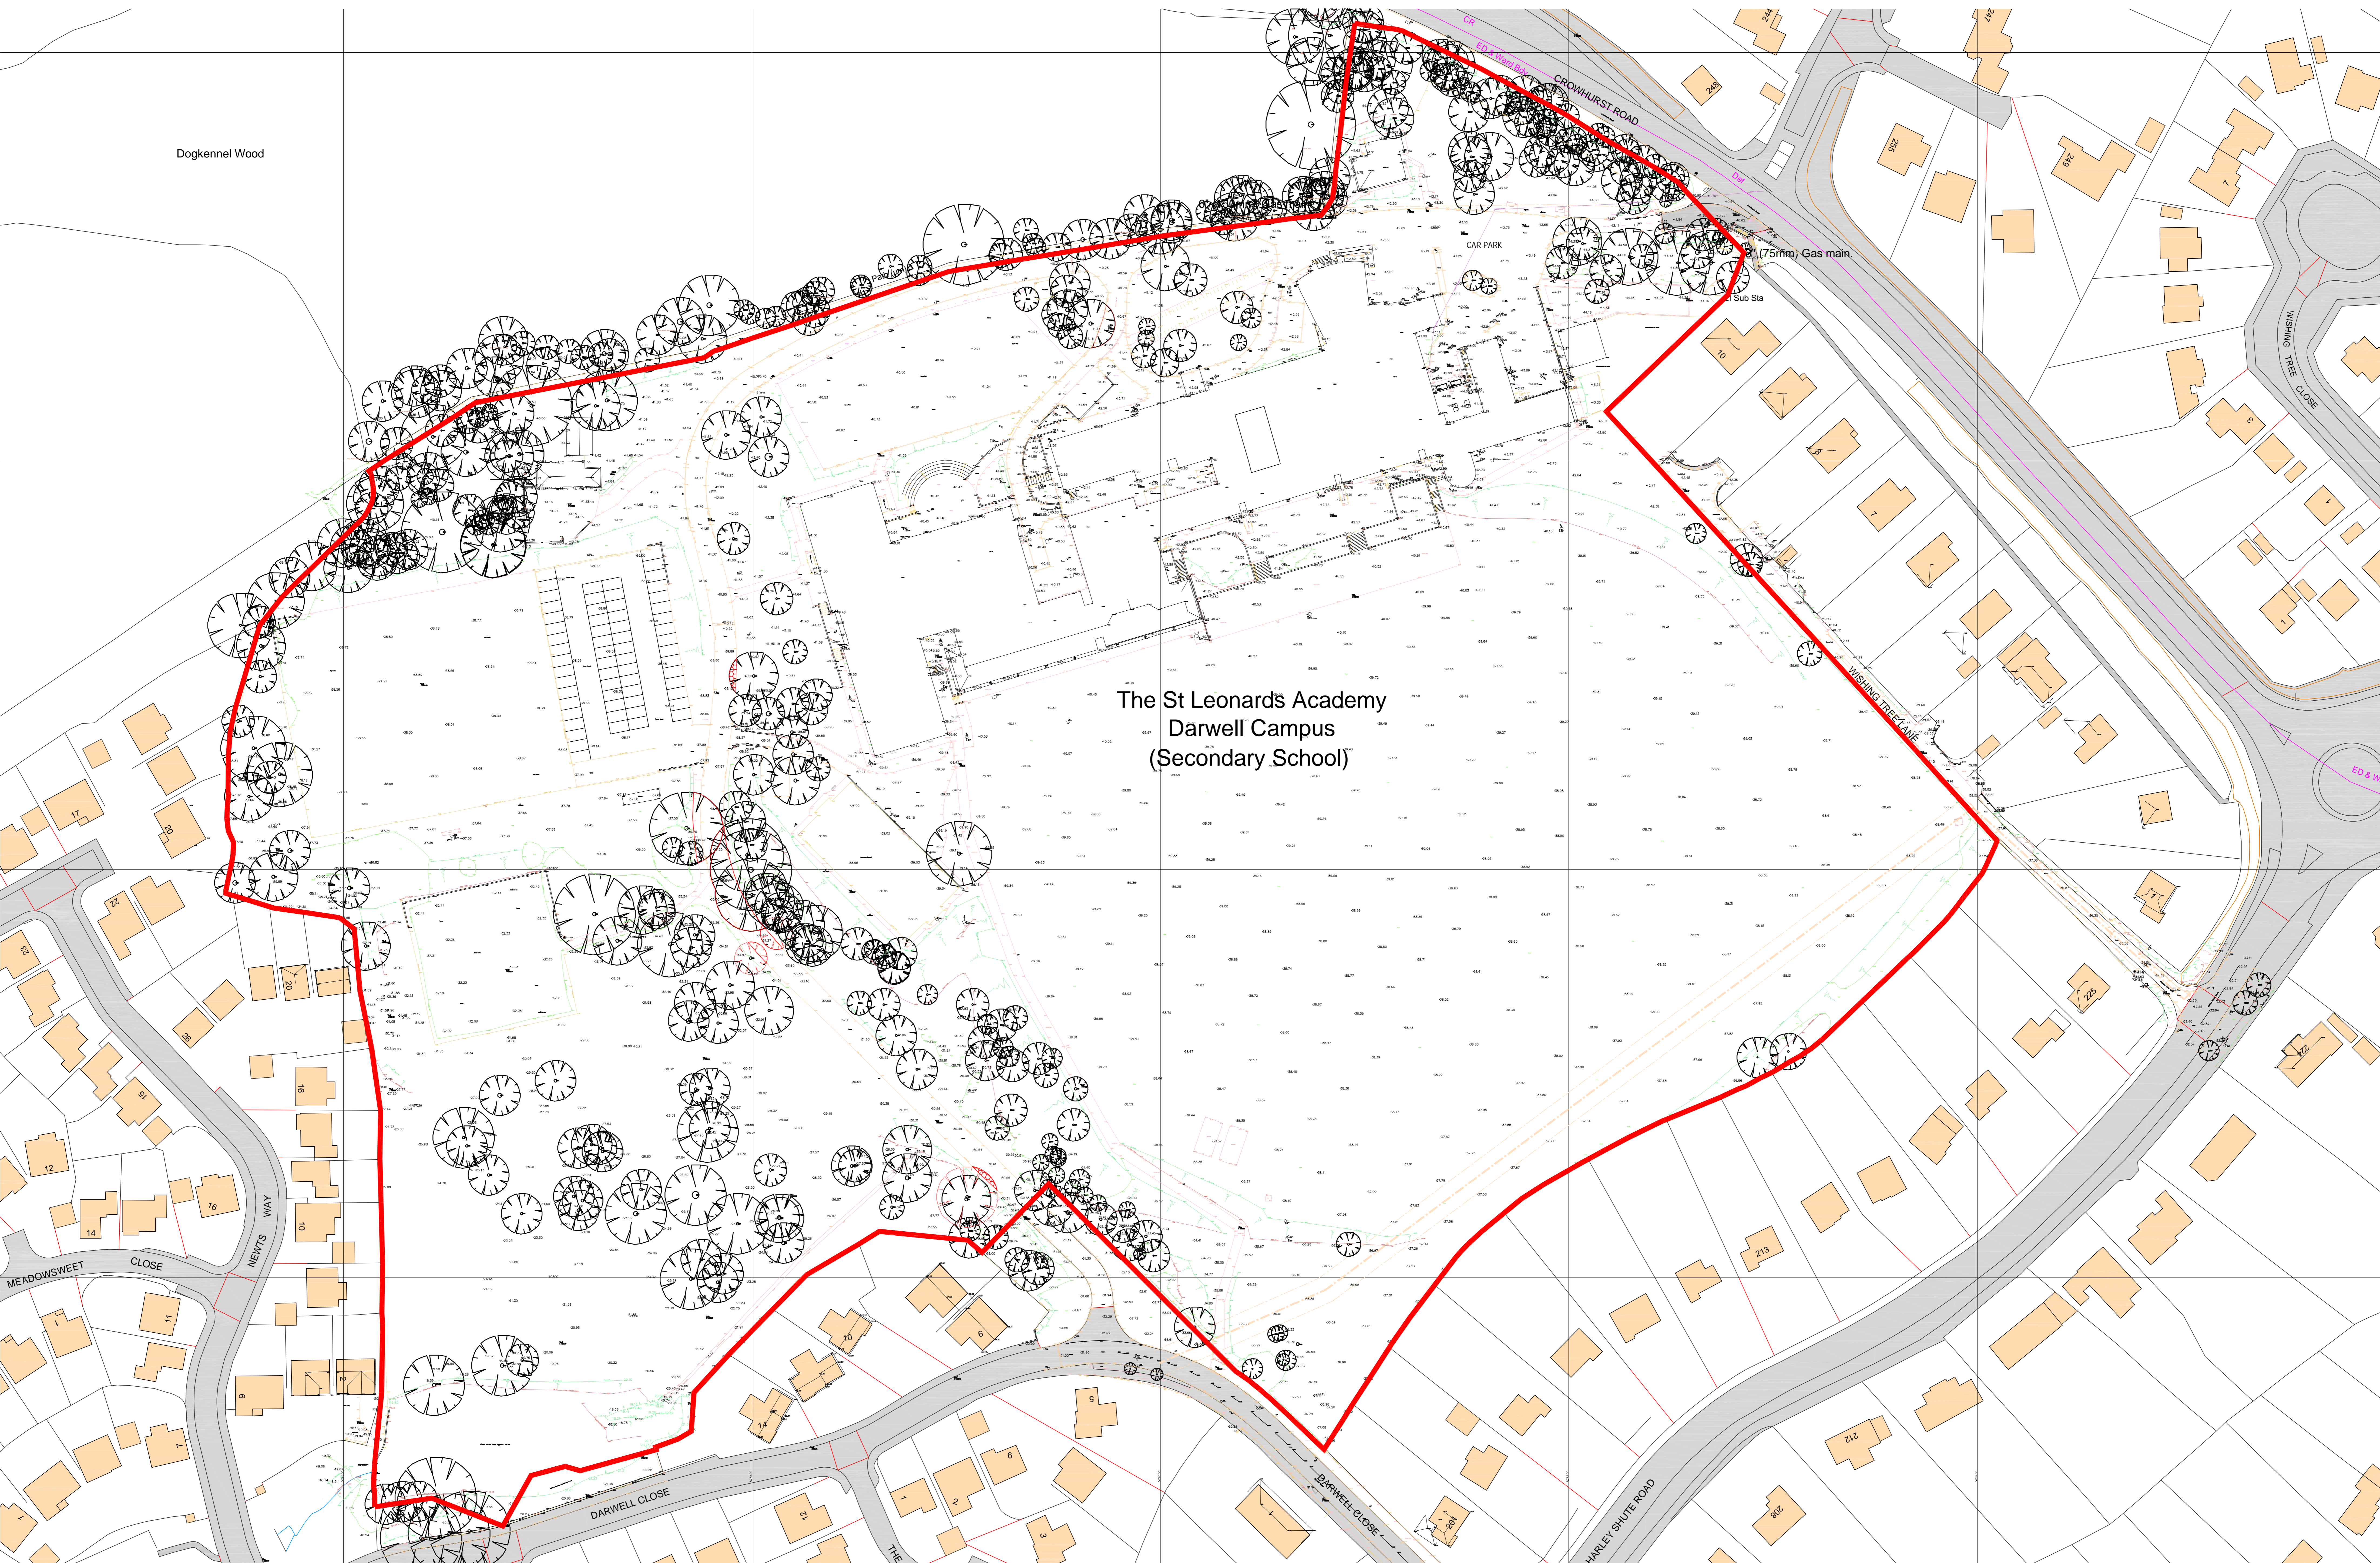


Note:
Do not scale this drawing.
All levels and dimensions are to be checked on site.
This drawing is to be read in conjunction with all relevant consultants' requirements, drawings and specifications.
Any discrepancies between consultants' drawings to be reported to the Contract Administrator before any relevant work commences.

1:500



This drawing combines the Ordnance Survey information with the Topographic Survey - pre demolition. The buildings on site have now been removed.

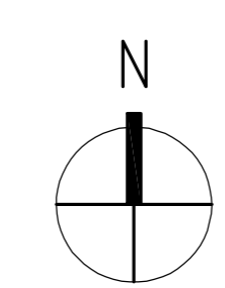

Rev	Date	Description	Drawn	Checked	Status
P1	13.01.14	Issued	CS	PD	
C	12.02.15	Demolition overmarkings removed	PD	PEL	

The Grove School
St Leonards, Hastings.

Block Plan - Pre Demolition Ordnance Survey & Topographic Survey combined.

Scale: 1:500 @ A0
No: 4360
Date: AL05
Rev: C

MILLERBOURNE ARCHITECTS
332 Kingsway
Hove East Sussex
BN1 3DQ
T: 01323 411999
info@miller-bourne.co.uk