


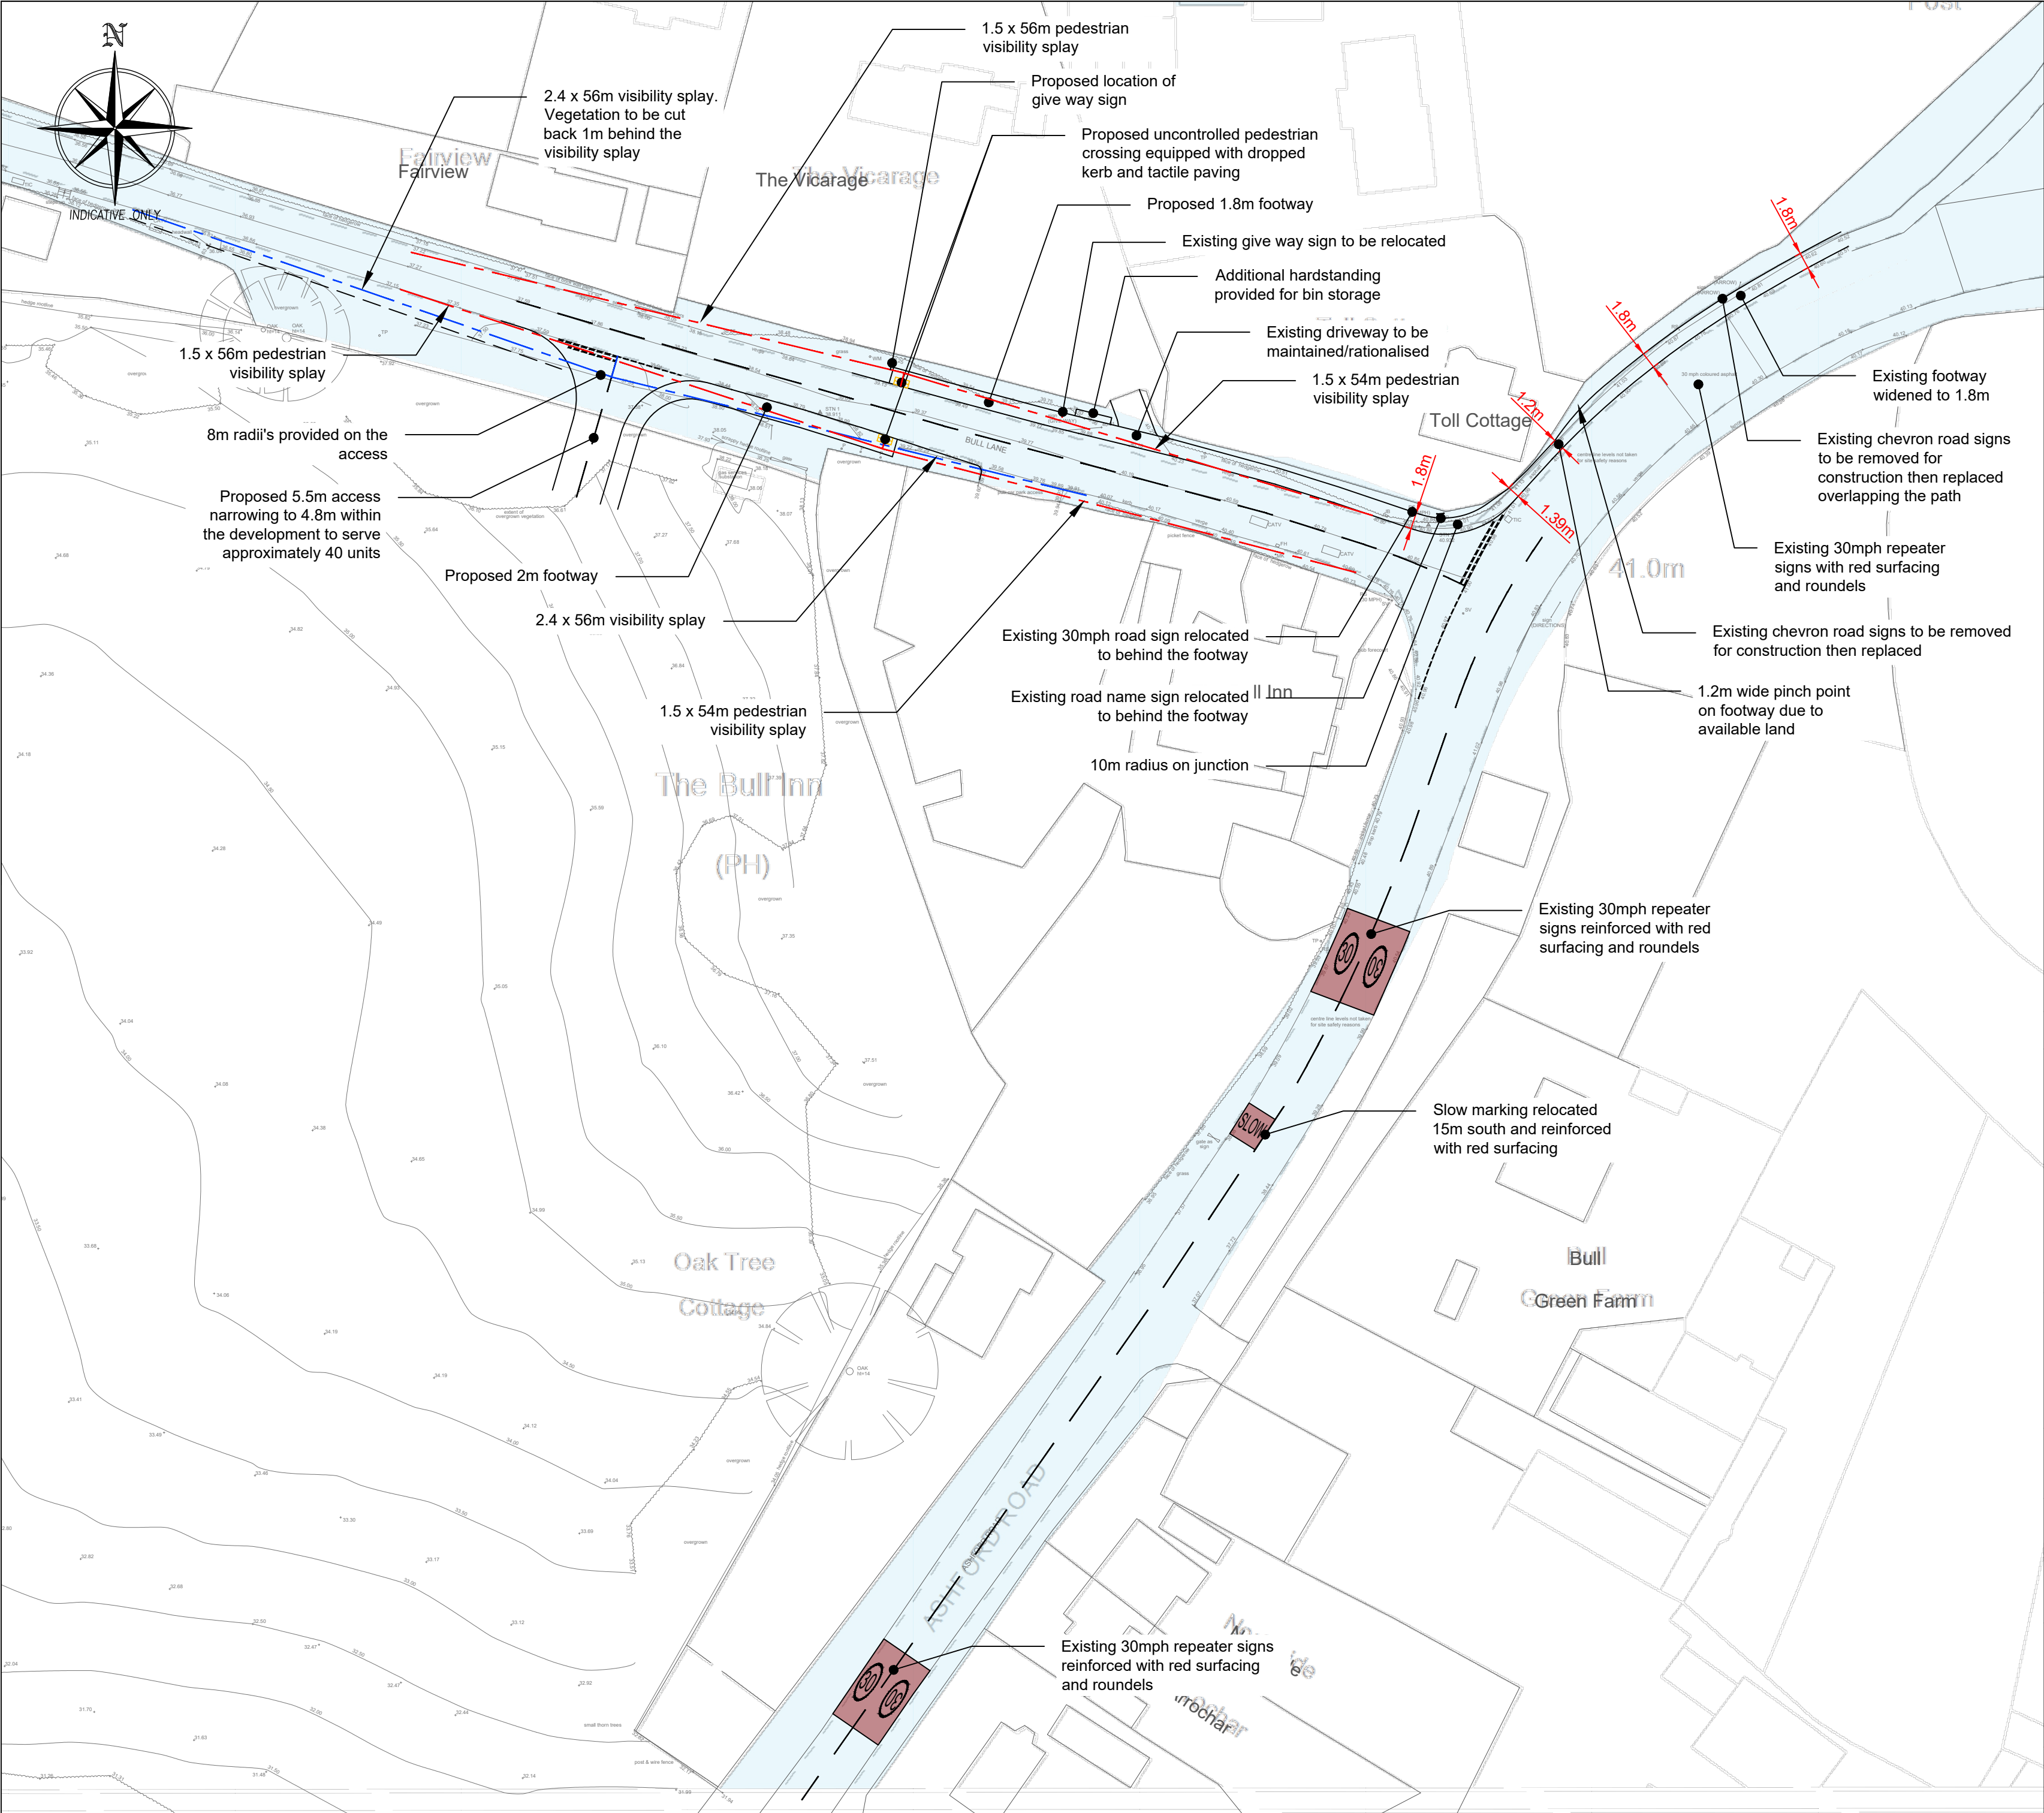

Notes:

- This drawing has been prepared in accordance with the scope of DHA's appointment with its client and is subject to the terms and conditions of that appointment. DHA accepts no liability for any use of this document other than by its client and only for the purposes for which it was prepared and provided.
- If received electronically it is the recipients responsibility to print to correct scale. Only written dimensions should be used.
- Where applicable Ordnance Survey (c) Crown Copyright 2022 All rights reserved. Licence Number 100031961.
- Highway Boundary plans have been provided by KCC Highways

5 0 5 10 15 20 25

Metres (1:500)

Extent of highway maintained land

P4	Highways Boundary Plans	30.09.24	CS
P3	RSA Comments	26.06.24	CS
P2	Added notes about road signs	13.06.24	CS
P1	First issue	23.04.24	CS

REV	AMENDMENTS	DATE	CHK
	Client		
	ESQUIRE DEVELOPMENTS LTD		
	Project		
	LAND ADJACENT TO BULL INN, BETHERSDEN		
	Title		
	PROPOSED HIGHWAYS WORKS		
Drwg	Rev	Scale	Date
32891-H-02	P4	1:500	30.09.24
Eclipse House, Eclipse Park, Sittingbourne Road Maidstone, Kent. ME14 3EN			
t: 01622 776226 f: 01622 776227			
e: info@dhaplanning.co.uk w: www.dhaplanning.co.uk			
CAD Reference:			A2