


This drawing is the sole copyright of BWP and is issued on the terms that it will not be reproduced or copied in whole or part nor will any information be furnished from it without written authority BWP is the trading name of Bellamy Wallace Partnership LLP

THIS DRAWING IS TO BE READ IN CONJUNCTION WITH ALL THE ENGINEER'S AND OTHER SPECIALISTS DRAWINGS AND SPECIFICATIONS.


DO NOT SCALE THIS DRAWING. WRITTEN DIMENSIONS ONLY SHALL BE USED. ANY DISCREPANCIES MUST BE REPORTED TO THE ARCHITECT/ENGINEER.

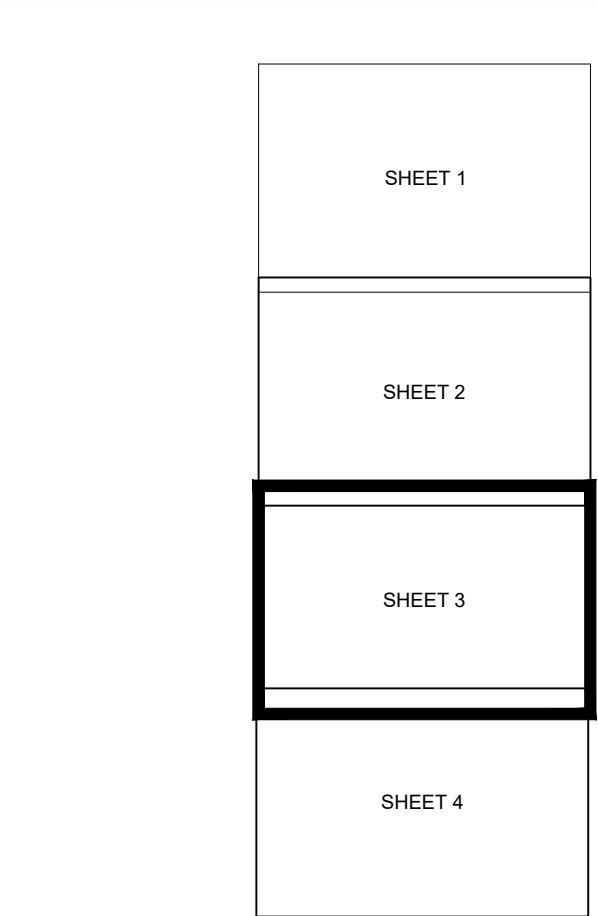

KEY PLAN

KEY

- PROPOSED LEVEL
PROPOSED GRADIENT
PROPOSED FINISHED FLOOR LEVEL
EXISTING SITE CONTOURS
PROPOSED ROAD CONTOURS
880mm SLEEPER RETAINING WALL
VEGETATED EARTH RETAINING WALL
RETAINING WALL
GRAVEL BOARD RETAINING
150mm STEPS

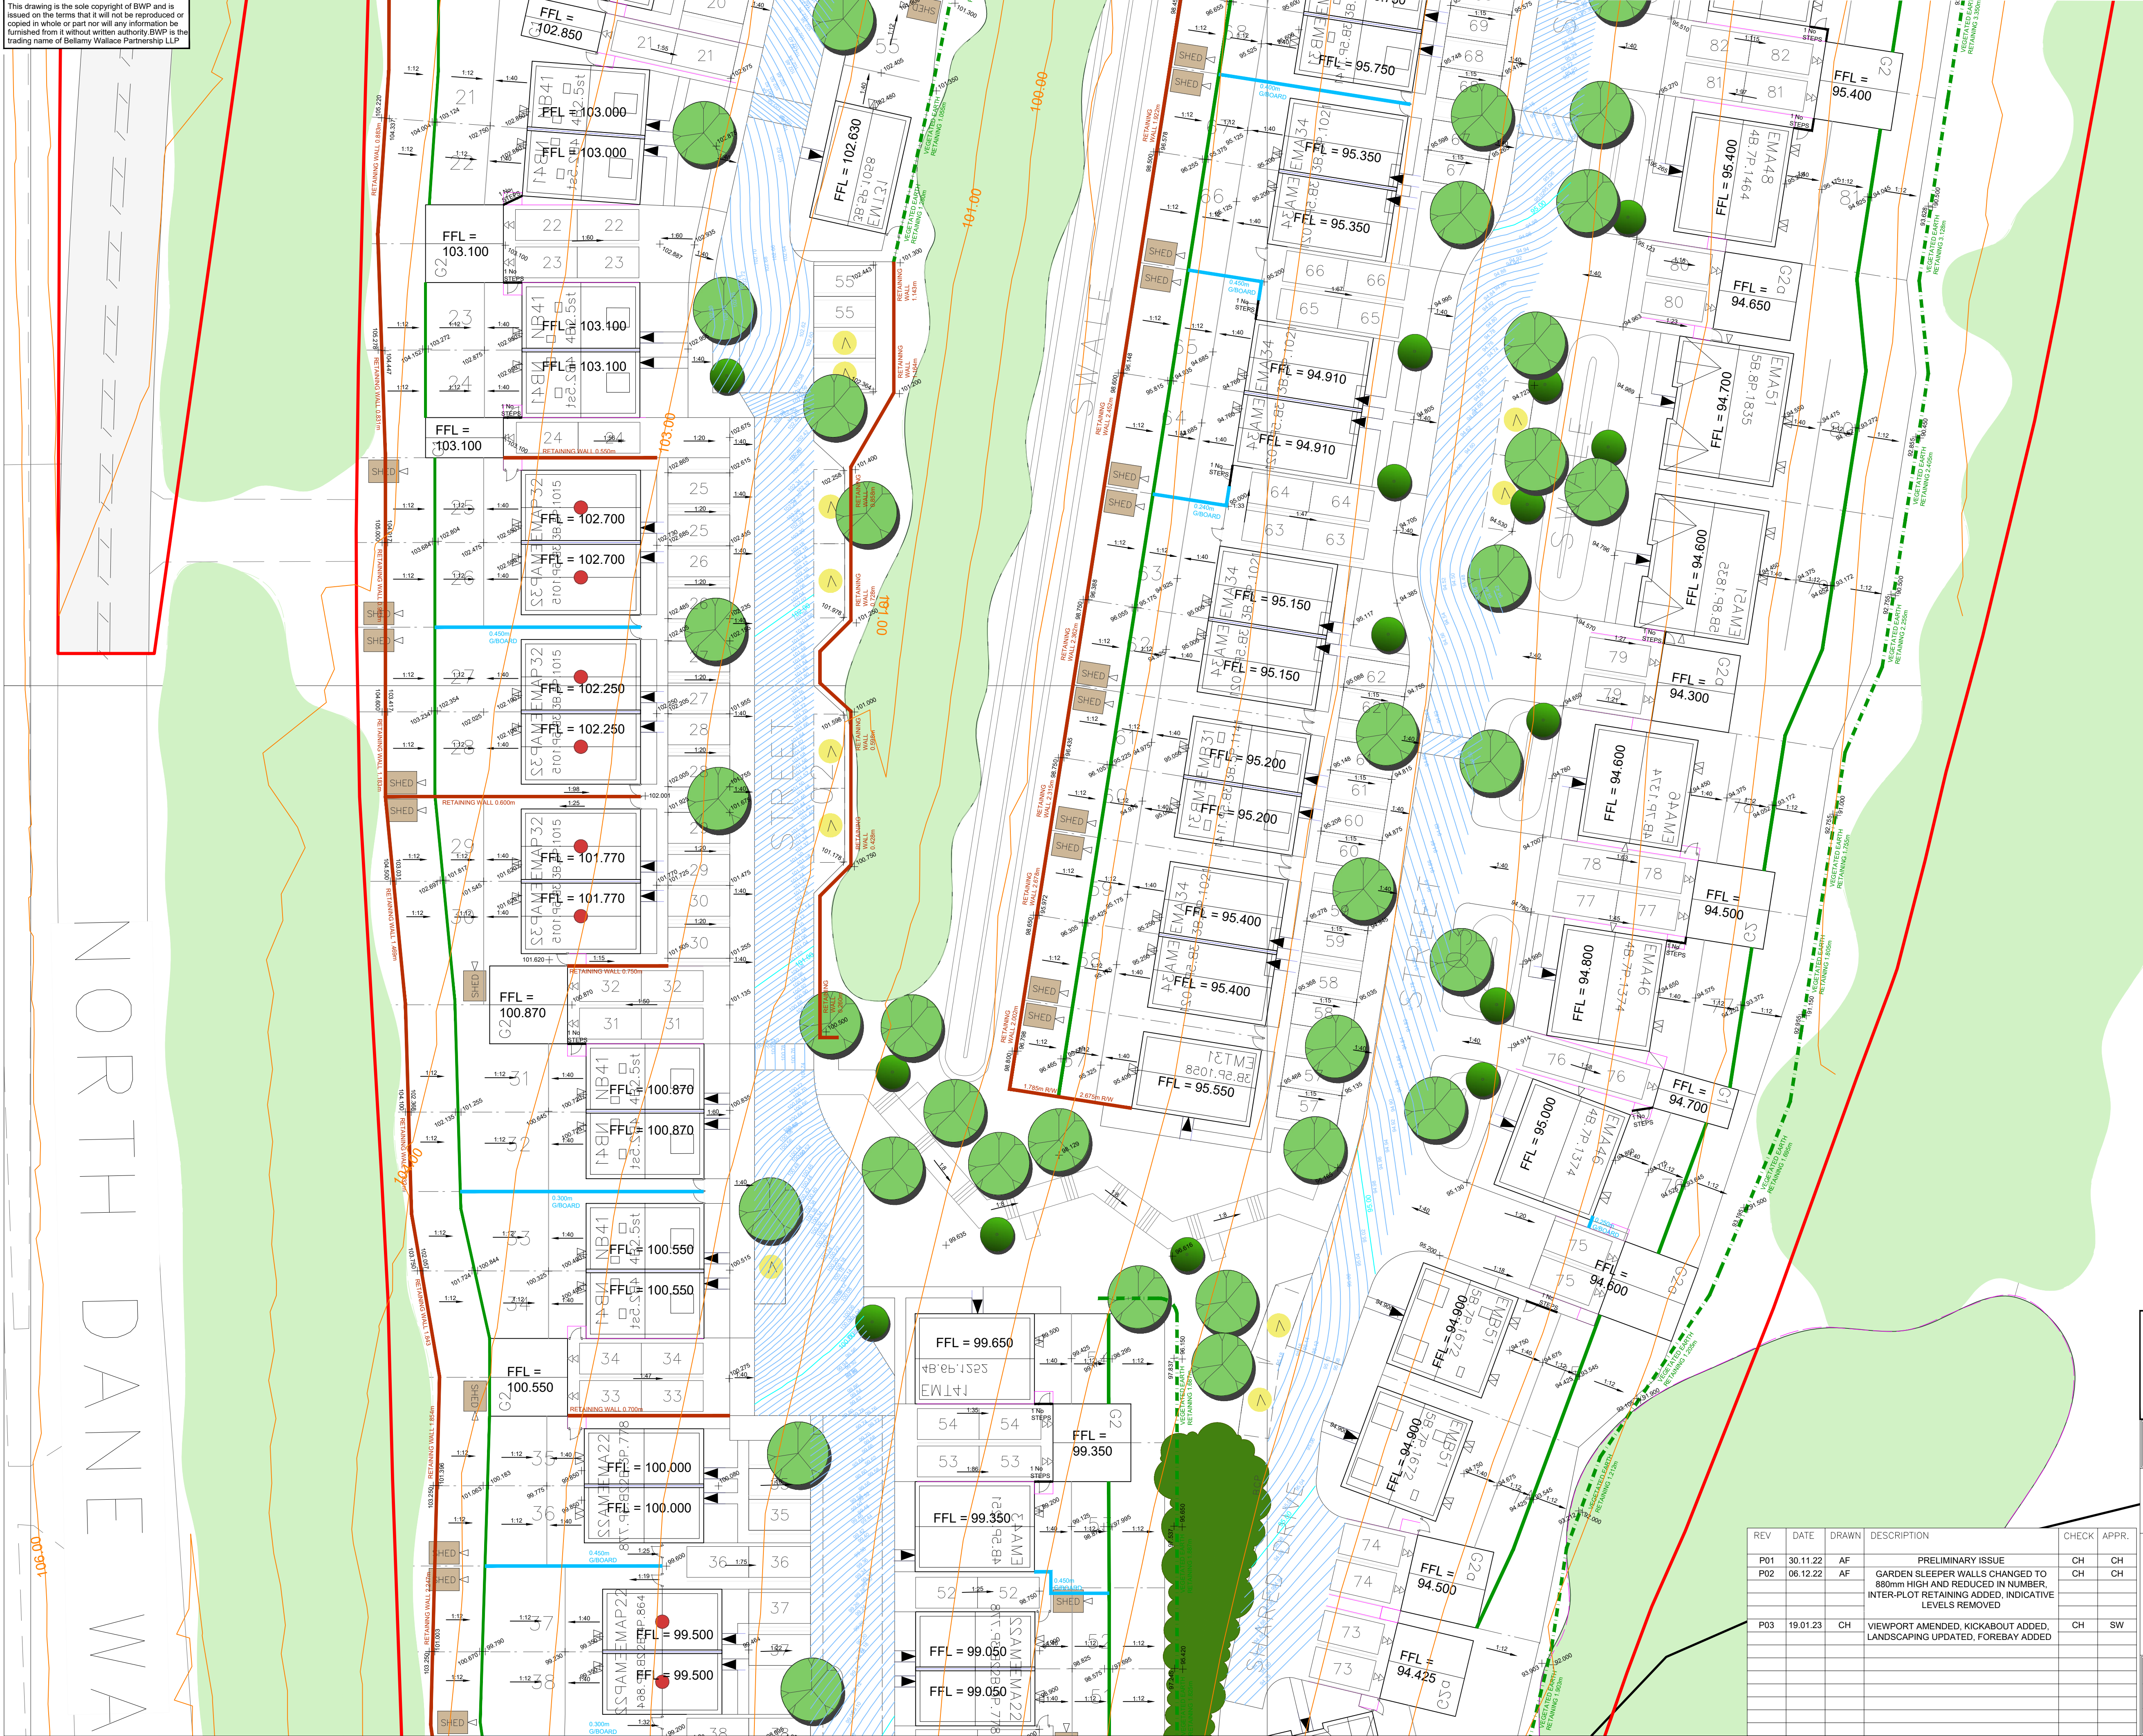



Bellamy Wallace Partnership
Consulting Structural Engineers

E-mail: kent@bwp-eng.co.uk

Grange House
Beardsted Green Business Centre
The Green, Beardsted, Maidstone
Kent, ME14 4DZ

Tel: 01622 630675
BWP PROJECT REF K1965

PROJECT EAST HILL CHATHAM
PHASE 1

TITLE ENGINEERING LAYOUT
SHEET 3 OF 4

REV	DATE	DRAWN	DESCRIPTION	CHECK	APPR.
P01	30.11.22	AF	PRELIMINARY ISSUE	CH	CH
P02	06.12.22	AF	GARDEN SLEEPER WALLS CHANGED TO 880mm HIGH AND REDUCED IN NUMBER, INTER-PLOT RETAINING ADDED, INDICATIVE LEVELS REMOVED	CH	CH
P03	19.01.23	CH	VIEWPORT AMENDED, KICKABOUT ADDED, LANDSCAPING UPDATED, FOREBAY ADDED	CH	SW

Taylor Wimpey South East
103 Tonbridge Road,
Hildenborough,
Tonbridge,
Kent,
TN11 9HL,
Tel: 01732 836000
Web: www.taylorwimpey.co.uk



CHECKED BY	DATE	APPROVED BY	DATE
DRN BY AF	SCALE 1:250 @ A1	DRAWING NUMBER K2275-CIV-0203	REV P03
DATE 30.11.22			