


General Notes:

THIS DRAWING & DESIGN IS THE COPYRIGHT OF CHRIS SAUNDERS ASSOCIATES LTD AND MUST NOT BE COPIED IN PART OR WHOLE WITHOUT CONSENT.
 ALL WORKS TO COMPLY WITH THE RELEVANT BRITISH STANDARDS CODES OF PRACTICE AND THE BUILDING REGULATIONS; WORK TO FIGURED DIMENSIONS ONLY (mm).
 DISCLAIMER: NO RESPONSIBILITY OR LIABILITY IS ACCEPTED FOR C.D.M. UNLESS OTHERWISE AGREED IN WRITING.

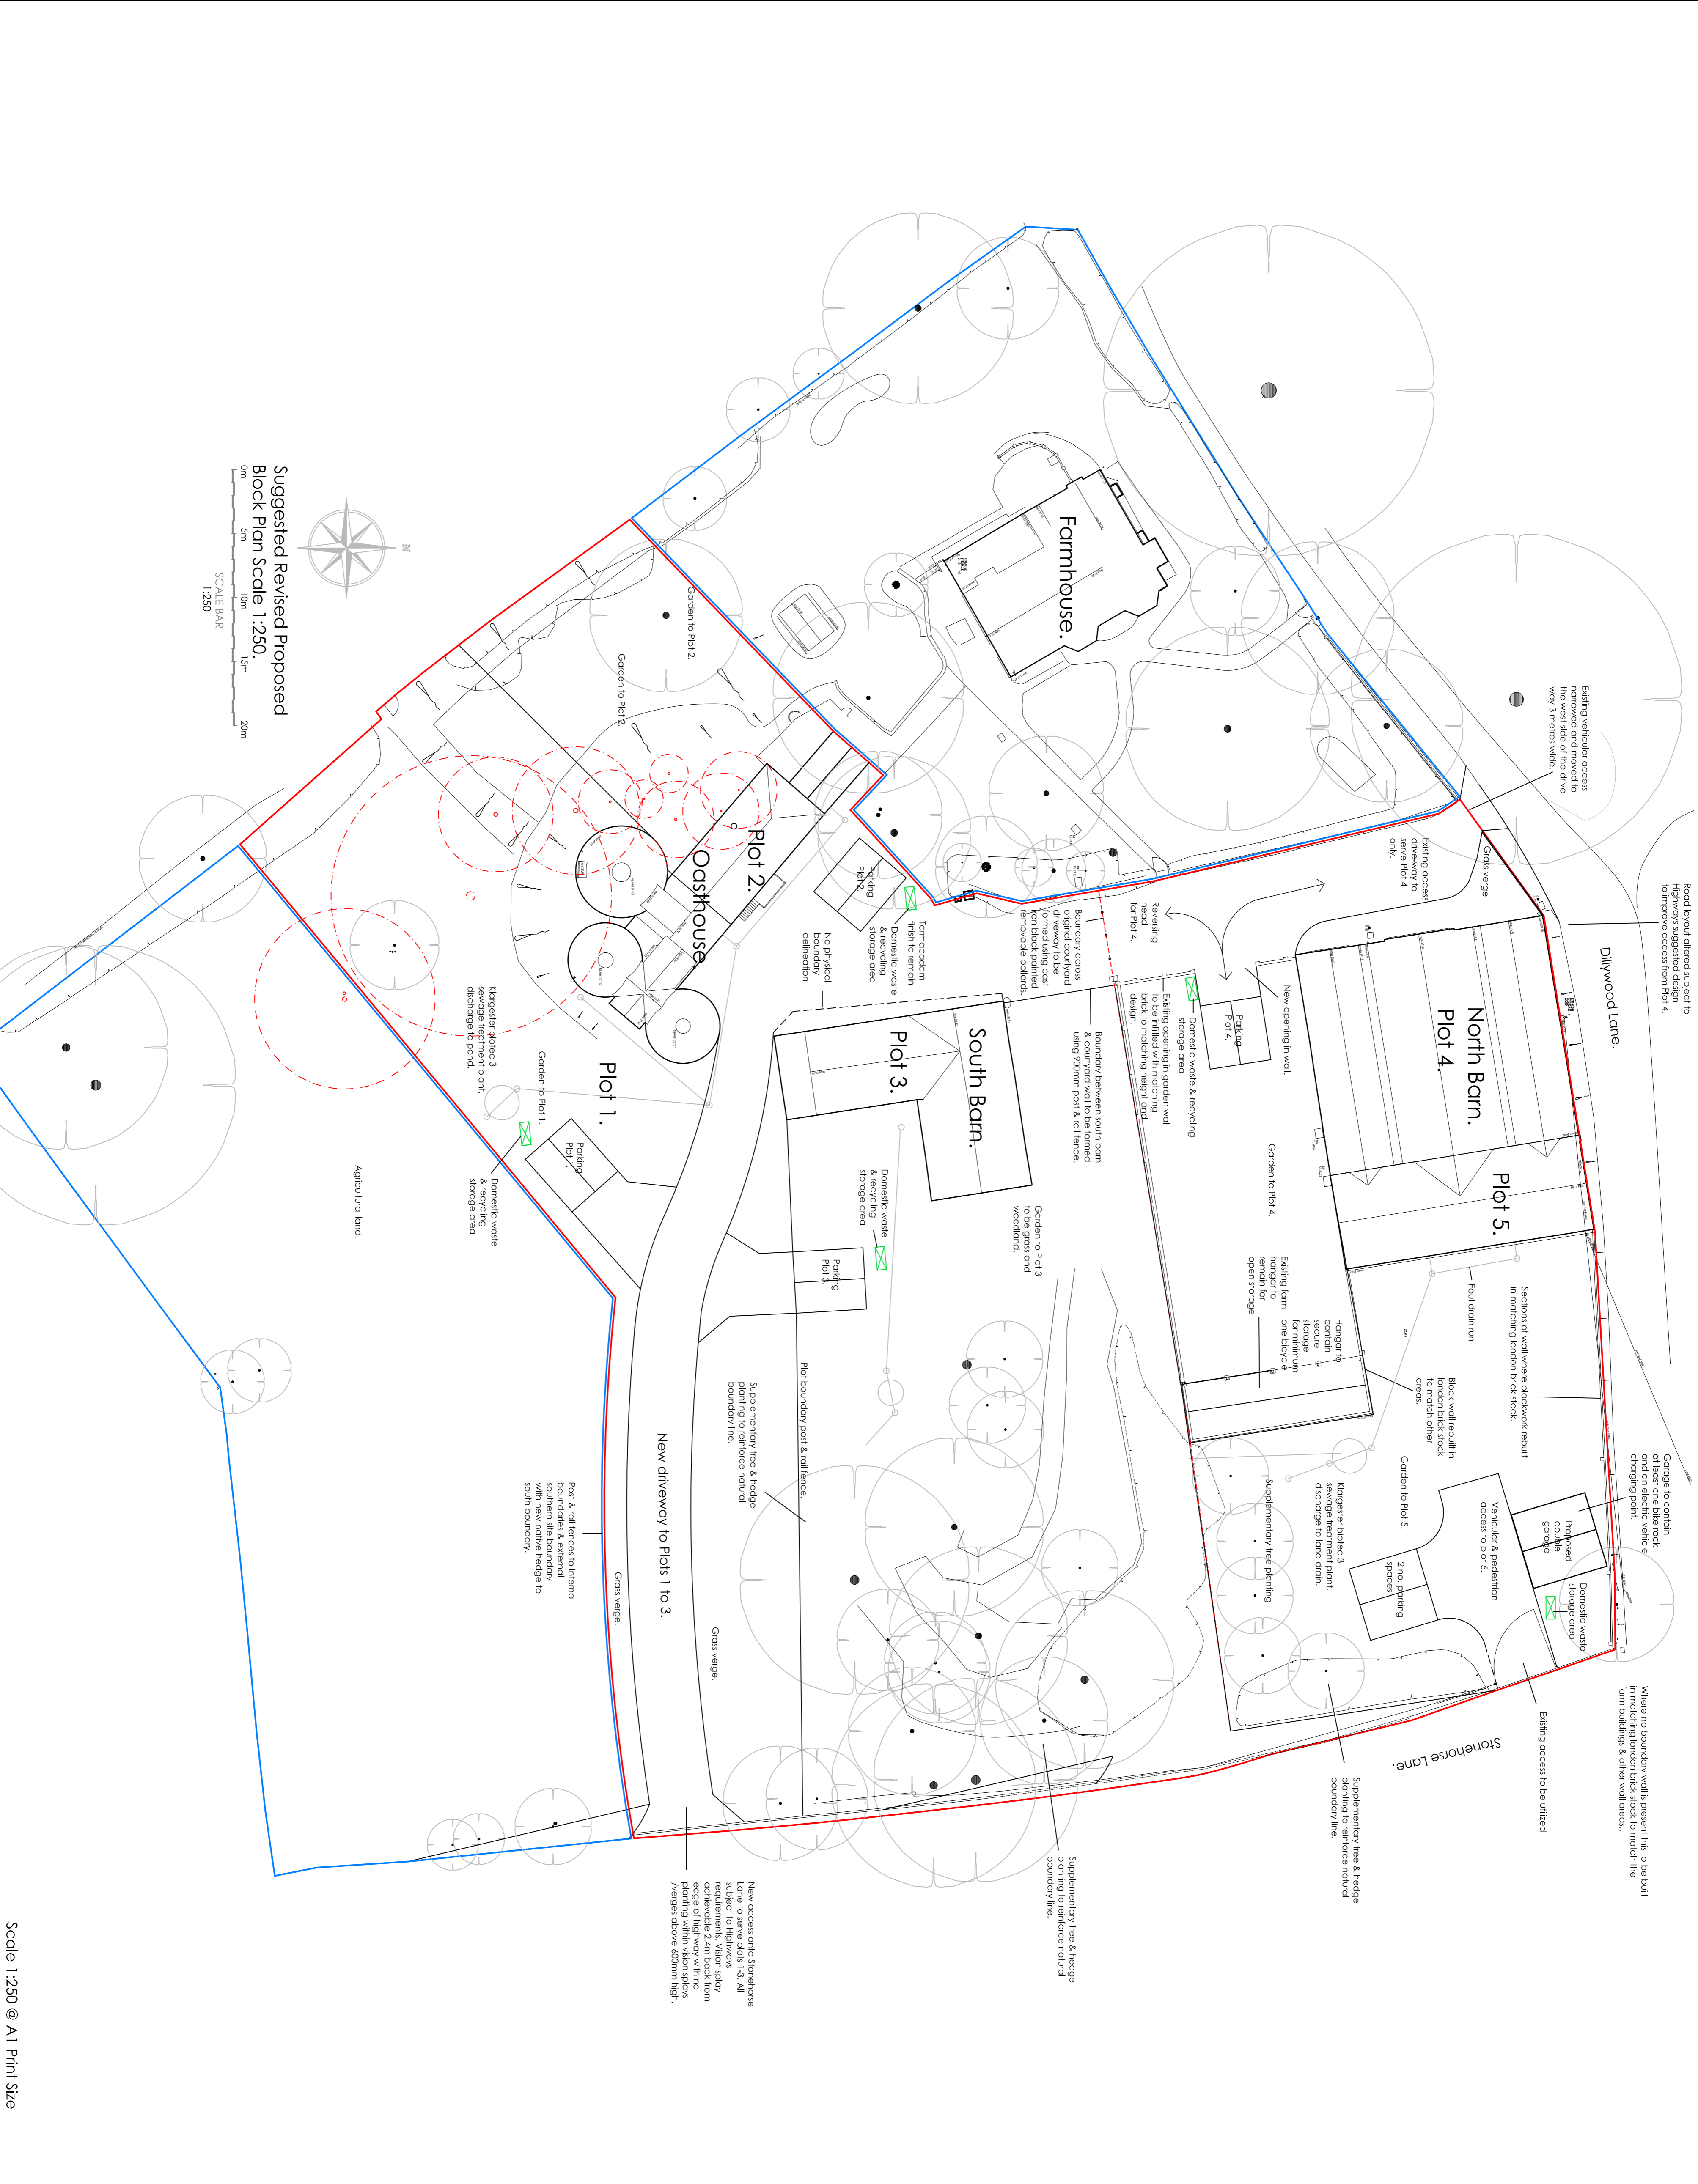

Suggested Revised Proposed
 Block Plan Scale 1:250
 SCALE BAR
 1:250

Scale 1:250 @ A1 Print Size

FOR PLANNING PURPOSES ONLY

Rev	Date	Amendments	By
A	16.02.2022	To Highways requirements.	STC
B	17.02.2022	Plot 4 parking to c/o request.	STC

CHRIS SAUNDERS ASSOCIATES LTD
 OFFICE 16, APPLE PIE FARM, CRANBROOK ROAD
 BENEDEN, KENT TN17 4EU
 t: 01580 241988 f: 01580 243040 m: 07721 784330
 e: chris@chris-saunders.co.uk www.chris-saunders.co.uk

CLIENT
 St. Sepulchre (Finsbury) United Charities
PROJECT ADDRESS
 Stone House Farm, Dillywood Lane, Rochester, Kent.

PROJECT TITLE
 Proposed Conversion of Agricultural Buildings to Residential.
DRAWING TITLE
 Block Plan Revised with New Access.

SCALE	DATE	DRAWN BY
1:250	Feb 2022	STC.
PROJECT NUMBER	DRAWING NO.	
1788	304B.	

© Chris Saunders Associates Ltd.