



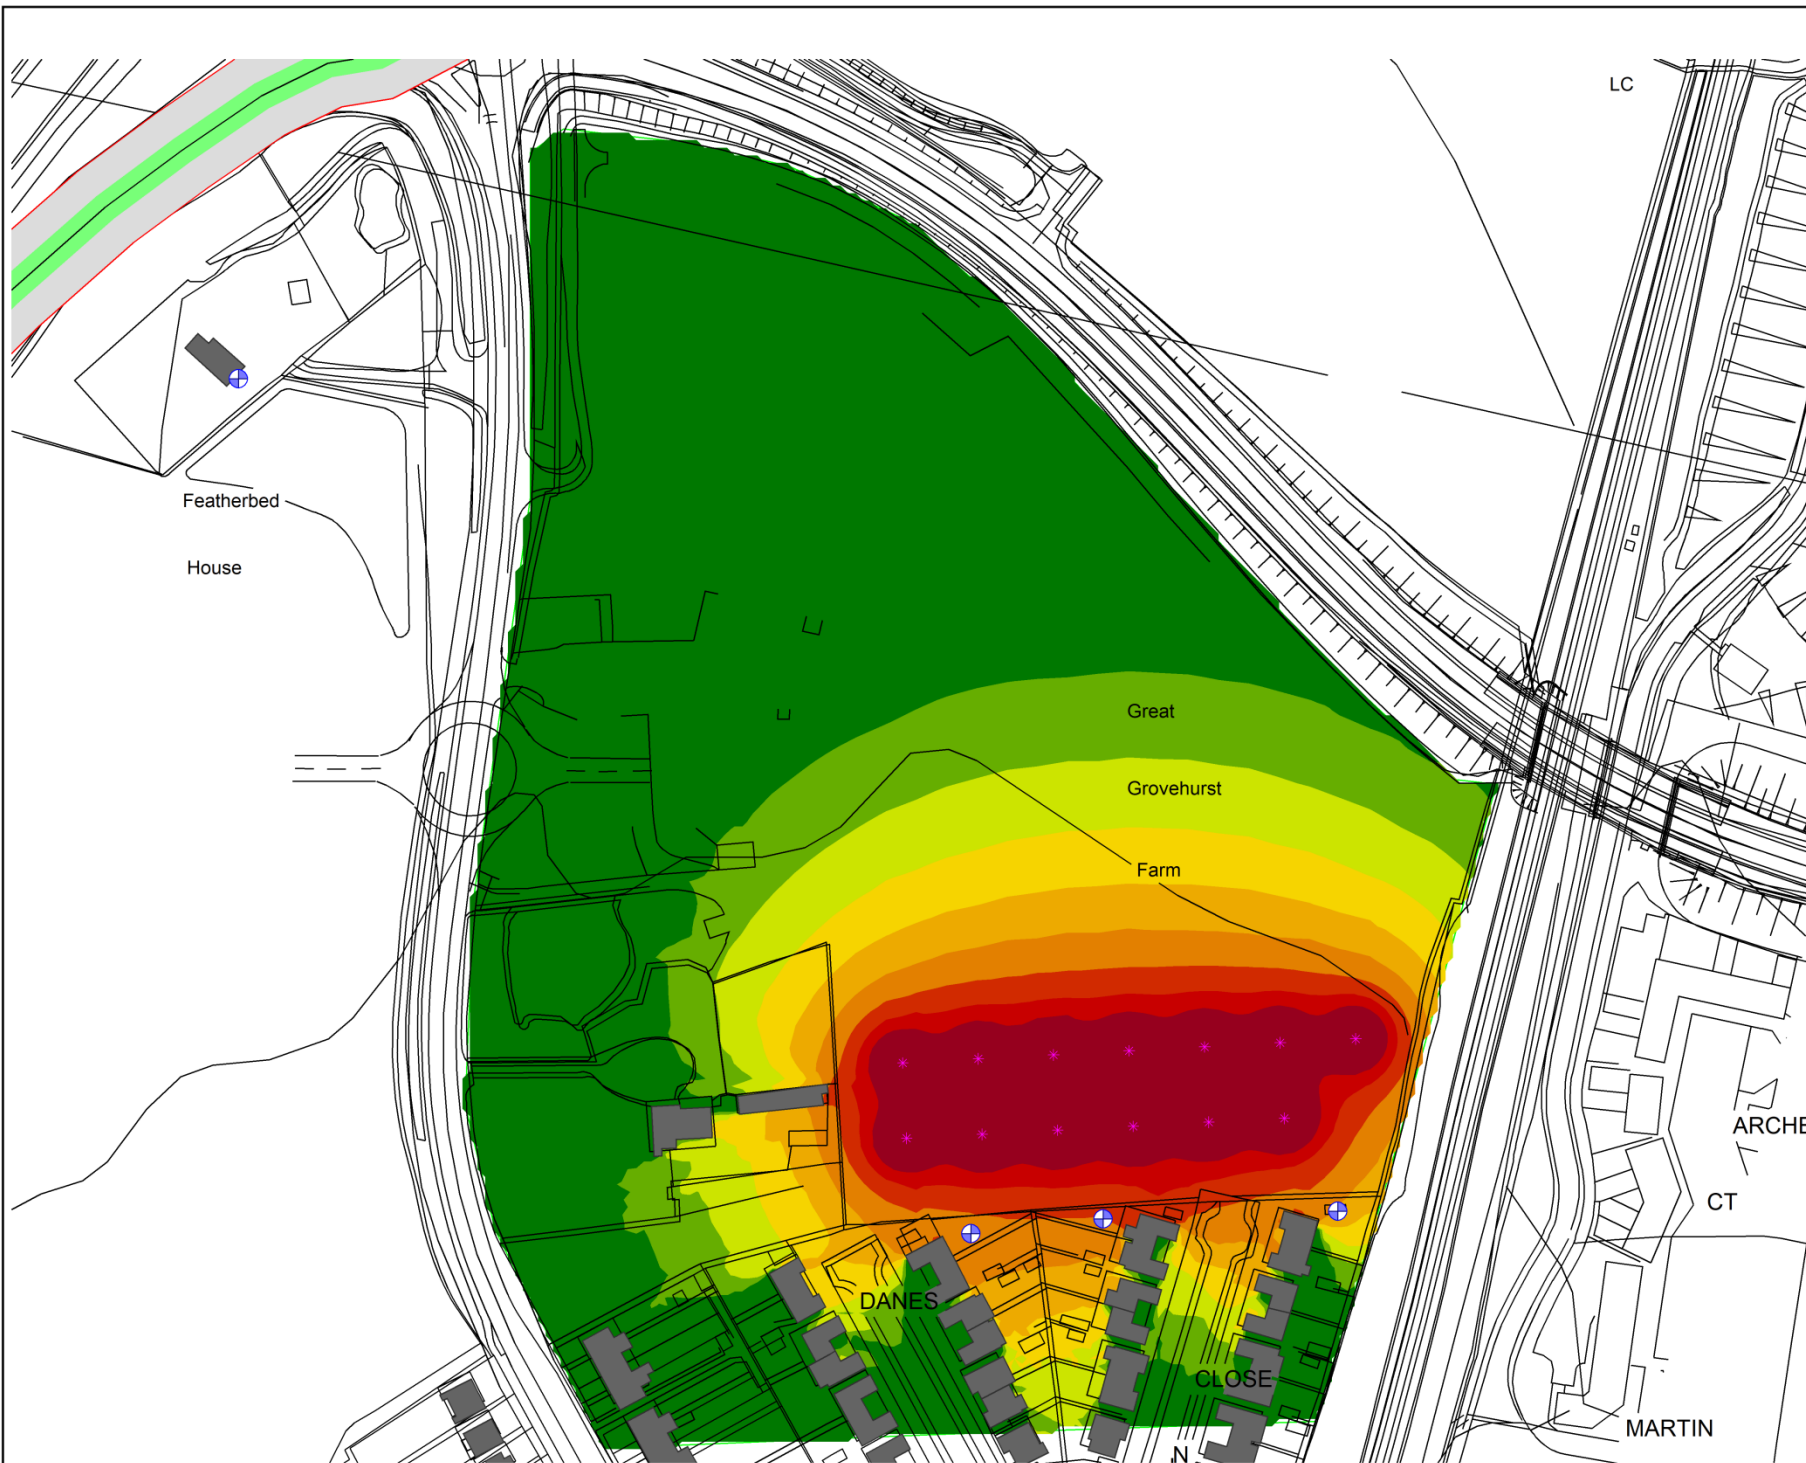

Noise level
 $L_{Aeq}(T)$
(dB)

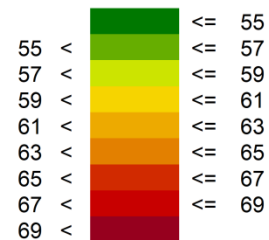

Sittingbourne

Construction Noise


Phase 1
Worst Case Week
Site stripping & Levelling
& Bund Construction


$L_{Aeq}(T)$

Date: 19.01.2018


Consultant: PGR

Scale 1:2000

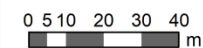

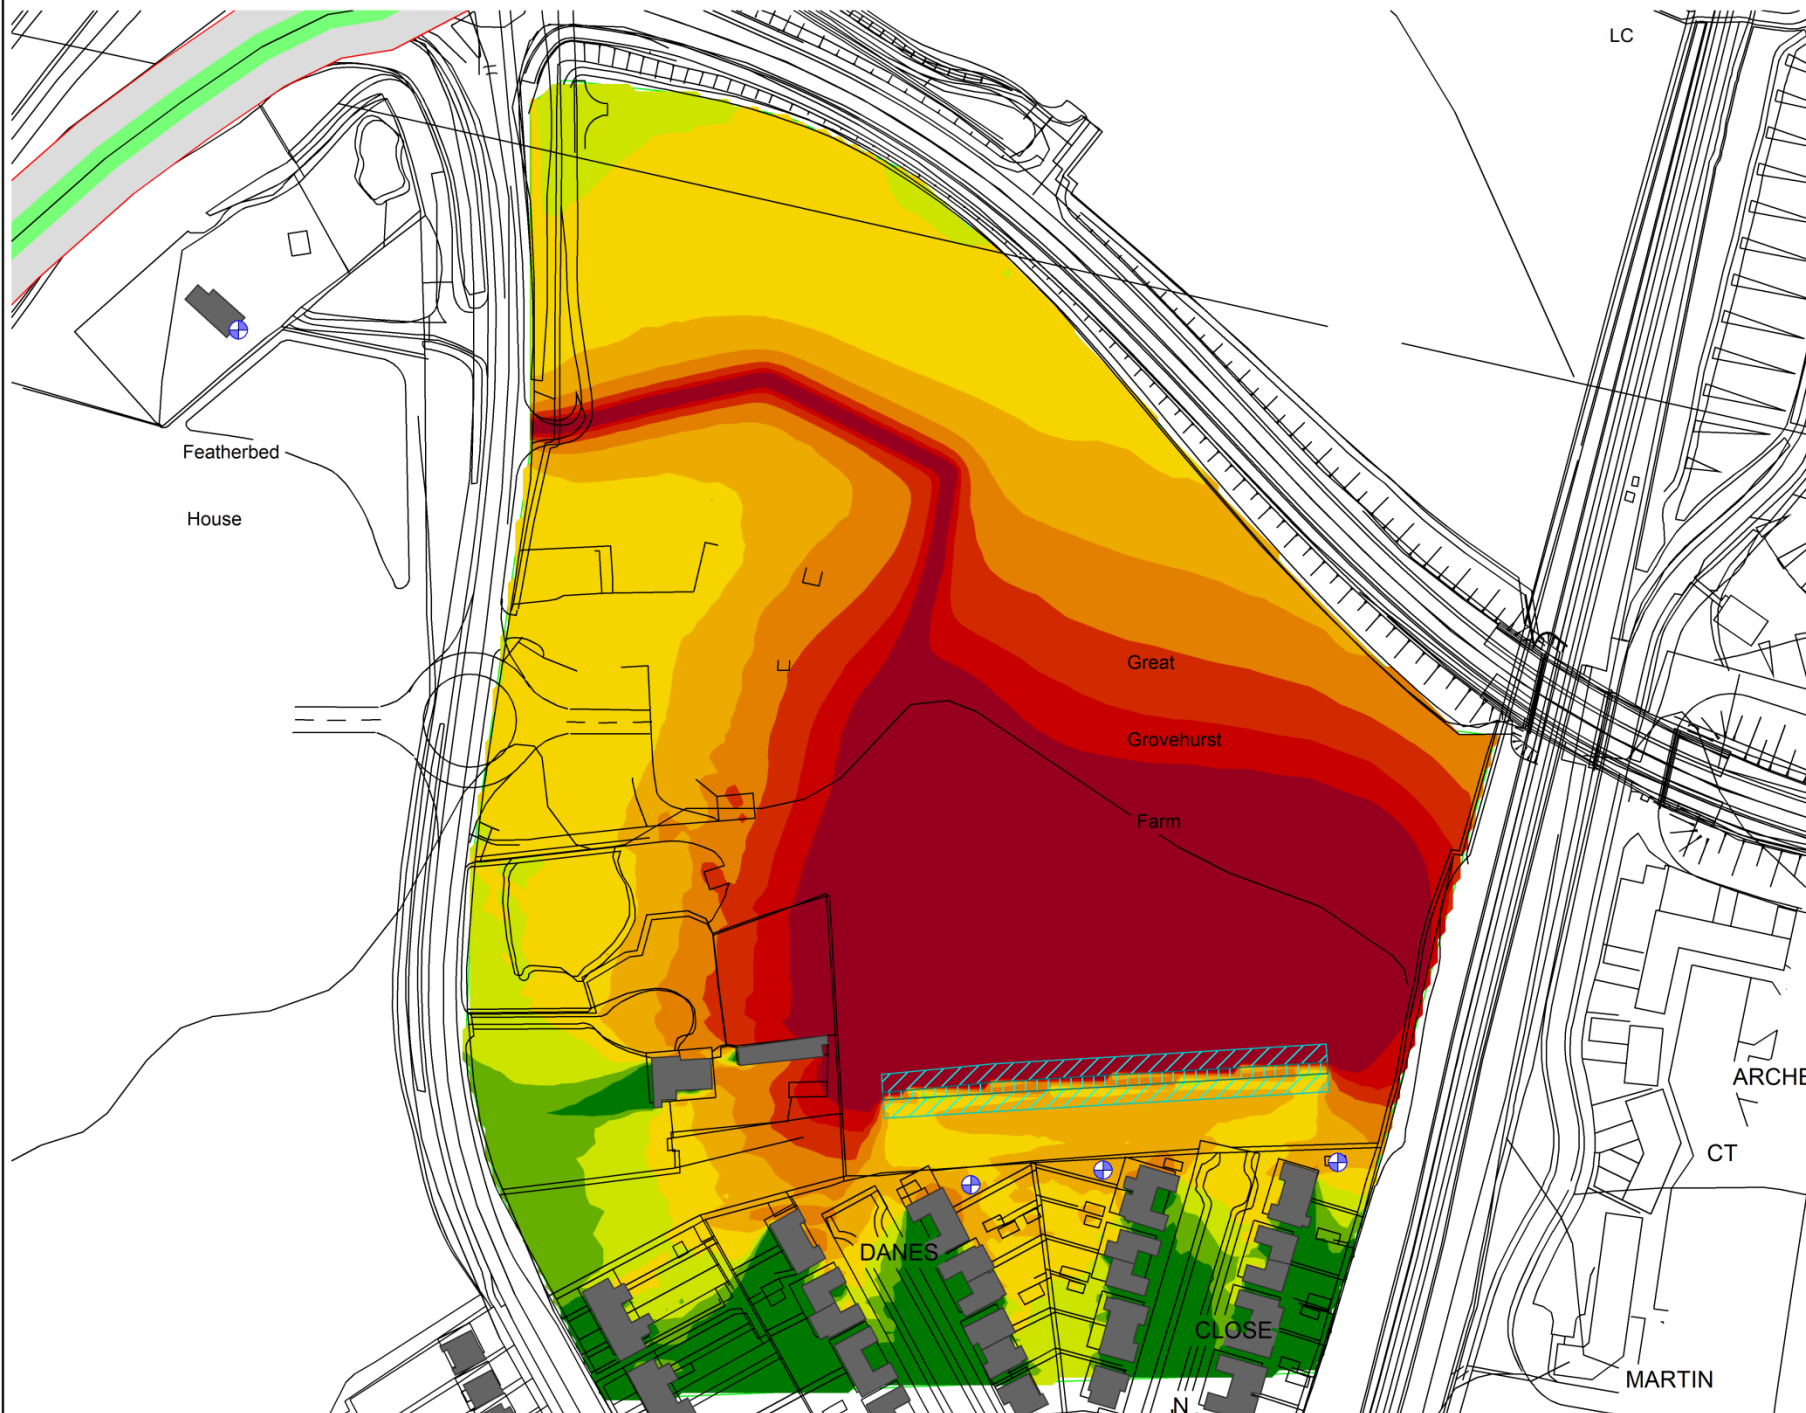

Noise level
LAeq(T)
(dB)

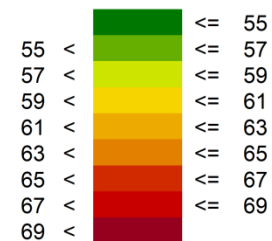

Sittingbourne

Construction Noise

Brickearth Extraction

LAeq(T)

Date: 19.01.2018

Consultant: PGR

Scale 1:2000

