


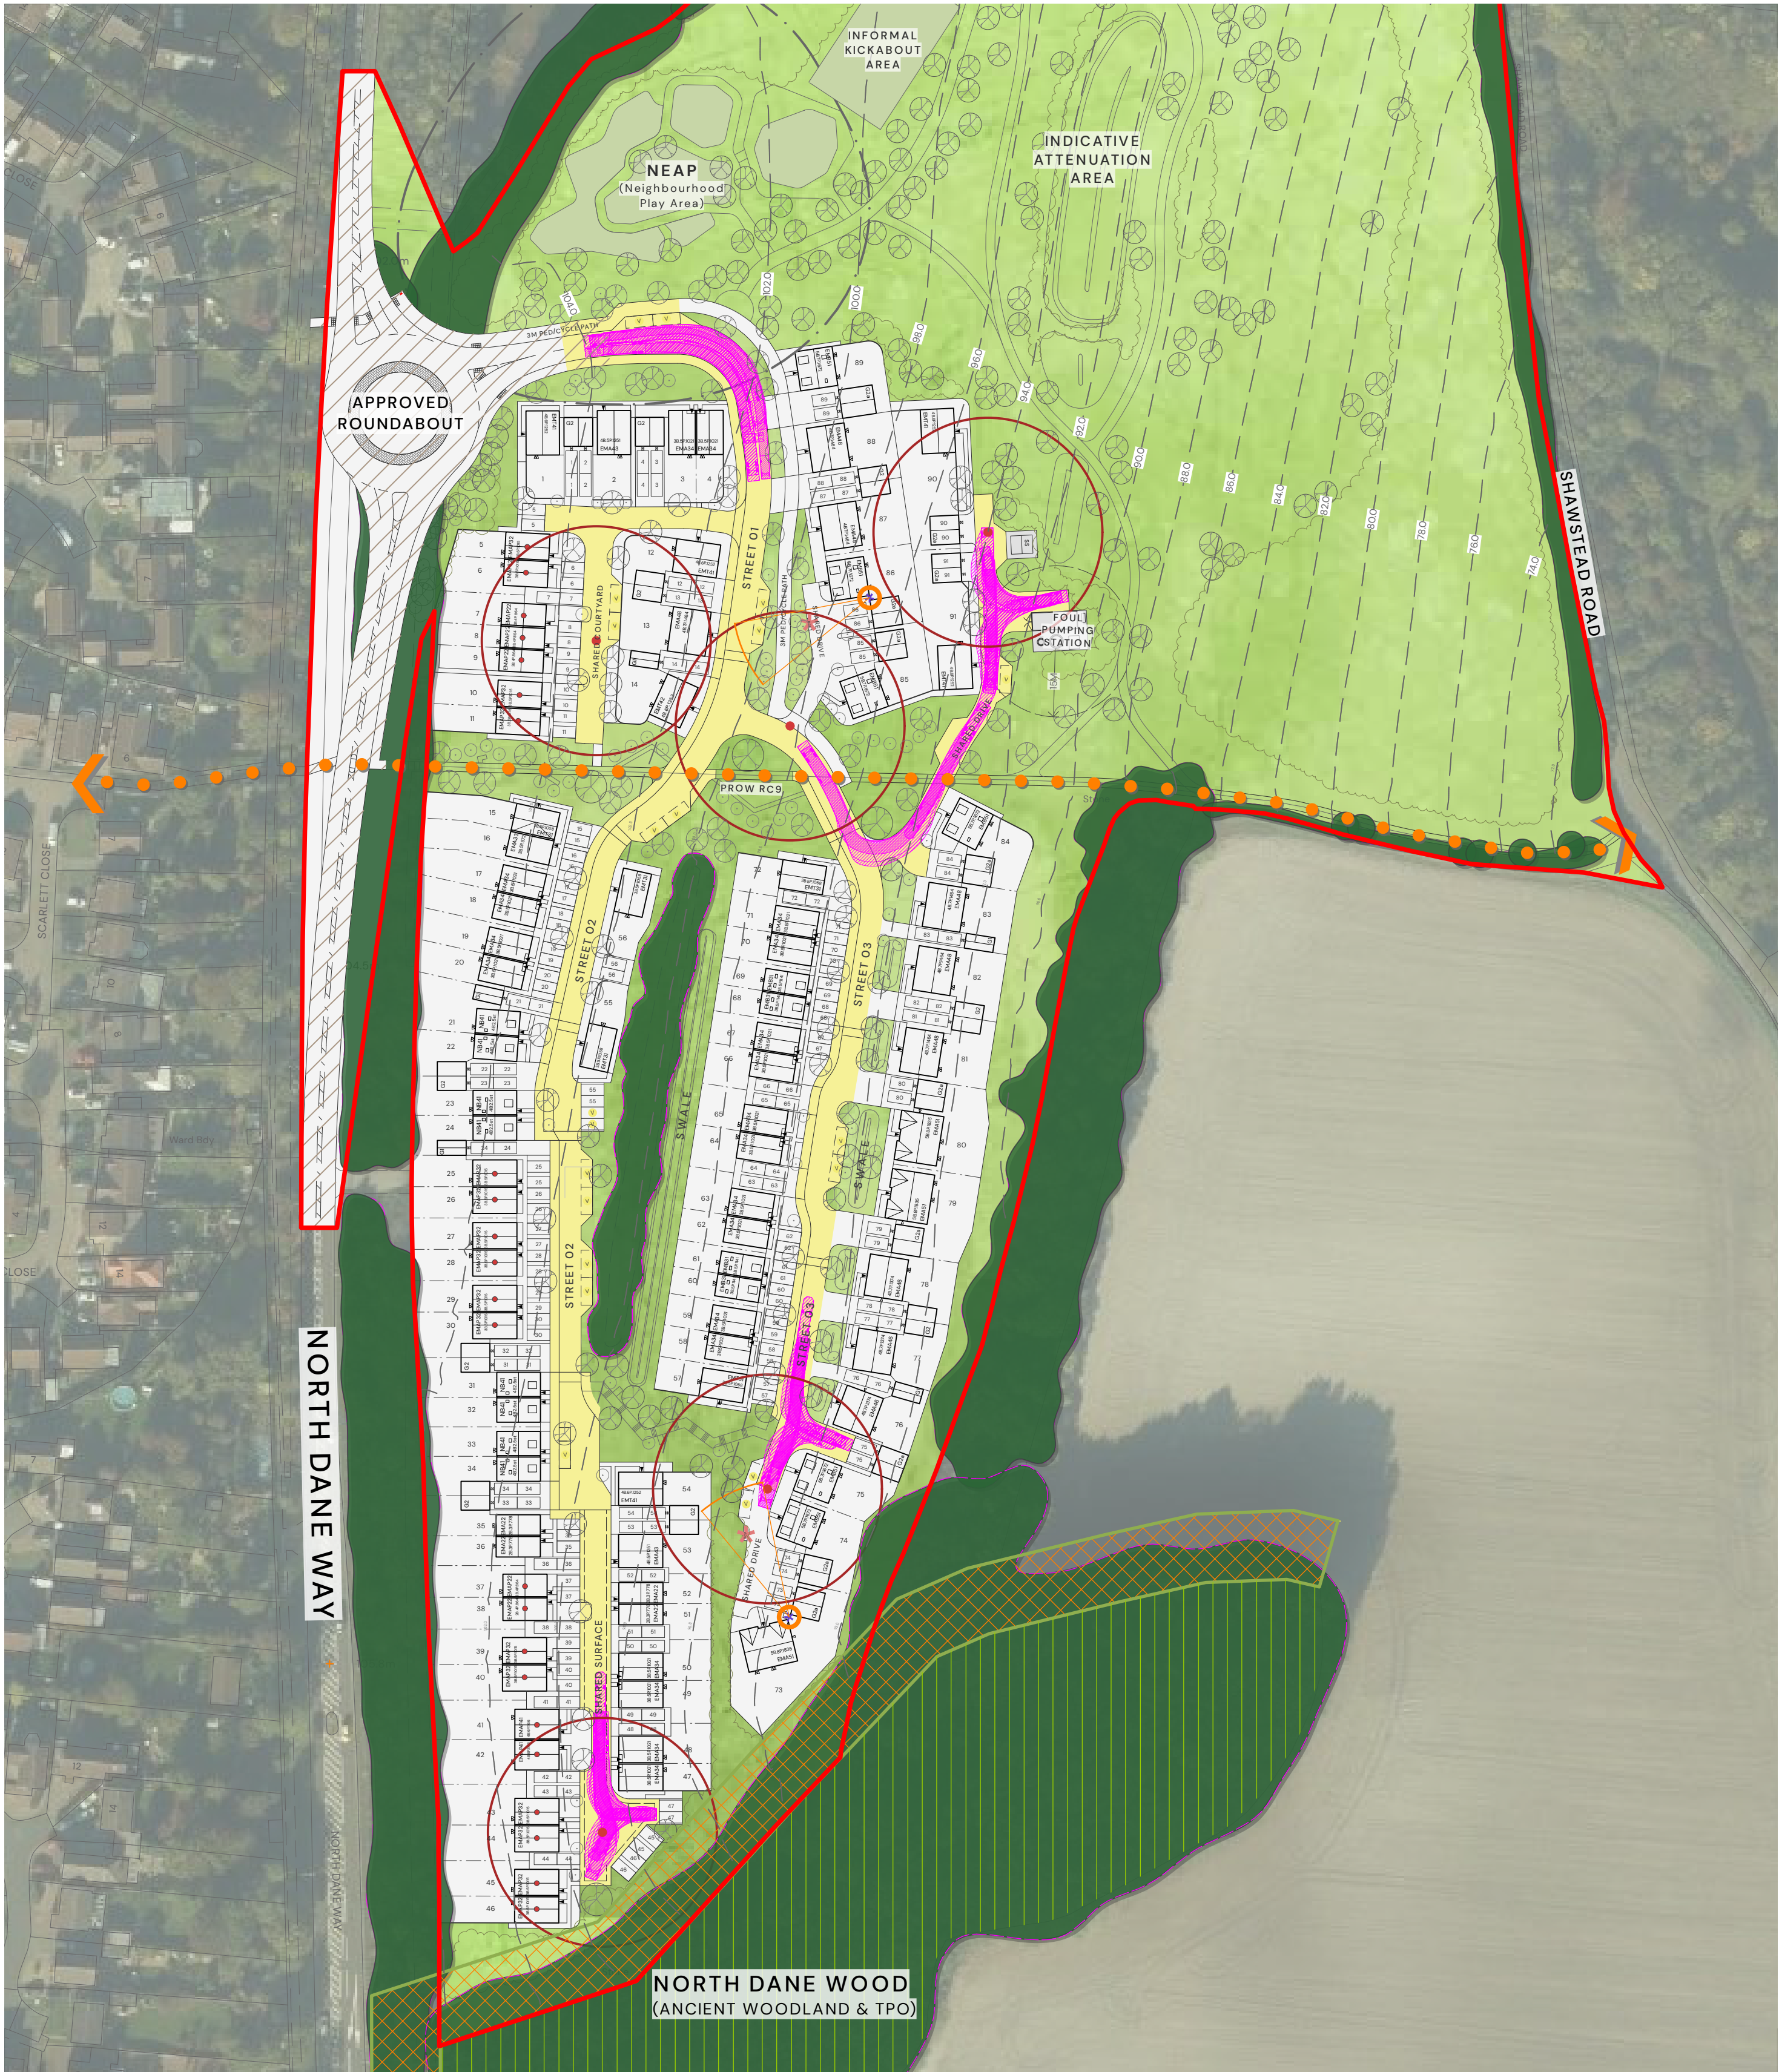

KEY:

- EXTENT OF ROADS SUITABLE FOR ADOPTION (to be confirmed via future s38 application)
- 25M MAXIMUM DISTANCE FOR WASTE OPERATIVE MOVEMENT
- 30M MAXIMUM DISTANCE FOR OCCUPIER MOVEMENT

- REFUSE VEHICLE TRACKING
- BIN COLLECTION POINTS

EAST HILL, CHATHAM – PHASE 1, REFUSE STRATEGY PLAN

