
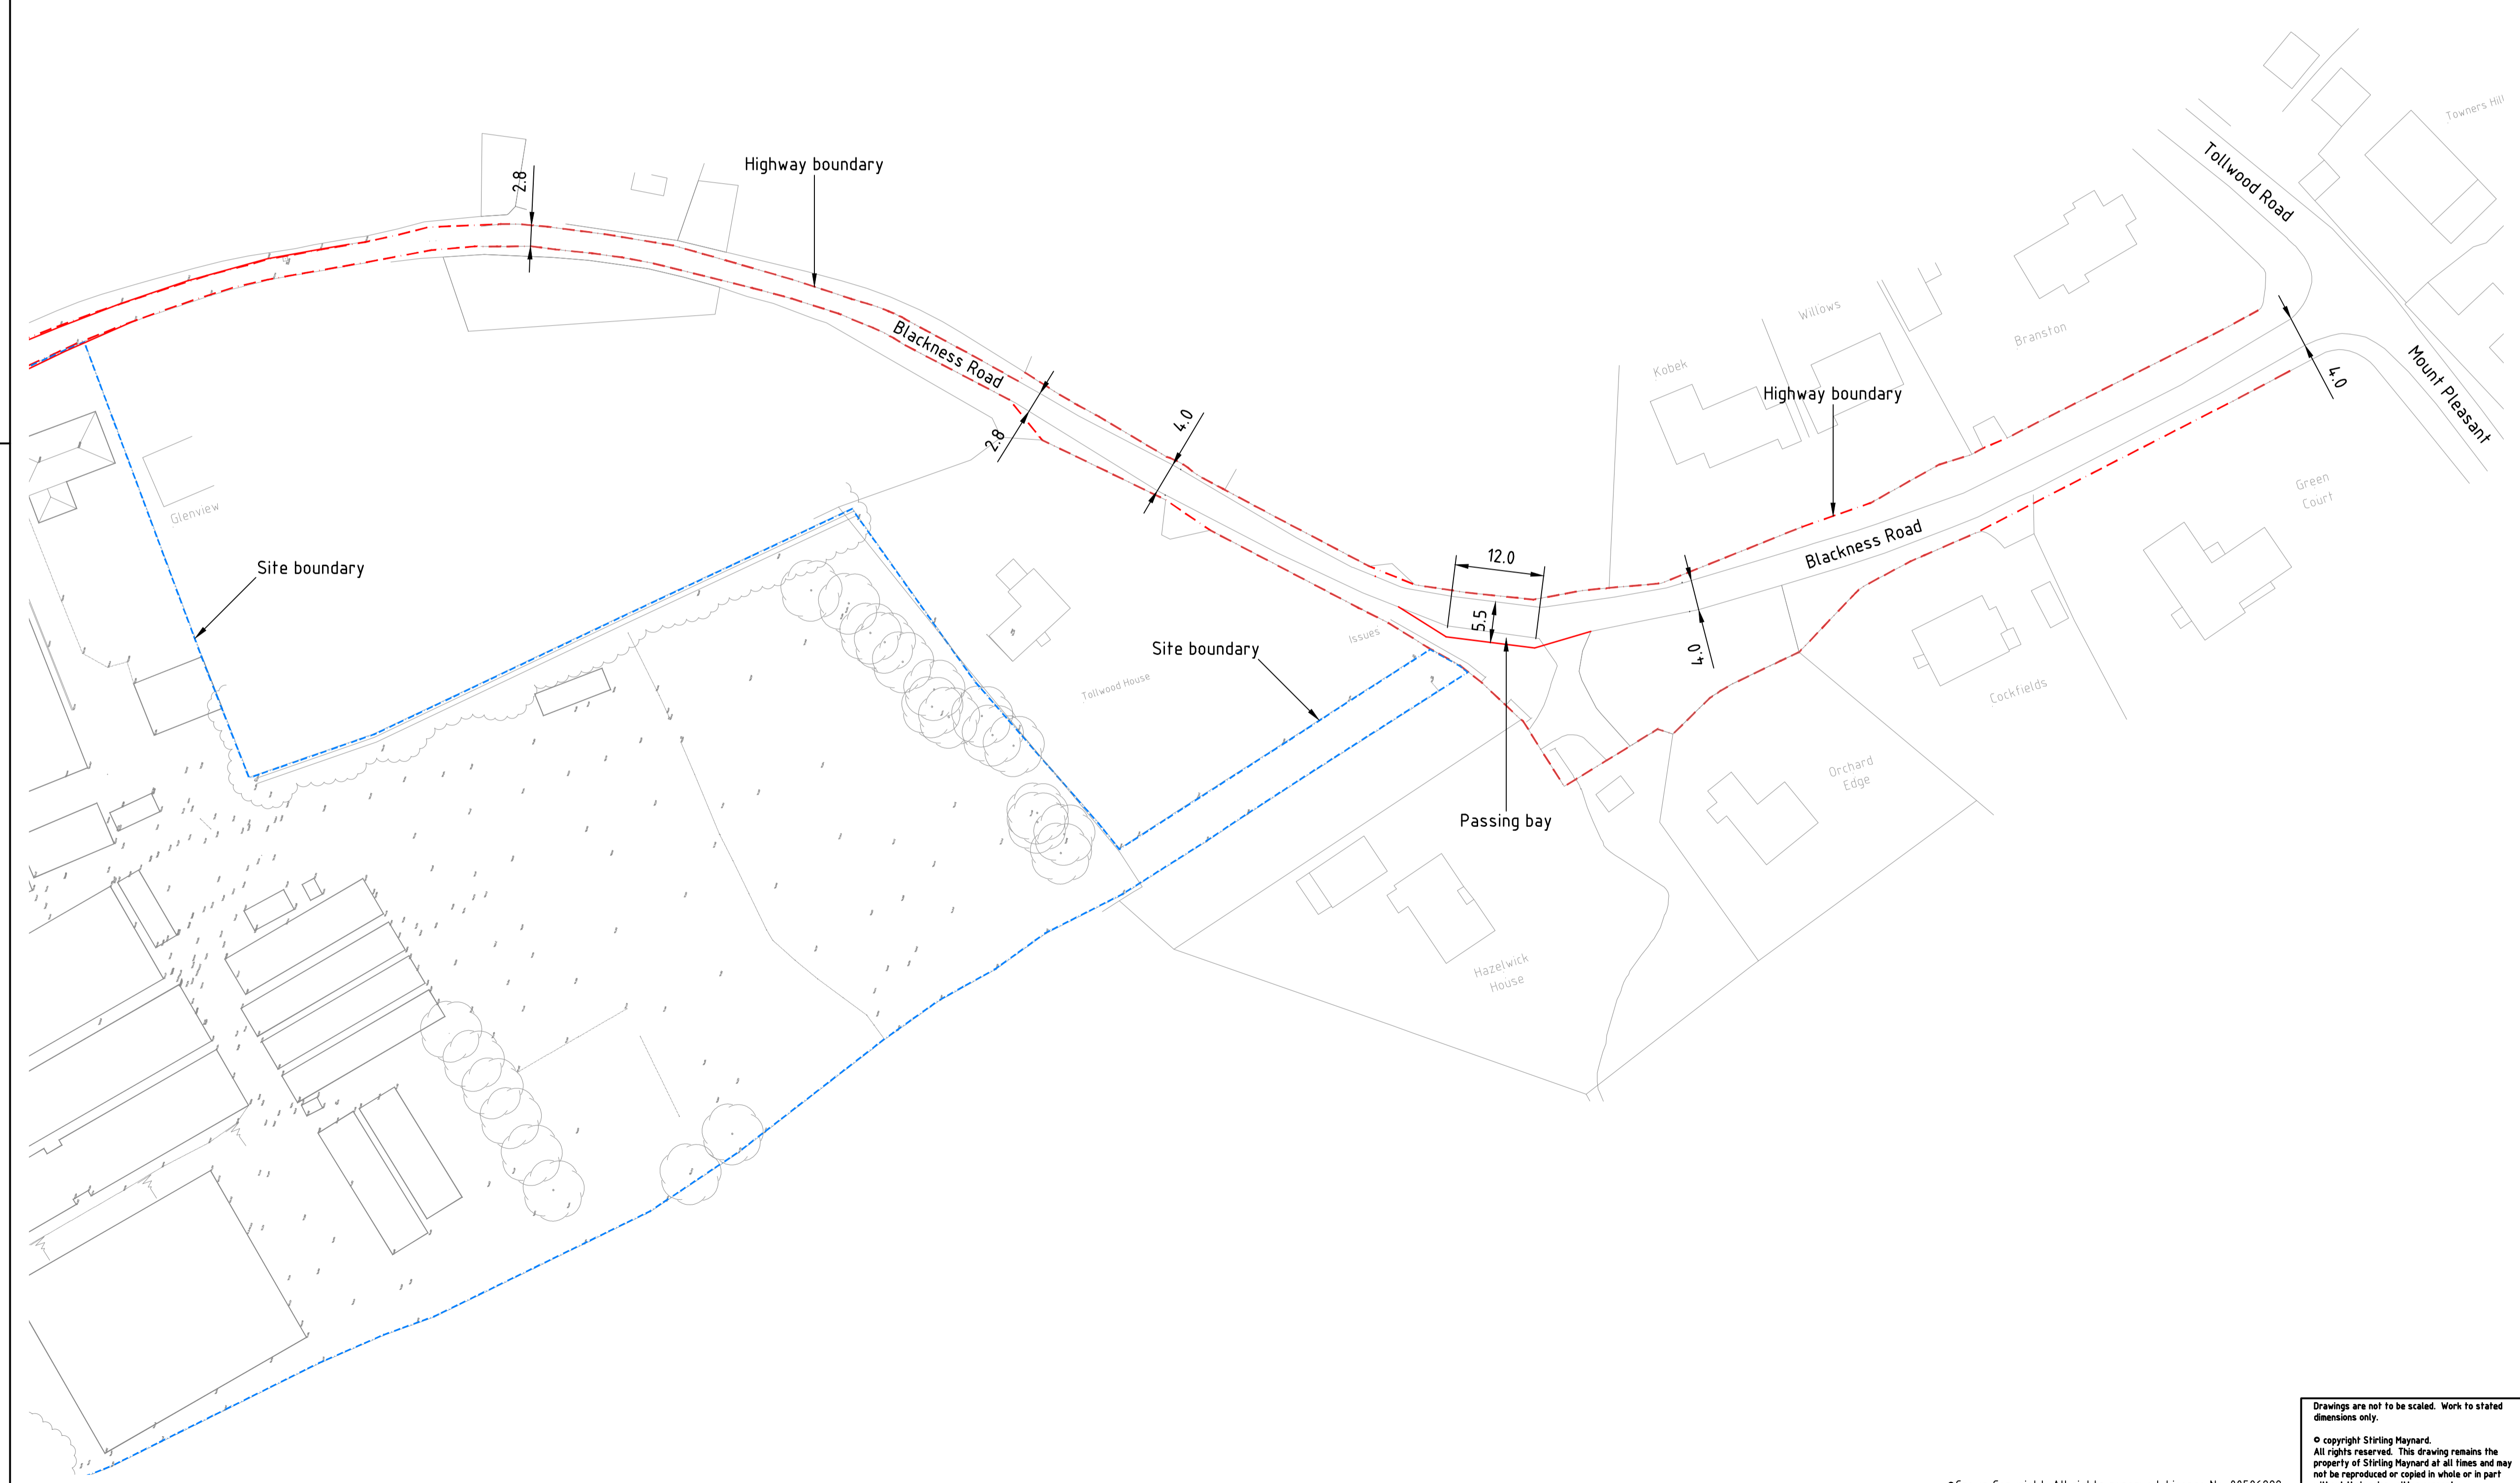


NOTES

1. All dimensions are in metres unless stated otherwise
2. Topographical information supplied by MNA Ltd
3. The highway boundary is based on mapping supplied by East Sussex County Council

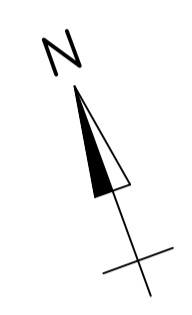

Ref.	Amendment	Ch'd	Date
<p>Stirling House Rightwell Breffon Peterborough PE3 8DJ Tel 01733 262319 Fax 01733 331527 Email enquiries@stirlingmaynard.com www.stirlingmaynard.com</p>			
Client			
MR J JORDAN			
Scheme Title			
ROCKINGTON NURSERY, BLACKNESS ROAD CROWBOROUGH			
Drawing Title			
PASSING BAY ON BLACKNESS ROAD			
Project Manager		P S SWALLOW	Drawing Status
Drawn		PSS	PRELIMINARY
Checked		PSS	Scale
Date		Mar 2016	1:500 @ A1
			Drawing No.
			4927/00/02

Drawings are not to be scaled. Work to stated dimensions only.
© copyright Stirling Maynard. All rights reserved. This drawing remains the property of Stirling Maynard at all times and may not be reproduced or copied in whole or in part without their prior written consent.