




KEY PLAN (Plot 1) @ 1:500 @A0

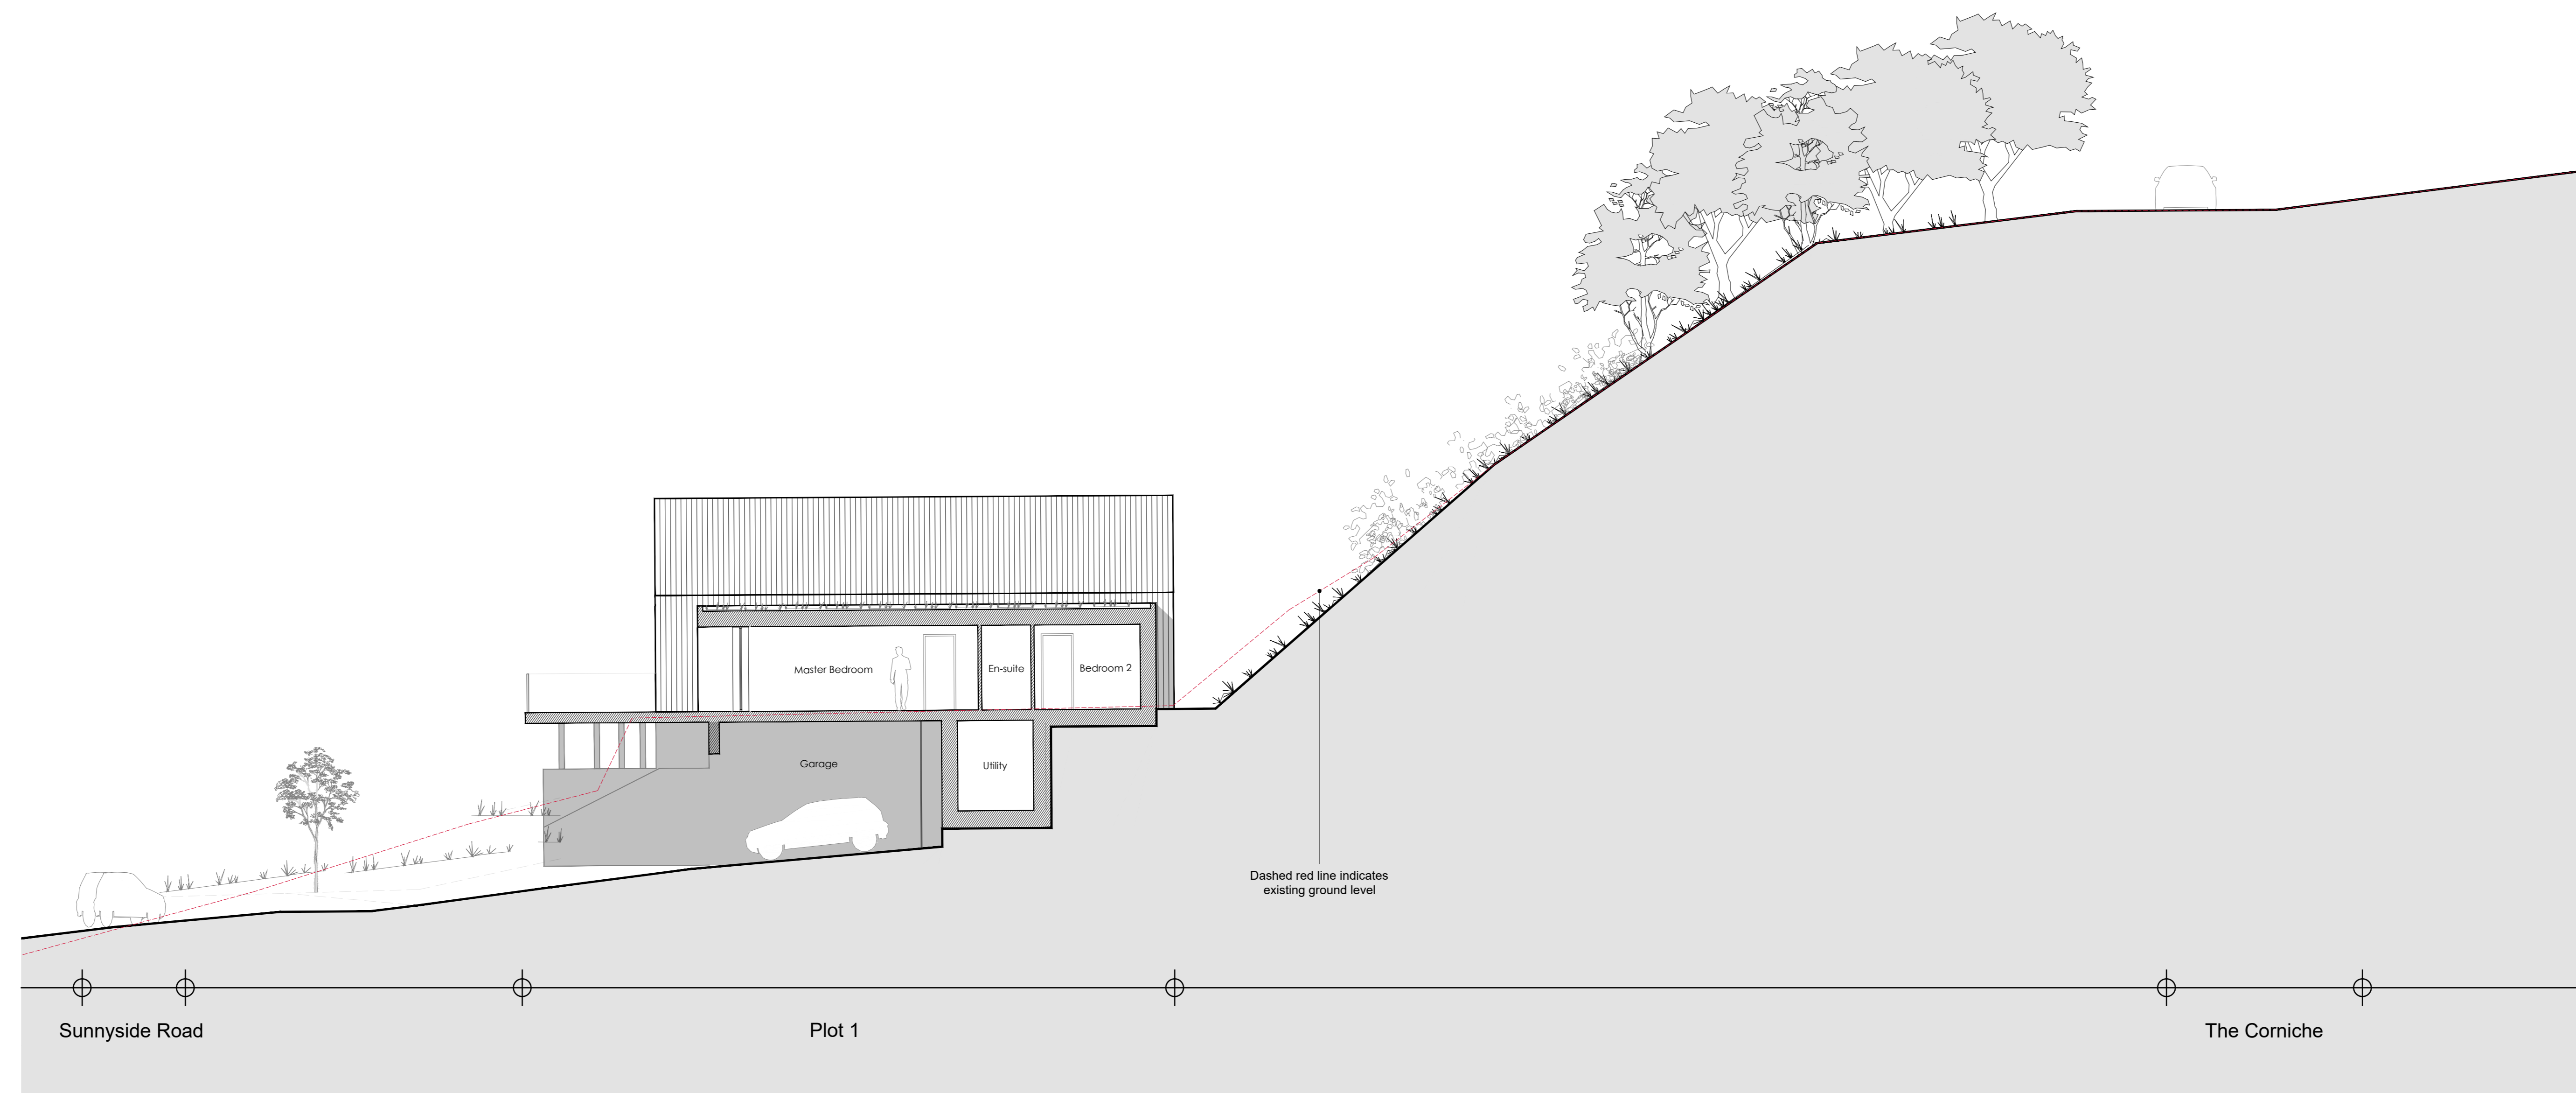


PLOT 1 SECTION @ 1:100 @A0

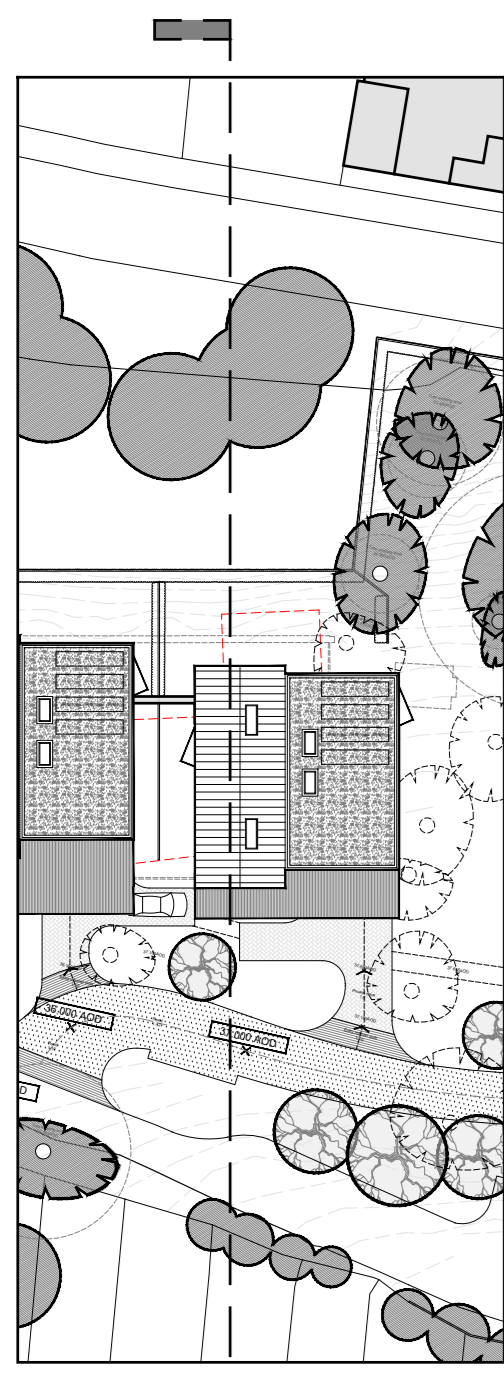

KEY PLAN (Plot 2) @ 1:500 @A0

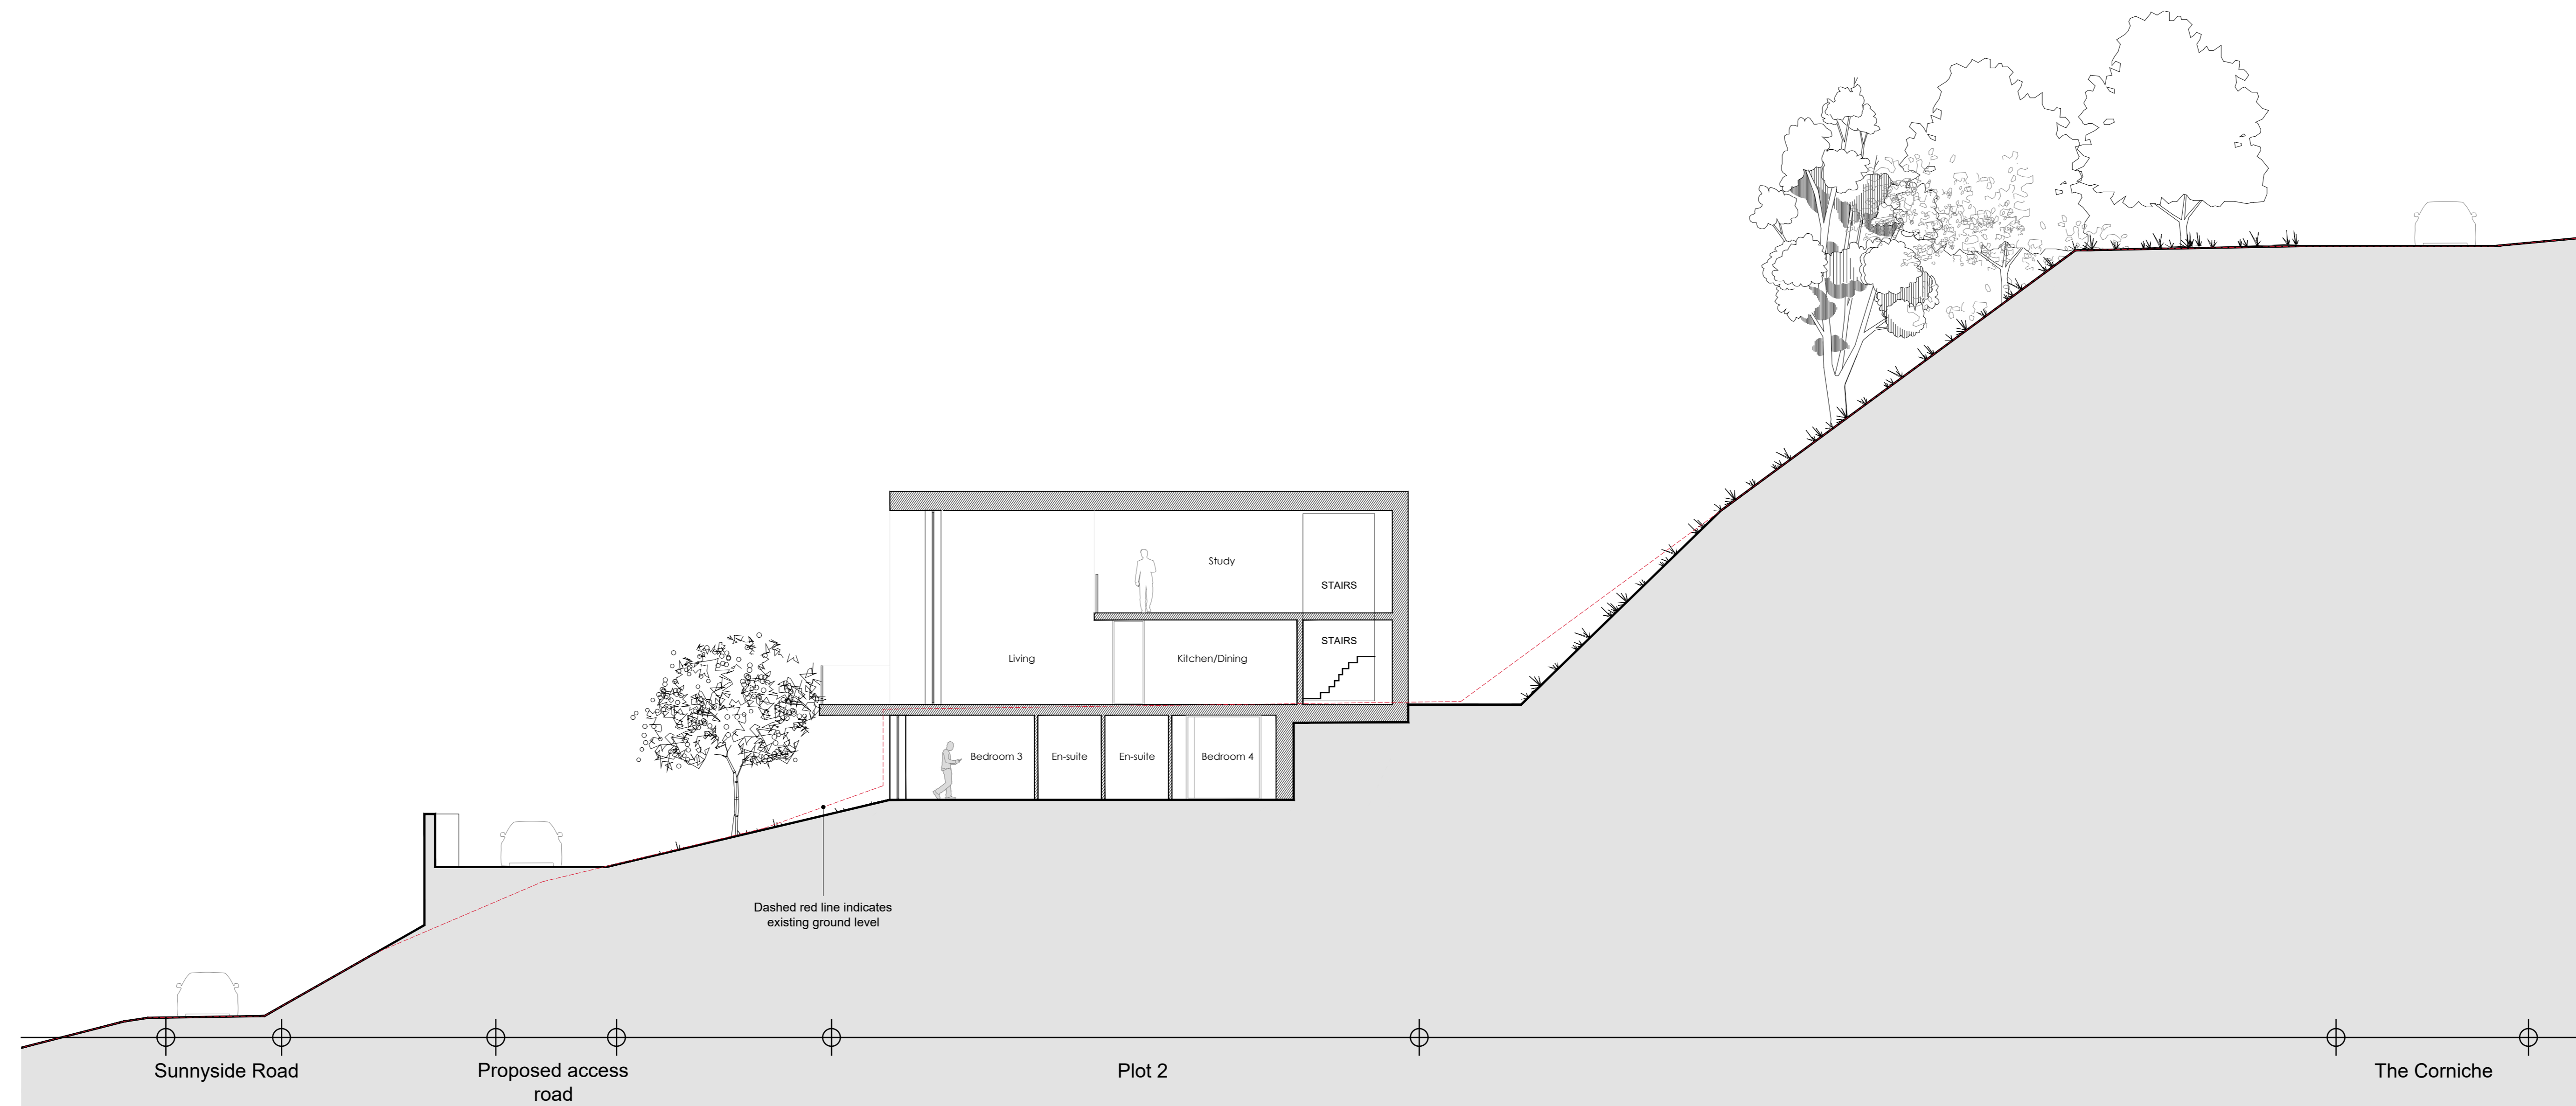

PLOT 2 SECTION @ 1:100 @A0

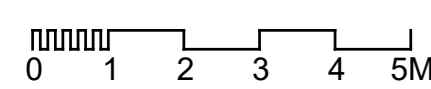

PLANNING

Hollaway

London • 10, Old Kent Road • London • SE11 5JL
 020 7253 2222 • 020 7253 2222 • 020 7253 2222 • 020 7253 2222

Project | HILBORO AND ADJOINING LAND
 SUNNYSIDE ROAD, SANDGATE, CT20 3DR
 Client | COASTPRO LTD
 Title | HOUSE TYPE 1 & 2 SITE SECTIONS
 Status | PLANNING

Scale | A0 | 1:100 Date | SEPT 2021 Drawn | AA
 CMA'16 | TG

Project Number | 18.070
 Drawing Number | 111
 Revision | P1

P1 PLANNING SUBMISSION
 AA 16.11.21