

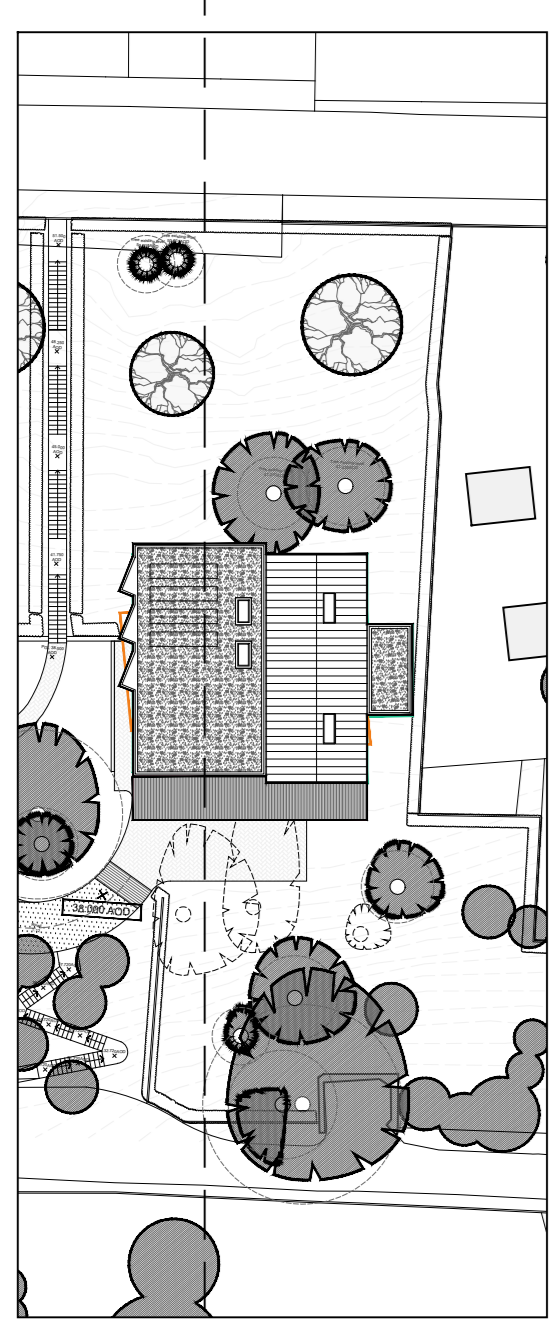
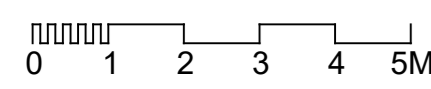


KEY PLAN (Plot 3) @ 1:500 @A0

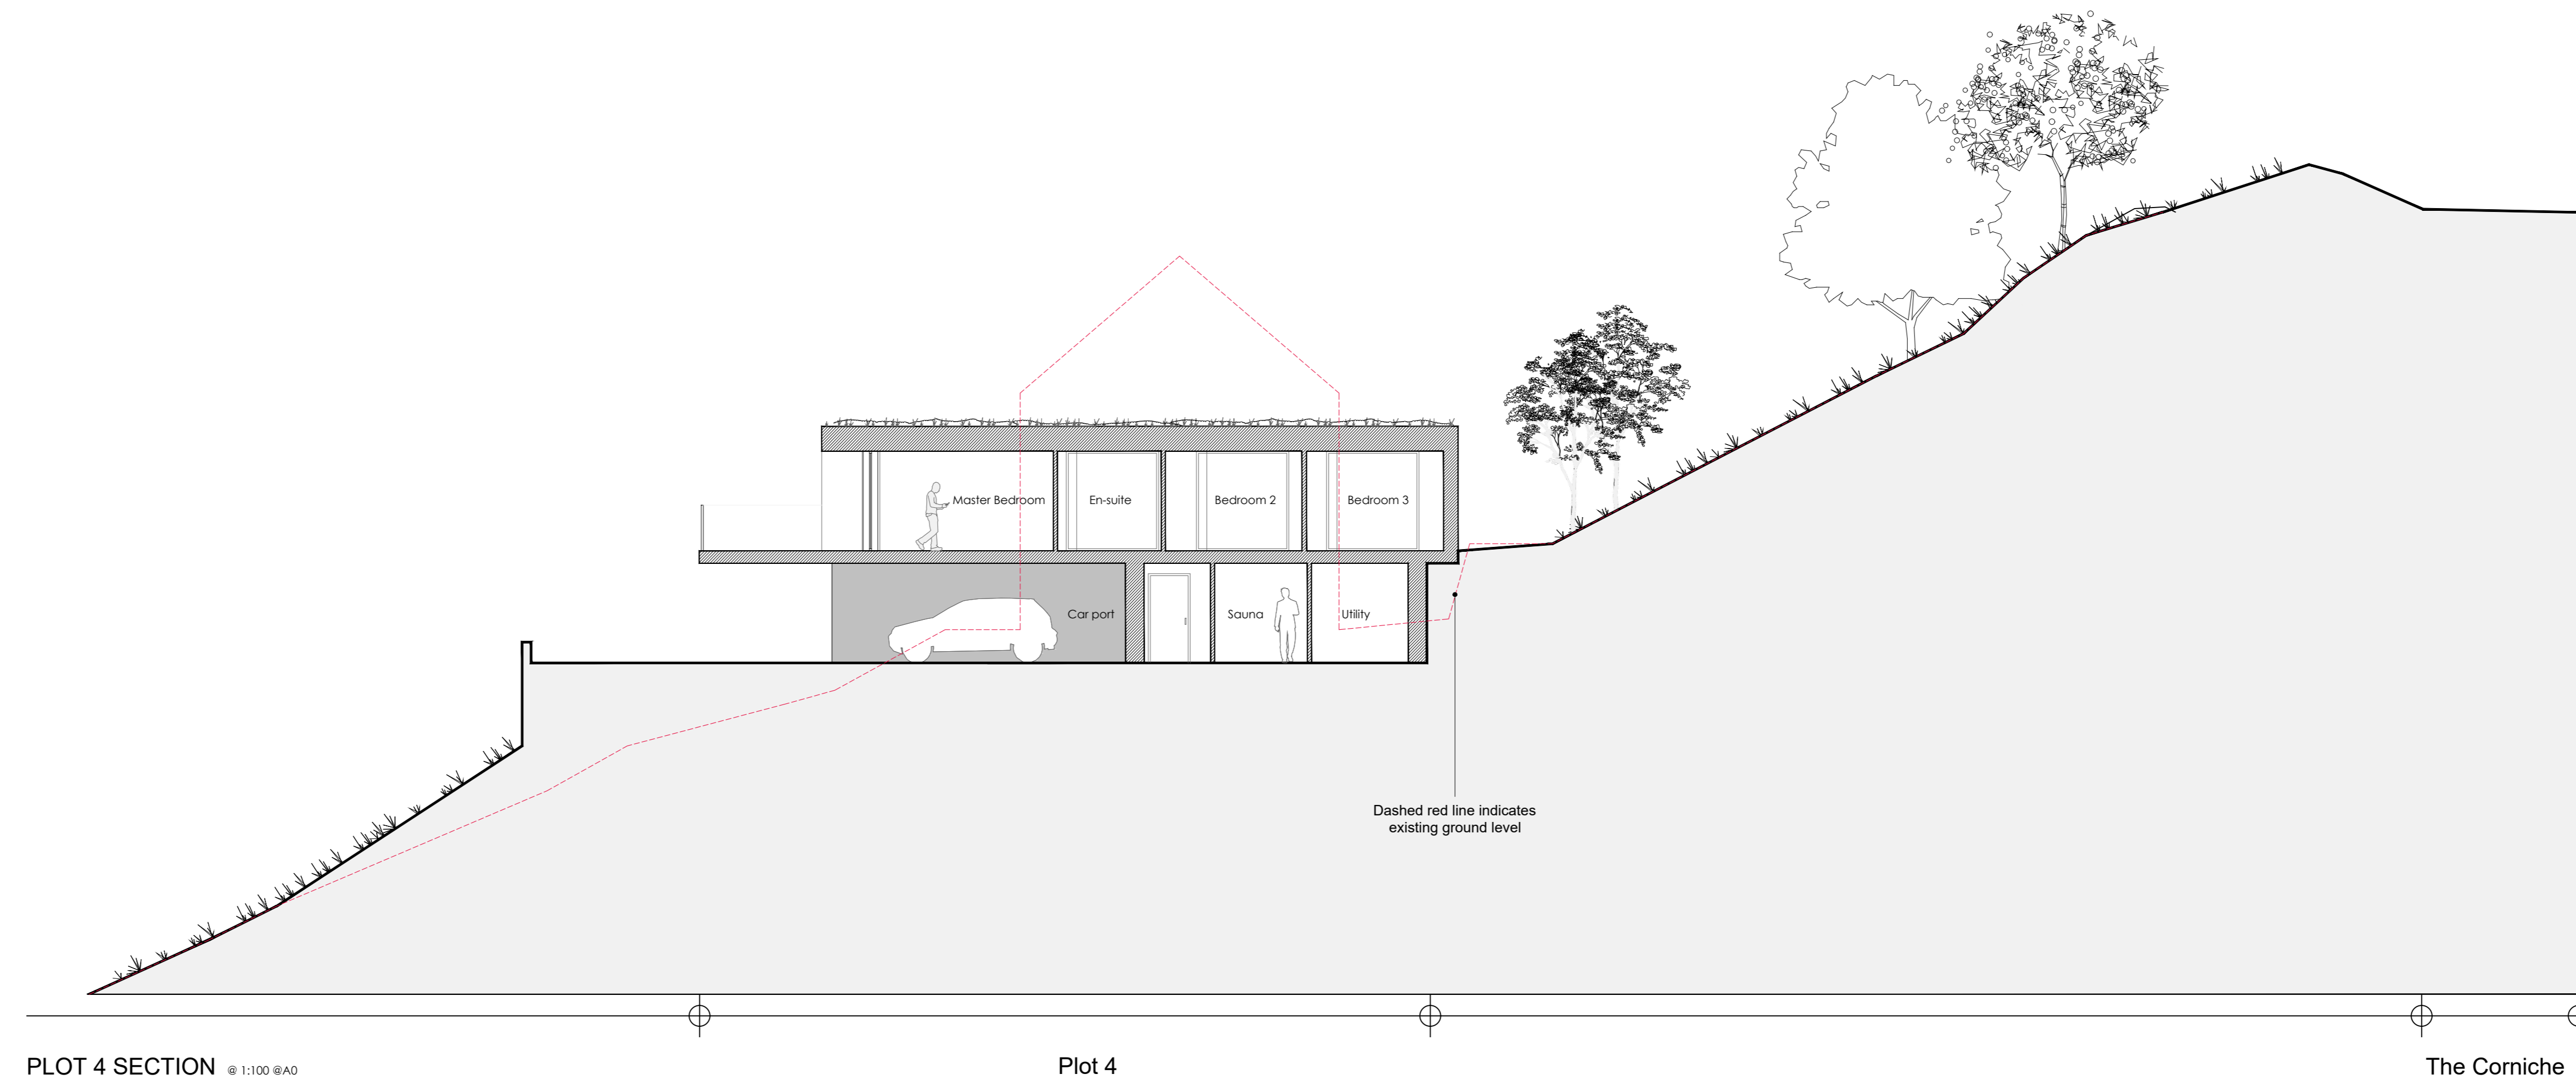

KEY PLAN (Plot 4) @ 1:500 @A0

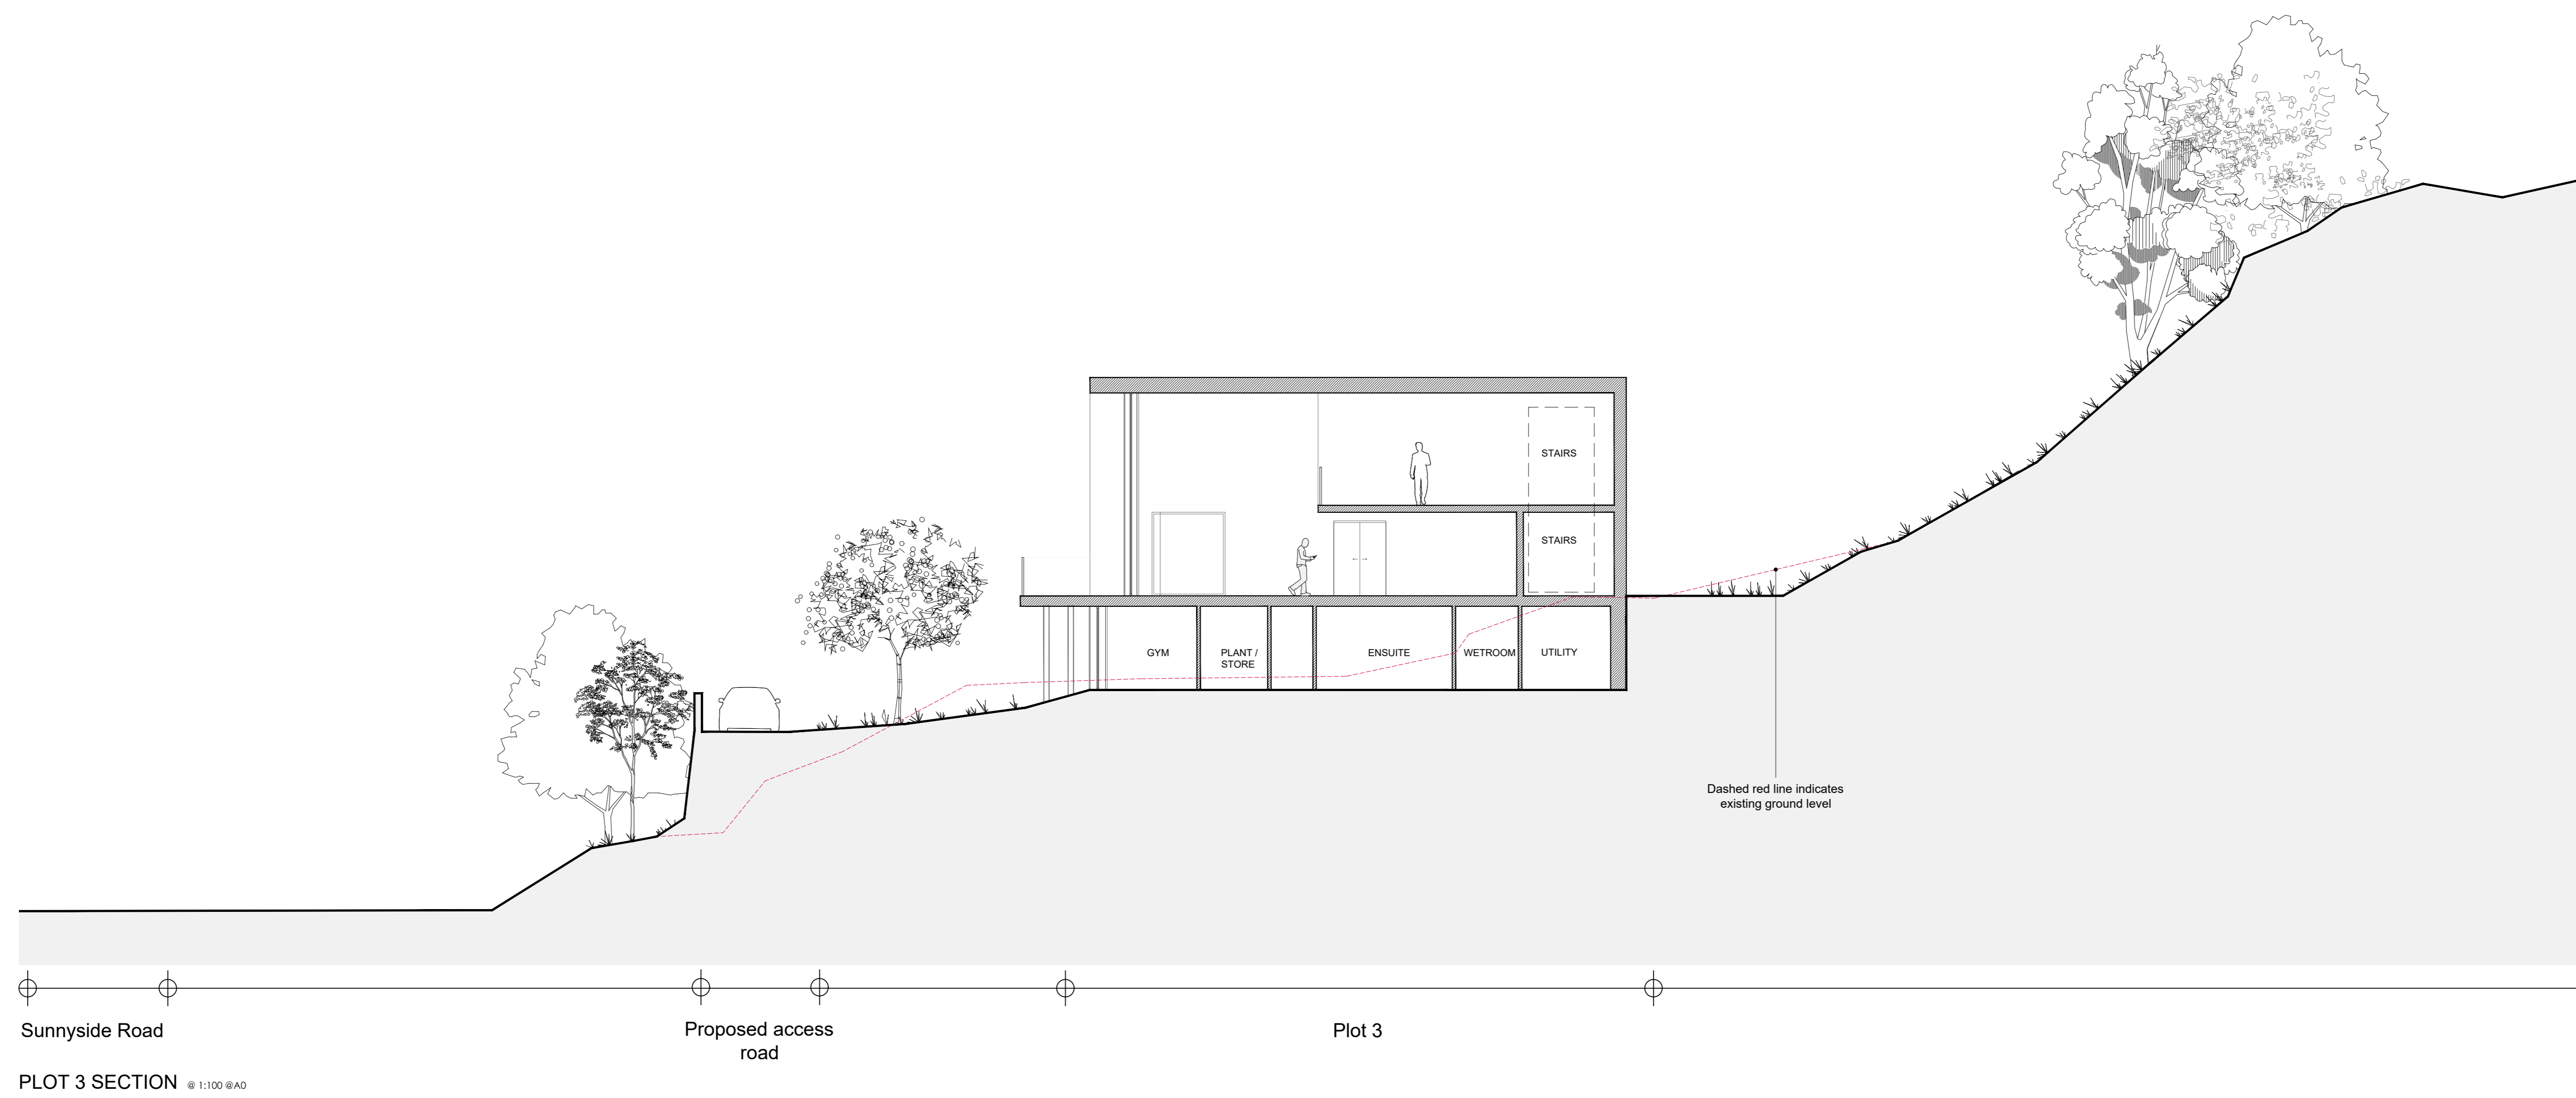

PLANNING

P1 PLANNING SUBMISSION

AA 16.11.21

Hollaway

London | 125 Abchurch Lane | London | EC4A 3DF
 020 7324 2222 | www.hollaway.co.uk

Project | HILBORO AND ADJOINING LAND
 SUNNYSIDE ROAD, SANDGATE, CT20 3DR
 Client | COASTPRO LTD
 Title | PLOTS 3&4 - SITE AND BUILDING SECTION
 Status | PLANNING

Scale: 1:100 Date: SEP 2021 Drawn: AA CMA'16 | TG

Project Number: 18.070 Drawing Number: 116 Revision: P1