



Notes:
 Please report all discrepancies, errors and omissions.
 Verify all dimensions on site before commencing any work on site or preparing shop drawings.
 All materials, components and workmanship are to comply with the relevant British Standards, Codes of Practice, and appropriate manufacturers recommendations that from time to time shall apply.
 For all specialist work, see relevant drawings.
 This drawing and design are copyright of RMB Consultants (Civil Engineering) Ltd.
 When this document is provided in electronic file format it is intended as a guide only and the recipient is to verify all dimensions and details with the Architects. If this is not acceptable, the files must be returned unused together with a written communication declaring acceptance of the condition.

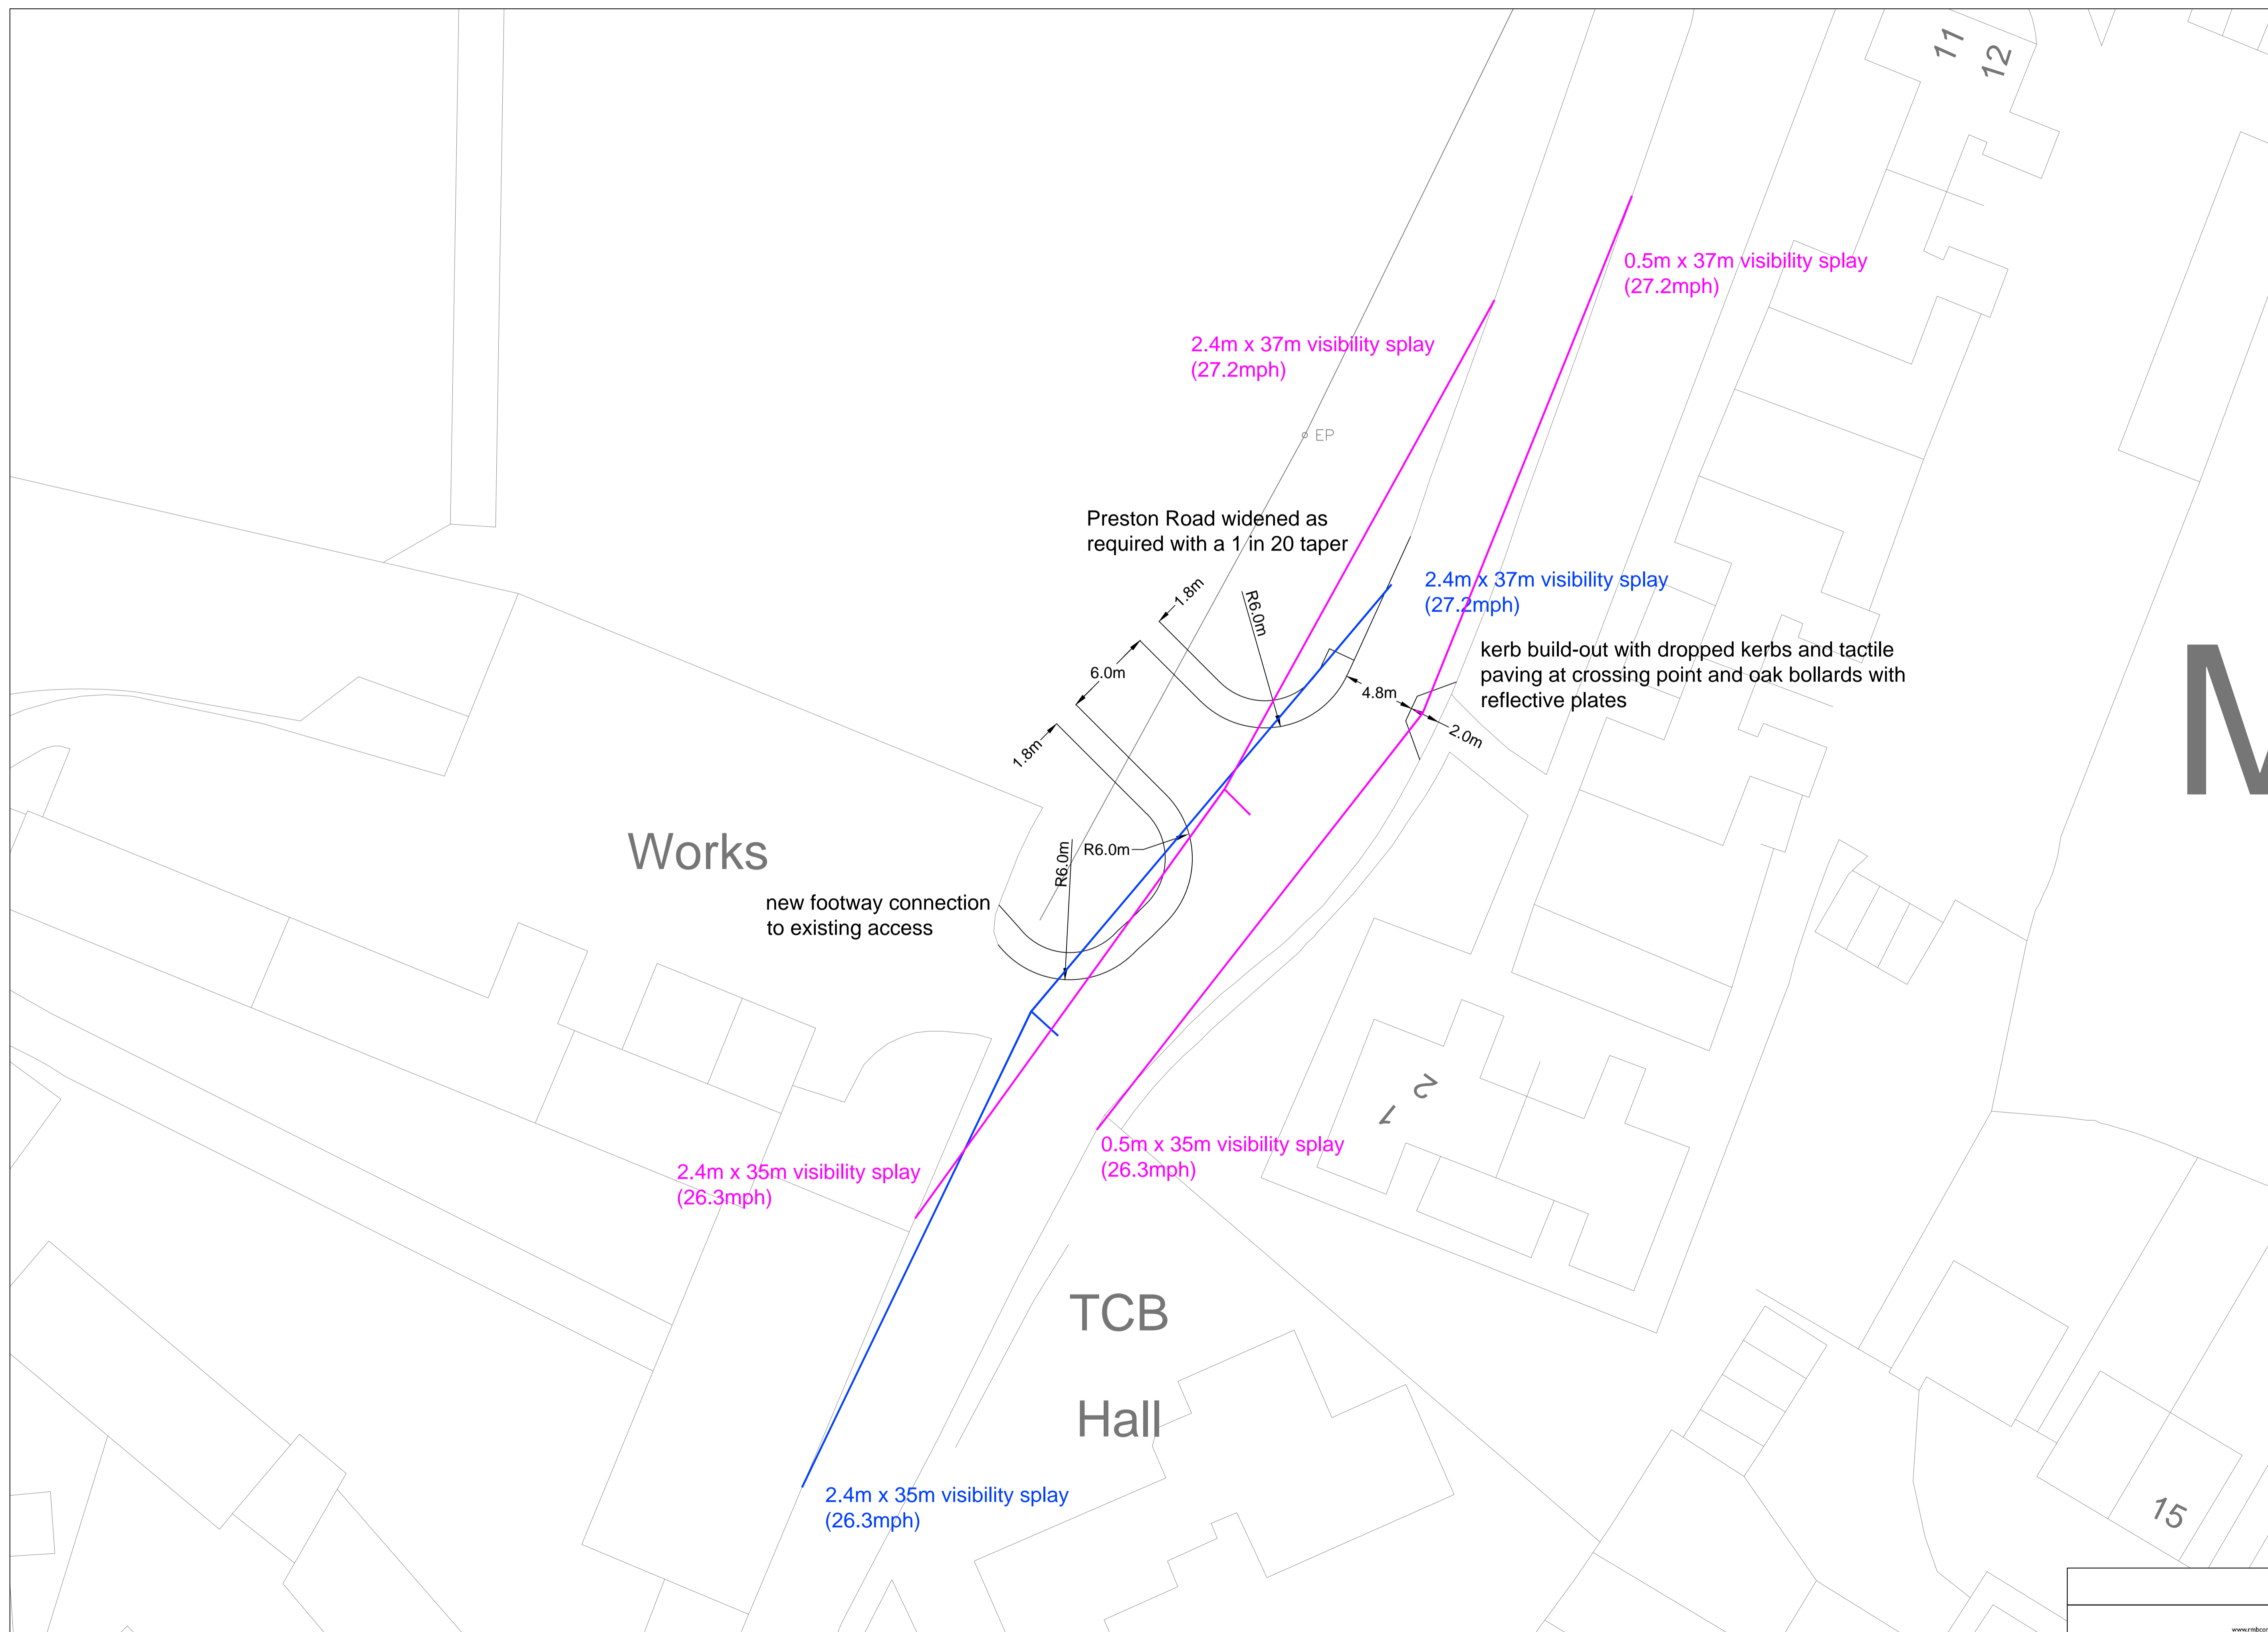

Rev D. Access amended. 17/10/16.
 Rev C. Access amended. 05/10/16.
 Rev B. Access amended. 21/09/16.
 Rev A. Dimensions added. 06/09/16.

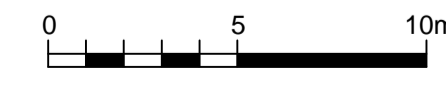

39 Cossington Road Canterbury Kent CT1 3HU Tel/Fax 01227 472128 • Mobile 07886 185705 www.rmbconsultants.co.uk • e.riders.baker@rmbconsultants.co.uk		RMB CONSULTANTS
client Montgomery & Partners LLP	project Manston Road/Preston Road Manston Kent	drawing Preston Road Access
scale 1:200 @ A1	date August 2016	drawing no. 604/204D drawn by RB