



SECTIONAL ELEVATION D-D scale 1:100

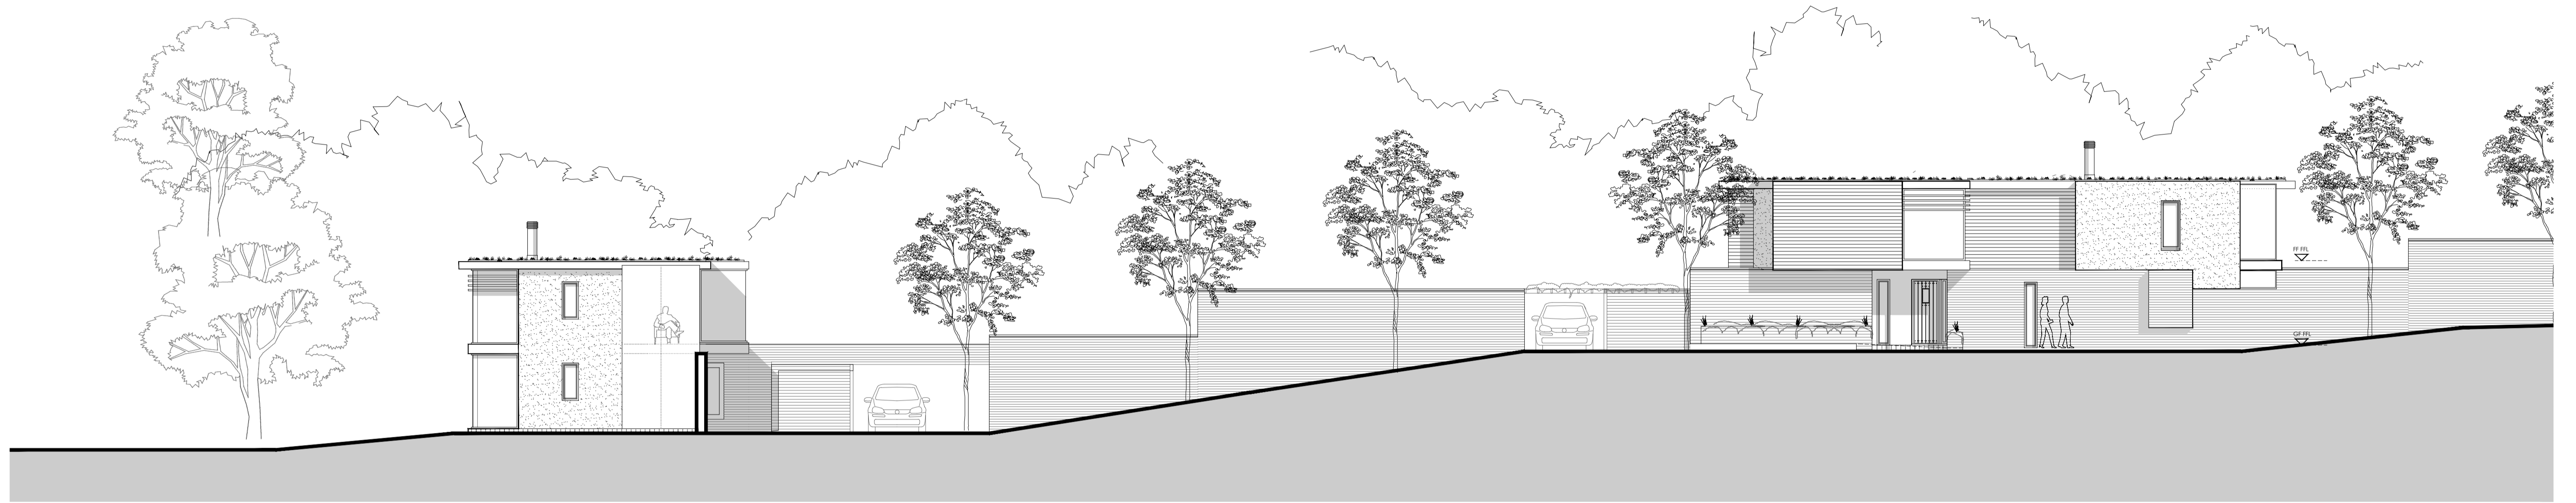

SECTIONAL ELEVATION D-D scale 1:50

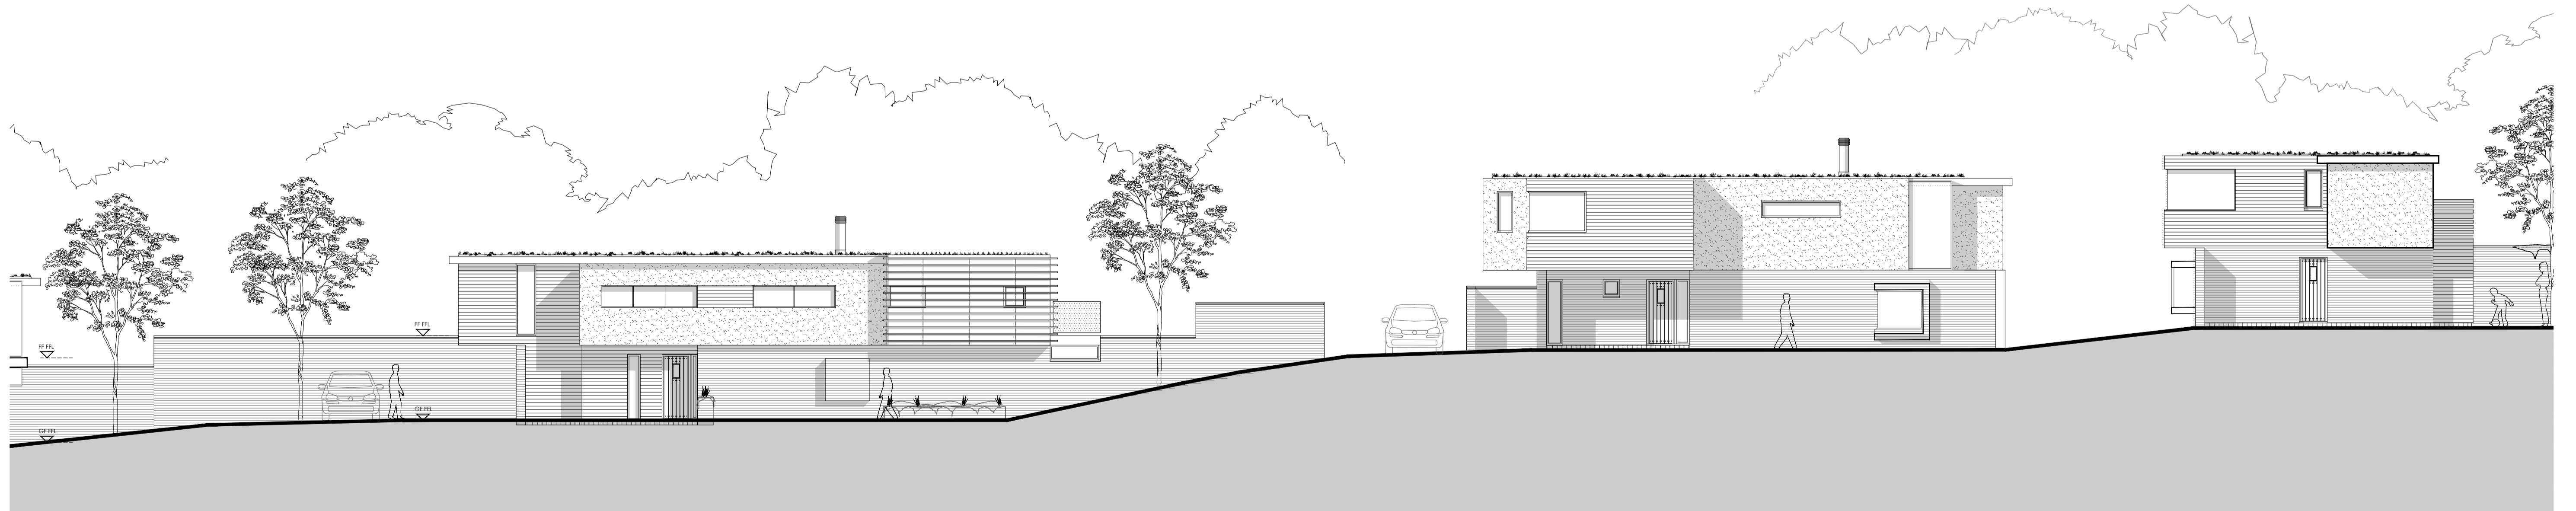

SECTIONAL ELEVATION D-D scale 1:50

PROPOSED RESIDENTIAL DEVELOPMENT AT WIERTON MANOR, WIERTON PLACE, BOUGHTON MONCHELSEA, MAIDSTONE ME17 4JW
 PROPOSED ENABLING SCHEME SECTIONAL ELEVATION D-D

Units 20-24



This drawing is the copyright of **guy holloway** architects and should not be copied or reproduced without written consent.
 All dimensions are to be checked on site prior to fabrication and the Architect should be notified of any discrepancy.

Revisions

Project
 Proposed Residential Development of Wierton Place
 Client
 Wierton Place Homes Ltd.
 Title
 Proposed Sectional Elevation Unit 20-24

Scale 1:100 Date Nov 2010 Drawn TMH Chkd

guy holloway
 london | Phoenix Yard | 45 Kings Cross Road | London | WC1X 9LW
 T +44 (0) 1303 265115 | F +44 (0) 1303 262114 | E london@guyholloway.co.uk | W www.guyholloway.co.uk
 kent | The Ironway Stables | Ramspart Road | Hythe | Kent | CT21 3SD
 T +44 (0) 1303 265115 | F +44 (0) 1303 262114 | E kent@guyholloway.co.uk | W www.guyholloway.co.uk
 Drawing Number **09.79.122** Revision