




## **Appendix B**

### **SITE SURVEY, WALKOVER PLAN & PHOTOGRAPHS**

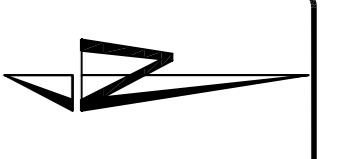


Notes:

All dimensions are to be checked on site before the start of any work. The Engineer is not responsible for any errors or omissions in the drawings. The drawings are the property of Hydrock Consultants.

Job No.	C/07060		
Drawing Status	INFORMATION		
Client	EAST KENT HOSPITALS NHS TRUST		
Project	ROYAL VICTORIA HOSPITAL, FOLKESTONE		
Title	Topographical Survey		
Drawing Status	INFORMATION		
Job No.	C/07060		
Drawn	Checked	Scale	Date
DM	AB	1:250	26/04/07
Drawing No.	07060/D002		Revision
			A

**Hydrock** Consultants  
 Unit 3, Haddon Park  
 Haddeney Road  
 Sproughton  
 Northampton NN6 8LD  
 TEL: 01604 842 888  
 FAX: 01604 842 666  
 E-Mail: northampton@hydrock.com  
 or visit www.hydrock.com

Rev	Date	Description	By	Checked
A	26/04/07	First Issue	DM	AB

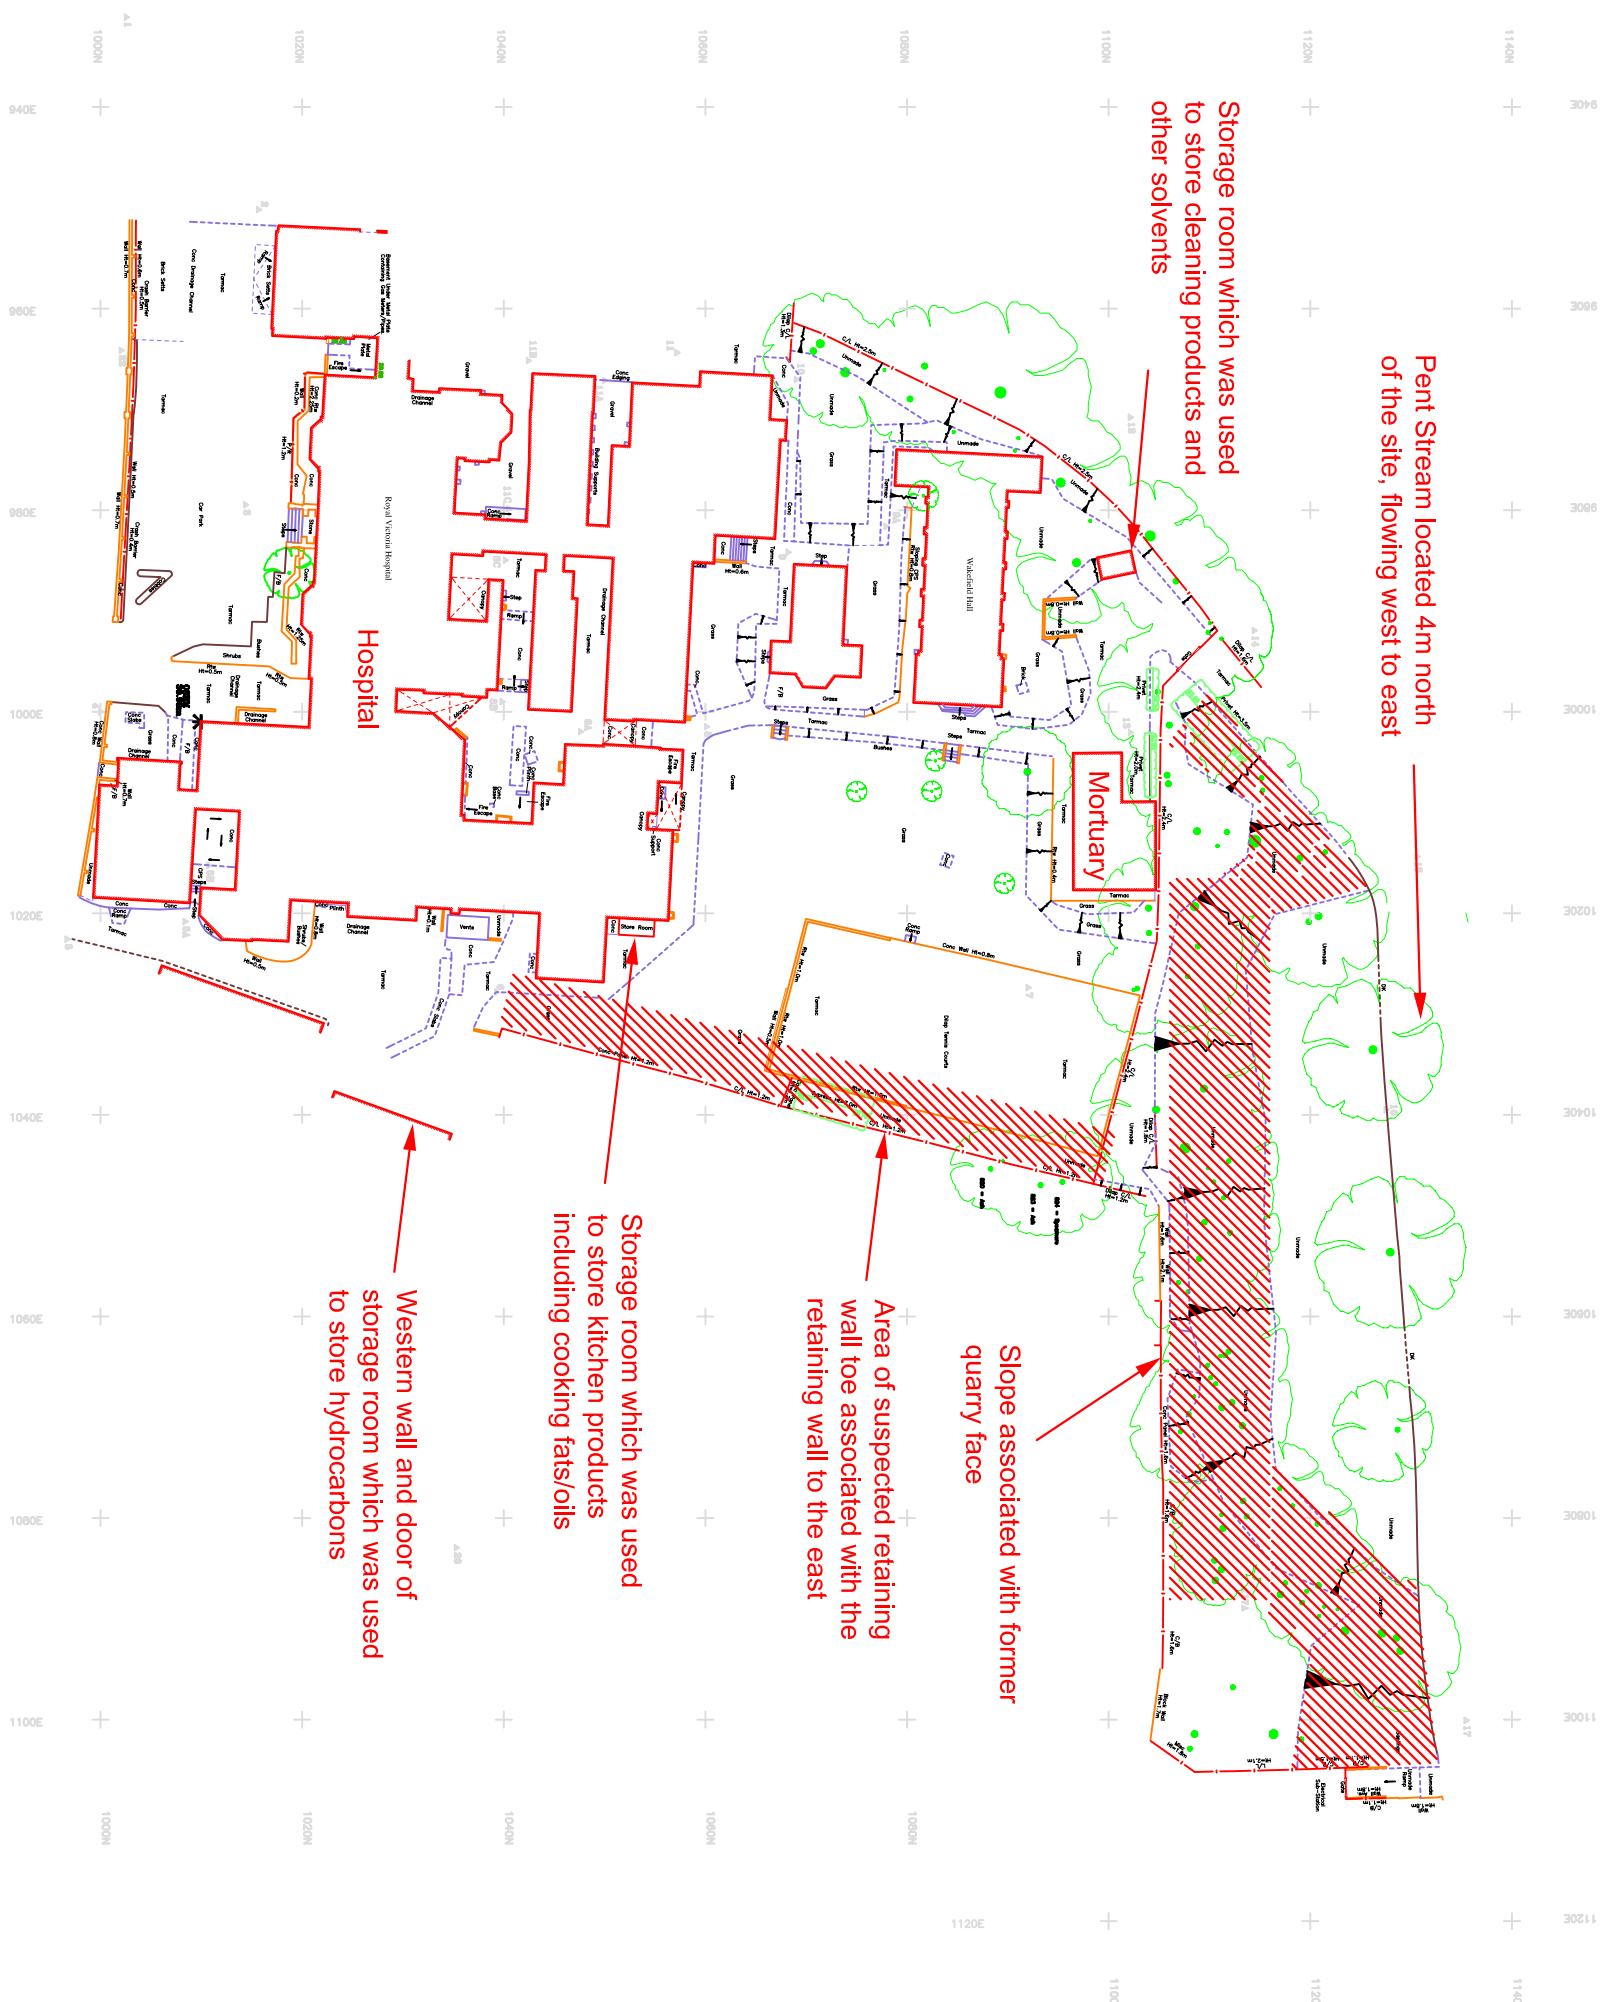

Notes:

**Key**

 Area of Interest

Rev	Date	Description	DM	AB
A	28/04/07	First Issue	DM	AB

**Hydrock**  
Consultants

Unit 3, Hawkthorn Park  
The Watermill  
Serriford Road  
Northampton NN6 8LD  
TEL: 01604 842 888  
FAX: 01604 842 688  
E-Mail: [enquiries@hydrock.com](mailto:enquiries@hydrock.com)  
or [www.hydrock.com](http://www.hydrock.com)

Client  
**EAST KENT HOSPITALS NHS TRUST**

Project  
**ROYAL VICTORIA HOSPITAL, FOLKESTONE**

Task  
**Site Walkover Plan**

**Information**

Job No.	C/07060		
Drawn	Checked	Scale	Date
DM	AB	1:750	28/04/07
Issue Date	28/04/07		
Revision	A		
Drawing No.	07060/D003		

Note:  
All dimensions are to be checked on site before the commencement of work. Any discrepancies are to be reported immediately to the client. The client is to be notified of any discrepancies before the start of work. The drawing is to be used for information only. It is not to be used for construction purposes. The drawing is copyright © Hydrock Consultants Ltd 2007.



Notes:

Rev	Date	Description	DM	AB
A	28/04/07	First Issue	DM	AB



Unit 3, Hawkton Park  
 The Ridgeway  
 Serriford Road  
 Northampton NN6 8LD  
 TEL: 01604 842 888  
 FAX: 01604 842 688  
 Email: [enquiries@hydrock.com](mailto:enquiries@hydrock.com)  
 or [www.hydrock.com](http://www.hydrock.com)

Client  
**EAST KENT HOSPITALS NHS TRUST**

Project  
**ROYAL VICTORIA HOSPITAL, FOLKESTONE**

Task  
**Site Walkover Photograph Plan**

**Information**

Job No.	C/07060		
Drawn	Checked	Scale	Issue Date
DM	AB	1:750	28/04/07
Drawing No.	07060/D006		Revision
			A

Note:  
 All dimensions are to be checked on site before the commencement of work. Any discrepancies are to be reported immediately to the client. The client is to be notified of any discrepancies before the start of work. The drawing is to be checked and approved by the client before any work is undertaken. The drawing is copyright of Hydrock Consultants.



**Plate 001 – View looking NE towards front of the hospital building**



**Plate 002 – View looking east from the front of the hospital building at location for WS6**



**Plate 003 – View looking down the eastern side of the hospital building**



**Plate 004 – View looking along the retaining wall structure at the eastern boundary of the site**



**Plate 005 – View looking SE at retaining wall and location for WS1**



**Plate 006 – View looking at off site storage room that was previously used to store hydrocarbons**



**Plate 007 – View looking west at storage room previously used to store kitchen materials, fats and oils**



**Plate 008 – View looking inside kitchen store room**





**Plate 009 – View looking south along the western boundary of the site (location for WS7 is towards the end of this path and round to the left)**



**Plate 010 – View looking north towards mortuary building and dilapidated tennis court**



**Plate 011 – View looking NW towards chapel and Wakefield Hall**



**Plate 012 – View looking south towards the main hospital building**



**Plate 013 – View looking west at storage room previously used to store cleaning products and other solvents and location for WS3**



**Plate 014 – View looking inside storage room**



**Plate 015 – View looking east at the northern lower elevated section of the site (location of WS4 and WS5)**



**Plate 016 – View looking east at the northern lower elevated section of the site and Pent Stream just off site**



**Plate 017 – View looking SE at slope in the north that is associated with the former quarry face**



## **Appendix C**

### HISTORICAL ORDNANCE SURVEY MAPS