

LEGEND

- AV AIR VALVE
- B BOLLARD
- BL BASE LEVEL
- CATV CABLE TV INSPECTION COVER
- CL COVER LEVEL
- DP DOWN PIPE
- EIC ELECTRICAL INSPECTION COVER
- EP ELECTRICITY POLE
- FH FIRE HYDRANT
- FL FLOOR LEVEL
- G GULLY
- GC GAS SERVICE INSPECTION COVER
- IC INSPECTION COVER
- IL INVERT LEVEL
- JB JUNCTION BOX
- LC LIGHTING COLUMN
- MC MANHOLE COVER
- MS (S) STORM, (F) FOUL, (C) COMBINED
- MK SERVICES MARKER
- P POST
- RE ROODING EYE
- RNP ROAD NAME PLATE
- RS ROAD SIGN
- RWP RAINWATER PIPE
- SC(G) STOP COCK (GAS)
- SC(W) STOP COCK (WATER)
- STN SURVEY CONTROL STATION WITH LEVEL
- SU STEP UP
- SV STOP VALVE
- SVP SOIL VENT PIPE
- THL THRESHOLD LEVEL
- TIC TELECOM INSPECTION COVER
- TOPW TOP OF WALL
- TP TELECOM POLE
- WIC WATER SERVICE INSPECTION COVER
- WM WATER METER
- WO WASH OUT

TREE DESCRIPTION		=SPECIES	
H=12m			= TREE HEIGHT
Z=6m			= EXTRA INFORMATION

NOTES

1. ALL LEVELS RELATED TO ORDNANCE SURVEY DATUM DERIVED FROM GPS OBSERVATIONS.


2. SERVICES ARE NOT TO BE DISRUPTED BY ANY SERVICES DERIVED FROM GPS OBSERVATIONS WITH A SCALE FACTOR OF 1.

3. NO RESPONSIBILITY CAN BE TAKEN FOR THE INCORRECT IDENTIFICATION OF TREE, HERB OR VEGETATION SPECIES.

4. WHERE POSSIBLE THE EXTENT OF TREE CANOPIES HAVE BEEN SURVEYED.

SURVEY STATIONS				
Name	Easting	Northing	Height	Remark
1	552273.71	149902.20	66.95	Survey Nail
2	552273.422	149863.234	66.956	Survey Nail
3	552268.221	149845.267	62.716	Survey Nail
4	552268.883	149847.763	61.344	Post
5	552262.227	149834.565	60.629	Post
6	552273.343	149850.883	61.222	Post

Reproduced from Ordnance Survey digital map data © Crown copyright January 2020.
 All rights reserved. Licence number 50003078.
 ORDNANCE SURVEY DIGITAL DATA SHOWN IN GREY

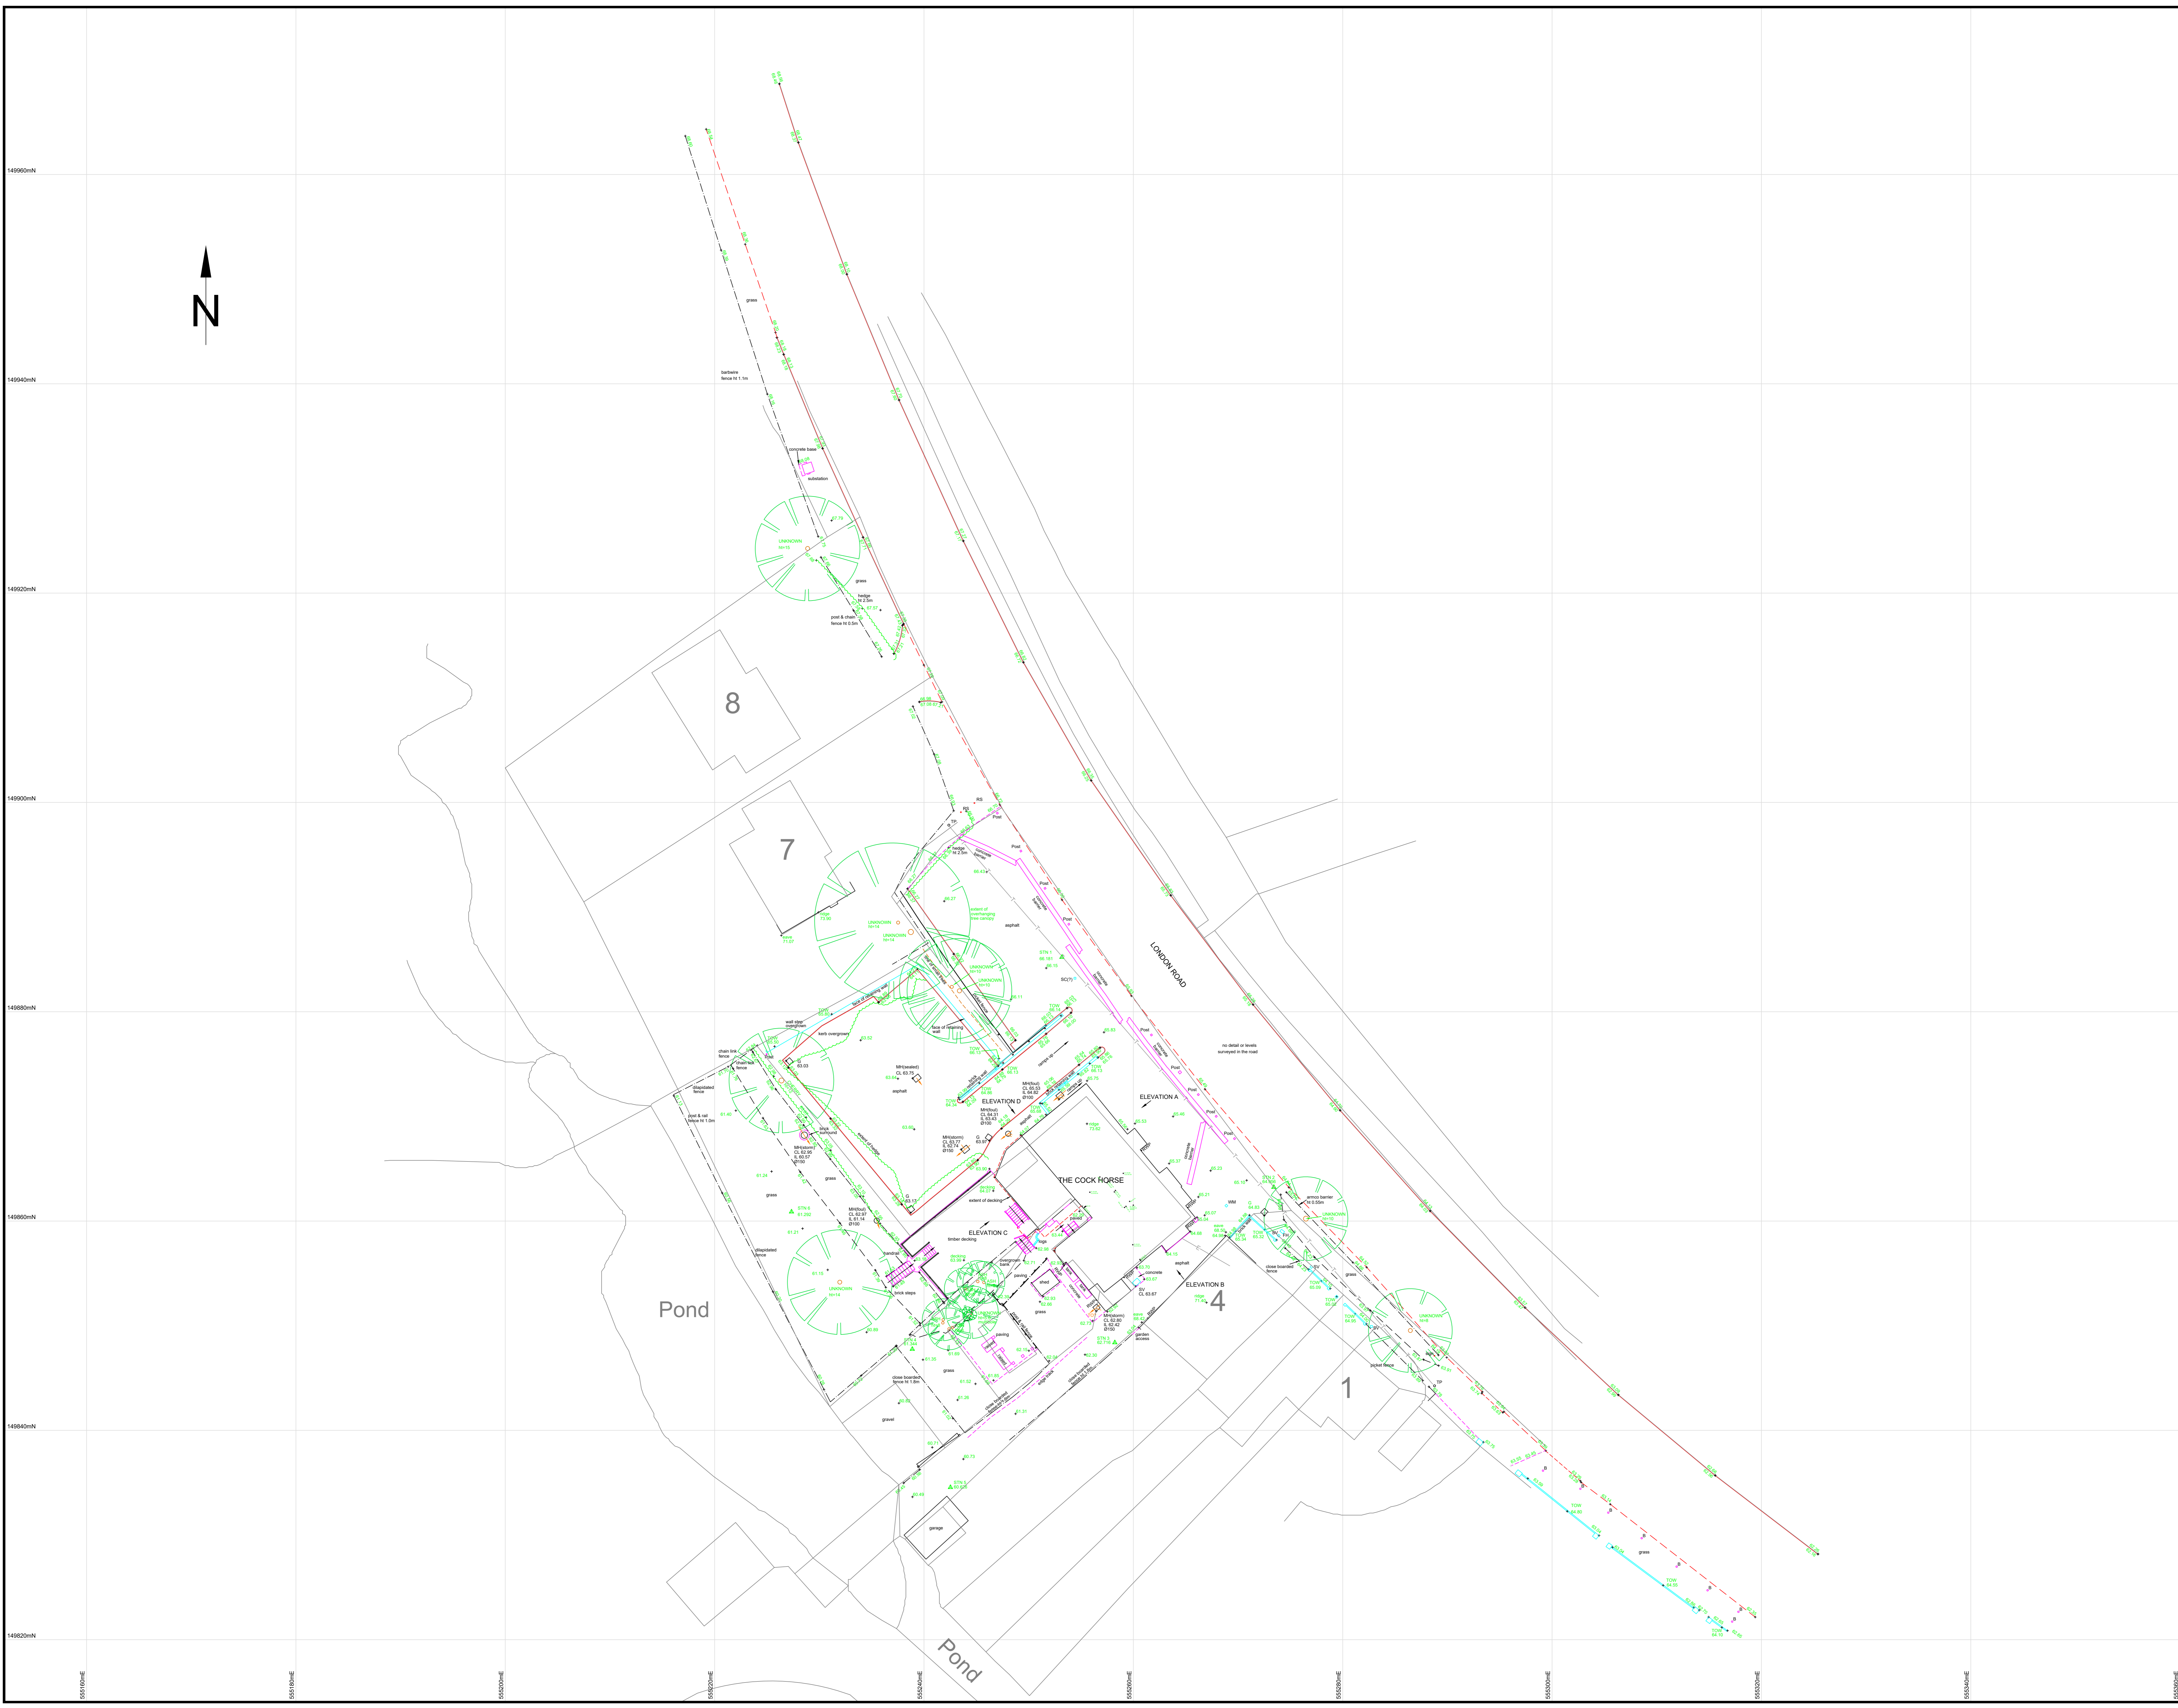

Anburys Ltd
 3 Stegh Road, Sturry, Kent, CT2 0HR
 Tel: 01227 70219
 email: alan@anburys.co.uk
 WWW.anburys.co.uk

ANBURYS

Drawing Title: TOPOGRAPHICAL SURVEY OF LAND AT THE COCK HORSE PUBLIC HOUSE, LONDON ROAD, YALDENBOROUGH, KENT, TN11 8BH

Client: SHEPHERD NEAME LTD

Drawing Number: 1 OF 4
 Original Sheet Size and Scale: A3 AT 1:200
 Drawn By: A.NICHOLSON
 Date: 10th January 2020

Cad Filename: COCK HORSE FINAL.dwg
 Revision: