


Featherbed House

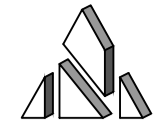


Stratton Park House, Wanborough Road Swindon, SN3 4HG

Telephone 01793 828000

Website www.pfapl.com

Preliminary  
These drawings are produced for initial discussion and illustrative purposes only, and should not be relied upon for tender or pricing purposes.

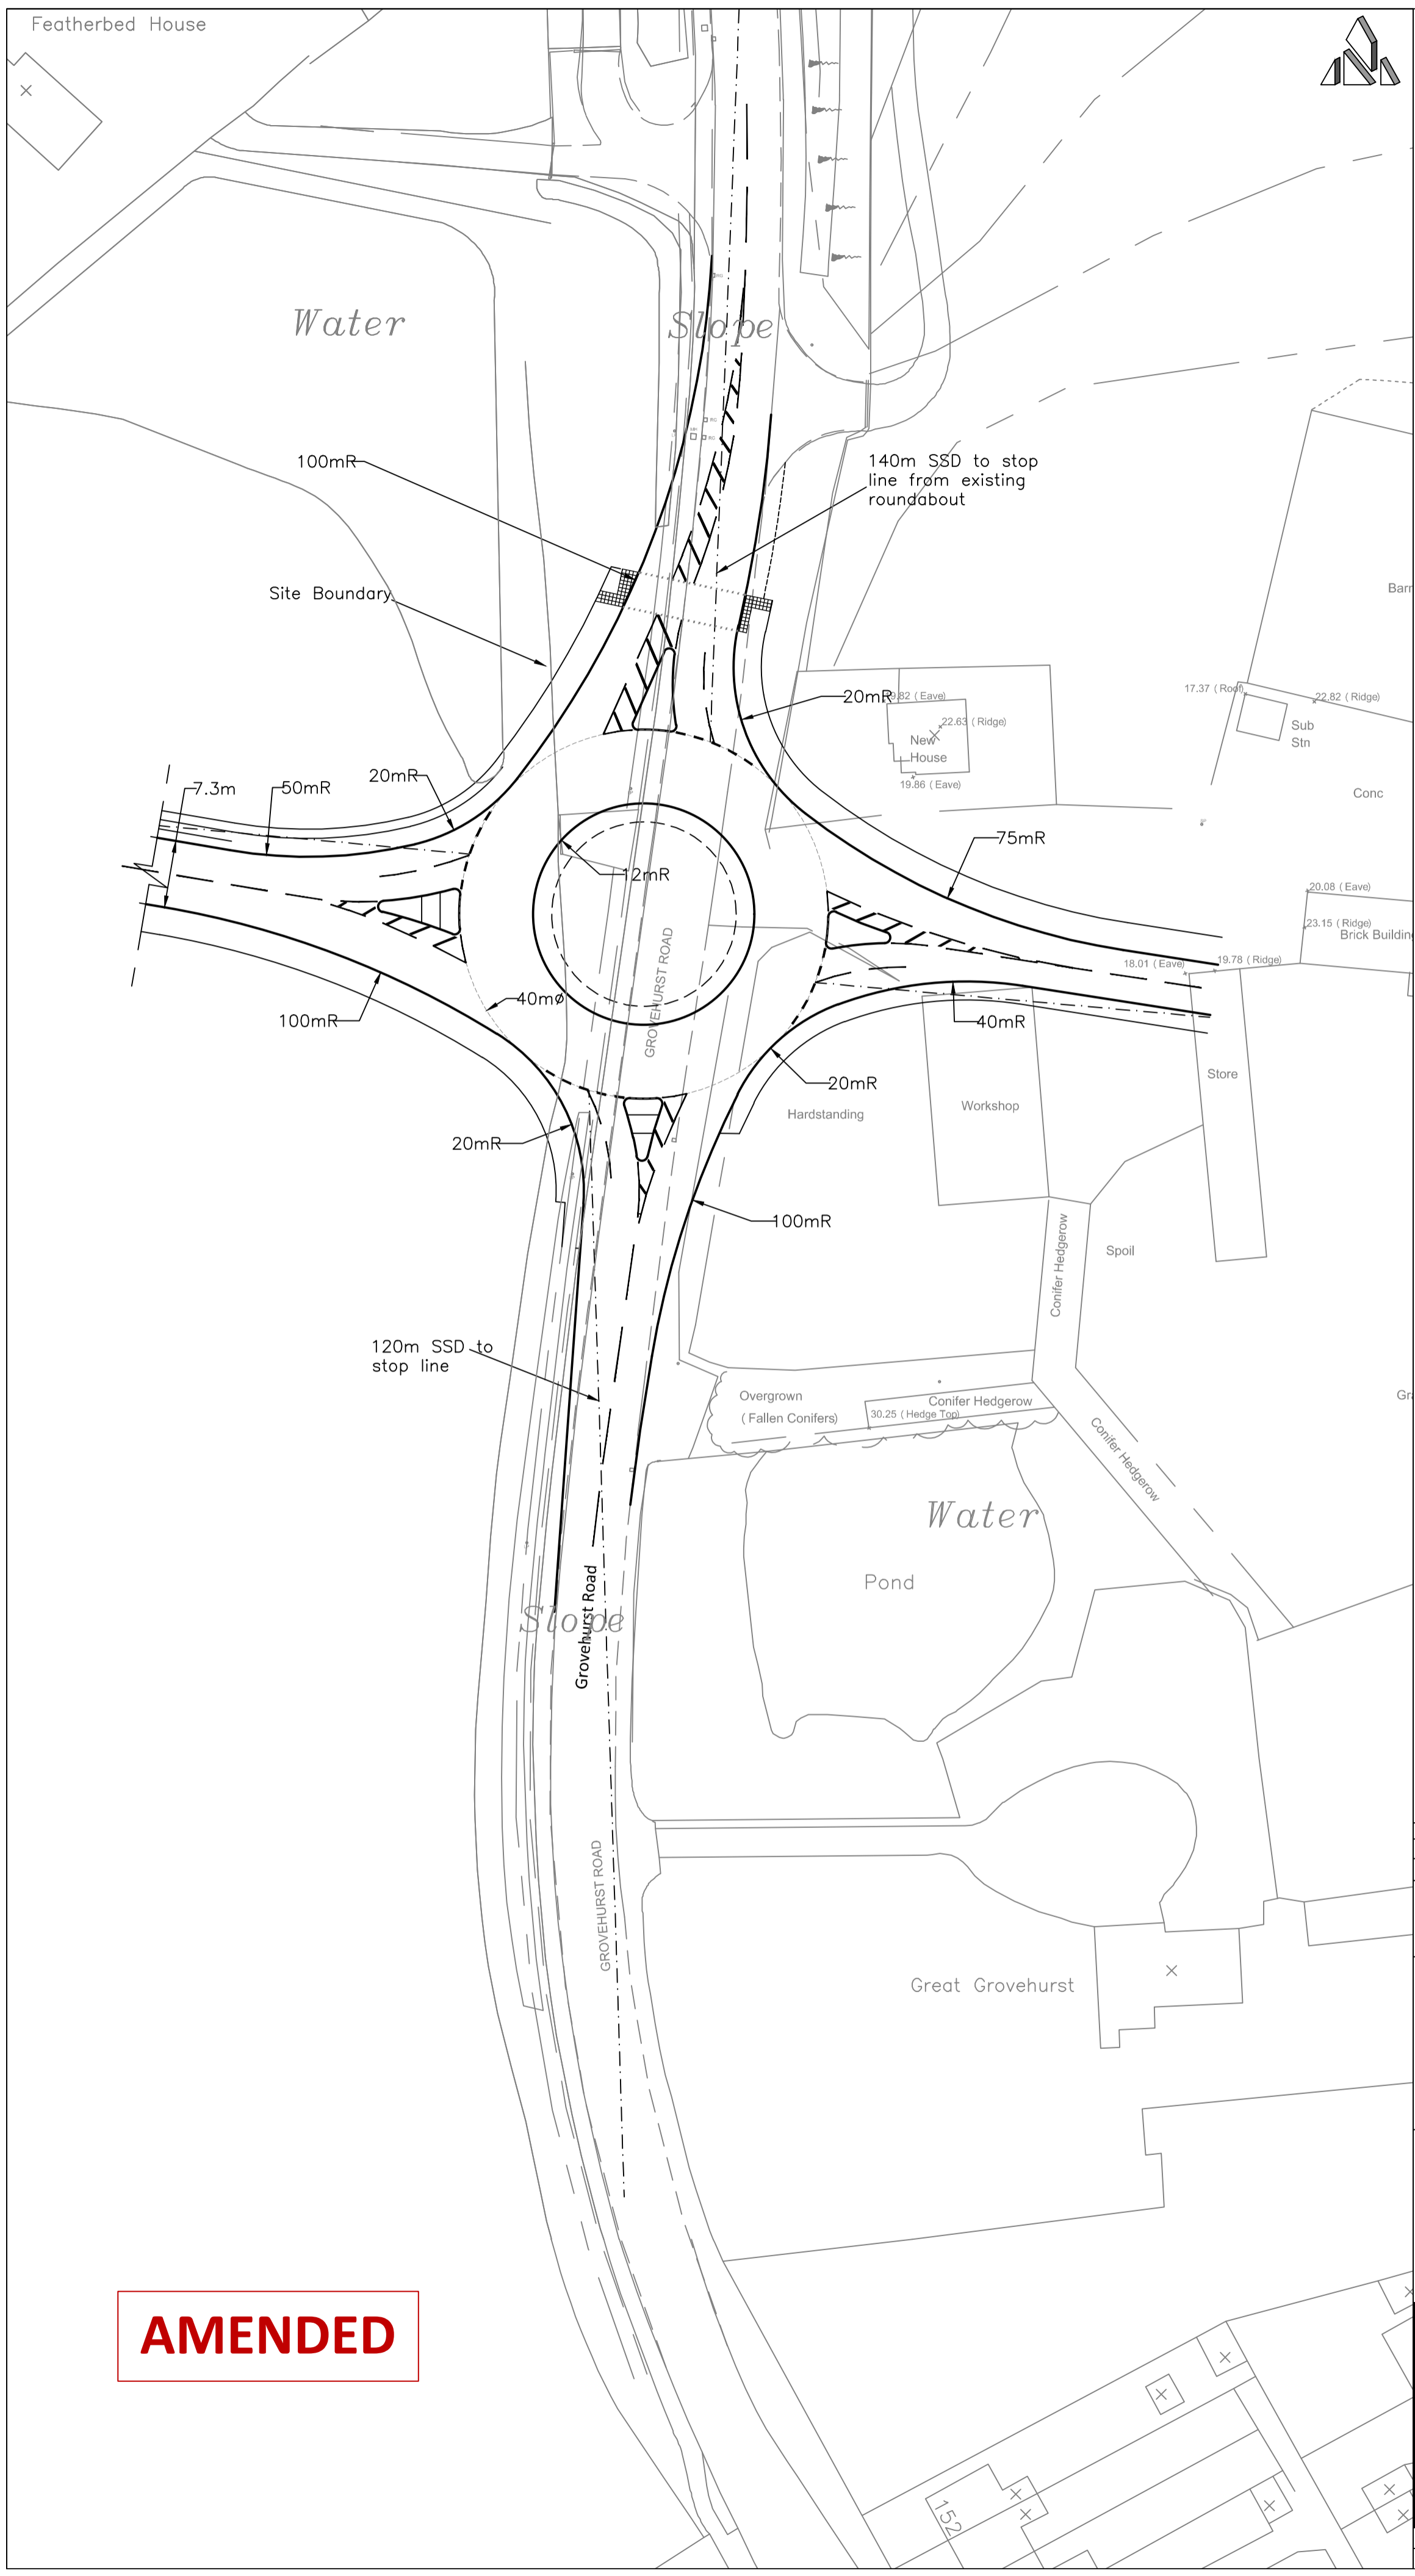

**AMENDED**

Rev	Date	Description	Drawn	Check
A	03/12/15	Red line amended.	PI	GE
B	04/01/19	Title block amended.	CH	GE

Status  
**PRELIMINARY**

Client  
**G H Dean & Co Ltd and Persimmon Homes Ltd**

Project  
**N.W Sittingbourne MU1 Allocation**

Drawing Title  
**Grovehurst Road Site Access**

Drawing No. **D118/12** Rev B  
Date: June 2015 Scale: 1:500 @ A2  
E-Mail: geves@pfapl.com