



GREAT GROVEHURST FARM, SITTINGBOURNE

SUPPLEMENTARY TRANSPORT ASSESSMENT PART 2 OF 4: APPENDICES A TO E

G H DEAN & CO

APRIL 2018



PFA Consulting
Stratton Park House
Wanborough Road
Swindon
SN3 4HG

Tel: 01793 828000
Fax: 01793 835500
Email: admin@pfapl.com
Web: www.pfapl.com

engineering the future

DOCUMENT CONTROL

Job No	D118	
File Reference	G:\workfiles\D118 GT GROVEHURST FARM\REPORTS\D118-DOC05 TA Issue 4 Part 2.docx	
	Name	Date
Prepared by	P D Key & R Cox	9 March 2018
Checked by	C J Mumford	17 April 2018

Issue	Date	Comments	Approved
4	18 April 2018	Submission	G Eves

This document has been prepared for the exclusive use of the client in connection with the project and, unless otherwise agreed in writing by PFA Consulting, no other party may copy, reproduce, make use of or rely upon its contents other than for the purposes for which it was originally prepared and provided.

Opinions and information provided in this document have been provided using due care and diligence. It should be noted and is expressly stated that no independent verification of any information supplied to PFA Consulting has been made.

Warning: This document may contain coloured images which may not print satisfactorily in black and white. It may also contain images originally created at a size greater than A4 which may not print satisfactorily on small printers. If copying is authorised but difficulty is incurred in reproducing a paper copy of this document, or a scaled copy is required, please contact PFA Consulting. Authorisation for reproducing plans based upon Ordnance Survey information cannot be given.

© PFA Consulting Ltd 2017



PAGE LEFT INTENTIONALLY BLANK

APPENDICES

- Appendix A Illustrative Masterplan**
- Appendix B Summary of 2015 Observed Traffic Flows**
- Appendix C Plot of Collision Locations**
- Appendix D Proposed Vehicular Access: Drawing D118/27 Rev C**
- Appendix E Distribution of Generated Traffic**
- Appendix F 2023 and 2031 Baseline Flows including Committed Development**
- Appendix G 2023 and 2031 Forecast Flows including Proposed Development**
- Appendix H Grovehurst Interchange Interim Improvement: Drawing D118/25 Rev A**
- Appendix I Junctions 9 PICADY Assessment: Site Access Junction**
- Appendix J Paramics Microsimulation Report**




Drawing no. 5384/OPA/SK006 **Scale** 1:1250 @ A3
Client GH Dean & Co. Ltd. **Date** February 2018



Great Grovehurst Farm


Illustrative Masterplan



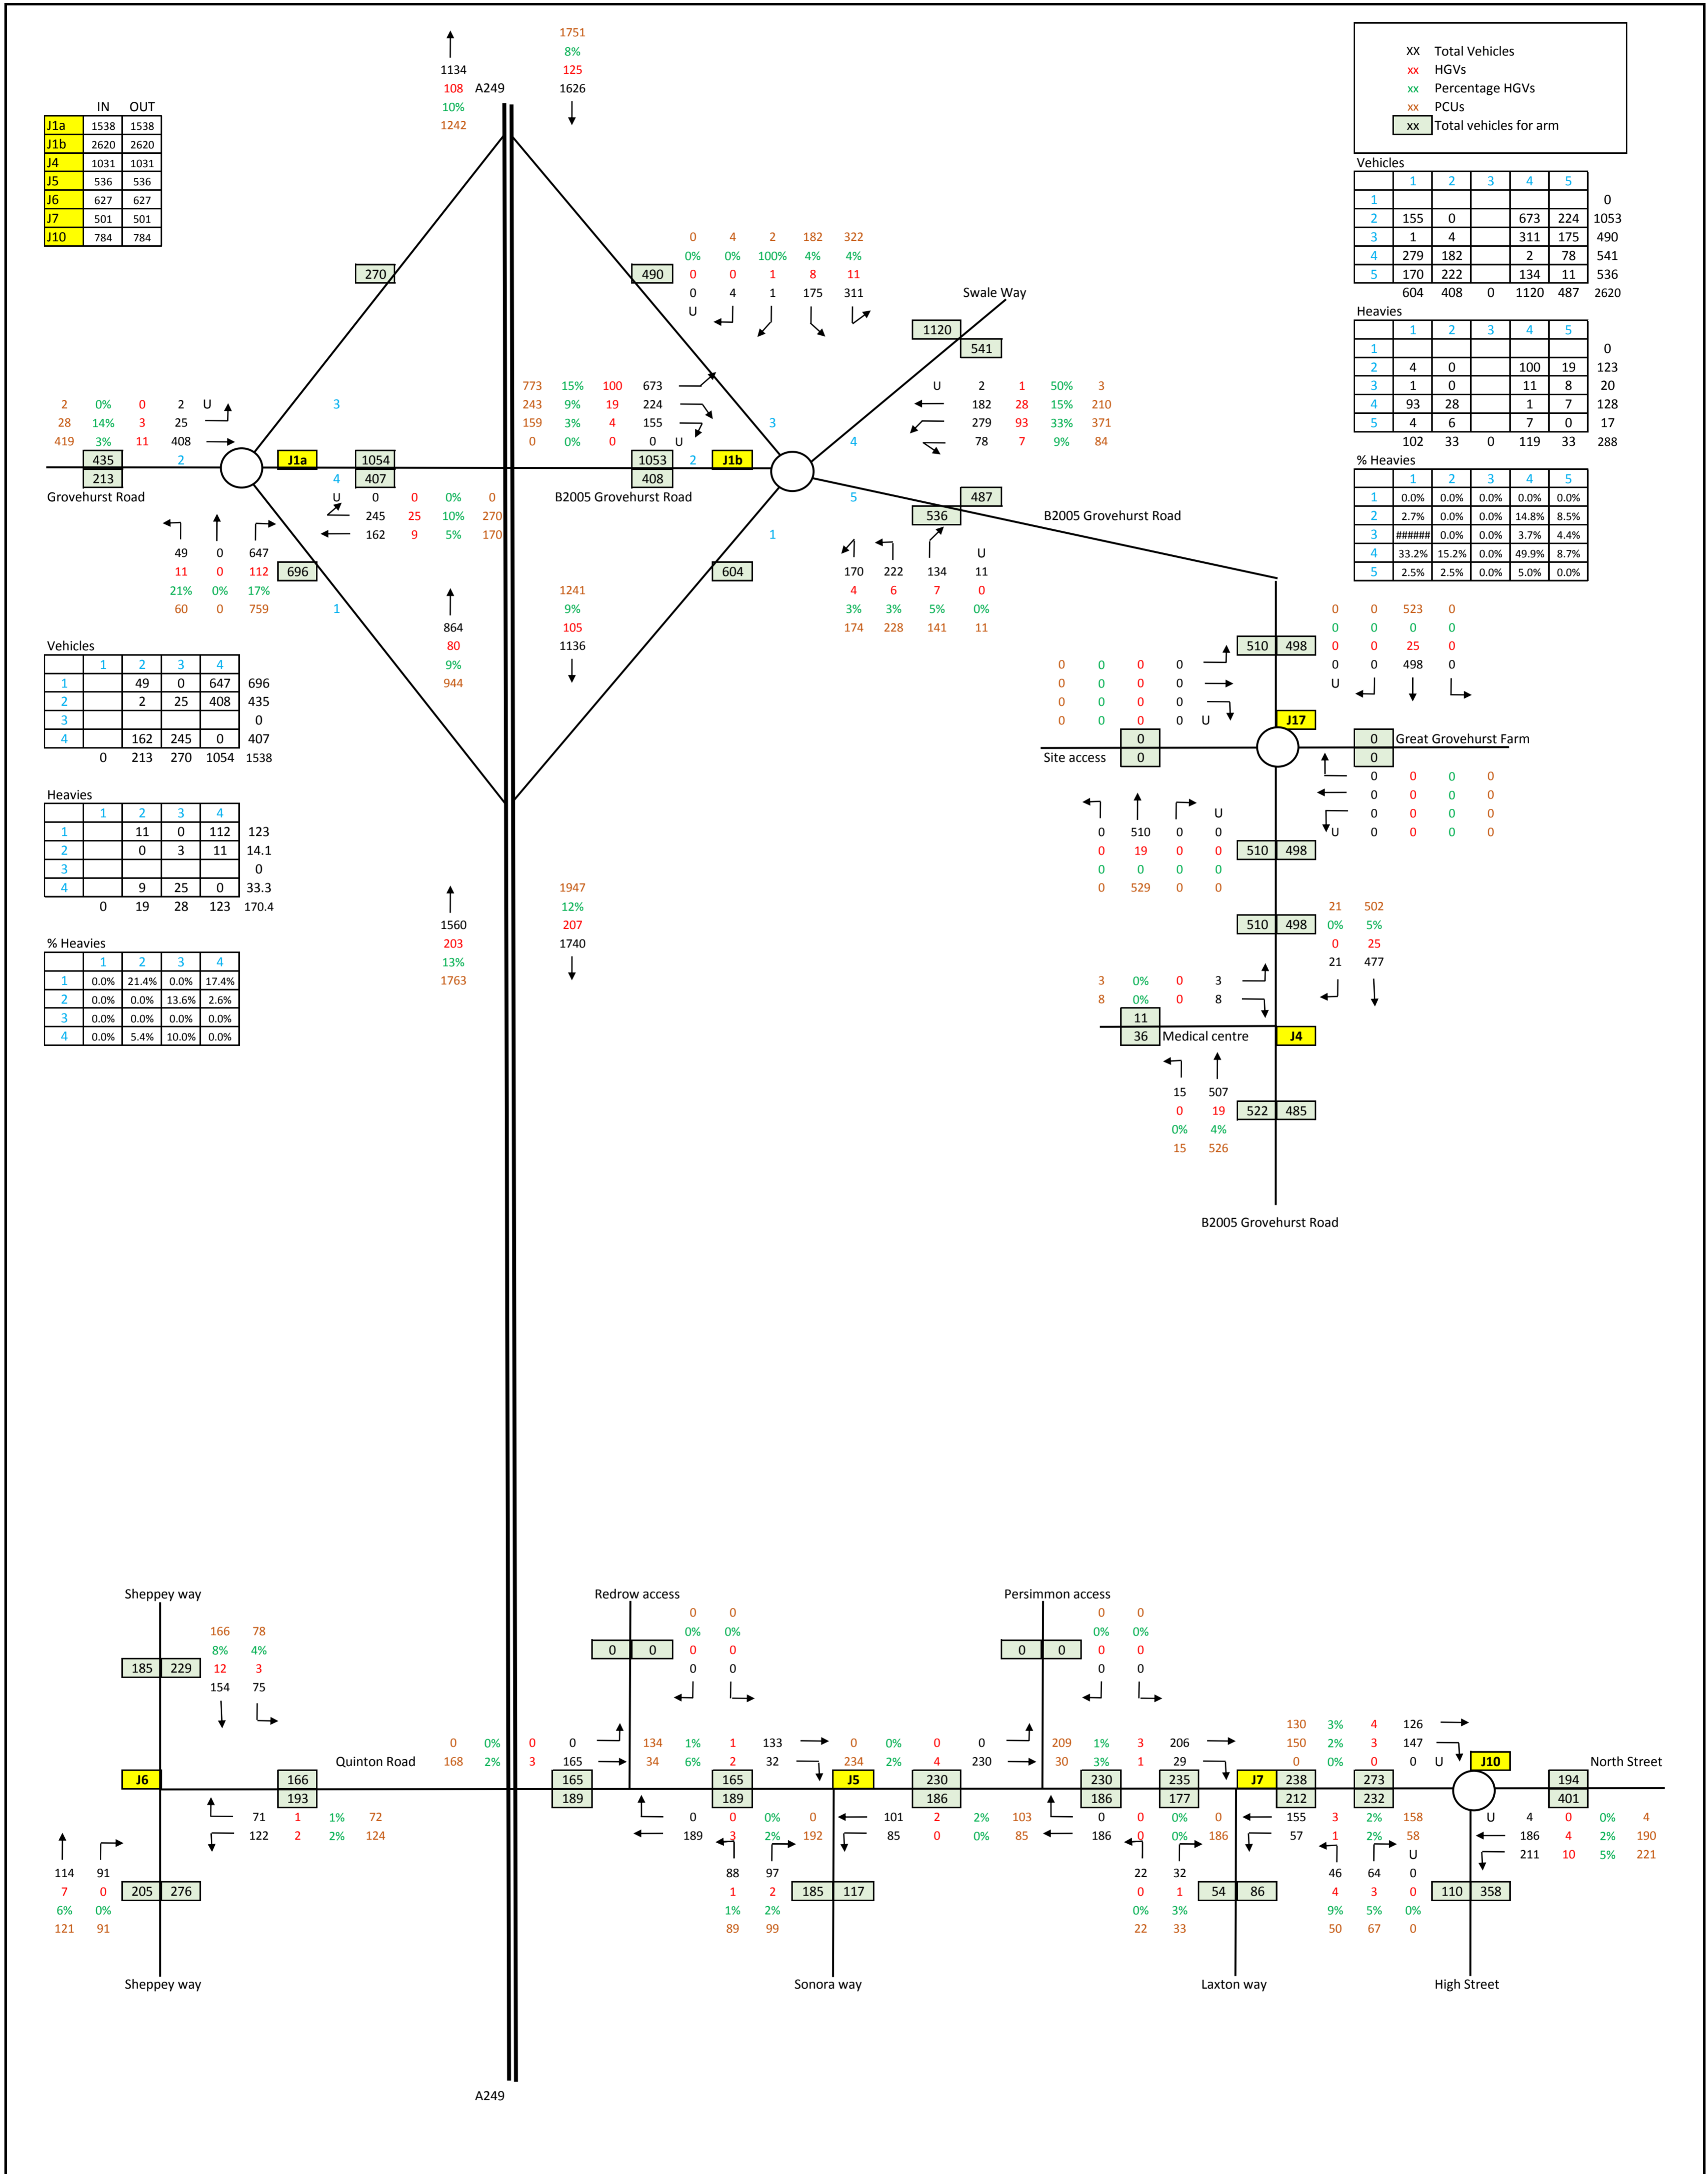

2015 observed assessment flows - AM peak hour


Figure 6.1

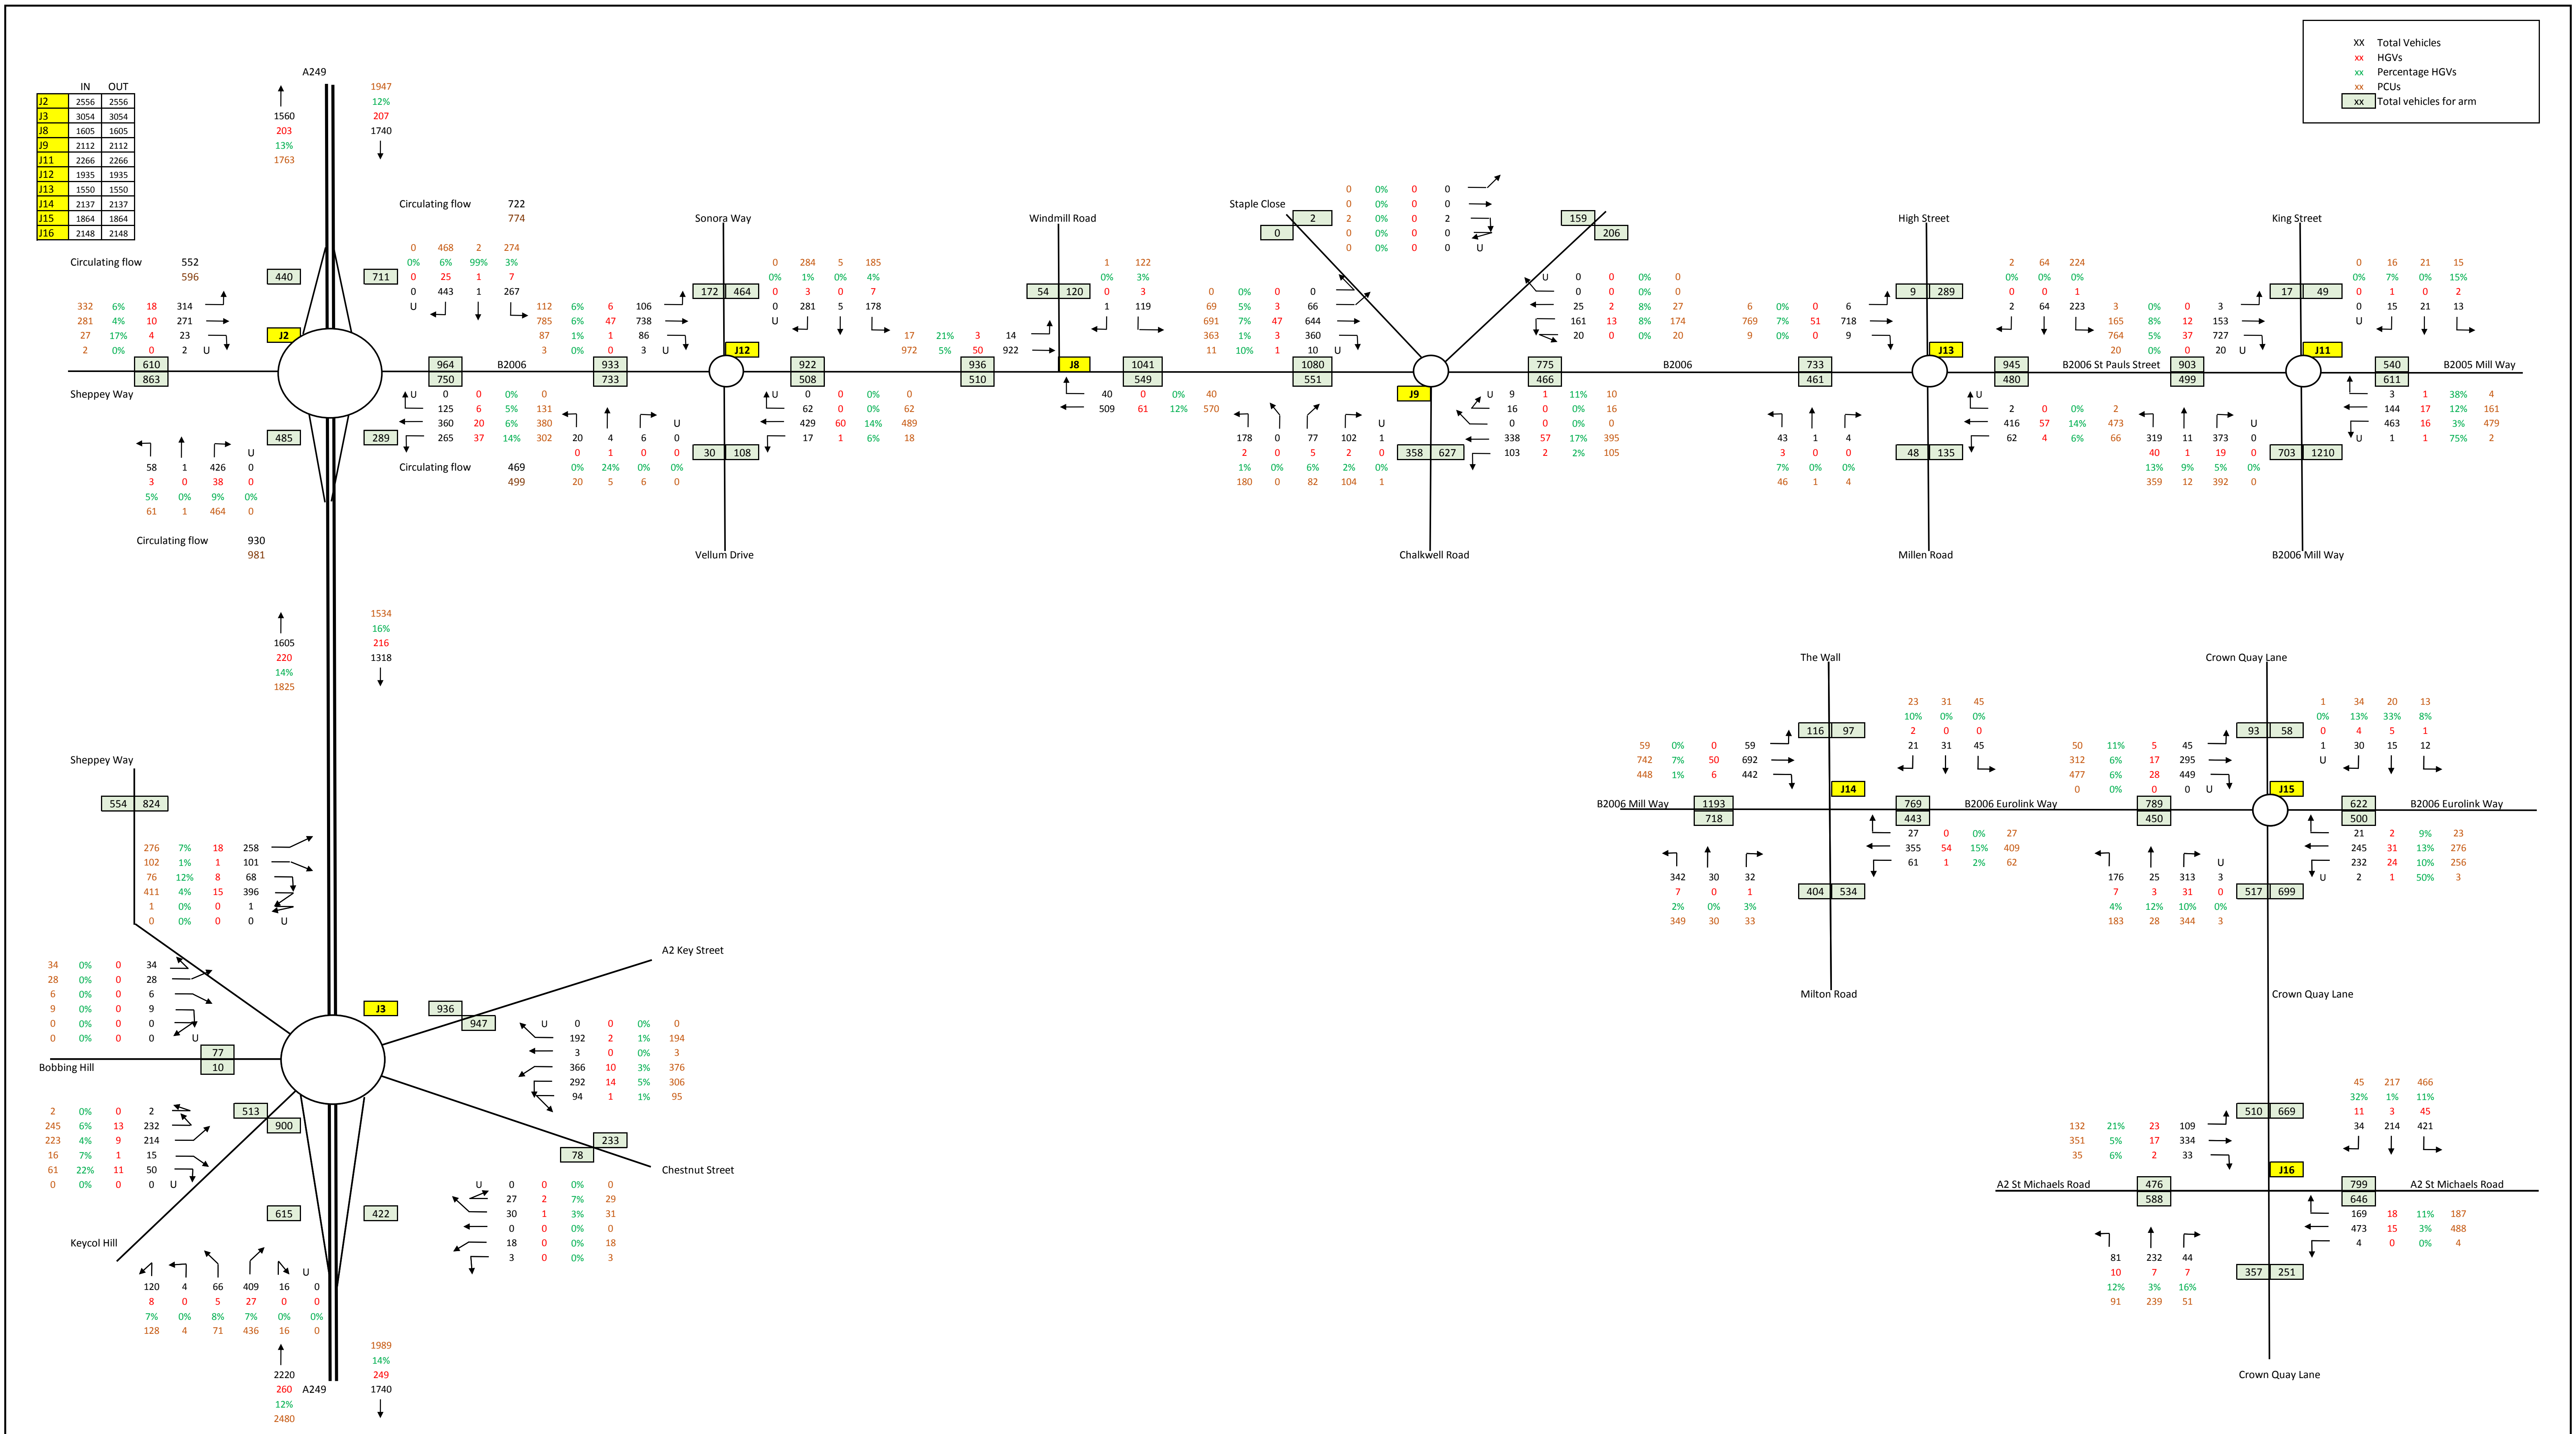

2015 observed assessment flows - AM peak hour

Figure 6.1




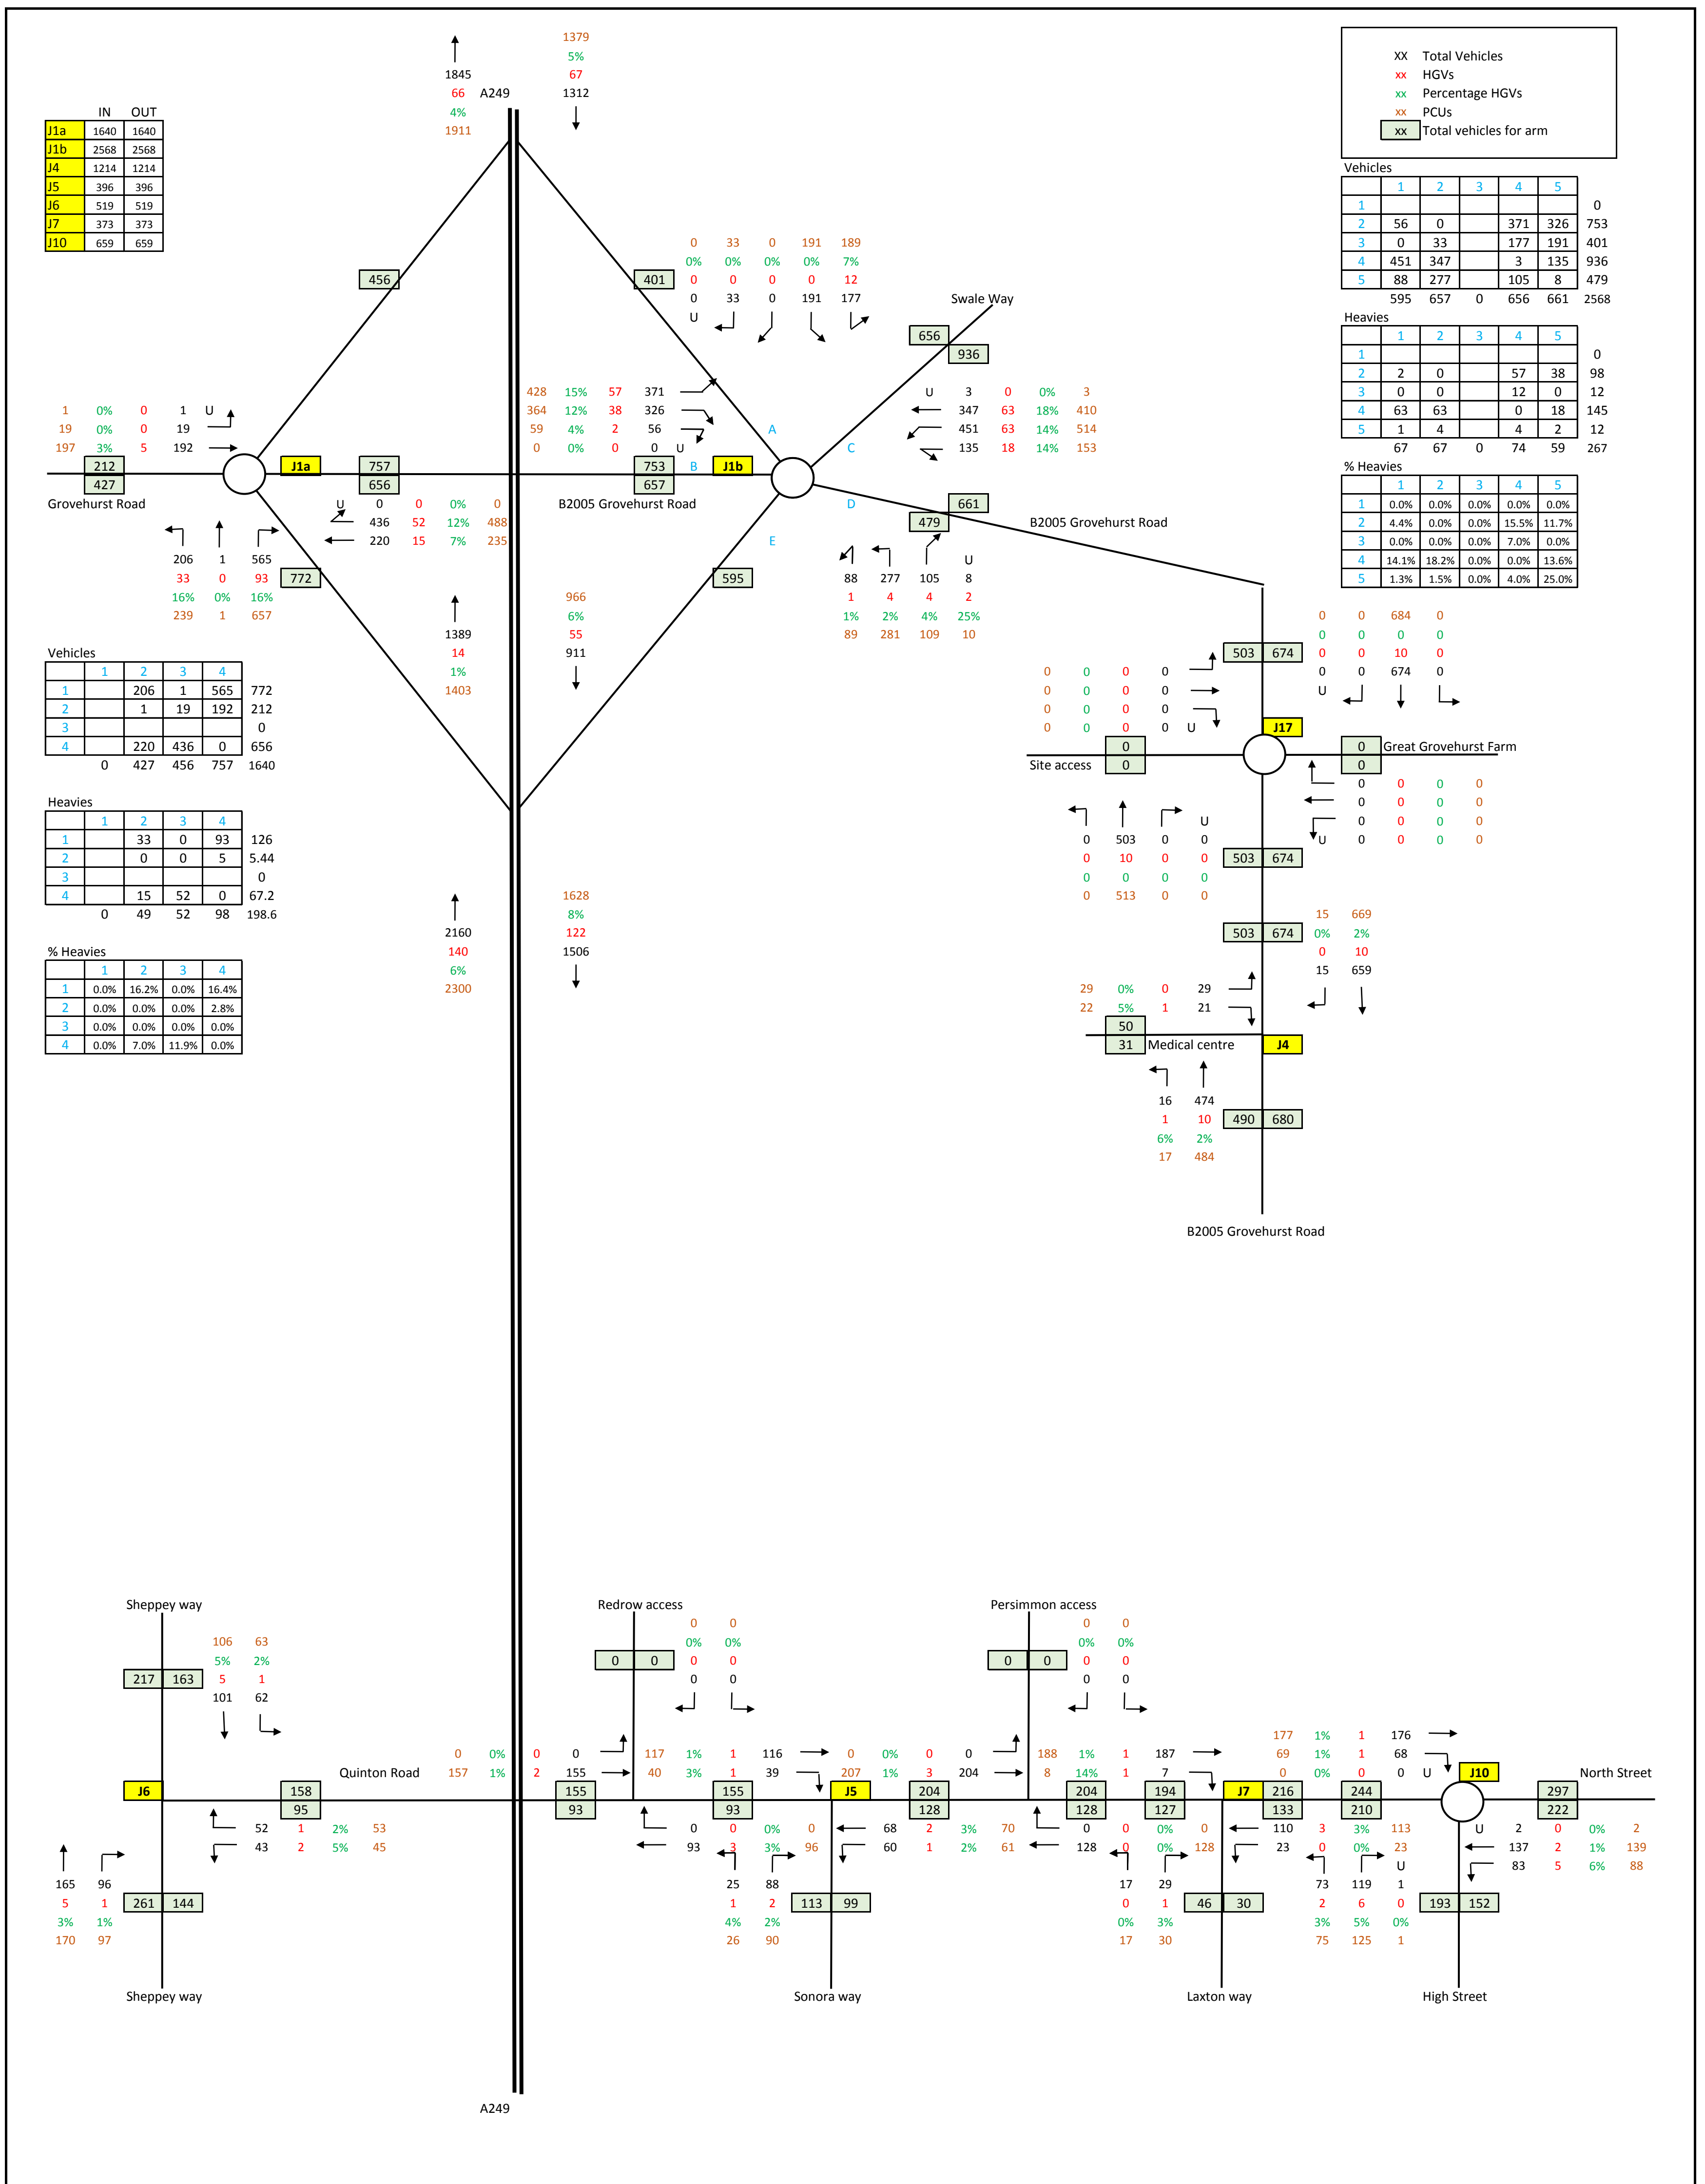

2015 observed assessment flows - PM peak hour

Sheet 1 of 2


Figure 6.2

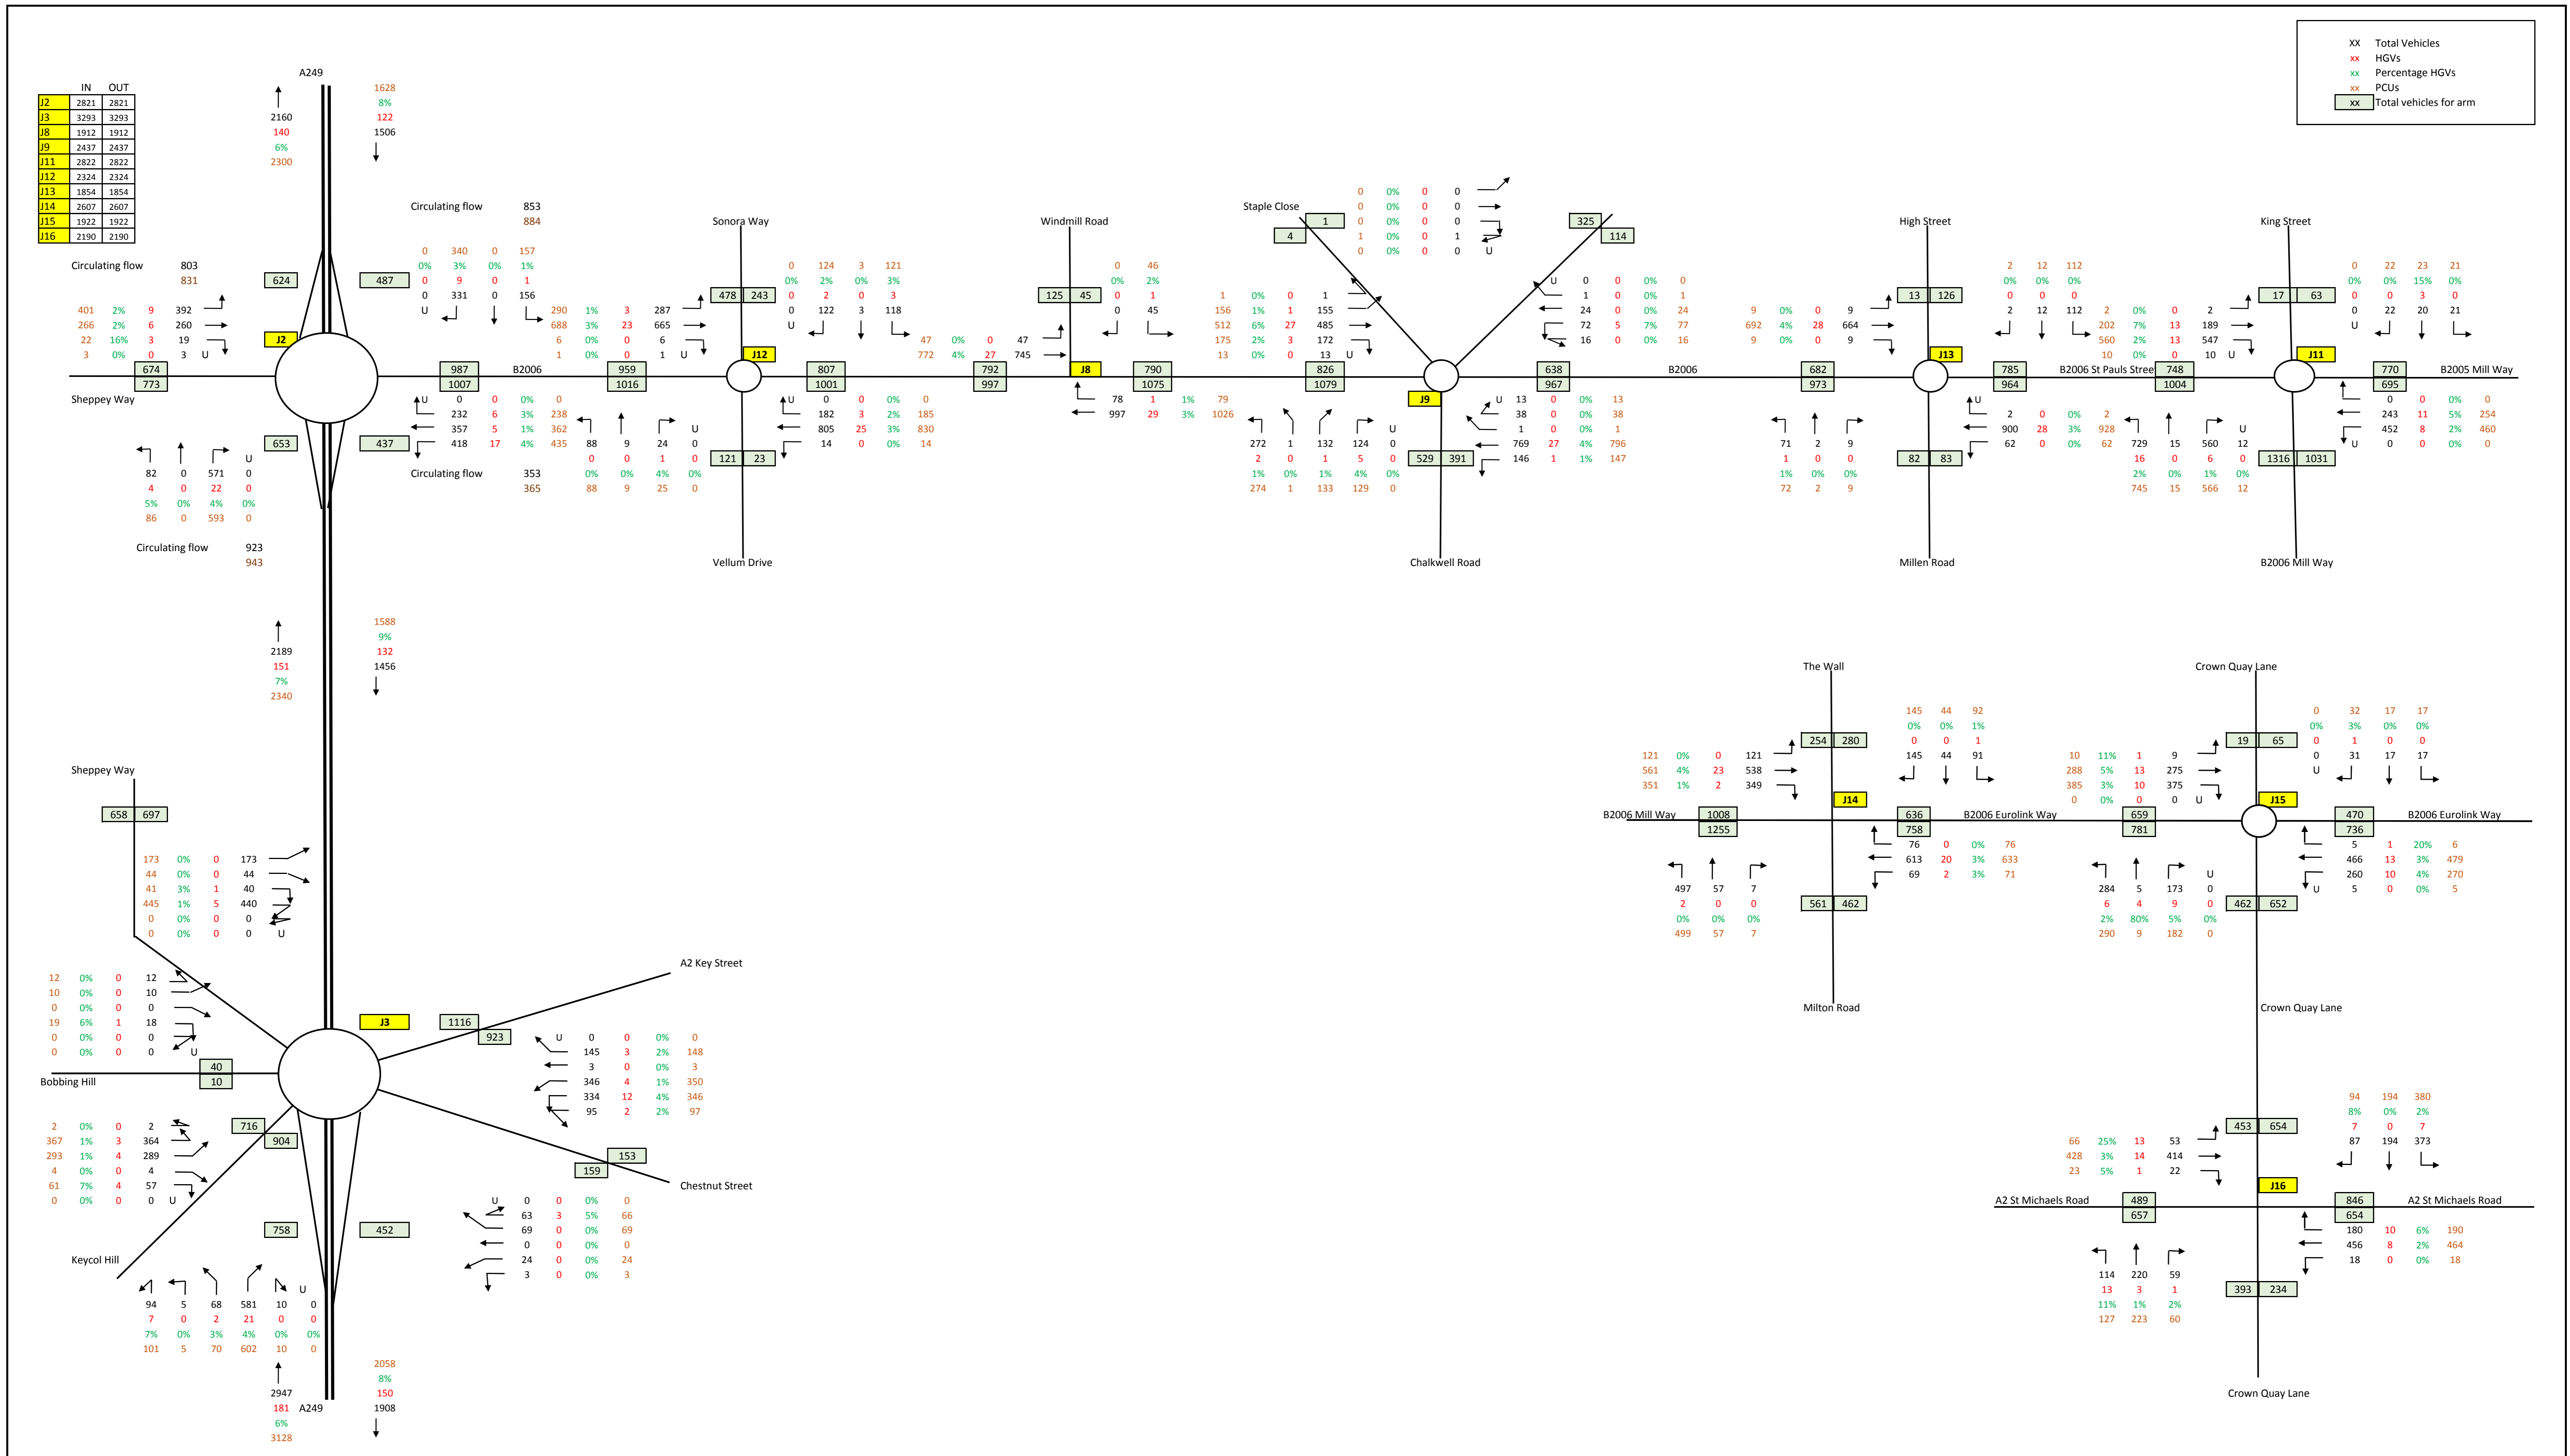

2015 observed assessment flows - PM peak hour

Figure 6.2



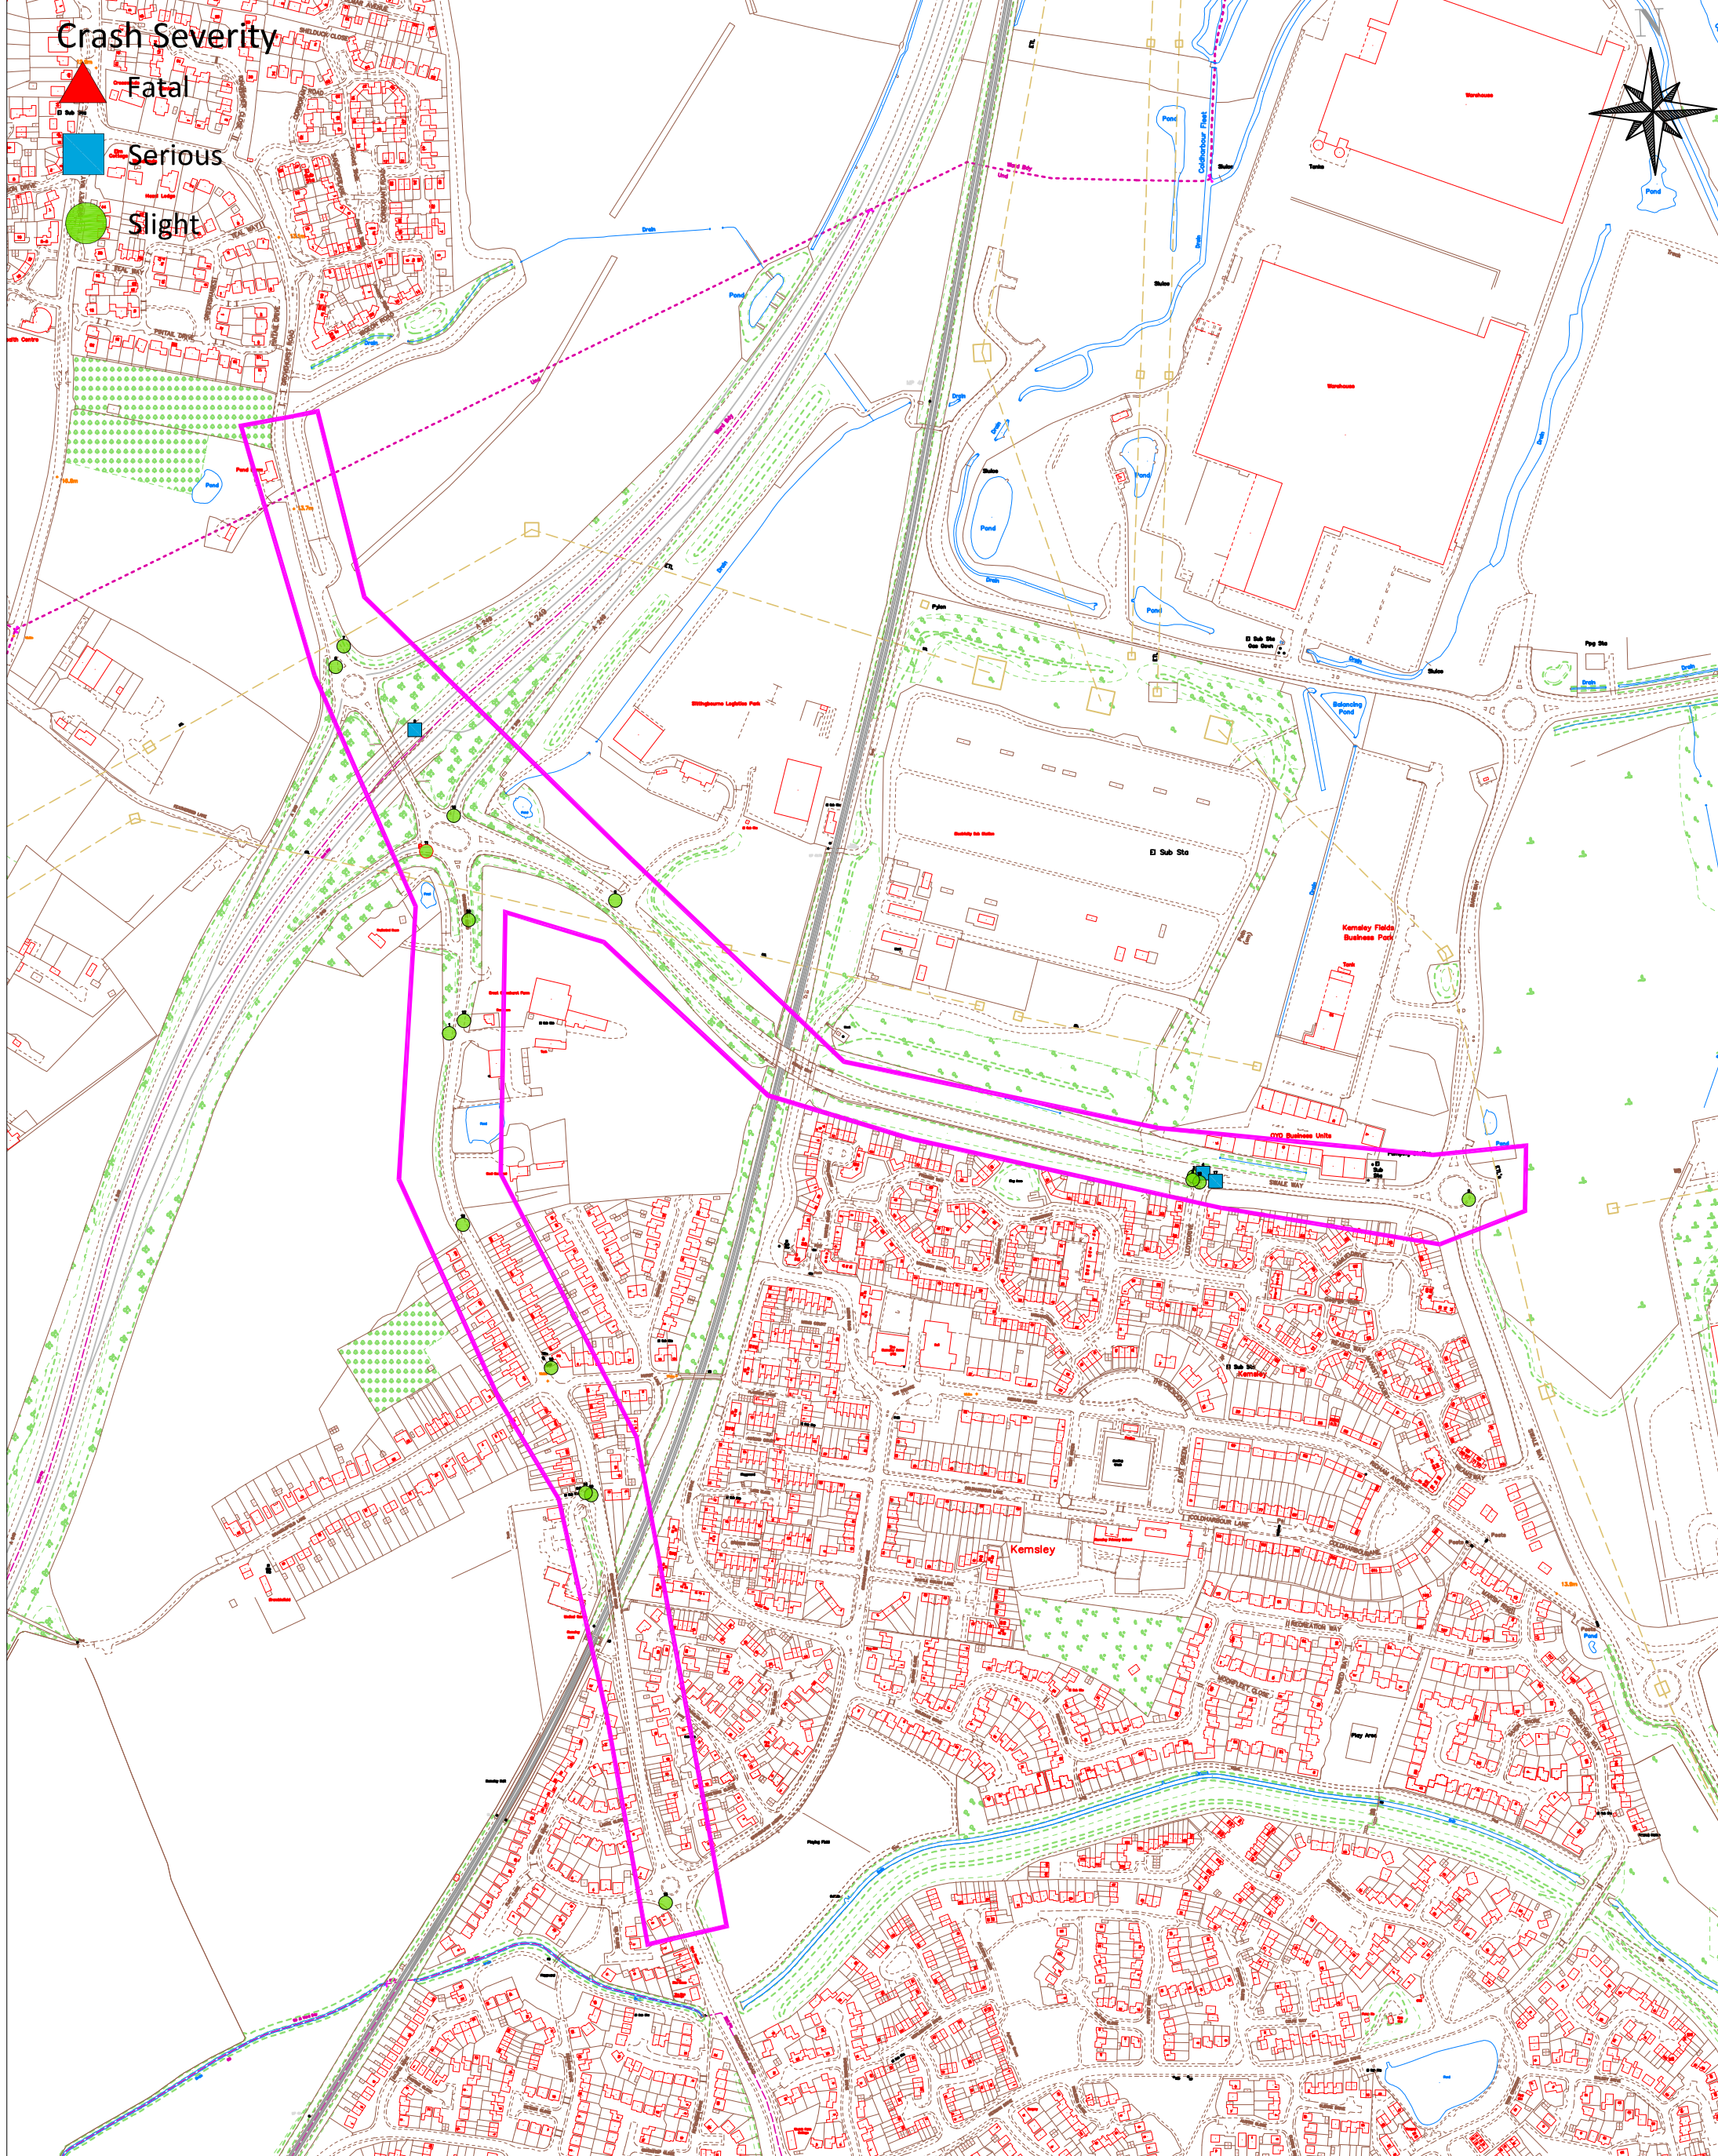


Location: B2005 and Swale Way, Kemsley Mill, Sittingbourne

5 years personal injury crash data up to 30/09/2017

KCC Ref number: EXT/033/18

This map is based upon Ordnance Survey material with the permission of Ordnance Survey on behalf of the Controller of Her Majesty's Stationery Office © Crown Copyright. Unauthorised reproduction infringes Crown copyright and may lead to prosecution or civil proceedings. 100019238 (2013)



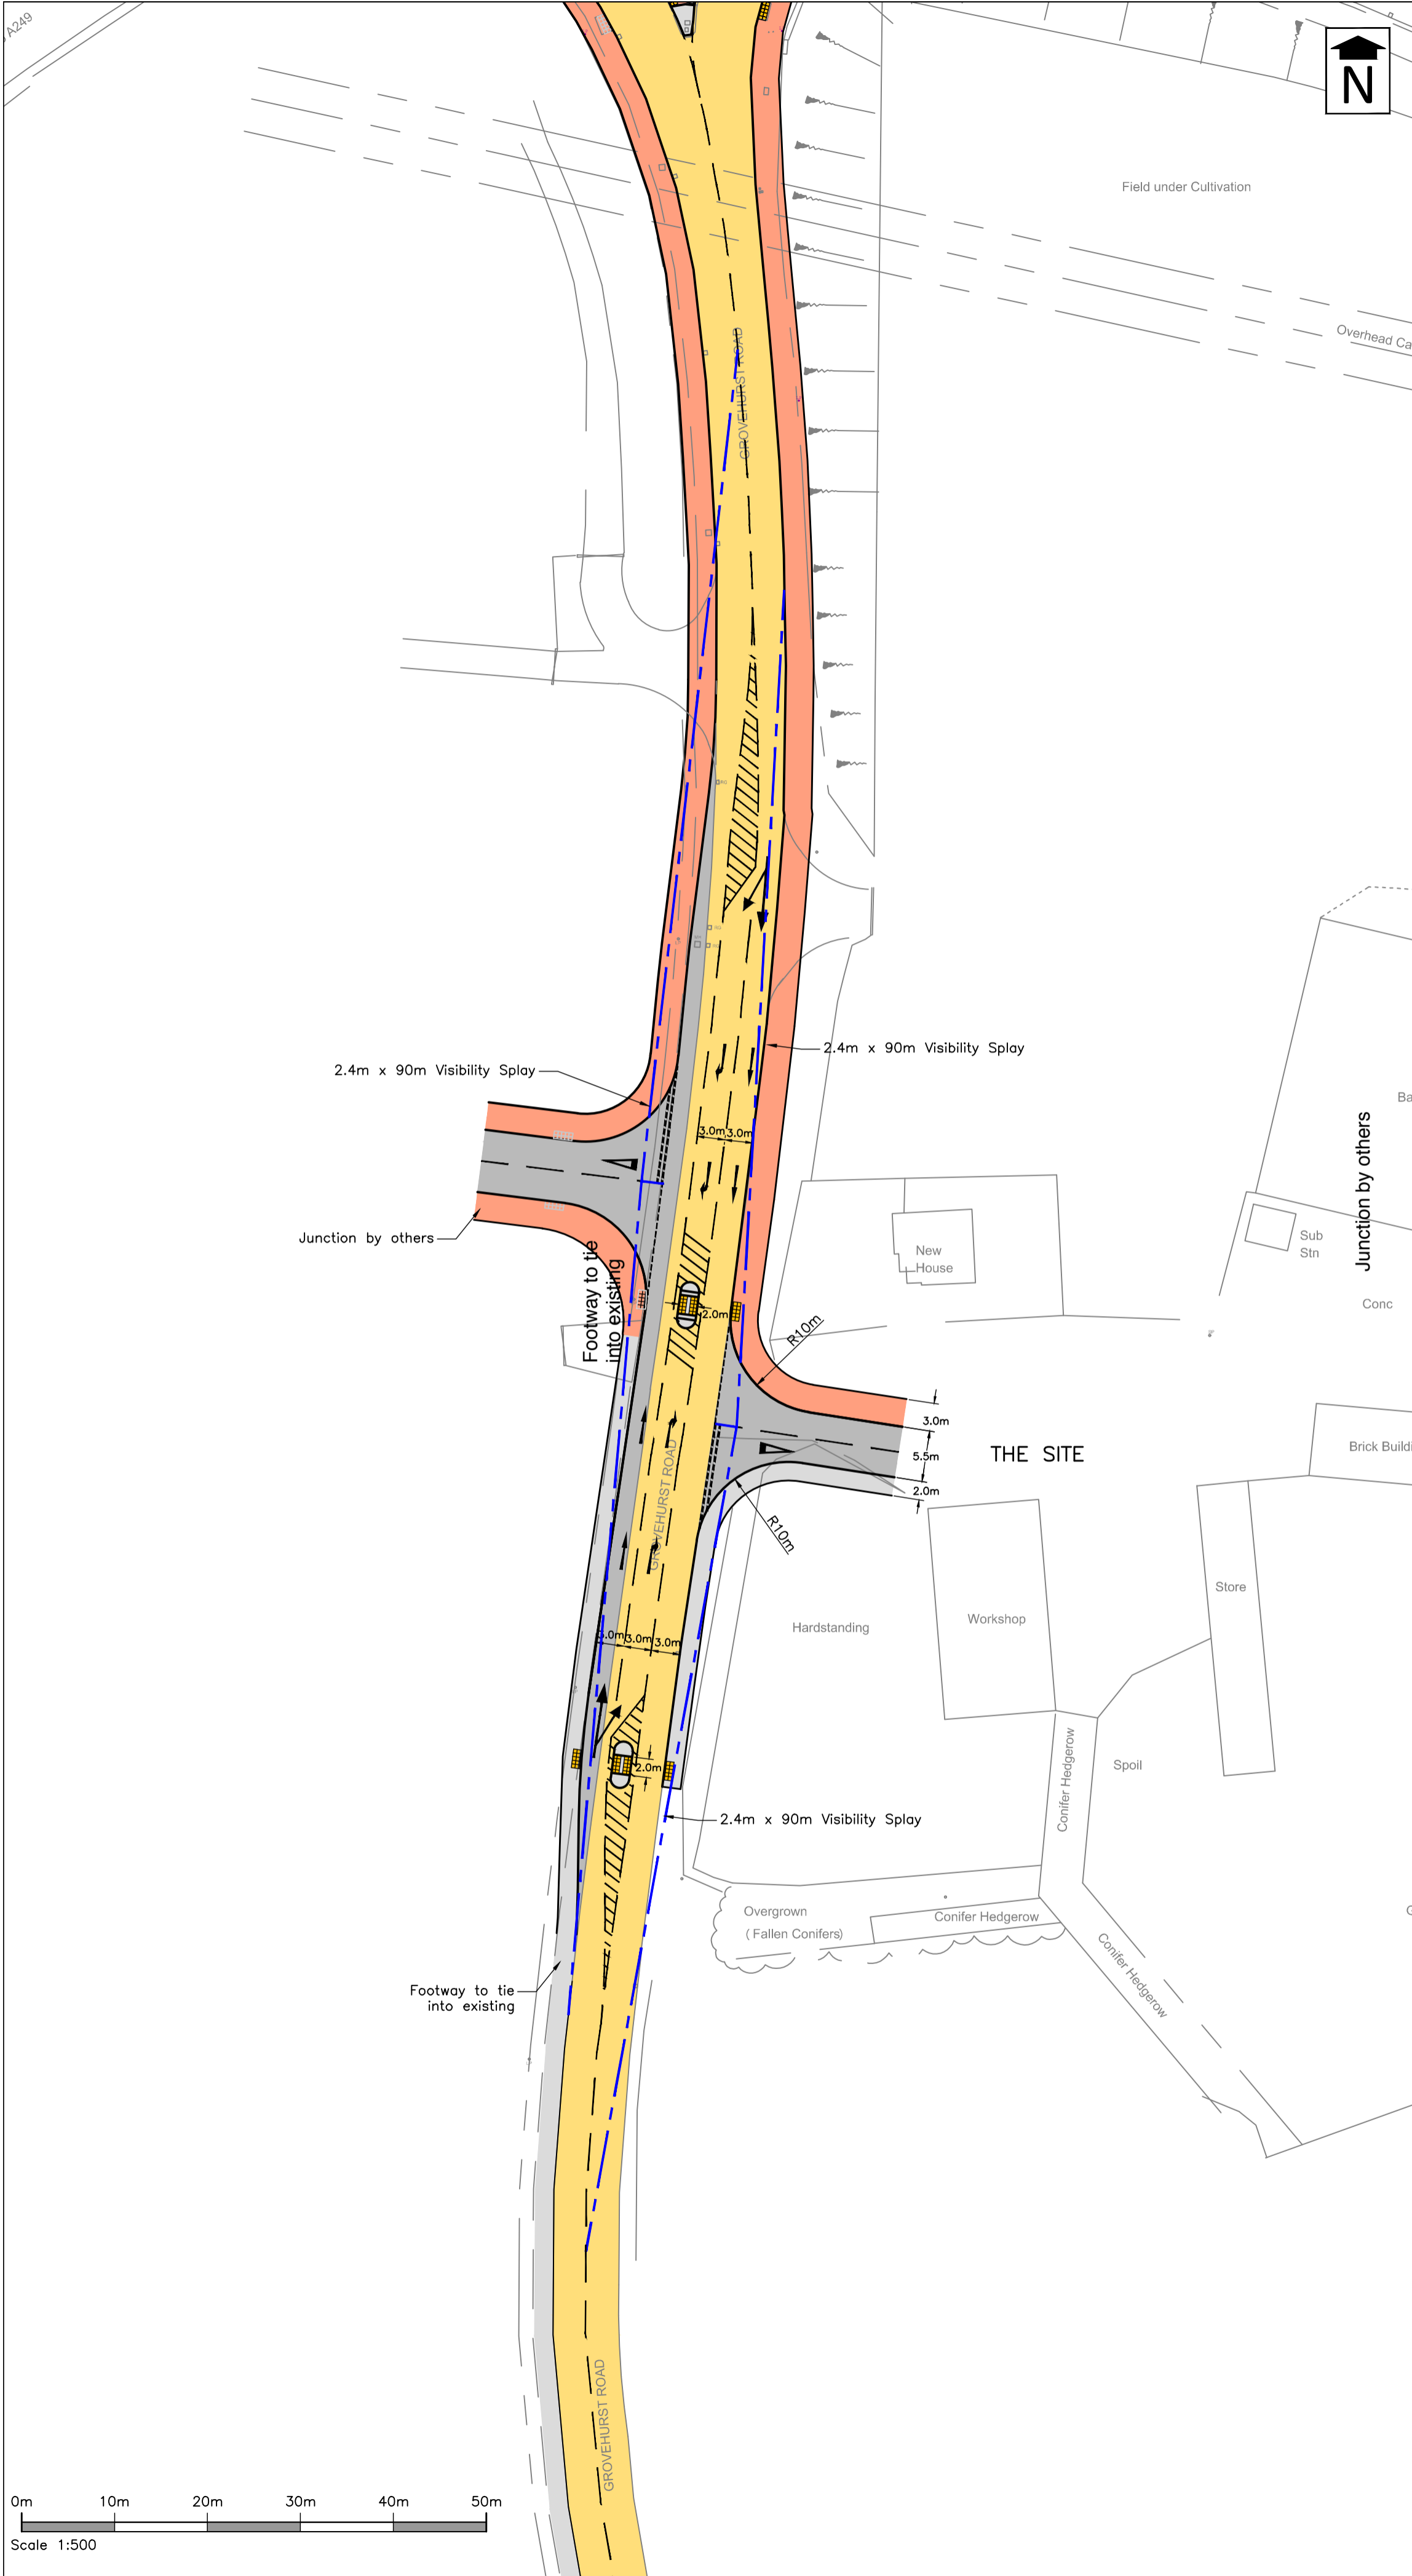

Stratton Park House, Wanborough Road
Swindon, SN3 4HG

Telephone
01793 828000

Website
www.pfapl.com

For Planning
These drawings are produced for the purposes of supporting a planning application and should not be relied upon for tender, pricing, or construction purposes.

NOTES

1. Plan based on topographical survey information supplied by Multi-Linn, drawing number 17040-200-001 dated September 2016.
2. Supplemented by Ordnance Survey mapping © Crown copyright. All rights reserved. PFA Consulting Licence No. 10000054.

- KEY**
- Proposed footway construction
 - Proposed cycleway construction
 - Proposed carriageway construction
 - Existing carriageway construction
 - Visibility Splay

Rev	Date	Description	Drawn	Check
C	17/04/2018	Title Block amended	THP	CJM
B	31/01/2018	Hatching for junction amended	DC	GE
A	12/12/2017	Junction Layout amended	WDN	PK
#	06/12/2017	First Issue	RML	PK

Status
FOR PLANNING


Client
G H Dean & Co


Project
Great Grovehurst Farm Sittingbourne

Drawing Title
Proposed Access Arrangements

Drawing No. **D118/27** Rev C


Date: December 2017 Scale: 1:500 @ A2
E-Mail: pkey@pfapl.com

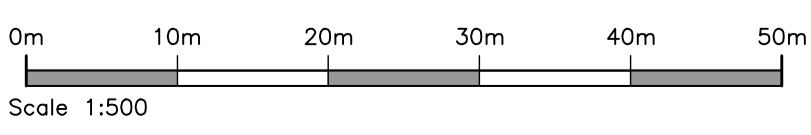

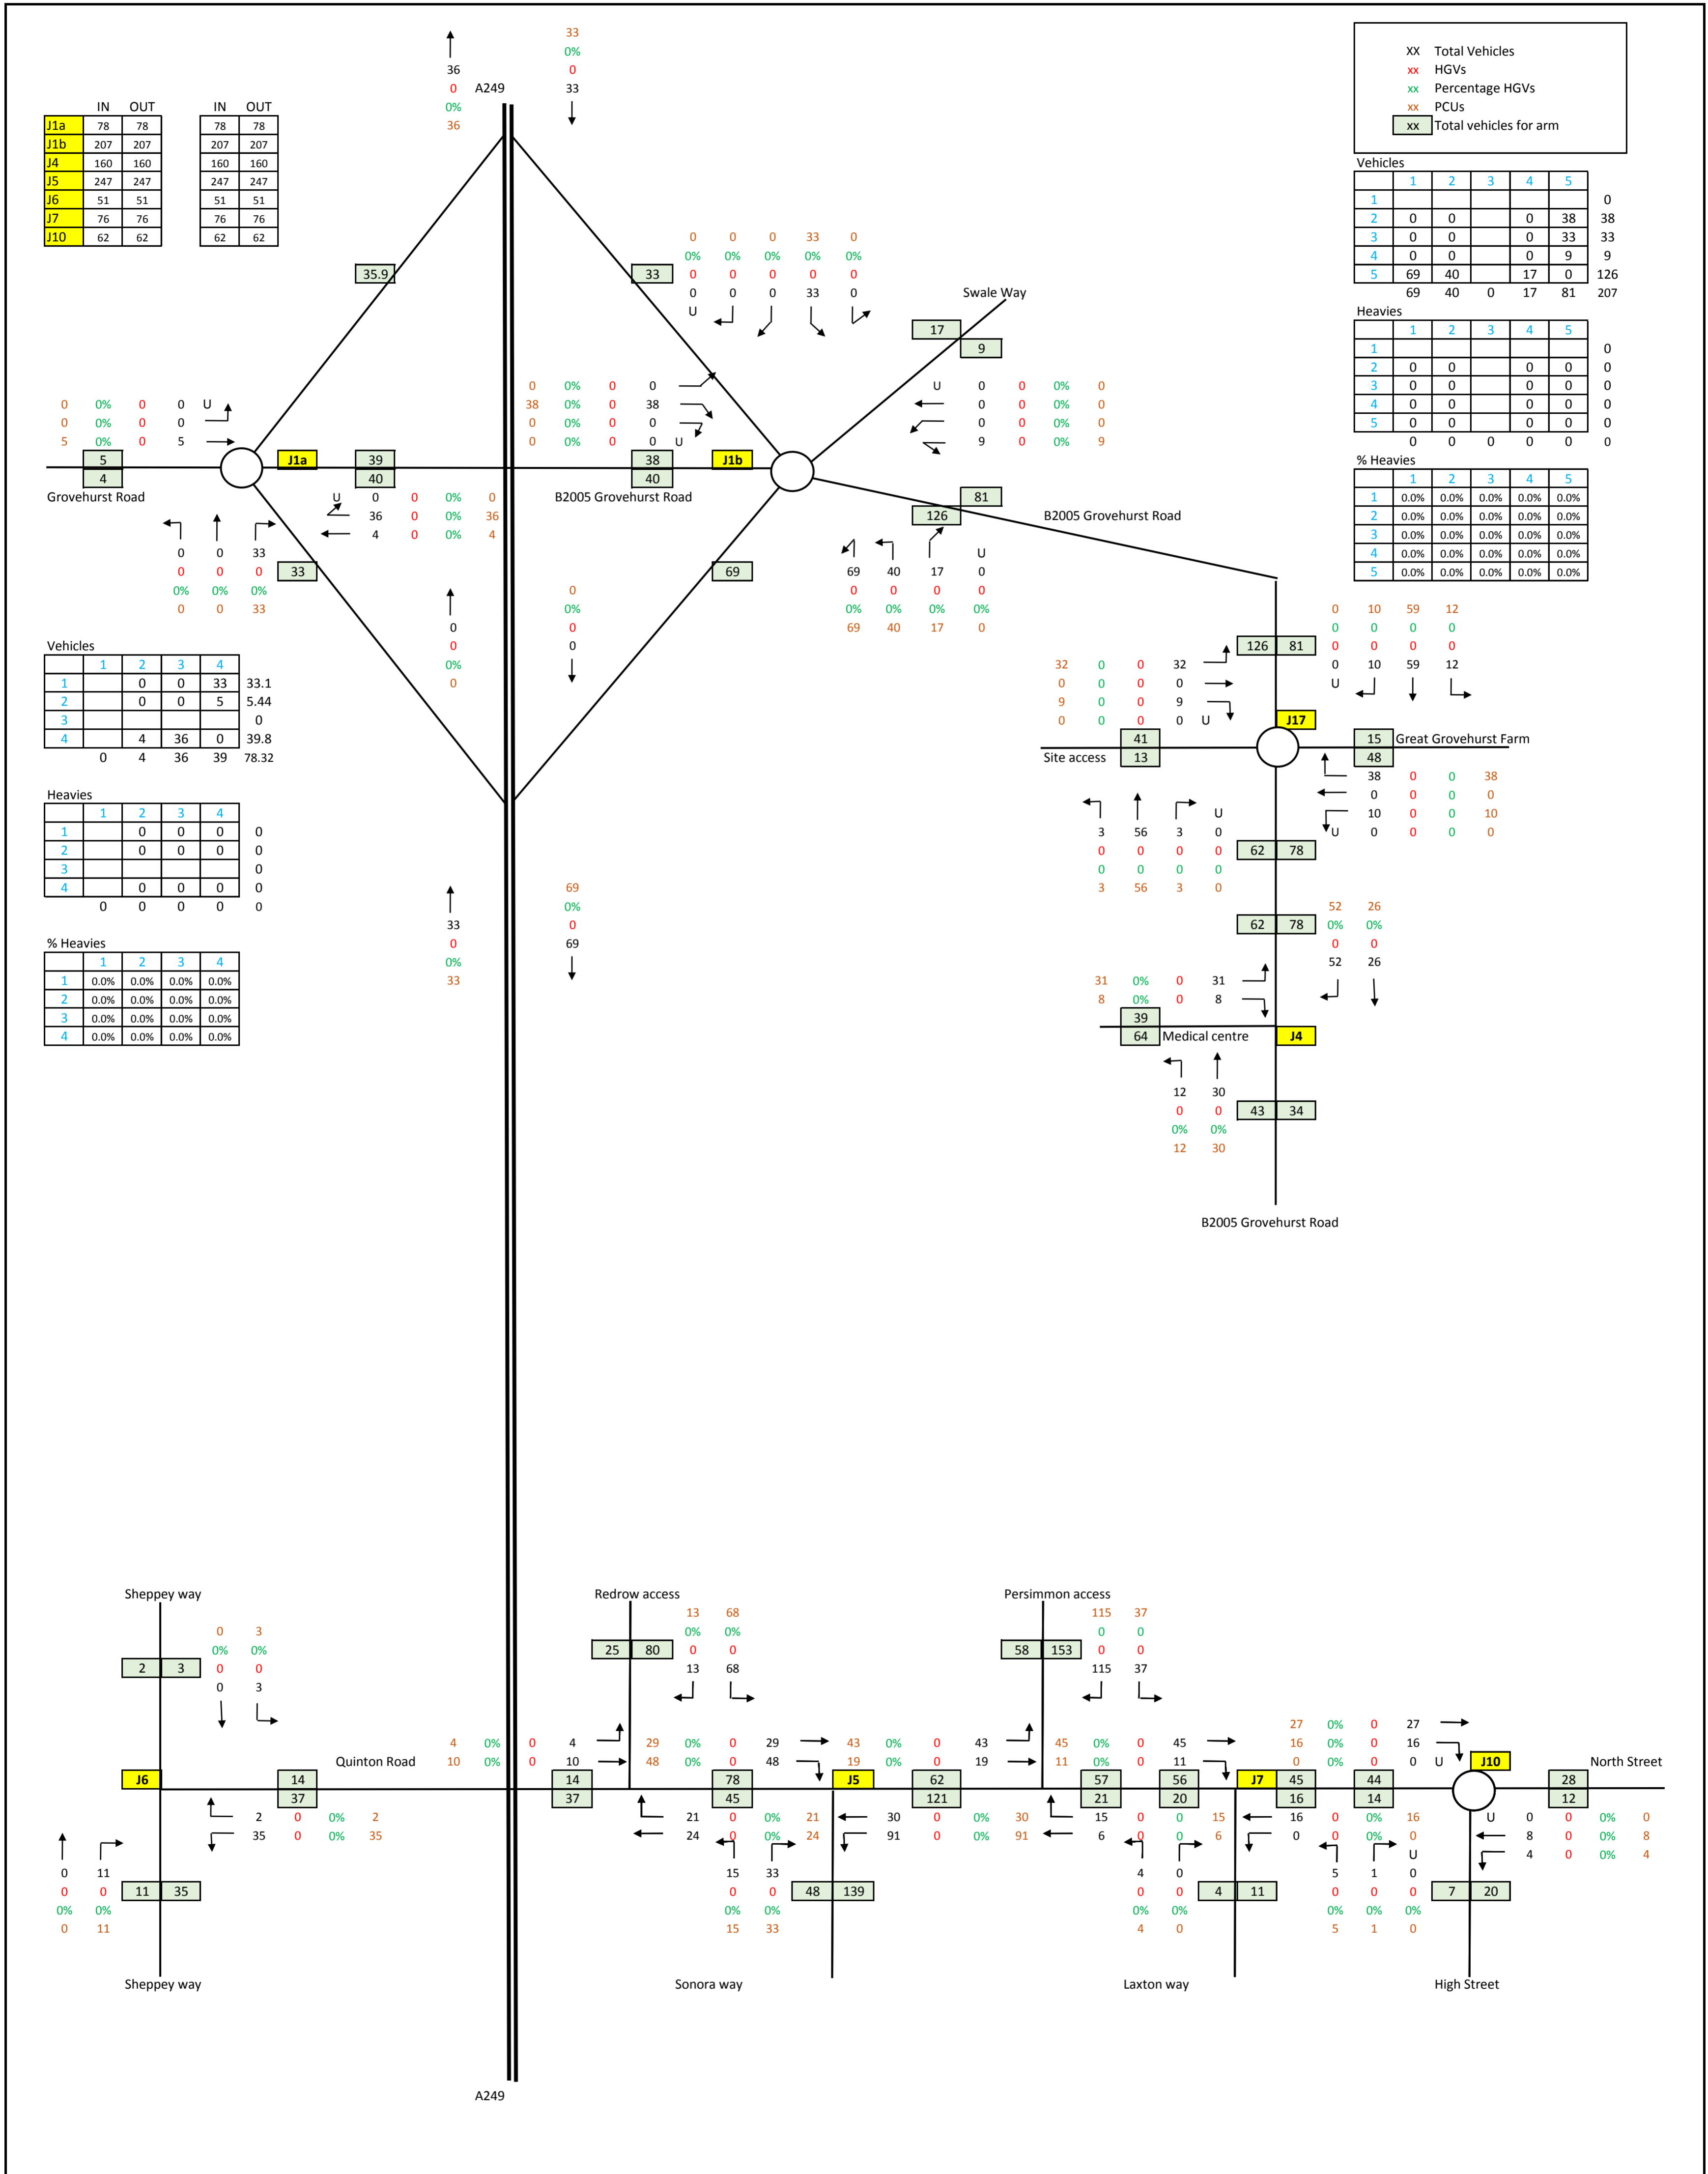

Total development flows - 2023 AM peak hour
Sheet 1 of 2


Figure 8.1

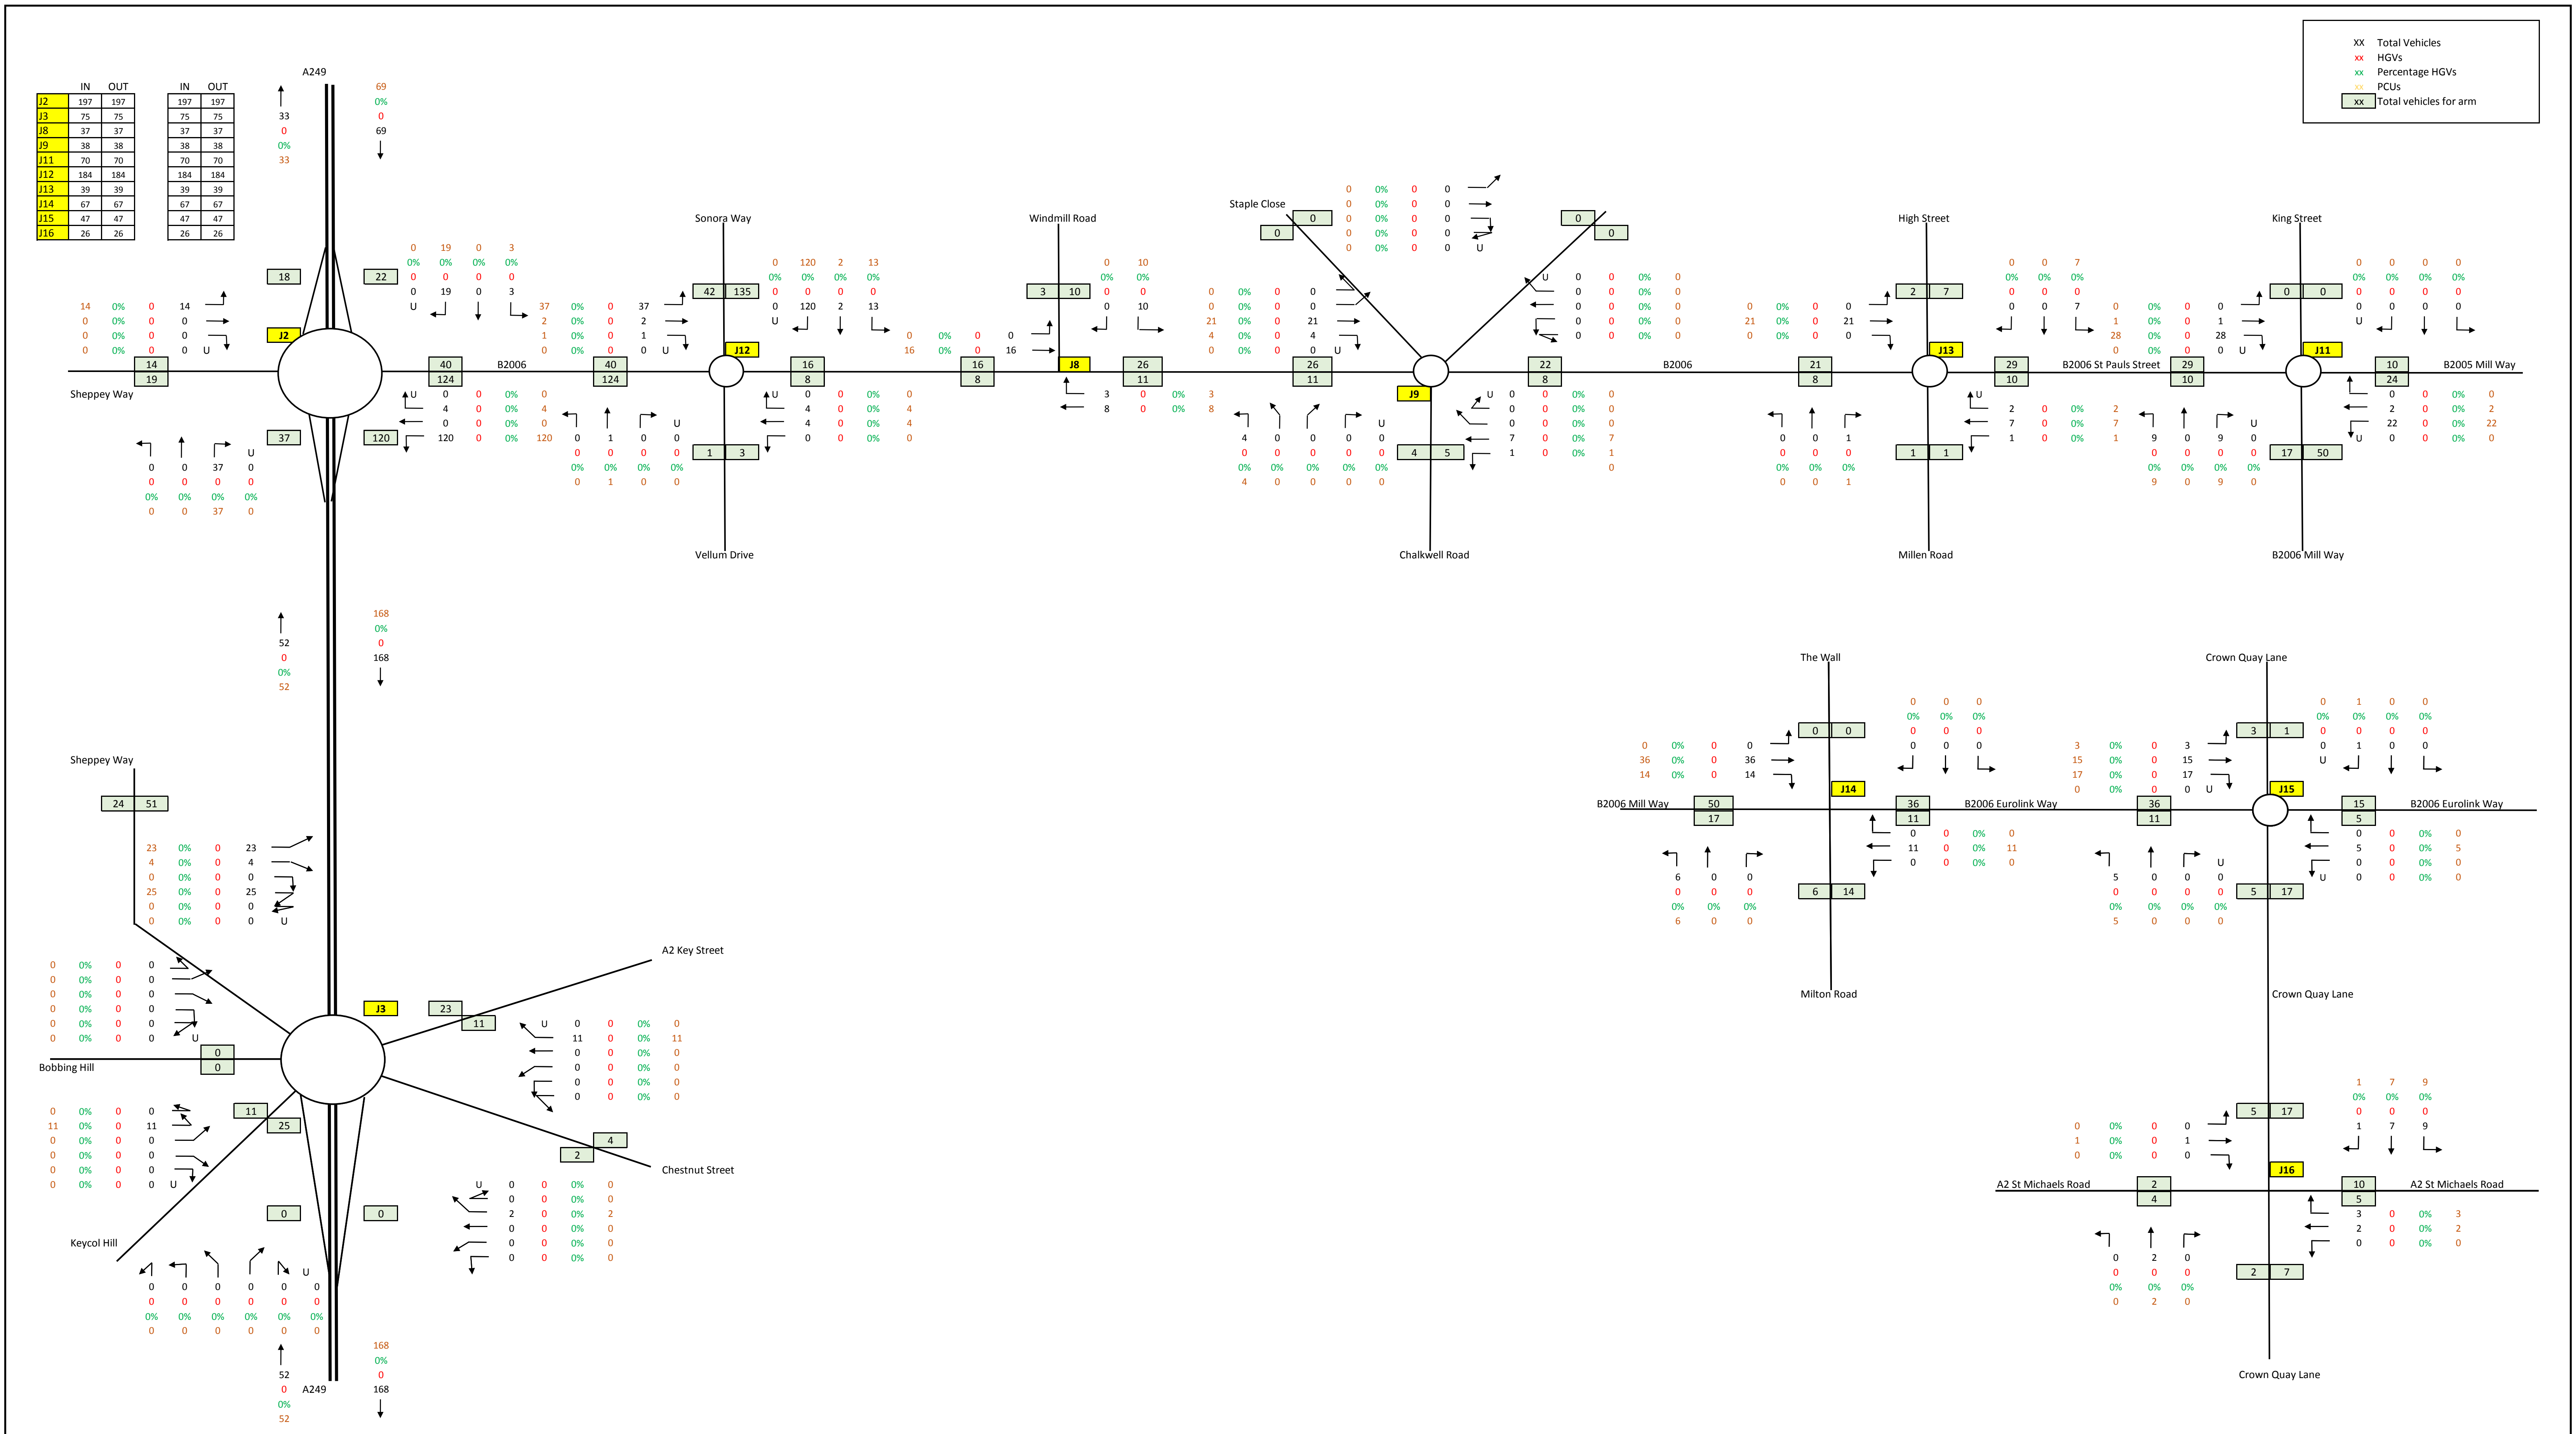


Total development flows - 2023 AM peak hour

Figure 8.1



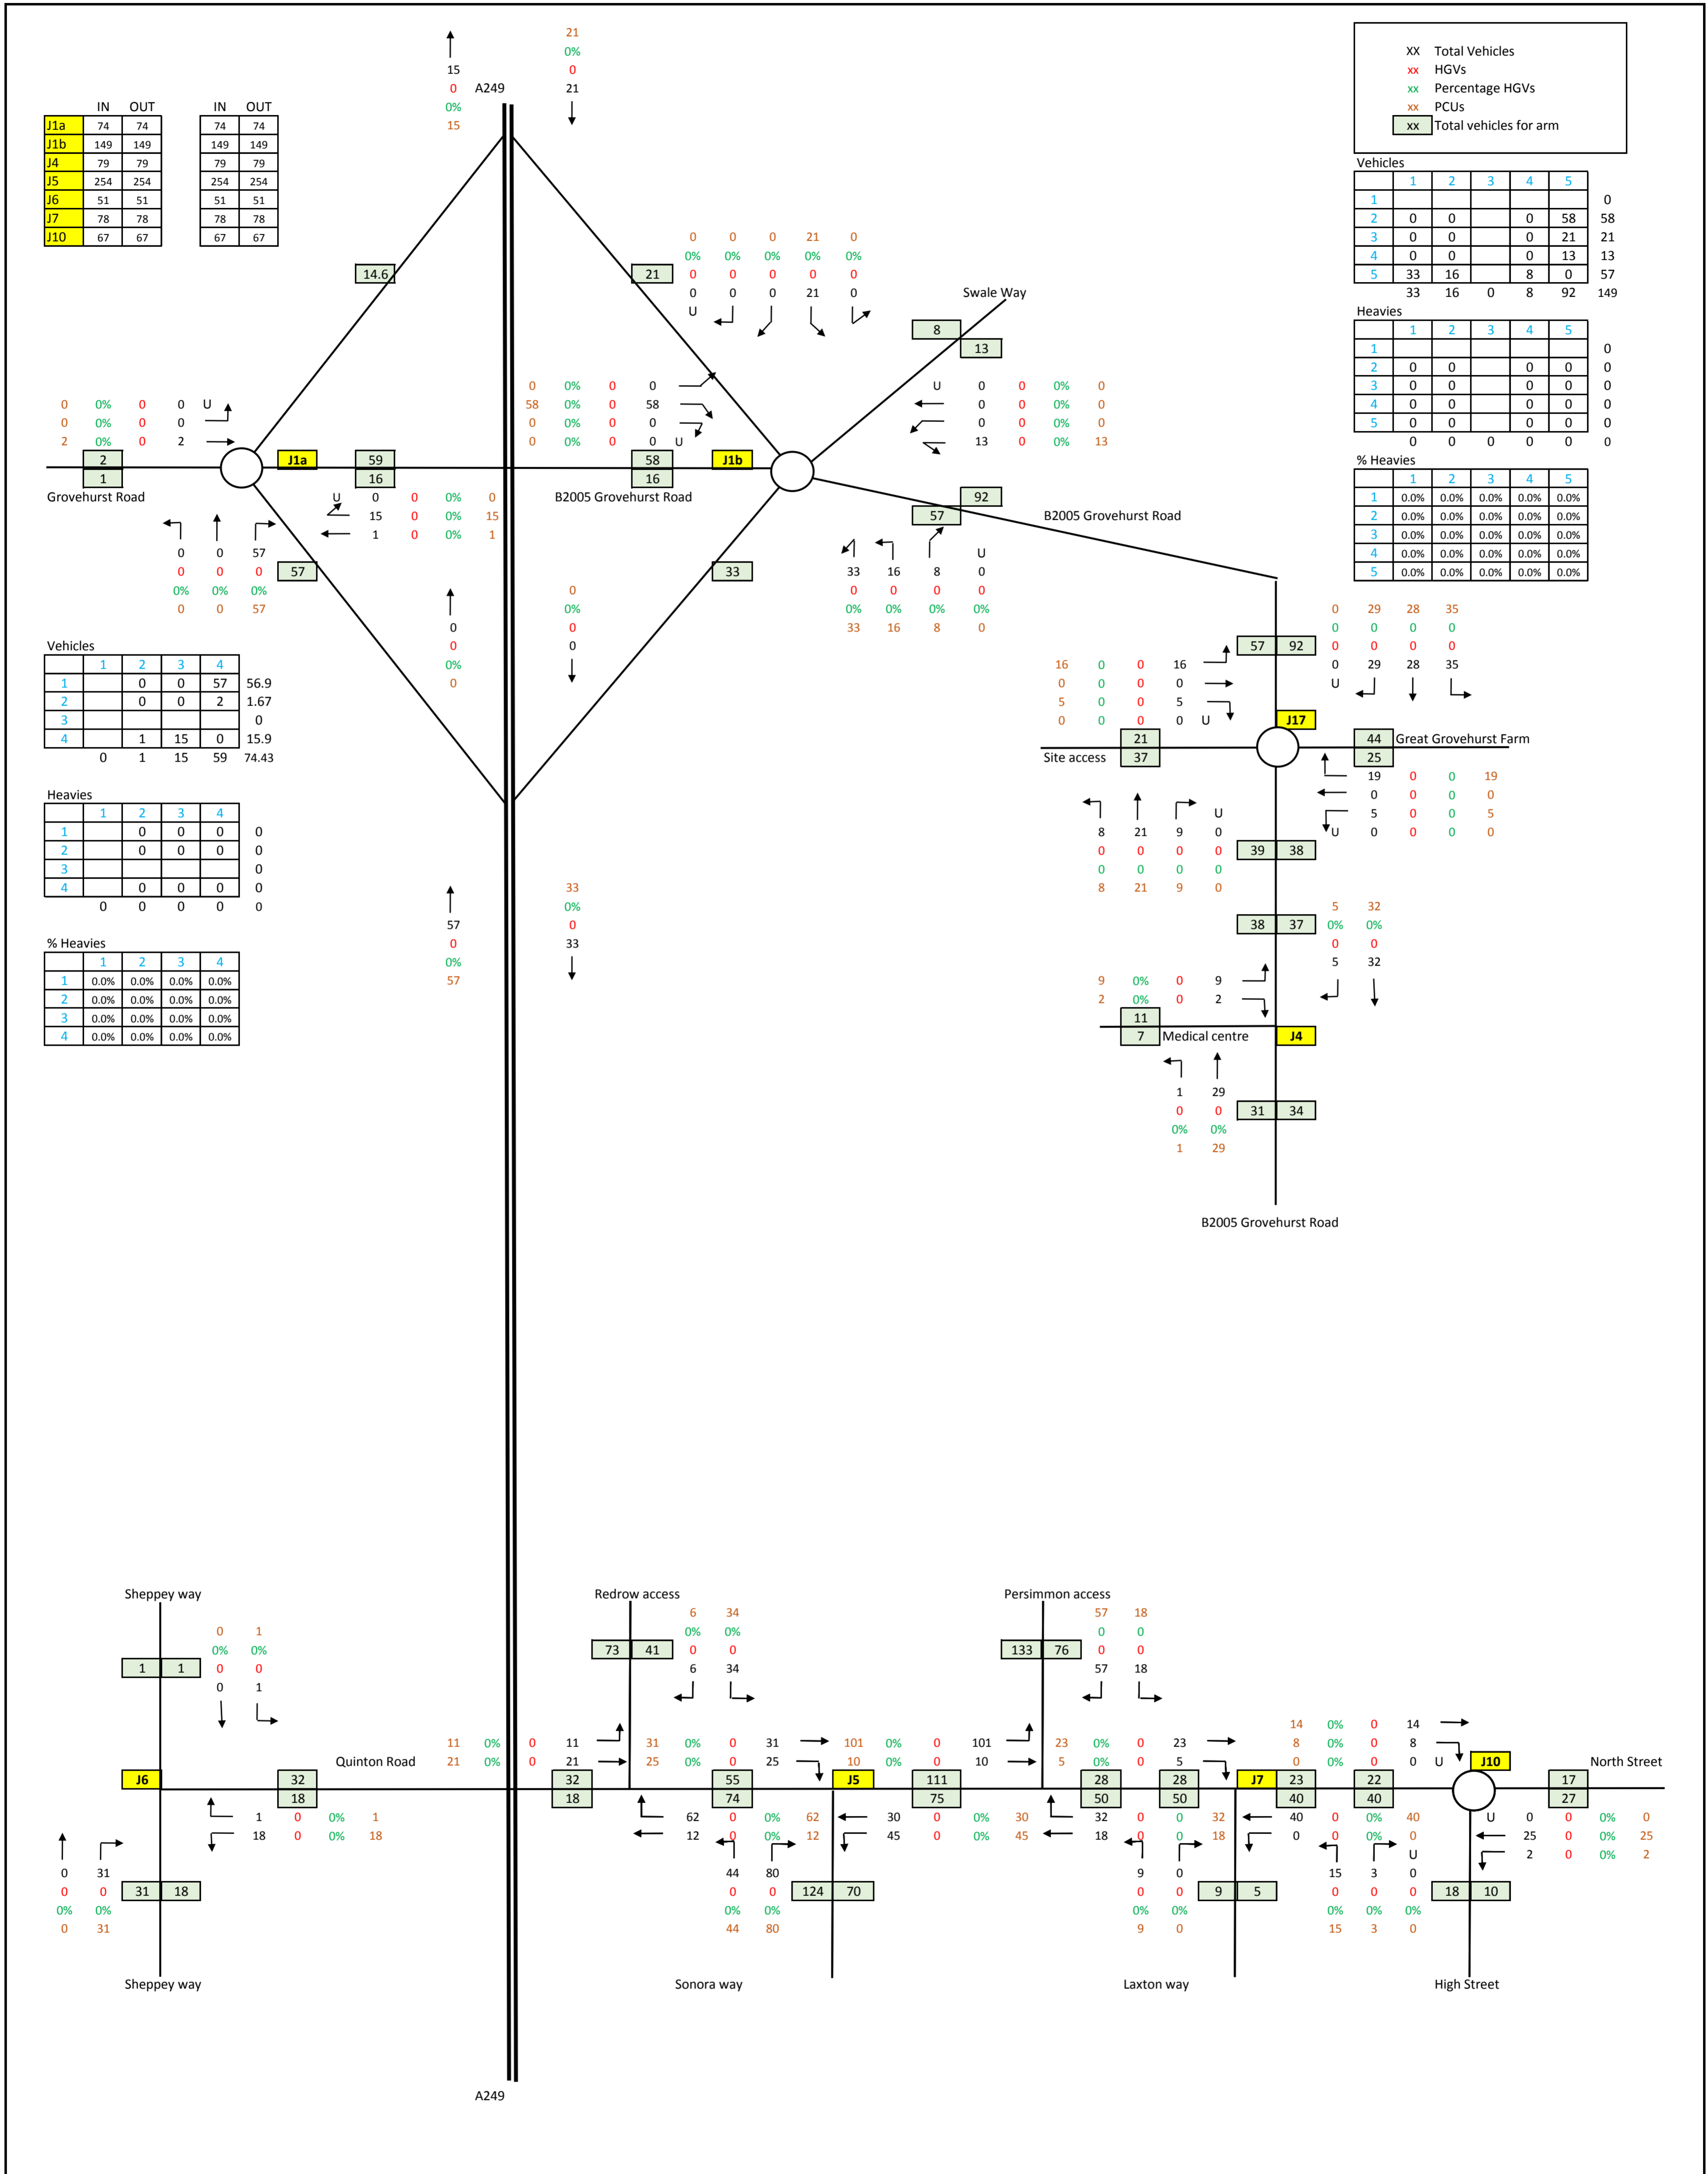


Total development flows - 2023 PM peak hour
 Sheet 1 of 2
 Figure 8.2

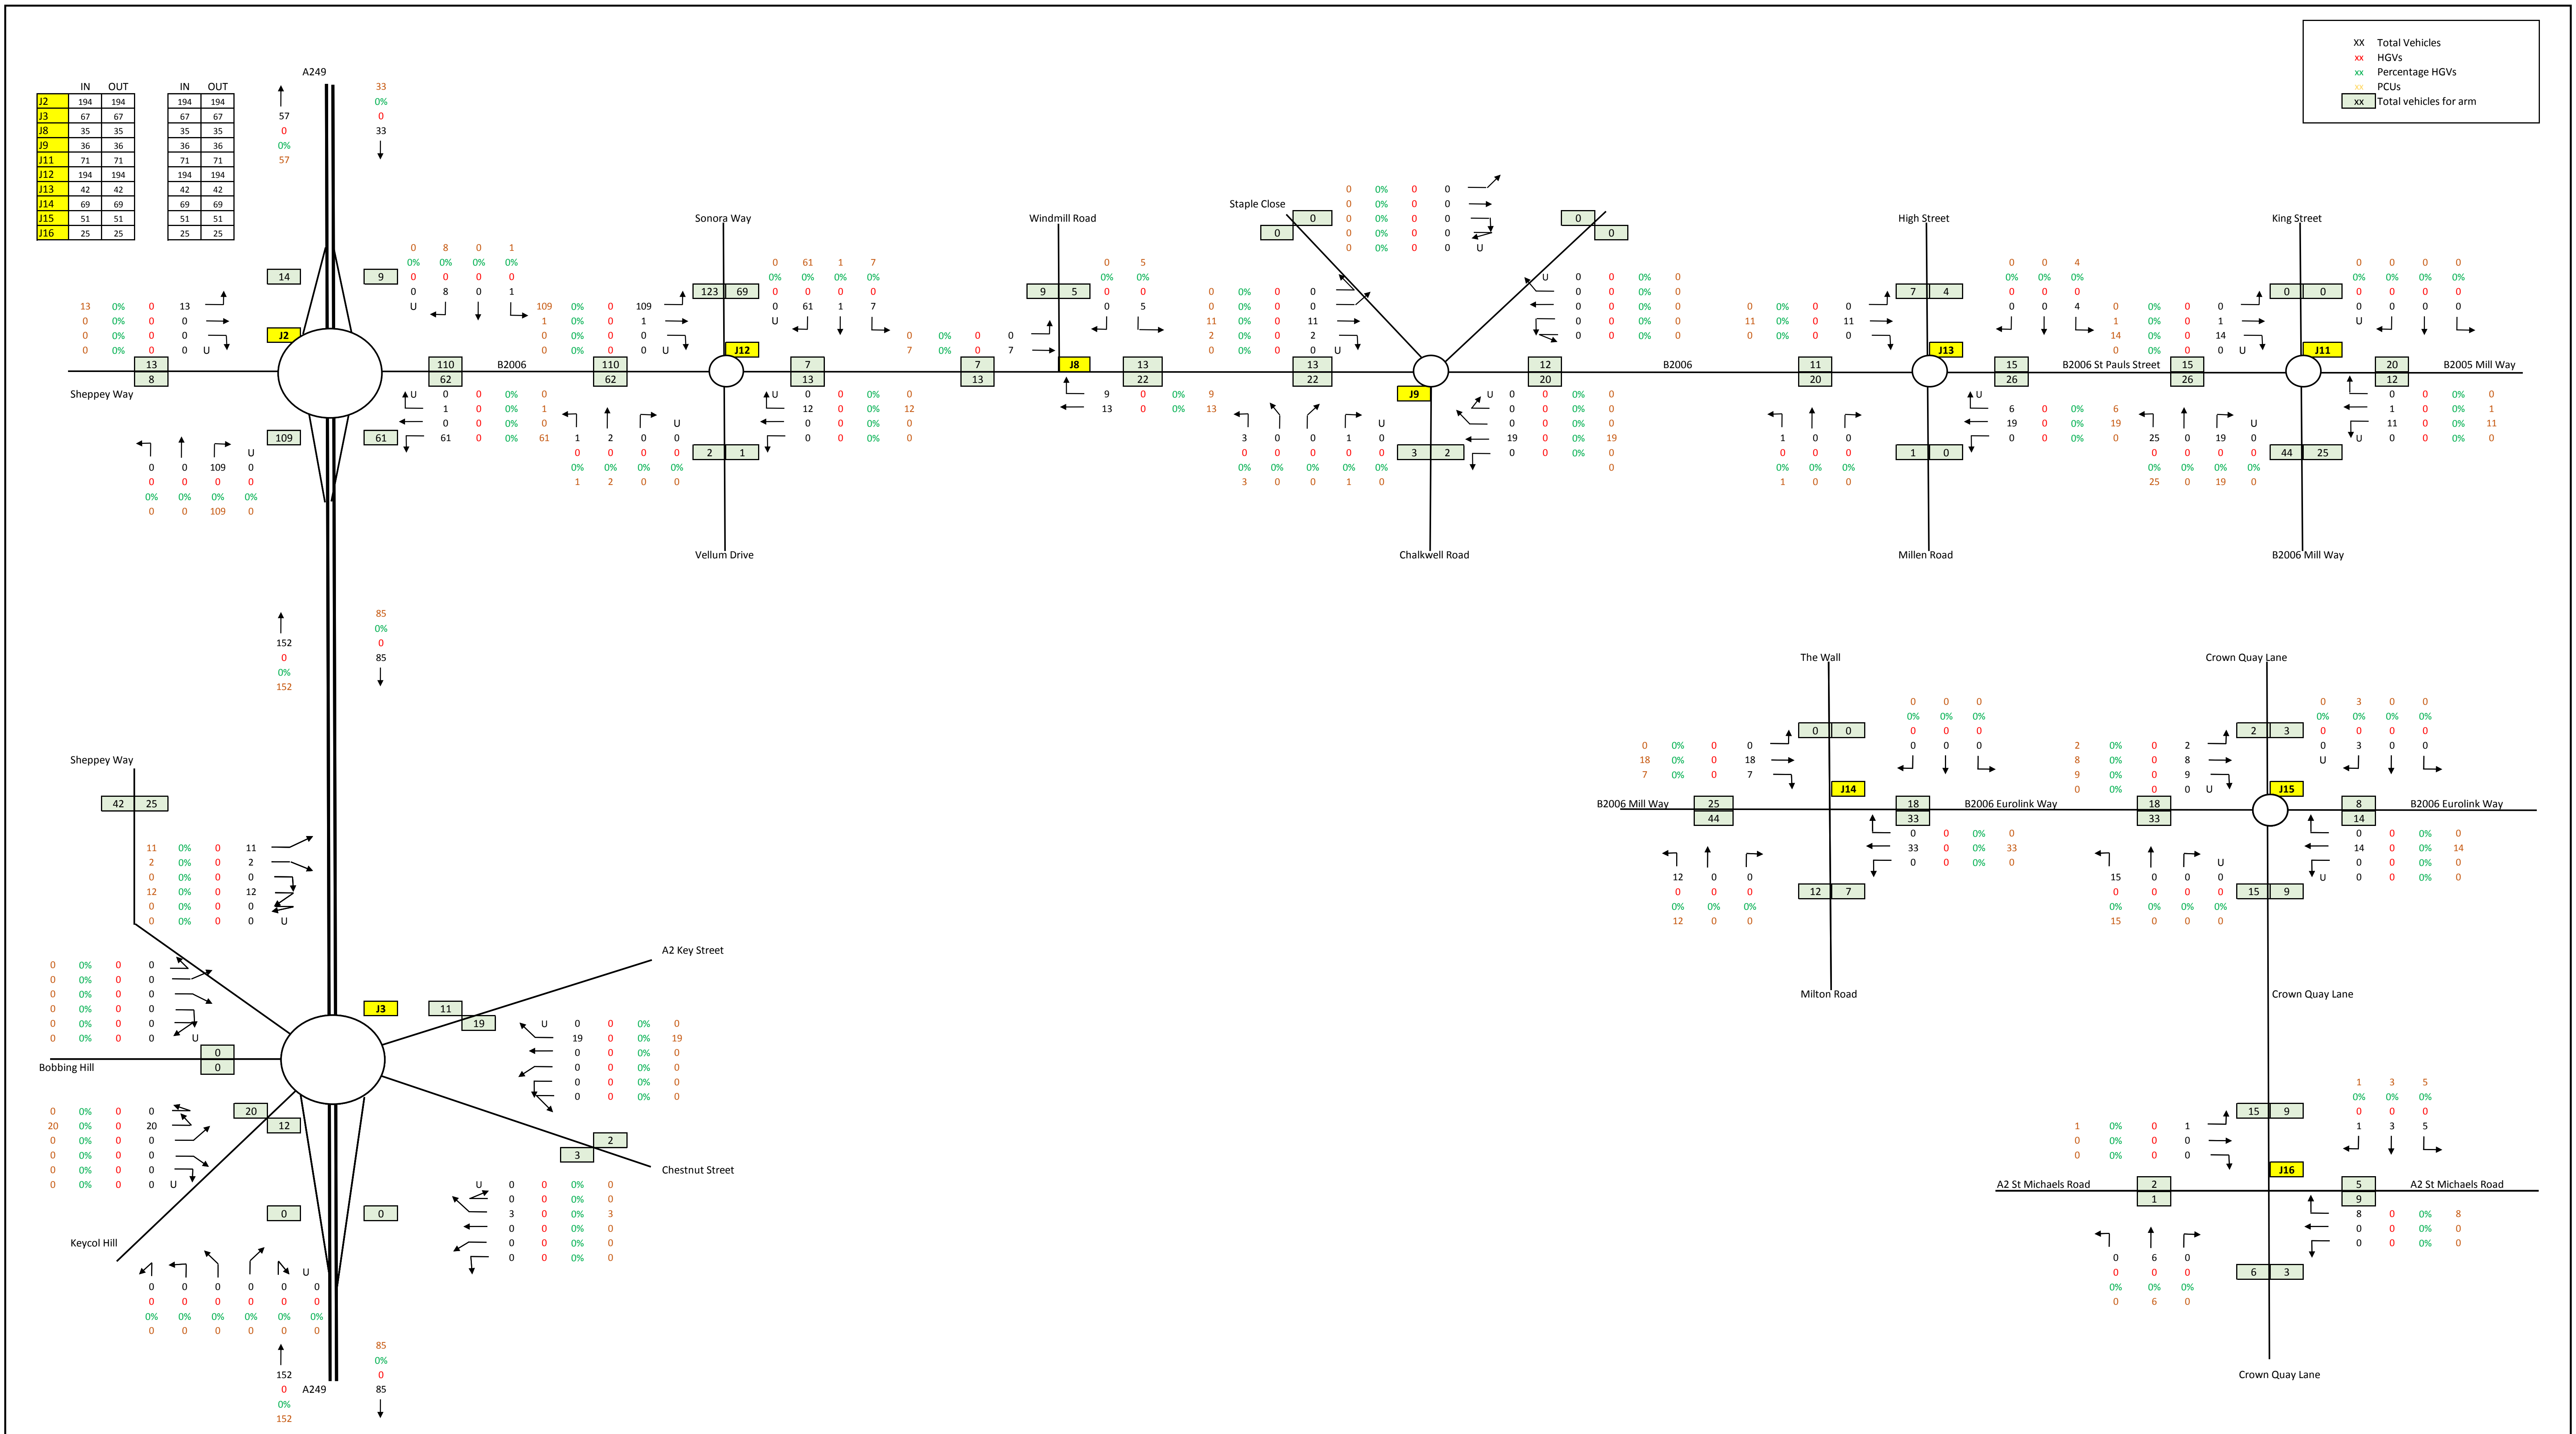


Total development flows - 2023 PM peak hour
Sheet 2 of 2

Figure 8.2

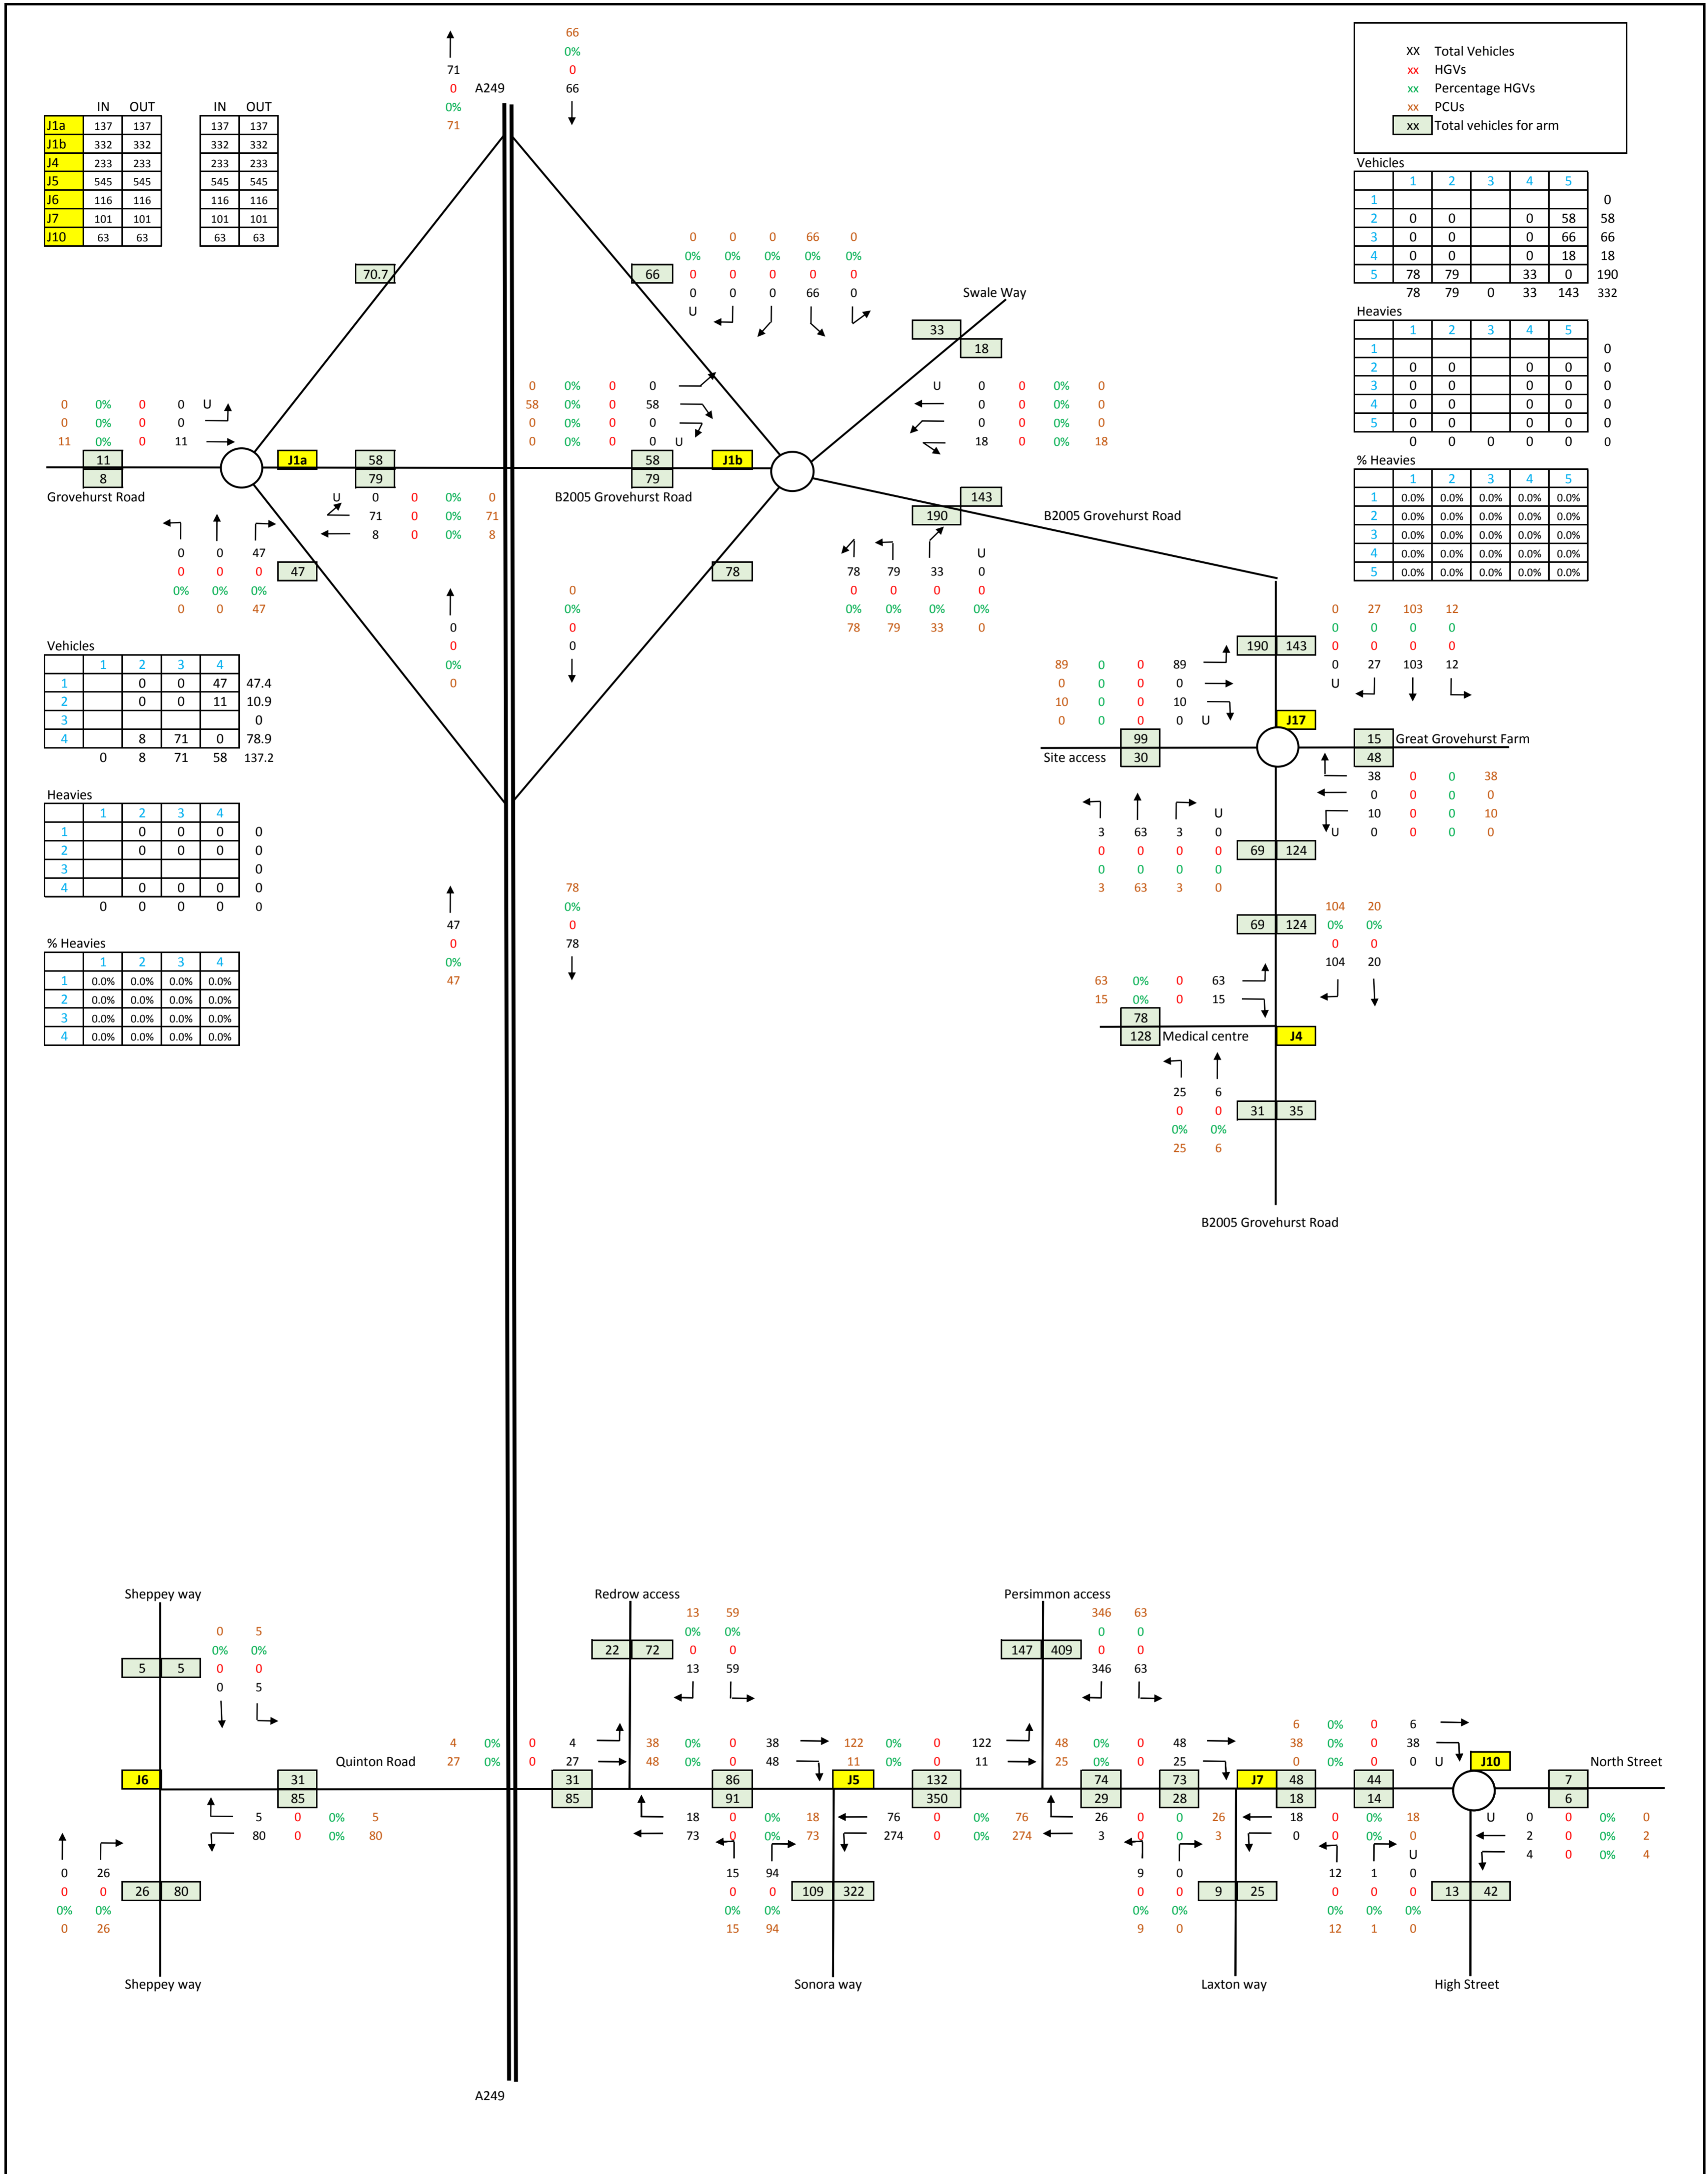

Total development flows - 2031 AM peak hour
Sheet 1 of 2


Figure 8.3

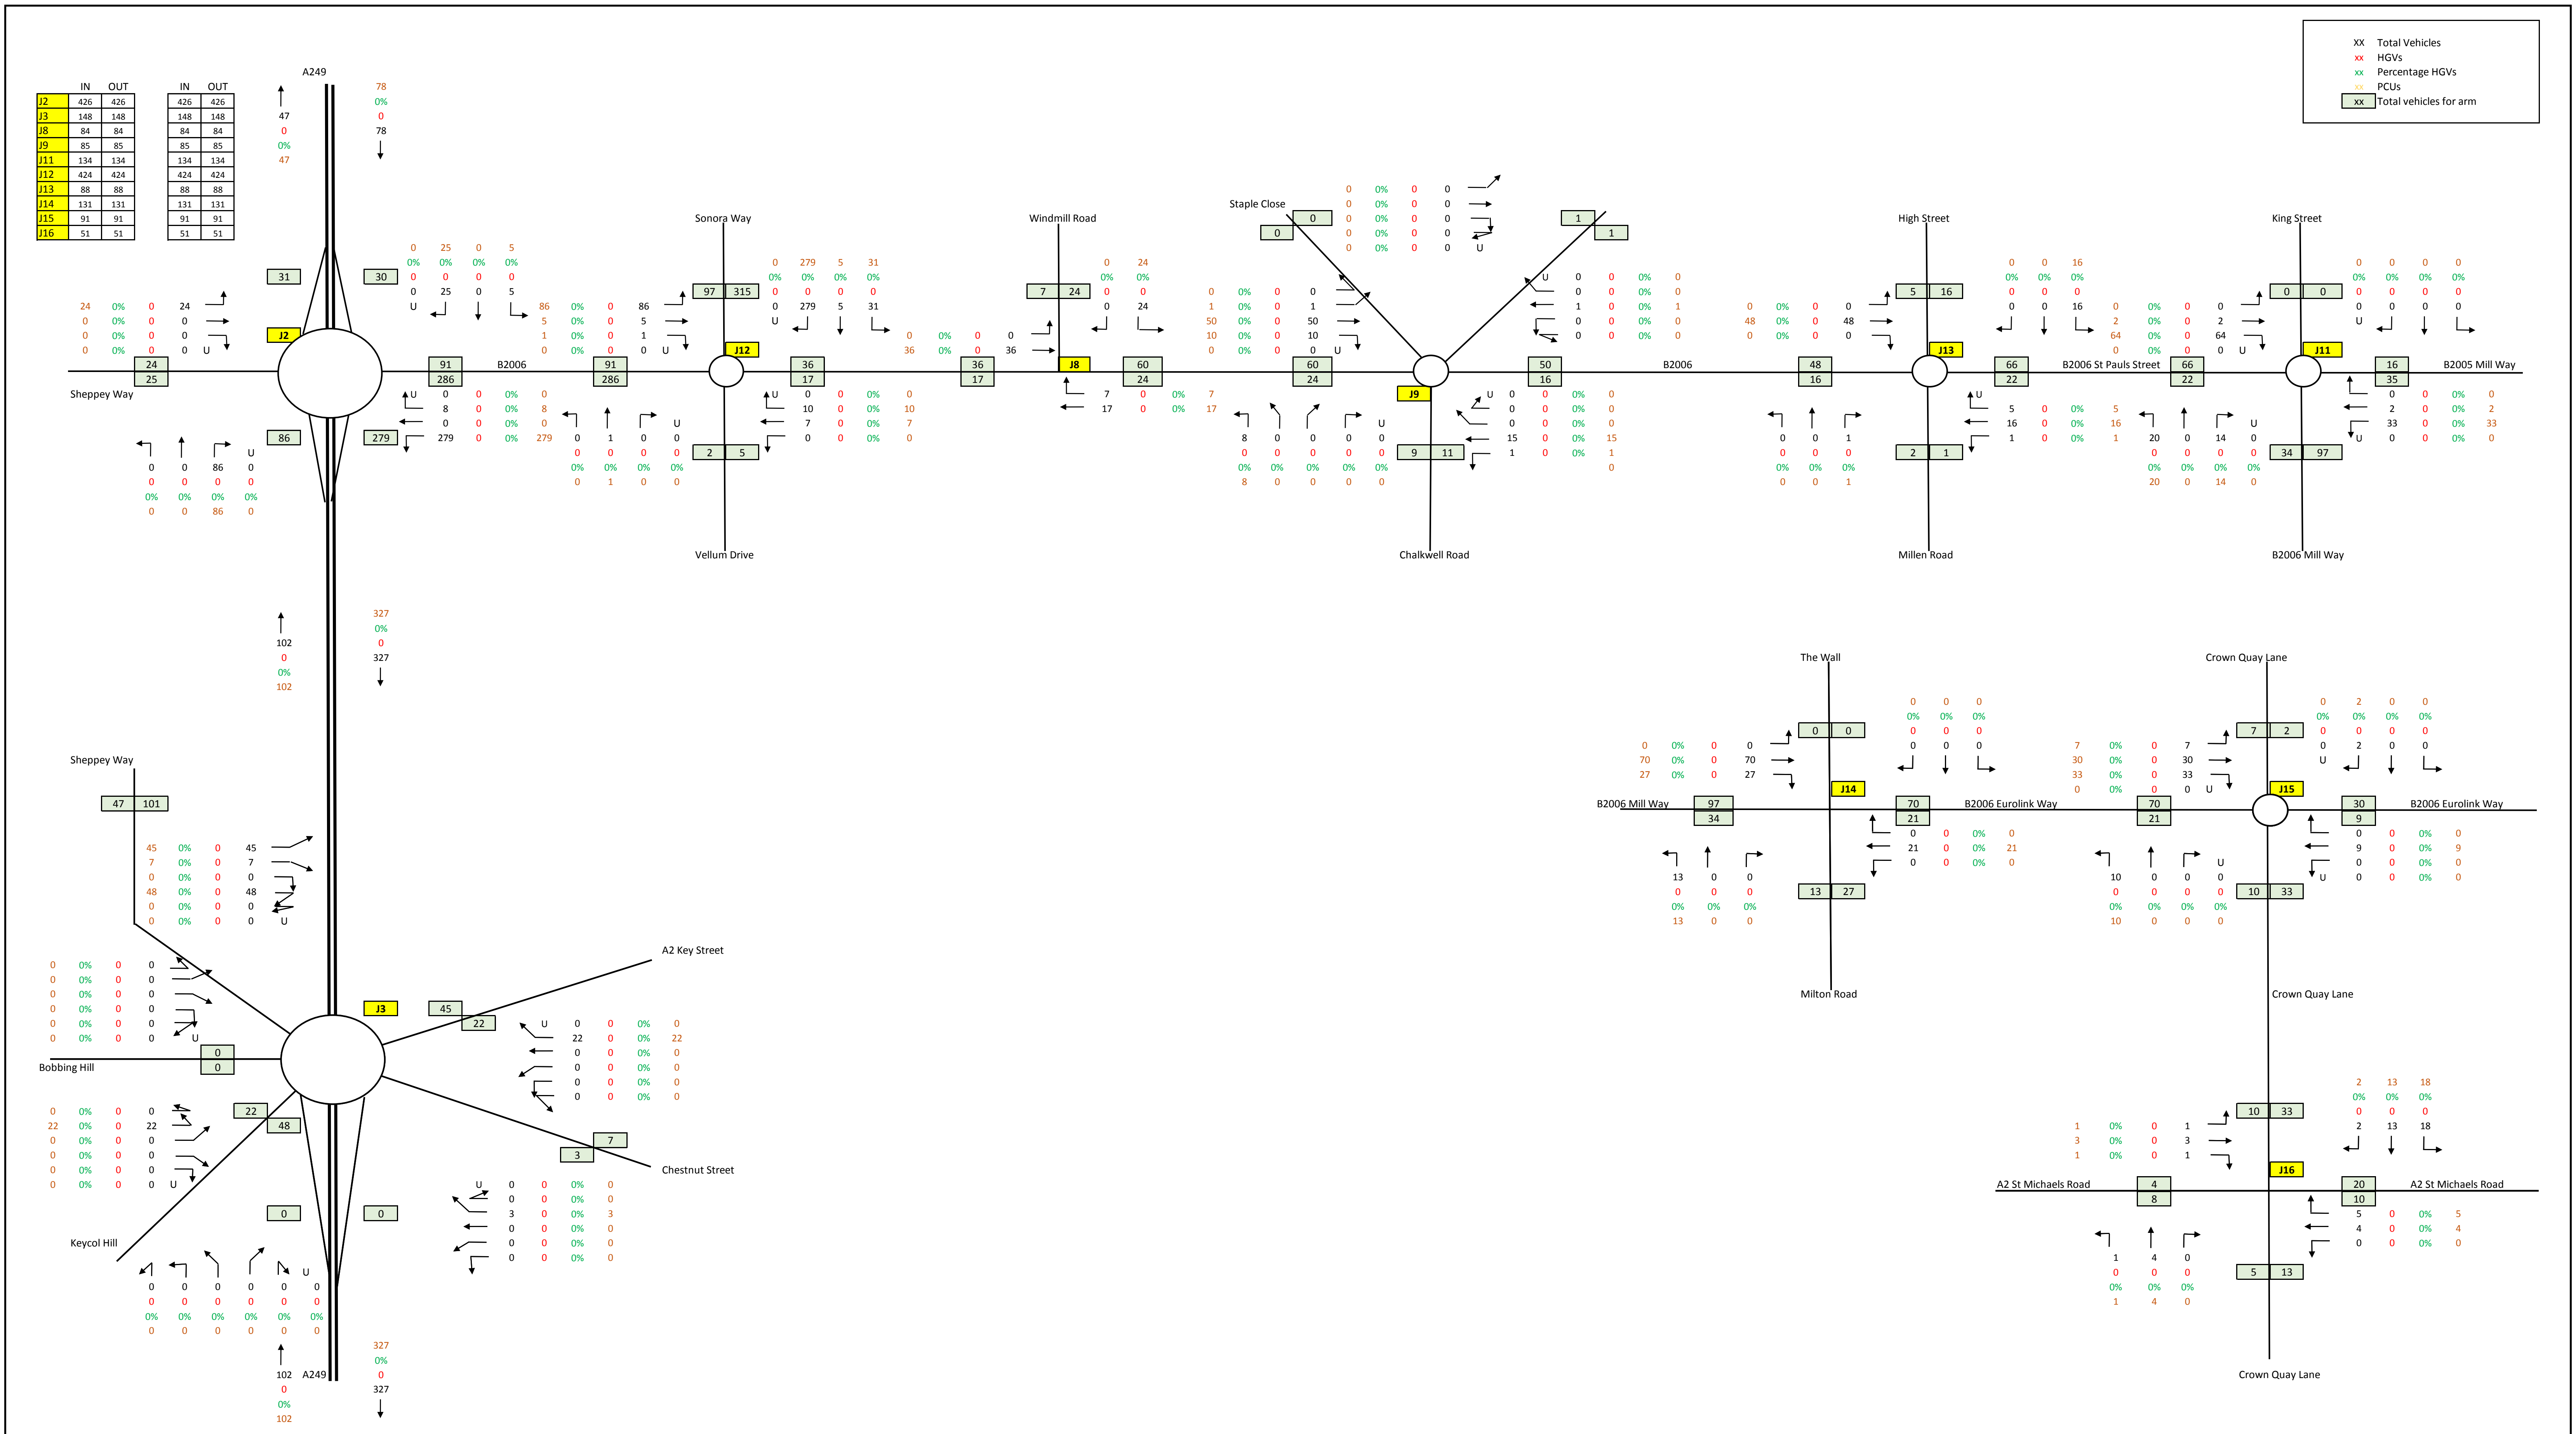

Total development flows - 2031 AM peak hour

Sheet 2 of 2


Figure 8.3

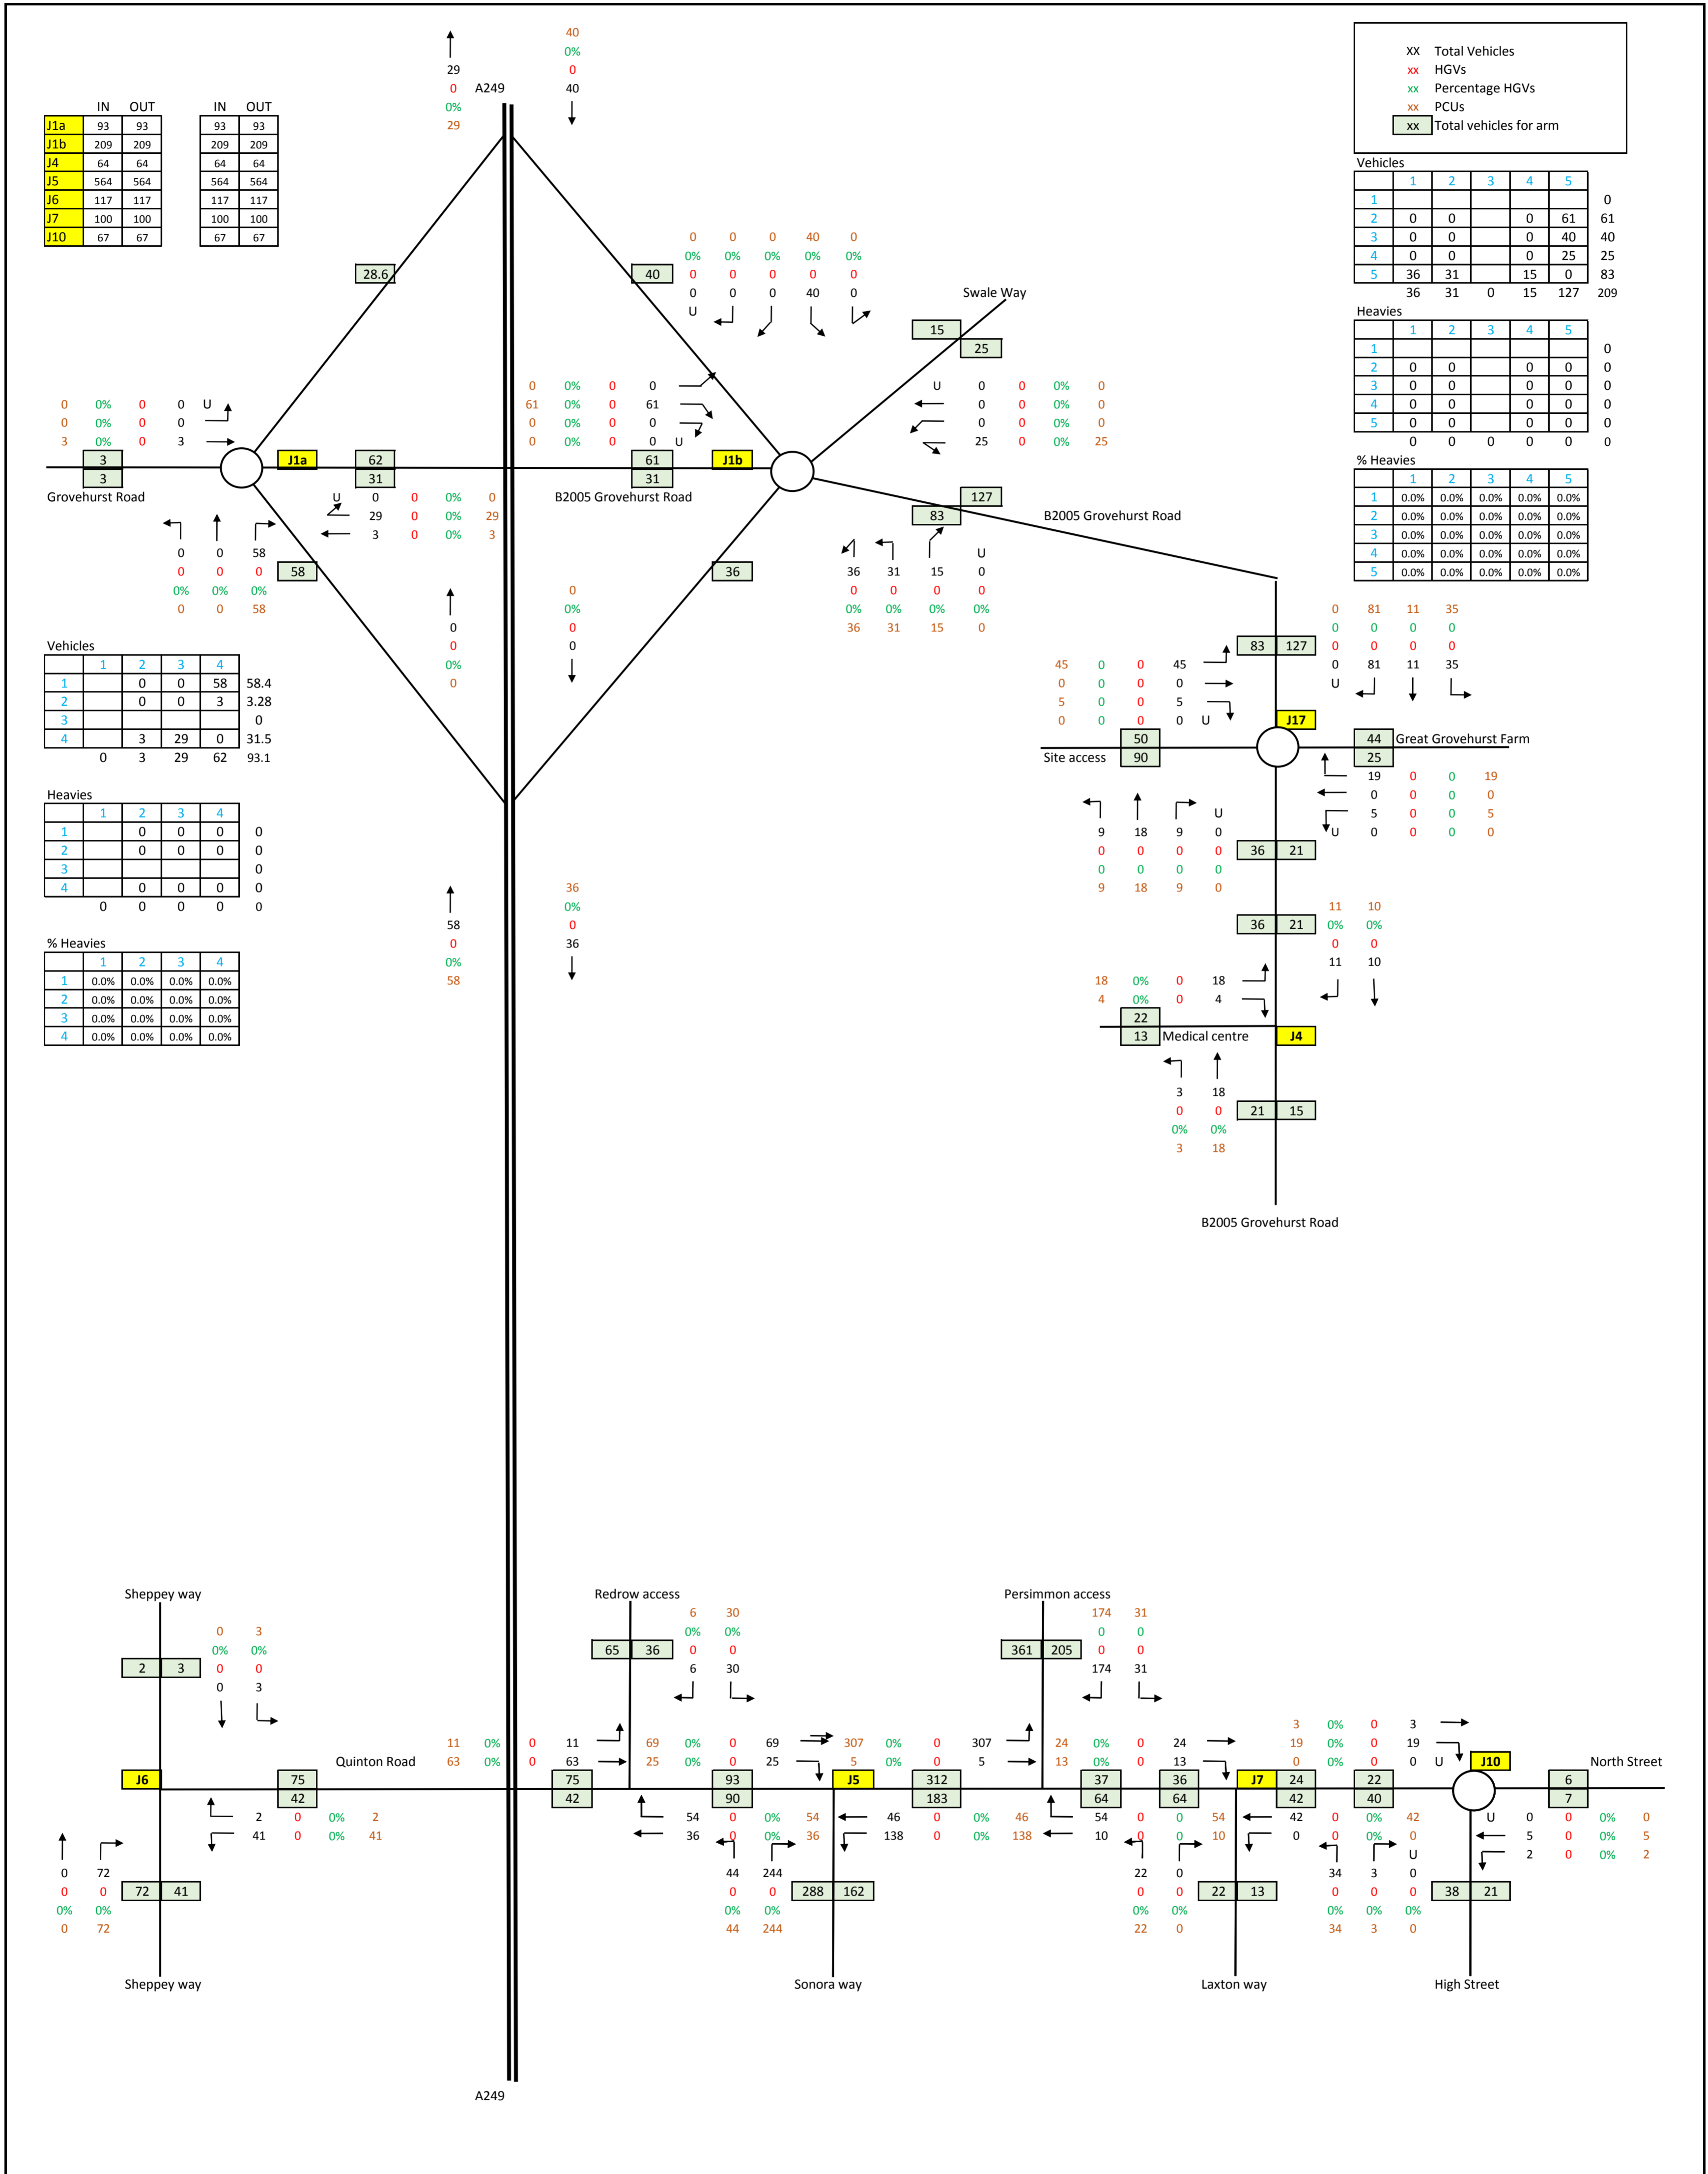

Total development flows - 2031 PM peak hour

Figure 8.4



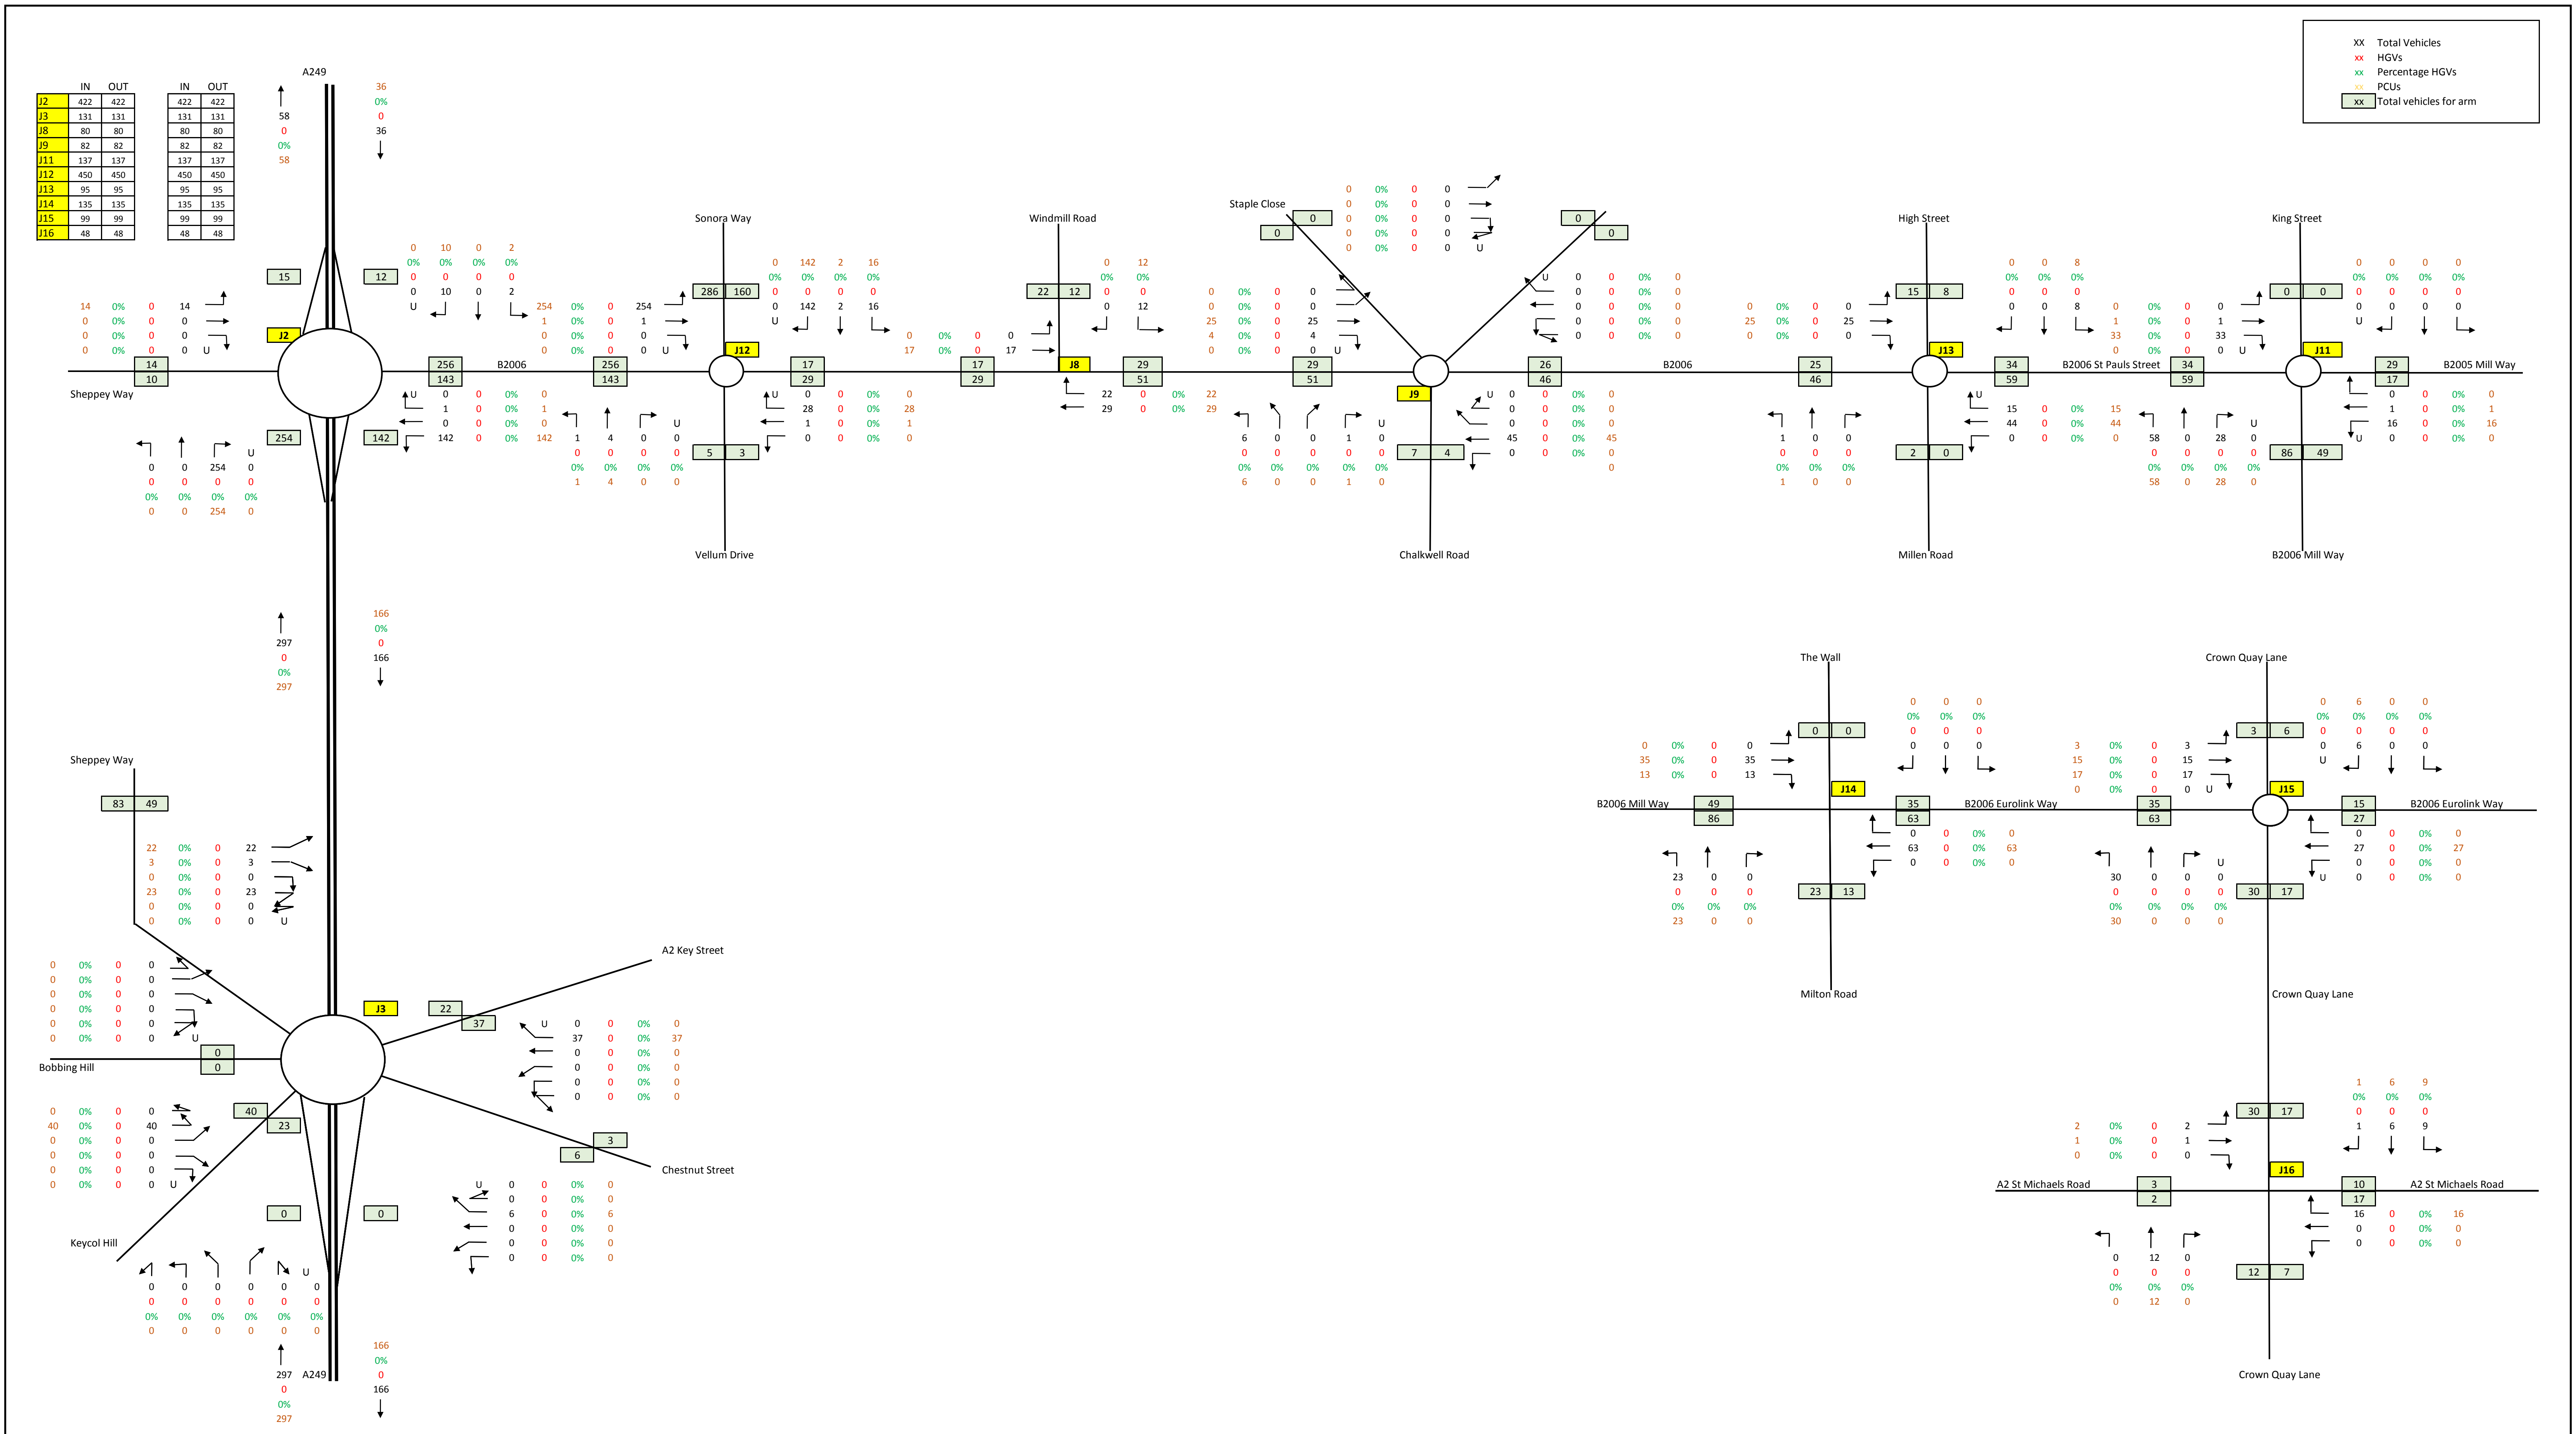

Total development flows - 2031 PM peak hour

Sheet 2 of 2

Figure 8.4