


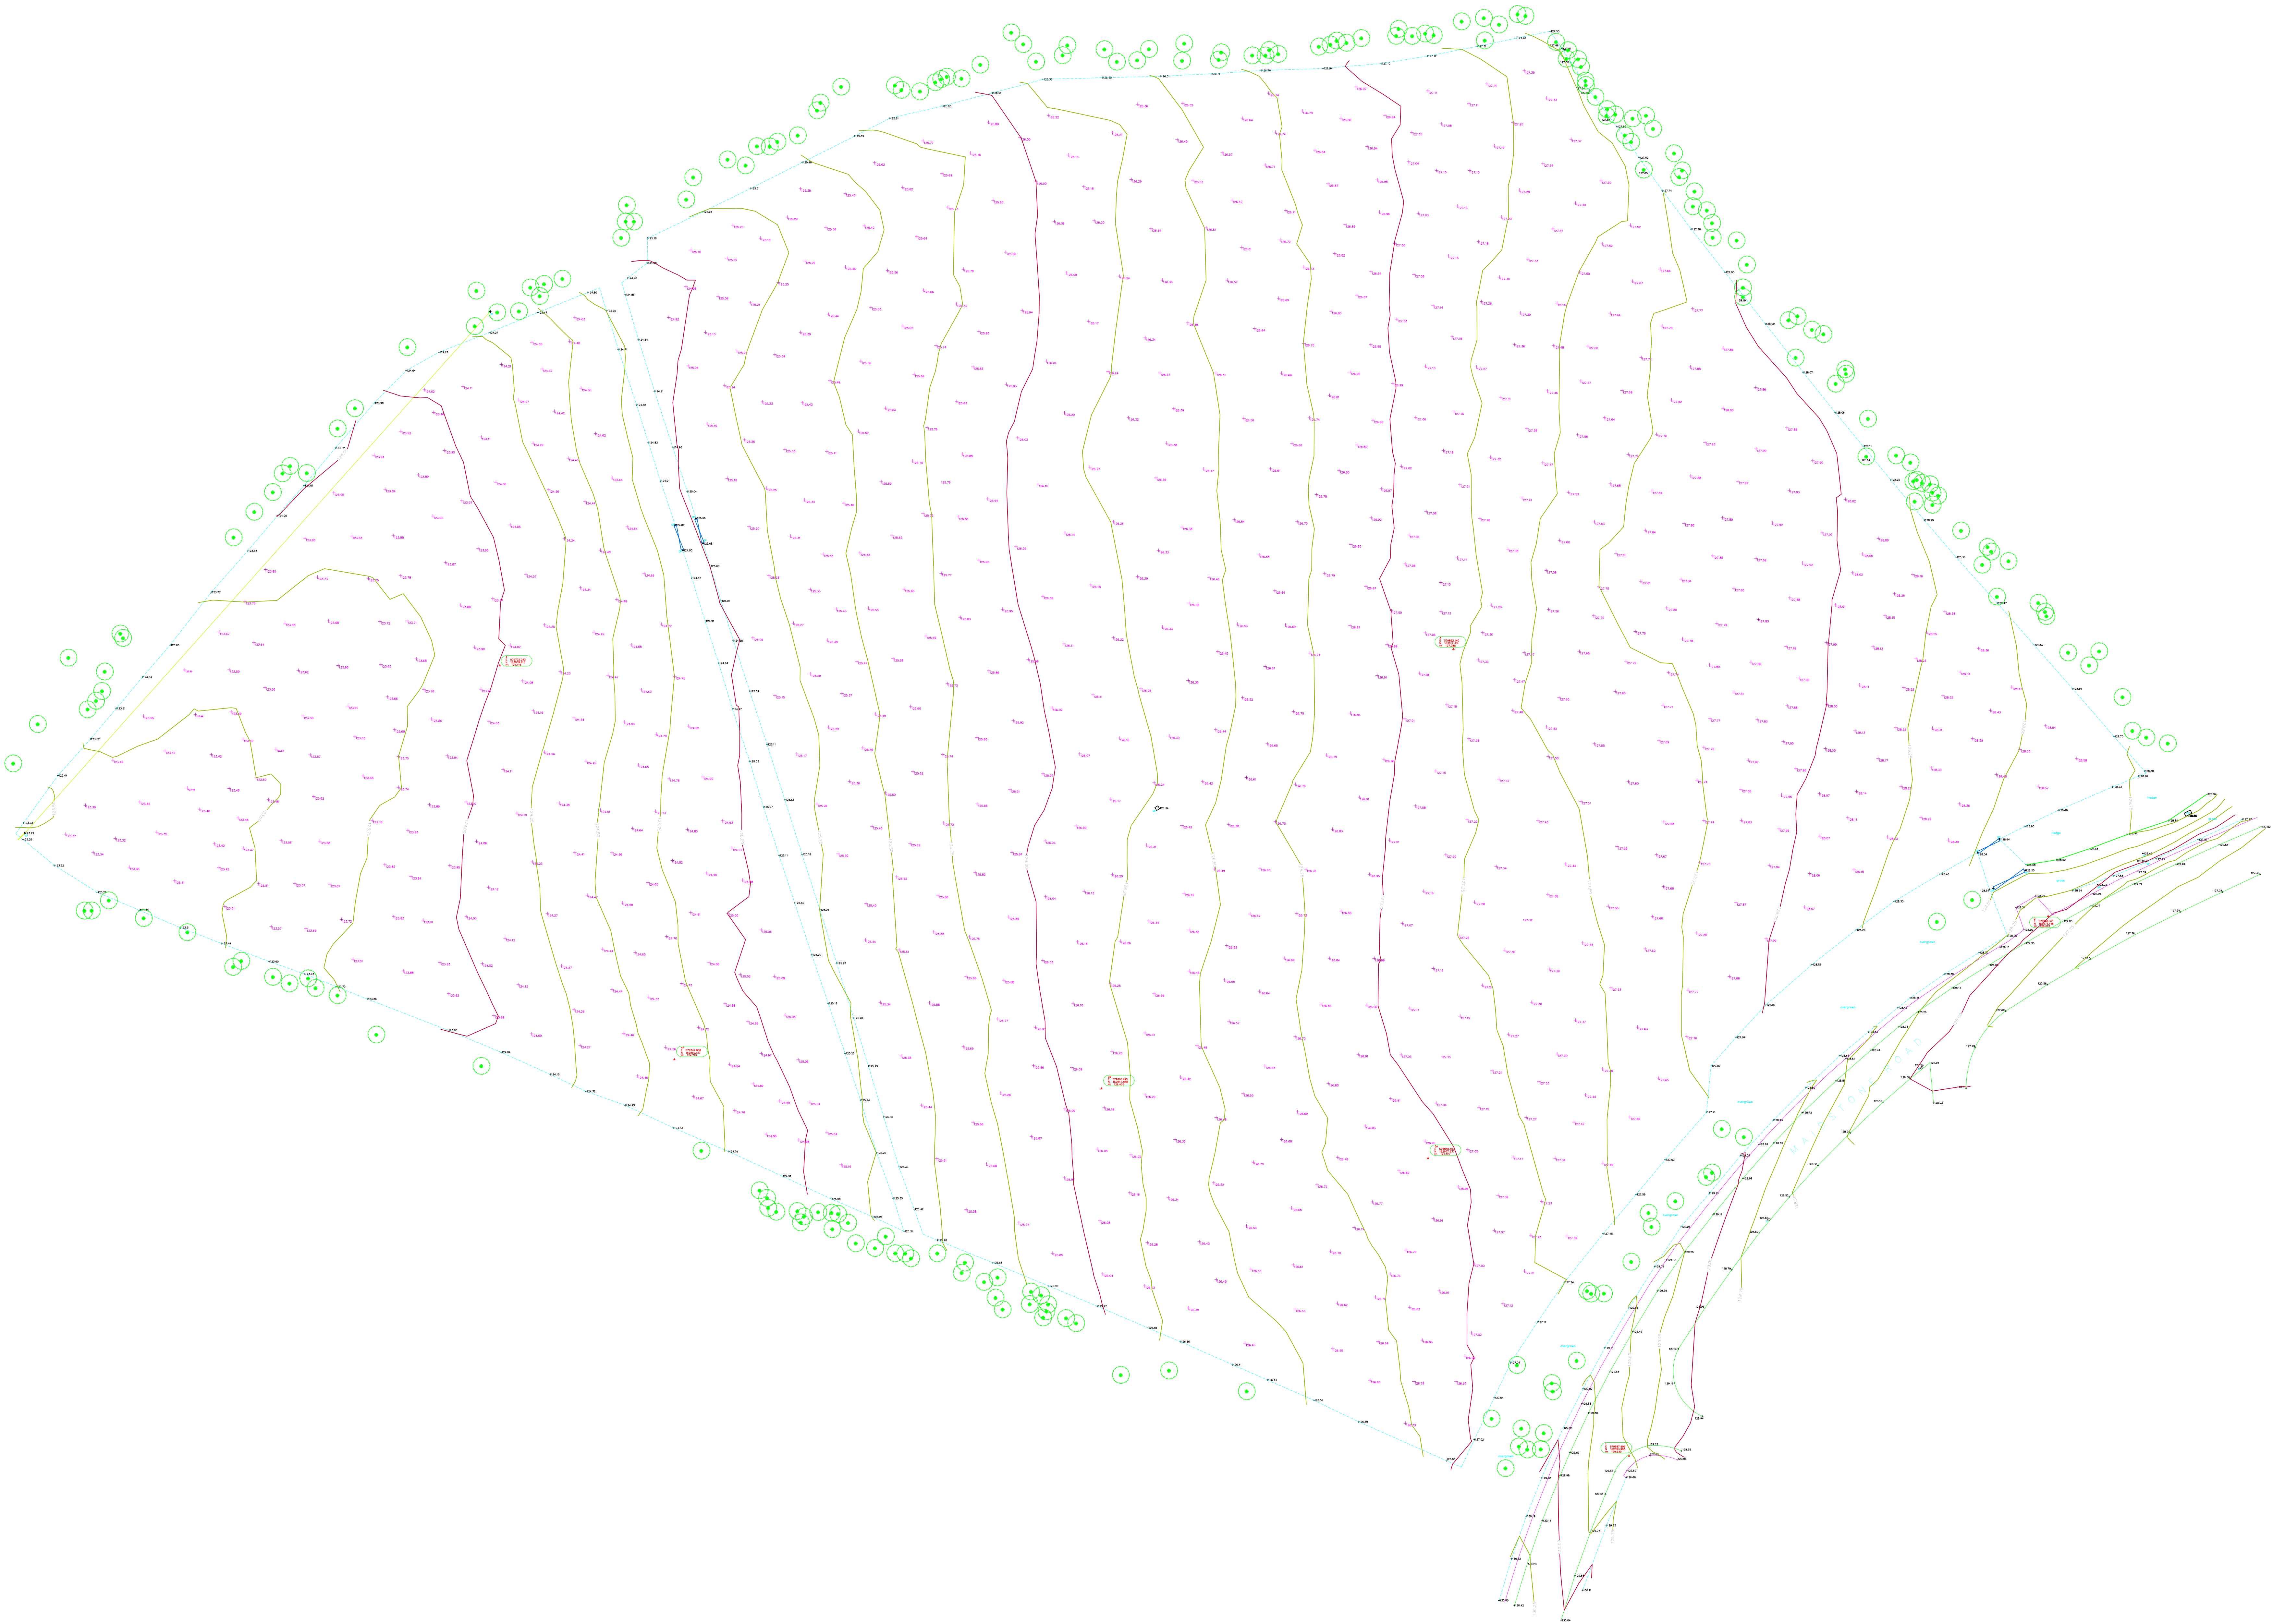

Job. No.		P4266J2508		Rev.																									
Legend AH apex height BS bus stop CB control box CL cover level D drain EIC electric IC EP electricity pole ER earth rod EH eave height FB foot bridge FH fire hydrant FT flood light G gully GP gate post GV gas valve IC inspection cover IL invert level KD kerb outlet Lt light post LP lamp post MH manhole OSBM benchmark P post PB pillar box RE roading eye RH roof height RP reflector post RS road sign SAP sapling SC security camera SK sky light SL soffit level SP sign post SV stop valve TIC telephone IC TP telegraph pole TM ticket machine WM water meter UTL unable to lift VP vent pipe																													
Notes. Copyright of this plan is held by Jomas Associates Ltd. No responsibility is taken for amendments by others. Do not scale from copies or PDF's. Key dimensions to be checked by engineer before major structural works commence on site. 1. This survey has been computed and drawn about O. S. National Grid. 2. All levels are in metres and relate to O. S. National Datum by GPS instruments. 3. This survey was measured for a scale of 1:200, any subsequent enlargements should be verified on site. 0m 10m 20m																													
Amendments <table><tr><th>Rev</th><th>Date</th><th></th><th>By</th><th>Chkd</th></tr><tr><td>01</td><td>29-04-22</td><td>Trees outside boundary added</td><td>BH</td><td>JH</td></tr><tr><td>02</td><td>15-02-23</td><td>Scale bar added</td><td>BH</td><td>JH</td></tr><tr><td></td><td></td><td></td><td></td><td></td></tr><tr><td></td><td></td><td></td><td></td><td></td></tr></table>					Rev	Date		By	Chkd	01	29-04-22	Trees outside boundary added	BH	JH	02	15-02-23	Scale bar added	BH	JH										
Rev	Date		By	Chkd																									
01	29-04-22	Trees outside boundary added	BH	JH																									
02	15-02-23	Scale bar added	BH	JH																									
JOMAS ENGINEERING ENVIRONMENTAL Jomas Associates Ltd. Unit 24 Sarum Complex Salisbury Road Uxbridge UB8 2RZ Tel. 0843 2892187																													
Client Redrow Homes Limited																													
Drawing Blowers Wood																													
Drawing Topographic Survey 3D																													
Dwg no Figure 1		Checked BH	Surveyor JH																										
Date 29-03-22		Scale 1:500 @ A1																											
Job No. P4266J2508				Rev. 01																									
Grid	Contours	Level Datum																											