


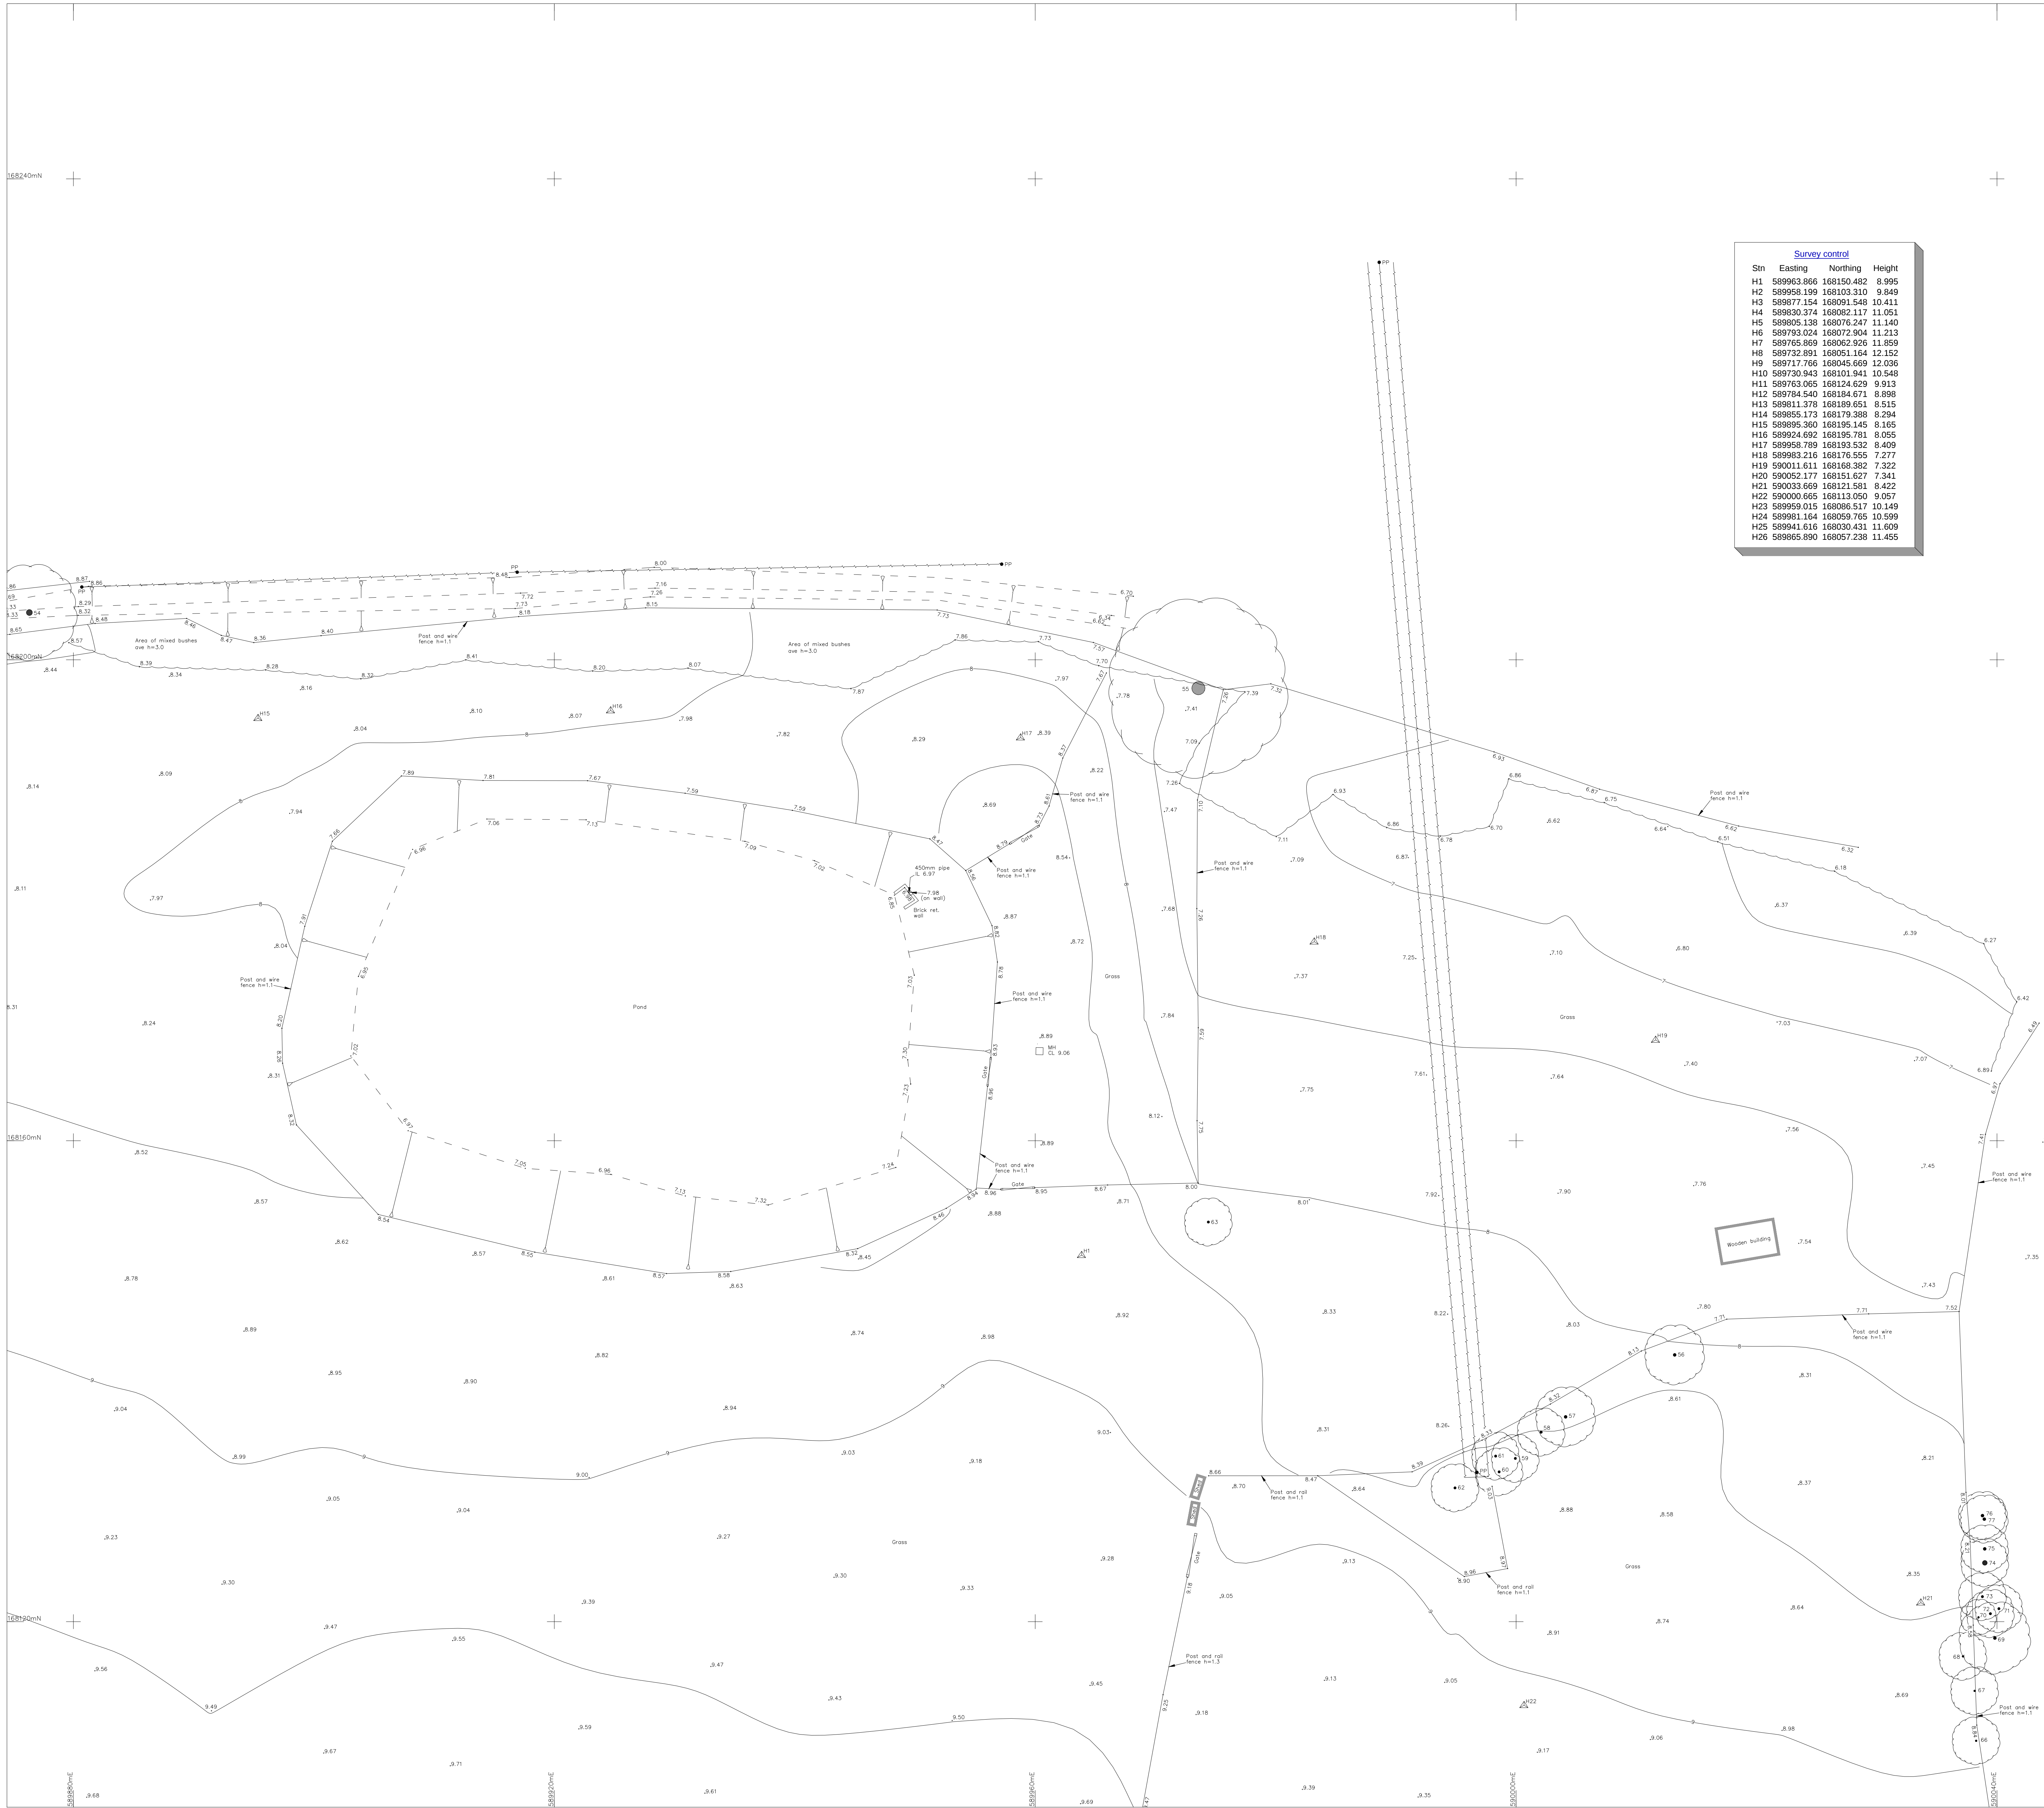

Survey control			
Stn	Easting	Northing	Height
H1	589963.866	168150.482	8.995
H2	589958.199	168103.310	9.849
H3	589877.154	168091.548	10.411
H4	589830.374	168082.117	11.051
H5	589805.138	168076.247	11.140
H6	589793.024	168072.904	11.213
H7	589765.669	168062.926	11.859
H8	589732.891	168051.164	12.152
H9	589717.766	168045.669	12.036
H10	589720.943	168101.941	10.548
H11	589763.065	168124.629	9.913
H12	589784.540	168184.671	8.896
H13	589811.378	168189.651	8.515
H14	589855.173	168179.388	8.294
H15	589895.360	168195.145	8.165
H16	589924.692	168195.781	8.055
H17	589958.789	168193.532	8.409
H18	589983.216	168176.555	7.277
H19	590011.611	168168.382	7.522
H20	590052.177	168151.627	7.341
H21	590033.669	168121.581	8.422
H22	590003.665	168113.950	9.057
H23	589959.015	168086.517	10.149
H24	589981.164	168059.765	10.599
H25	589941.616	168030.431	11.509
H26	589865.890	168057.238	11.455

Tree Schedule		
1	Unknown	d=0.15
2	Elder	d=0.2
3	Silver birch	d=0.15
4	Maple	d=0.25
5	Maple	d=0.25
6	Maple	d=0.25
7	Fruit	d=0.5
8	Hawthorn	d=0.2
9	Unknown	d=0.1
10	Unknown	d=0.1
11	Silver birch	d=0.2
12	Fruit	d=0.15
13	Silver birch	d=0.15
14	Silver birch	d=0.15
15	Silver birch	d=0.1
16	Hawthorn	d=0.15
17	Unknown	d=0.15
18	Fruit	d=0.2
19	Unknown	d=0.15
20	Unknown	d=0.15
21	Hawthorn	d=0.25
22	Hawthorn	d=0.25
23	Beech	d=0.25
24	Beech	d=0.25
25	Fruit	d=0.2
26	Unknown	d=0.15
27	Unknown	d=0.15
28	Unknown	d=0.1
29	Unknown	d=0.1
30	Unknown	d=0.1
31	Hawthorn	d=0.2
32	Hawthorn	d=0.2
33	Unknown	d=0.1
34	Unknown	d=0.2
35	Unknown	d=0.2
36	Hawthorn	d=0.2
37	Hawthorn	d=0.25
38	Hawthorn	d=0.4
39	Hawthorn	d=0.4
40	Hawthorn	d=0.4
41	Hawthorn	d=0.25
42	Hawthorn	d=0.4
43	Hawthorn	d=0.4
44	Unknown	d=0.2
45	Unknown	d=0.25
46	Unknown	d=0.15
47	Unknown	d=0.15
48	Hawthorn	d=0.2
49	Hawthorn	d=0.25
50	Hawthorn	d=0.25
51	Hawthorn	d=0.25
52	Willow	d=0.7
53	Unknown	d=0.4
54	Willow	d=0.5
55	Oak	d=1.1
56	Fruit	d=0.25
57	Fruit	d=0.25
58	Fruit	d=0.2
59	Fruit	d=0.2
60	Fruit	d=0.2
61	Fruit	d=0.2
62	Fruit	d=0.2
63	Hawthorn	d=0.2
64	Hawthorn	d=0.2
65	Hawthorn	d=0.2
66	Fruit	d=0.15
67	Fruit	d=0.15
68	Fruit	d=0.15
69	Fruit	d=0.25
70	Fruit	d=0.15
71	Fruit	d=0.2
72	Fruit	d=0.2
73	Fruit	d=0.2
74	Fruit	d=0.4
75	Fruit	d=0.25
76	Fruit	d=0.25
77	Fruit	d=0.25
78	Unknown	d=0.25
79	Unknown	d=0.25

Copyright 2016 Hook Survey Partnership
The copyright of this map, and the survey data contained therein, are the property of Hook Survey Partnership who will grant an exclusive licence to the client for the use of the map for the purposes of the project only. No other use of the map or the data is permitted without the written consent of Hook Survey Partnership. Please see the terms and conditions of the licence of use on the Hook Survey Partnership website.

Hook Survey Legend

Hedge	Undergrowth	Tree	Bush	Building	Glass Building	Open Building	Ordnance Survey Benchmark	Foul Drainage	Storm Drainage
Telephone line	Power line	Banking	Contour line	Survey Station	Gate	Level	OS BM	100m	100m

Abbreviations

Animal Set	Sett
Air Valve	AV
Borehole	BH
Bus Stop	BS
Cover Level	CL
Earth Rod	ER
Electricity Pole	EP
Fire Hydrant	FH
Inspection Cover	IC
Invert Level	IL
Lamp Post	LP
Mainline	MH
Marker	MK
Name Plate	RNP
Power Pole	PP
Rain water Pipe	RWP
Road Sign	RS
Rodding Eye	RE
Reinforced Steel Joint	RSJ
Soil Vent Pipe	SVP
Stop Valve	SV
Survey Station	STN
Telegraph Pole	TP
Tree Stump	Stump
Trial Hole	TH
Unable To Lift	UTL
Vent Pipe	VP
Water Valve	WV

Notes

All trees are identified where possible. Species, spread, height and girth are indicative only.

Drainage has been surveyed where found, and traced where possible.

Eaves and ridge heights of surrounding buildings have been surveyed where possible.

Sheet Layout

1	2
3	4

HOOK SURVEY PARTNERSHIP
Land & Building Surveyors
www.hooksurvey.com

Project:
Land at Sanderling Way,
Iwade, Sittingbourne ME9 8TE

Client:
Boat House Properties (Iwade) Limited

Drawing title:
Topographical Survey

Job No.: S105601 **Dwg No.:** S105601/02 **Revision:**

Scale: 1:200 **Date:** November 2018 **Drawn by:** D.S.

Grid & Levels related to:
Pseudo Ordnance Survey Coordinate System
at a scale of 1:1000 based around Stations H1 & H2

Head Office:
Unit 1, Blythe Farm
Orchard Way
Dartford, Kent
Email: mail@hooksurvey.com
Tel: 01322 277221

Midlands Office:
54 Stratford Road
Shipton on Stour
Warwickshire
CV36 4AZ
Email: midlands@hooksurvey.com
Tel: 01606 430346

www.hooksurvey.com