

Tree Survey Drawing

Great Grovehurst Farm

G H Dean and Co Ltd

Notes:

This plan is generally based on the requirements as set out in the revised British Standard BS5837:2012.

The original of this drawing was produced in colour - a monochrome or black & white copy should not be relied upon.

This Tree Survey Plan should be used to help inform the design and layout of the proposed development, including demolition, earthworks, buildings, roads, and services. A useful and informative resource for all parties with an interest in development can be found in Annex A of BS5837:2012.

To be read in conjunction with Lloyd Bore Tree Survey Report.

ROOT PROTECTION AREAS (RPAs):

BS.5837: 2012 recommends that an area around each retained tree should be protected from disturbance and damage to tree roots by ensuring the prevention of compaction and contamination of the rooting environment.

RPAs are calculated for all category A, B and C grade trees in accordance with the recommendation of the Standard, and are shown as dotted coloured lines according to the tree category.

RPAs are calculated and shown unadjusted as a concentric circle centred on the trunk of each tree, but if there appear to be significant obstructions to root growth both natural and manmade they can be adjusted and where applicable reshaped to illustrate more accurately the likely distribution of roots.

The RPAs are shown unadjusted on this plan.



This drawing and design are the copyright of Lloyd Bore Ltd. Do not scale from this drawing.

All dimensions to be checked on site by contractor prior to commencement of any work.


All materials, components and workmanship shall comply with the relevant British Standards, Codes of Practice and manufacturers written instructions.

AMENDED

Tree Survey				
Surveyed Trees				
Ref.	Species	Height	Stem	B.S. Cat.
T1	Oak	9m	0.6m	C2
T2	Oak	11m	0.65m	C2
T3	Leyland cypress	12m	0.4m	C2

Surveyed Groups		
Ref.	Species	B.S. Cat.
G1	Mixed group	C2
G2	Mixed group	C2
G3	Mixed group	C2
G4	Salix fragilis x 5	C2
G5	Salix fragilis and Salix caprea	C2
G6	Mixed group	C2
G7	Crataegus monogyna and Prunus spinosa	C2
G8	Crataegus monogyna	C2
G9	Mixed group	C2
G10	Mixed group	C2
G11	Cupressus x leylandii	C2
G12	Cupressus x leylandii	C2
G13	Crataegus monogyna and Sambucus nigra	C2
G14	Cupressus x leylandii	C2
G15	Cupressus x leylandii	C2

Surveyed Stumps	
Ref.	Species
S1	Cornus sanguinea

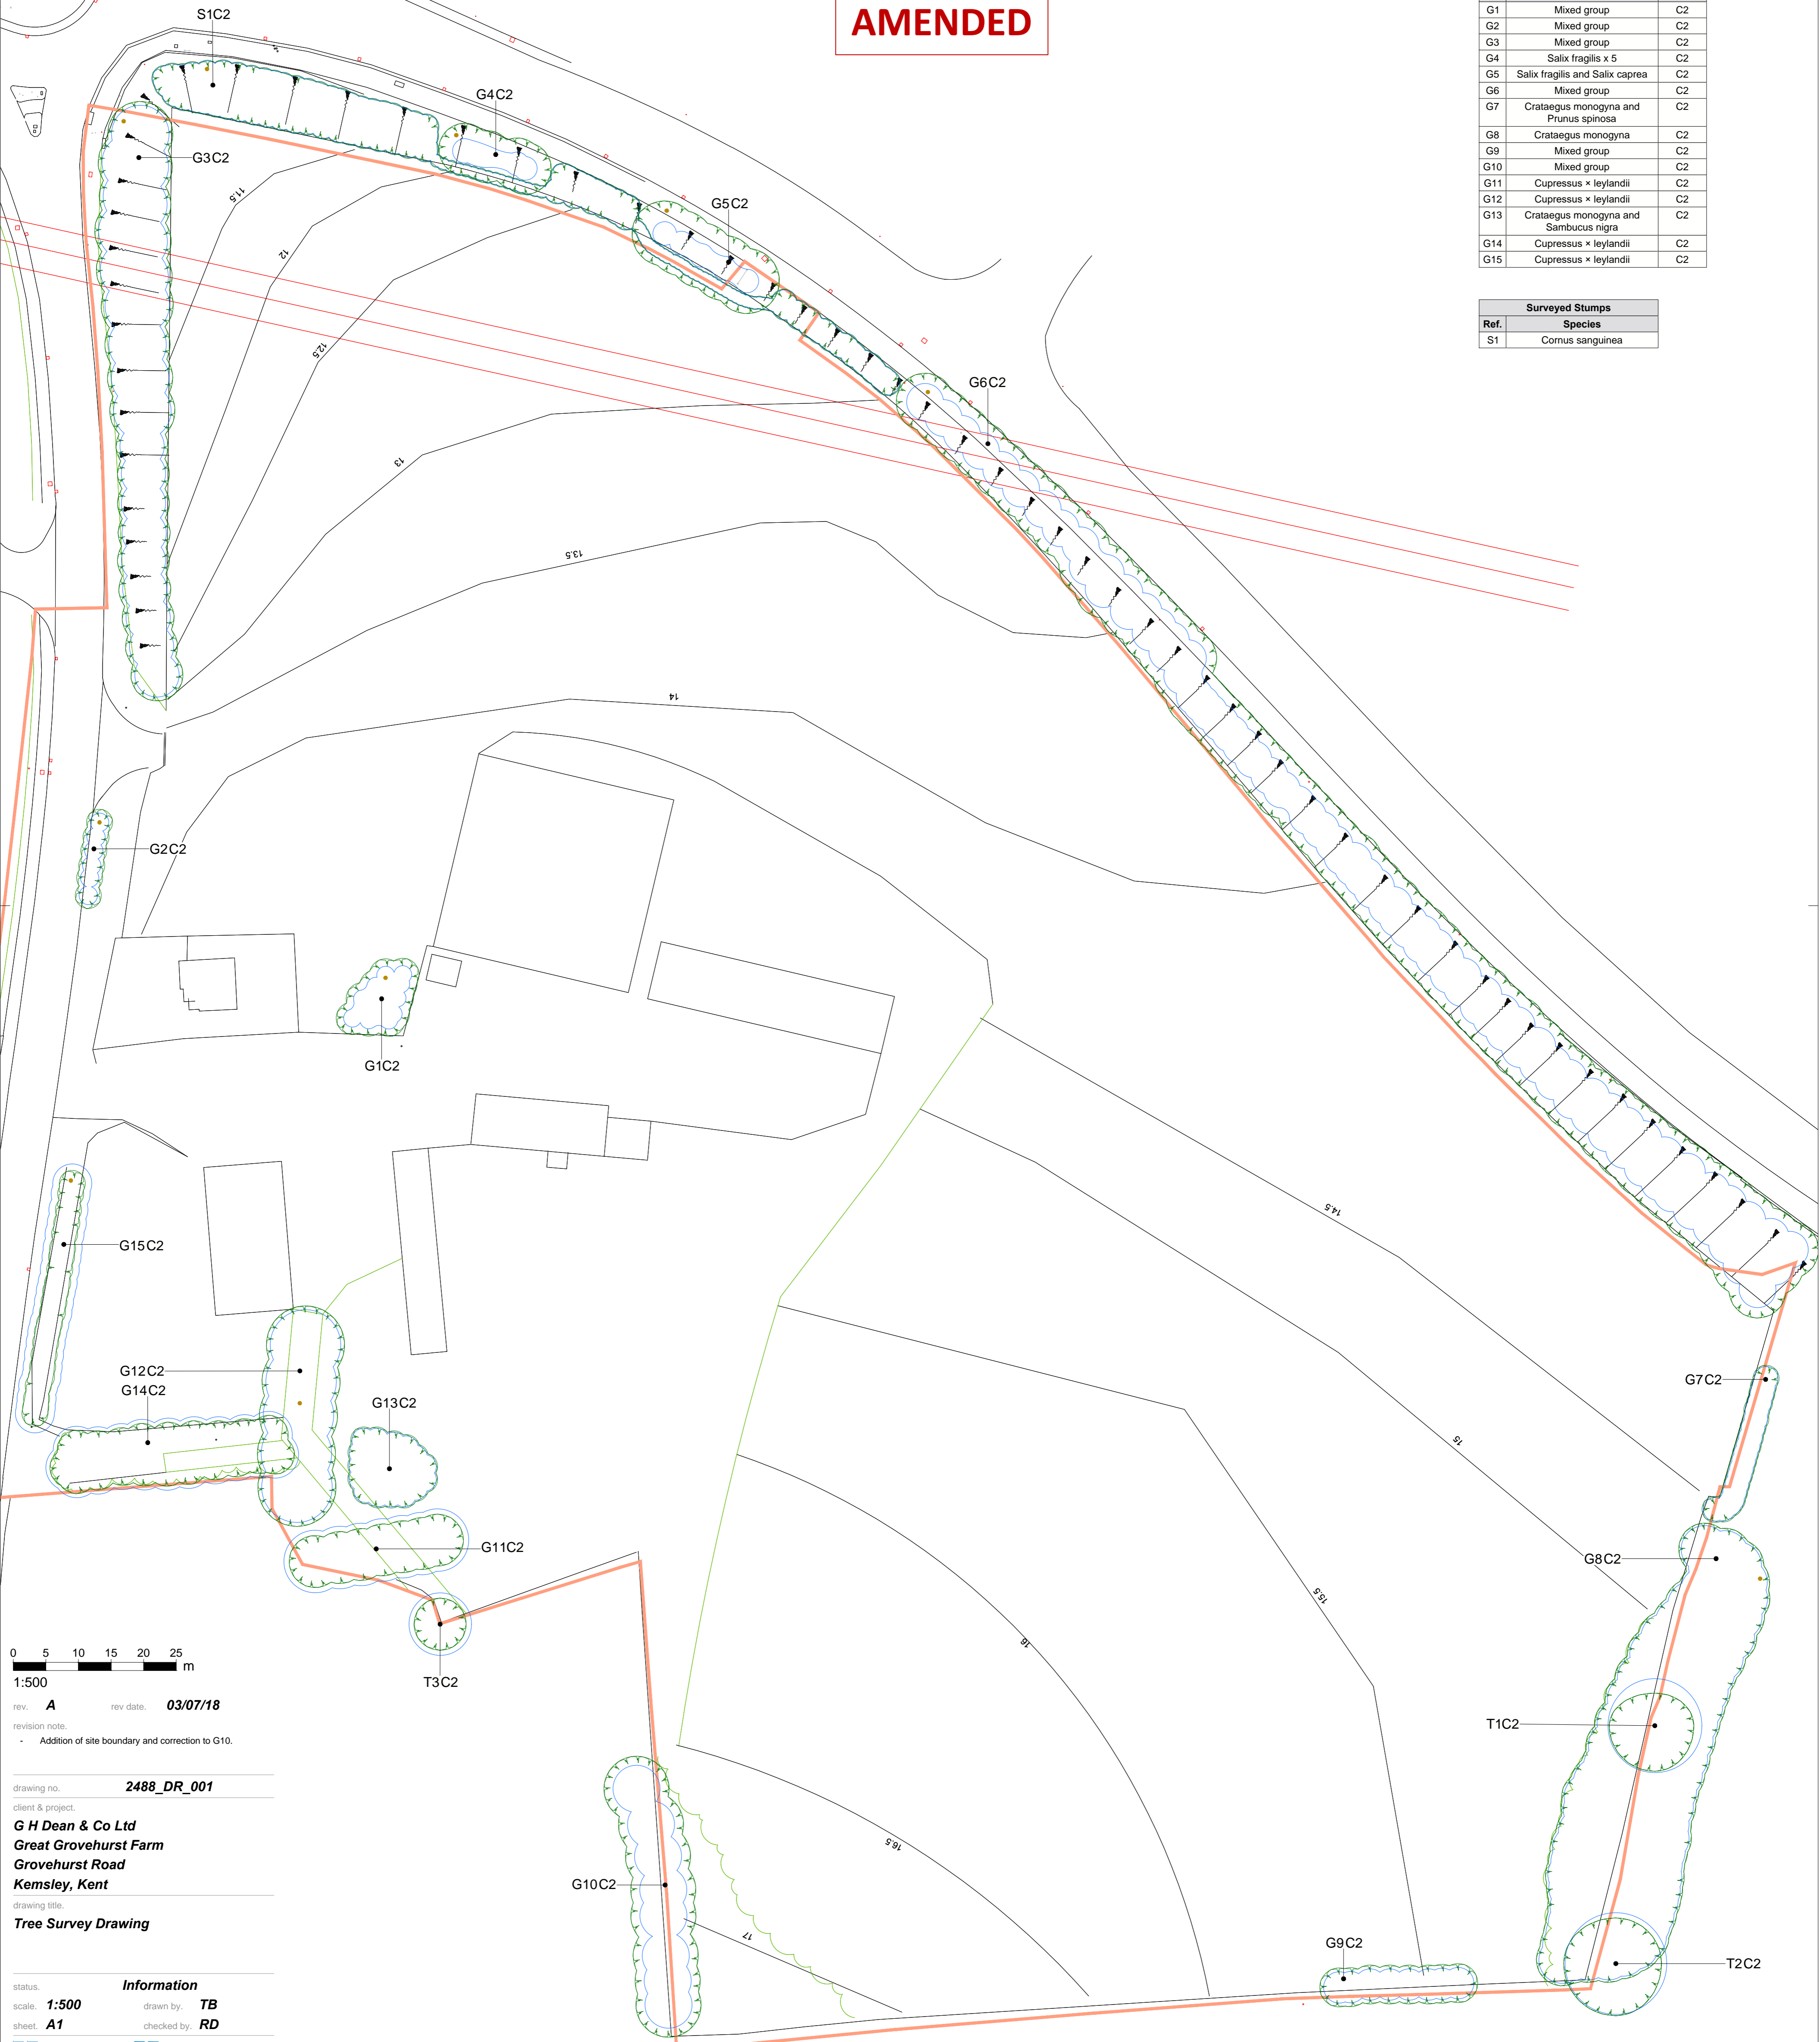

0 5 10 15 20 25 m
1:500
rev. A rev date: 03/07/18
revision note:
- Addition of site boundary and correction to G10.

drawing no. 2488_DR_001
client & project:
G H Dean & Co Ltd
Great Grovehurst Farm
Grovehurst Road
Kemsley, Kent

drawing title:
Tree Survey Drawing

lloyd bore

33 ST GEORGE'S PLACE
CANTERBURY
KENT CT1 1UT

t: 01227 464 340
e: mail@lloyd bore.co.uk
w: www.lloyd bore.co.uk

status: Information
scale: 1:500 drawn by: TB
sheet: A1 checked by: RD