


Notes:
Do not scale from this drawing
All dimensions to be checked on site

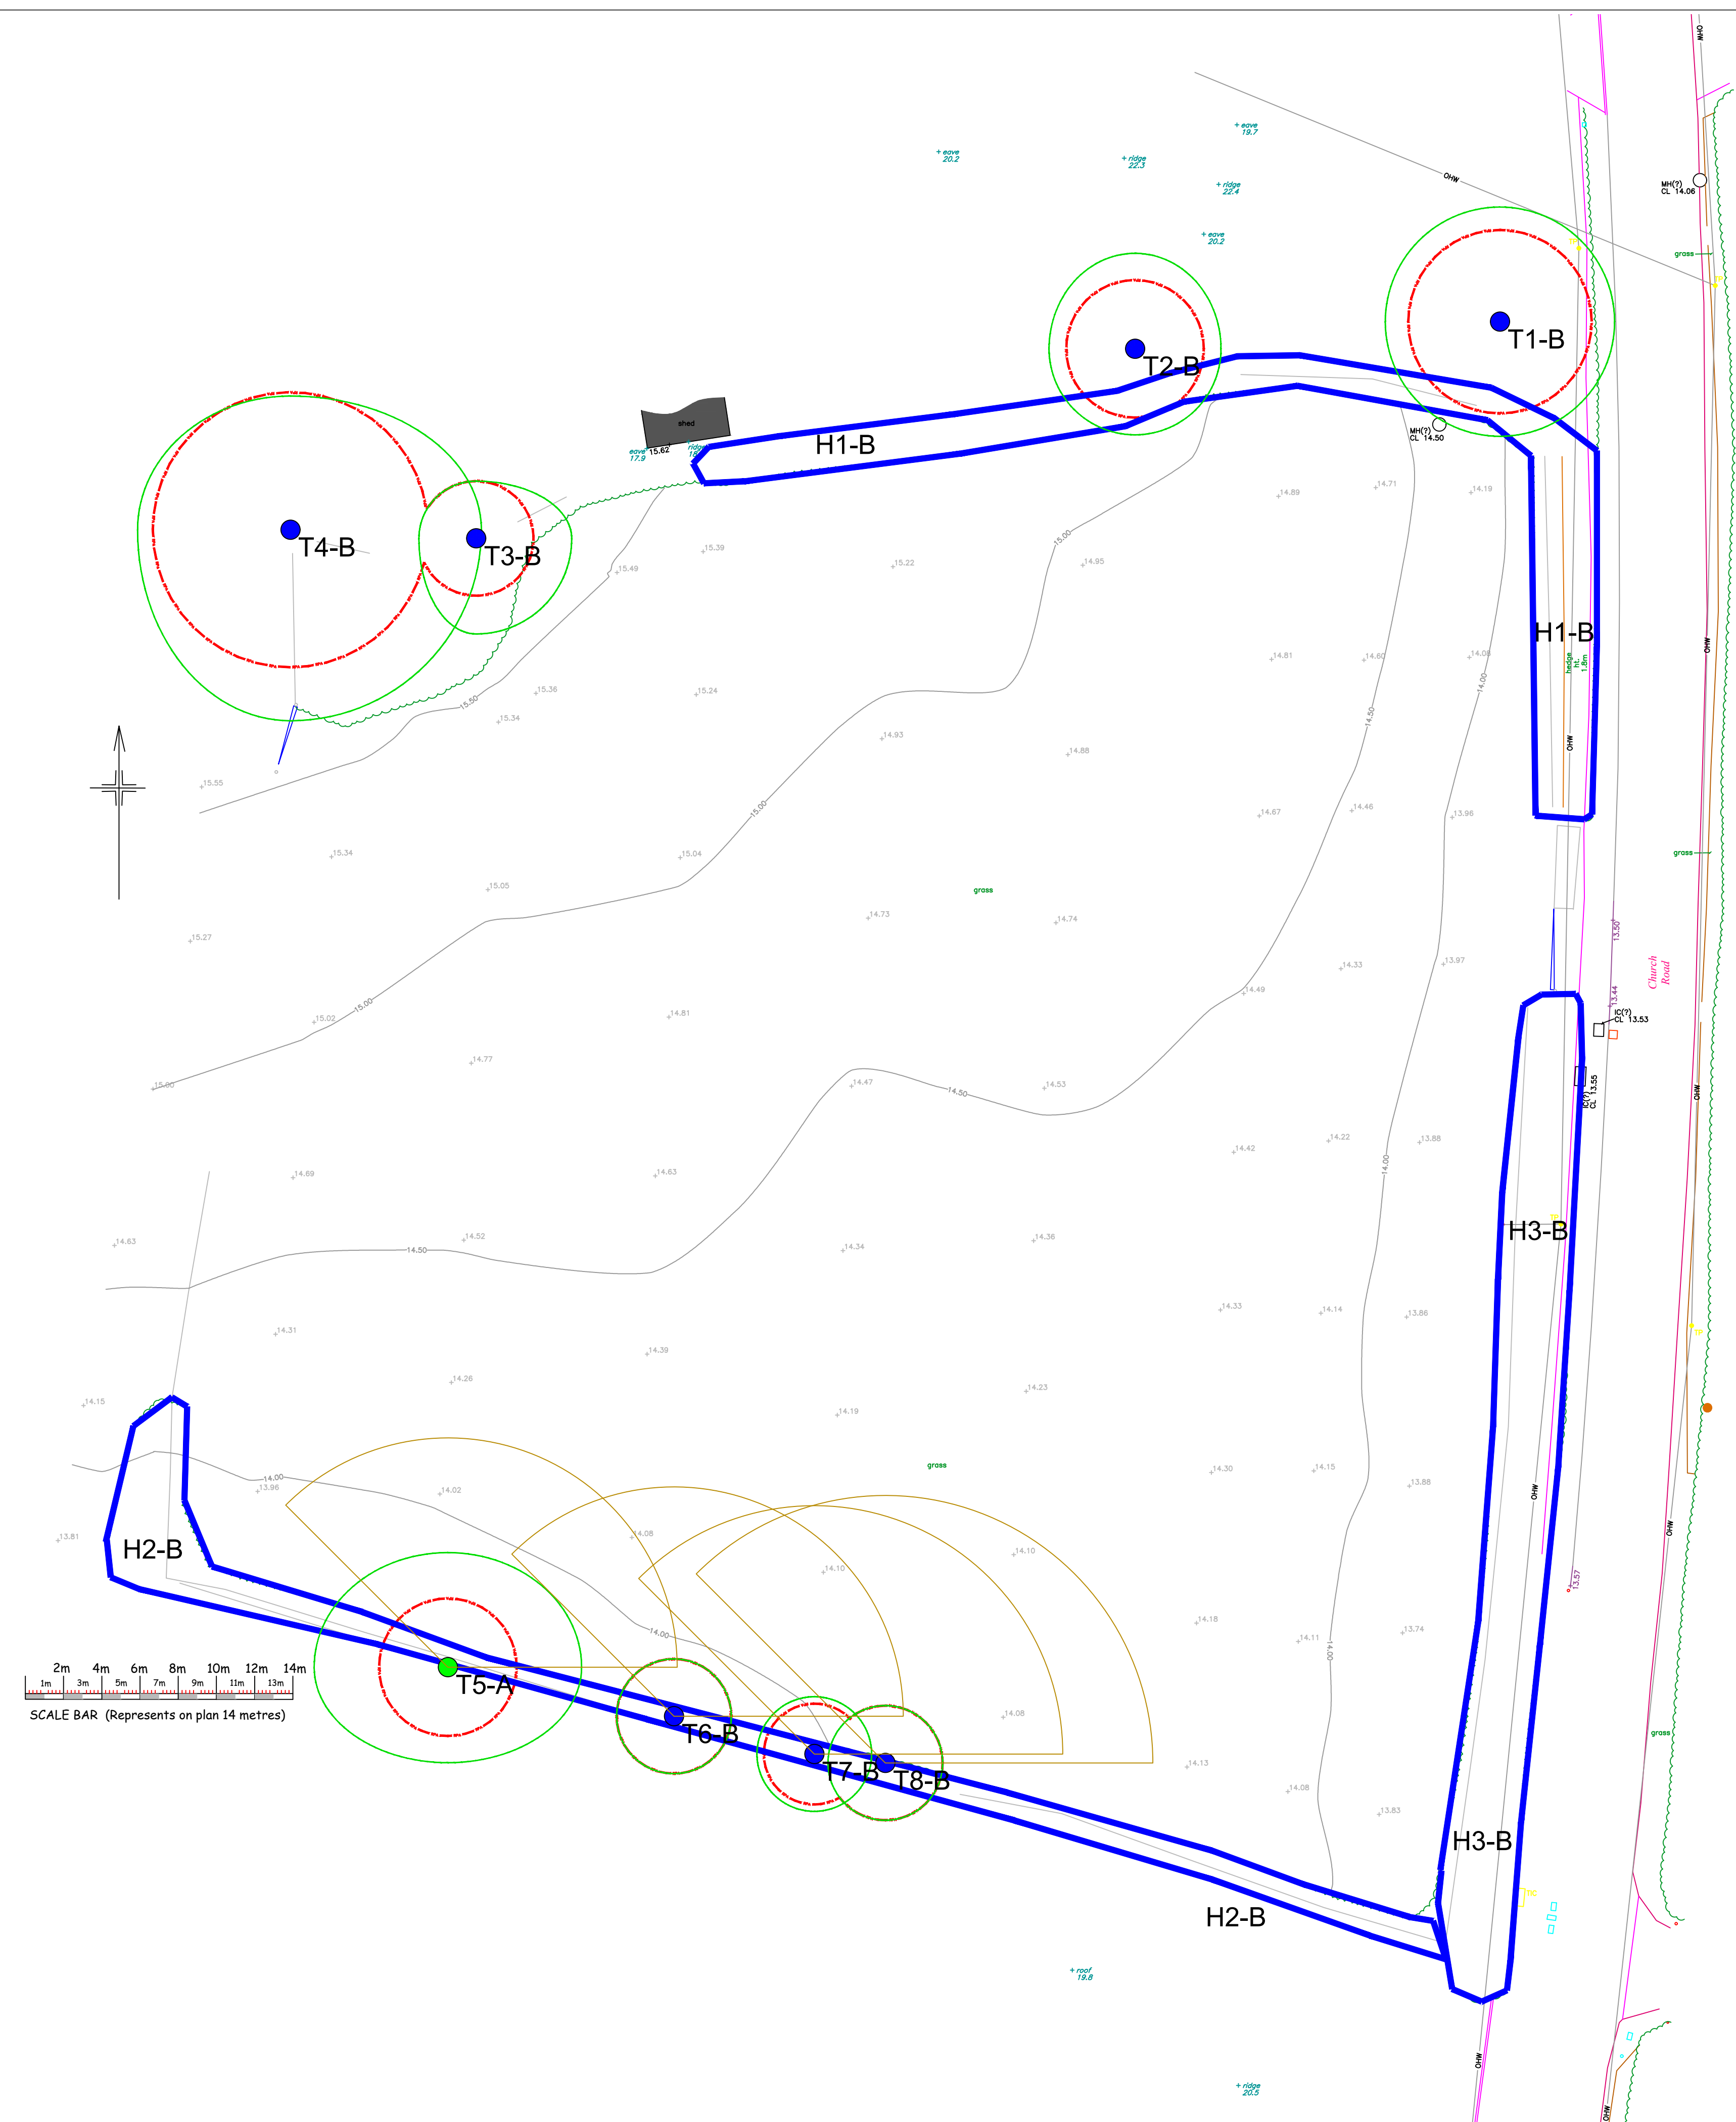

TREE SURVEY & CONSTRAINTS PLAN

T1 Tree Number

- A Category
- B Category
- C Category
- U Category

Root protection area

Branch spread

Shade arc

Title **Tree Survey & Constraints Plan**

Job **Laughton**

Scale **1:200 @ A1**

Date **15.07.2022**

Drn **SB**

Dwg No **001**