


Copyright Reserved

The Contractor shall verify and be responsible for all dimensions. DO NOT scale the drawing - any errors or omissions shall be reported to Stantec without delay.
 The Copyrights to all designs and drawings are the property of Stantec. Reproduction or use for any purpose other than that authorized by Stantec is forbidden.

Notes

UTILITIES NOTE: The position of any existing public or private sewers, utility services, plant or apparatus shown on this drawing is believed to be correct, but no warranty to this is expressed or implied. Other such plant or apparatus may also be present but not shown. The Contractor is therefore advised to undertake their own investigation where the presence of any existing sewers, services, plant or apparatus may affect their operations.

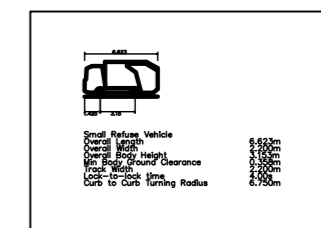

- NOTES**
 1. DO NOT SCALE FROM THIS DRAWING
 2. DRAWING UNITS IN METERS

A	UPDATED MASTERPLAN	FM	JSL	2021.11.18
Issued/Revision		By	Appd	YYYY.MM.DD
		FM	JSL	2021.10.13
		Dwn.	Dsgn.	Chkd.
				YYYY.MM.DD

Issue Status

FOR INFORMATION

This document is suitable only for the purpose noted above. Use of this document for any other purpose is not permitted.

Client/Project Logo


Client/Project
COAST PRO

SUNNYSIDE ROAD, SANDGATE

Title
**VEHICLE TRACKING
 REFUSE VEHICLE**

Project No. 45456 Scale 1:200

Revision A Drawing No. 45456/5501/007

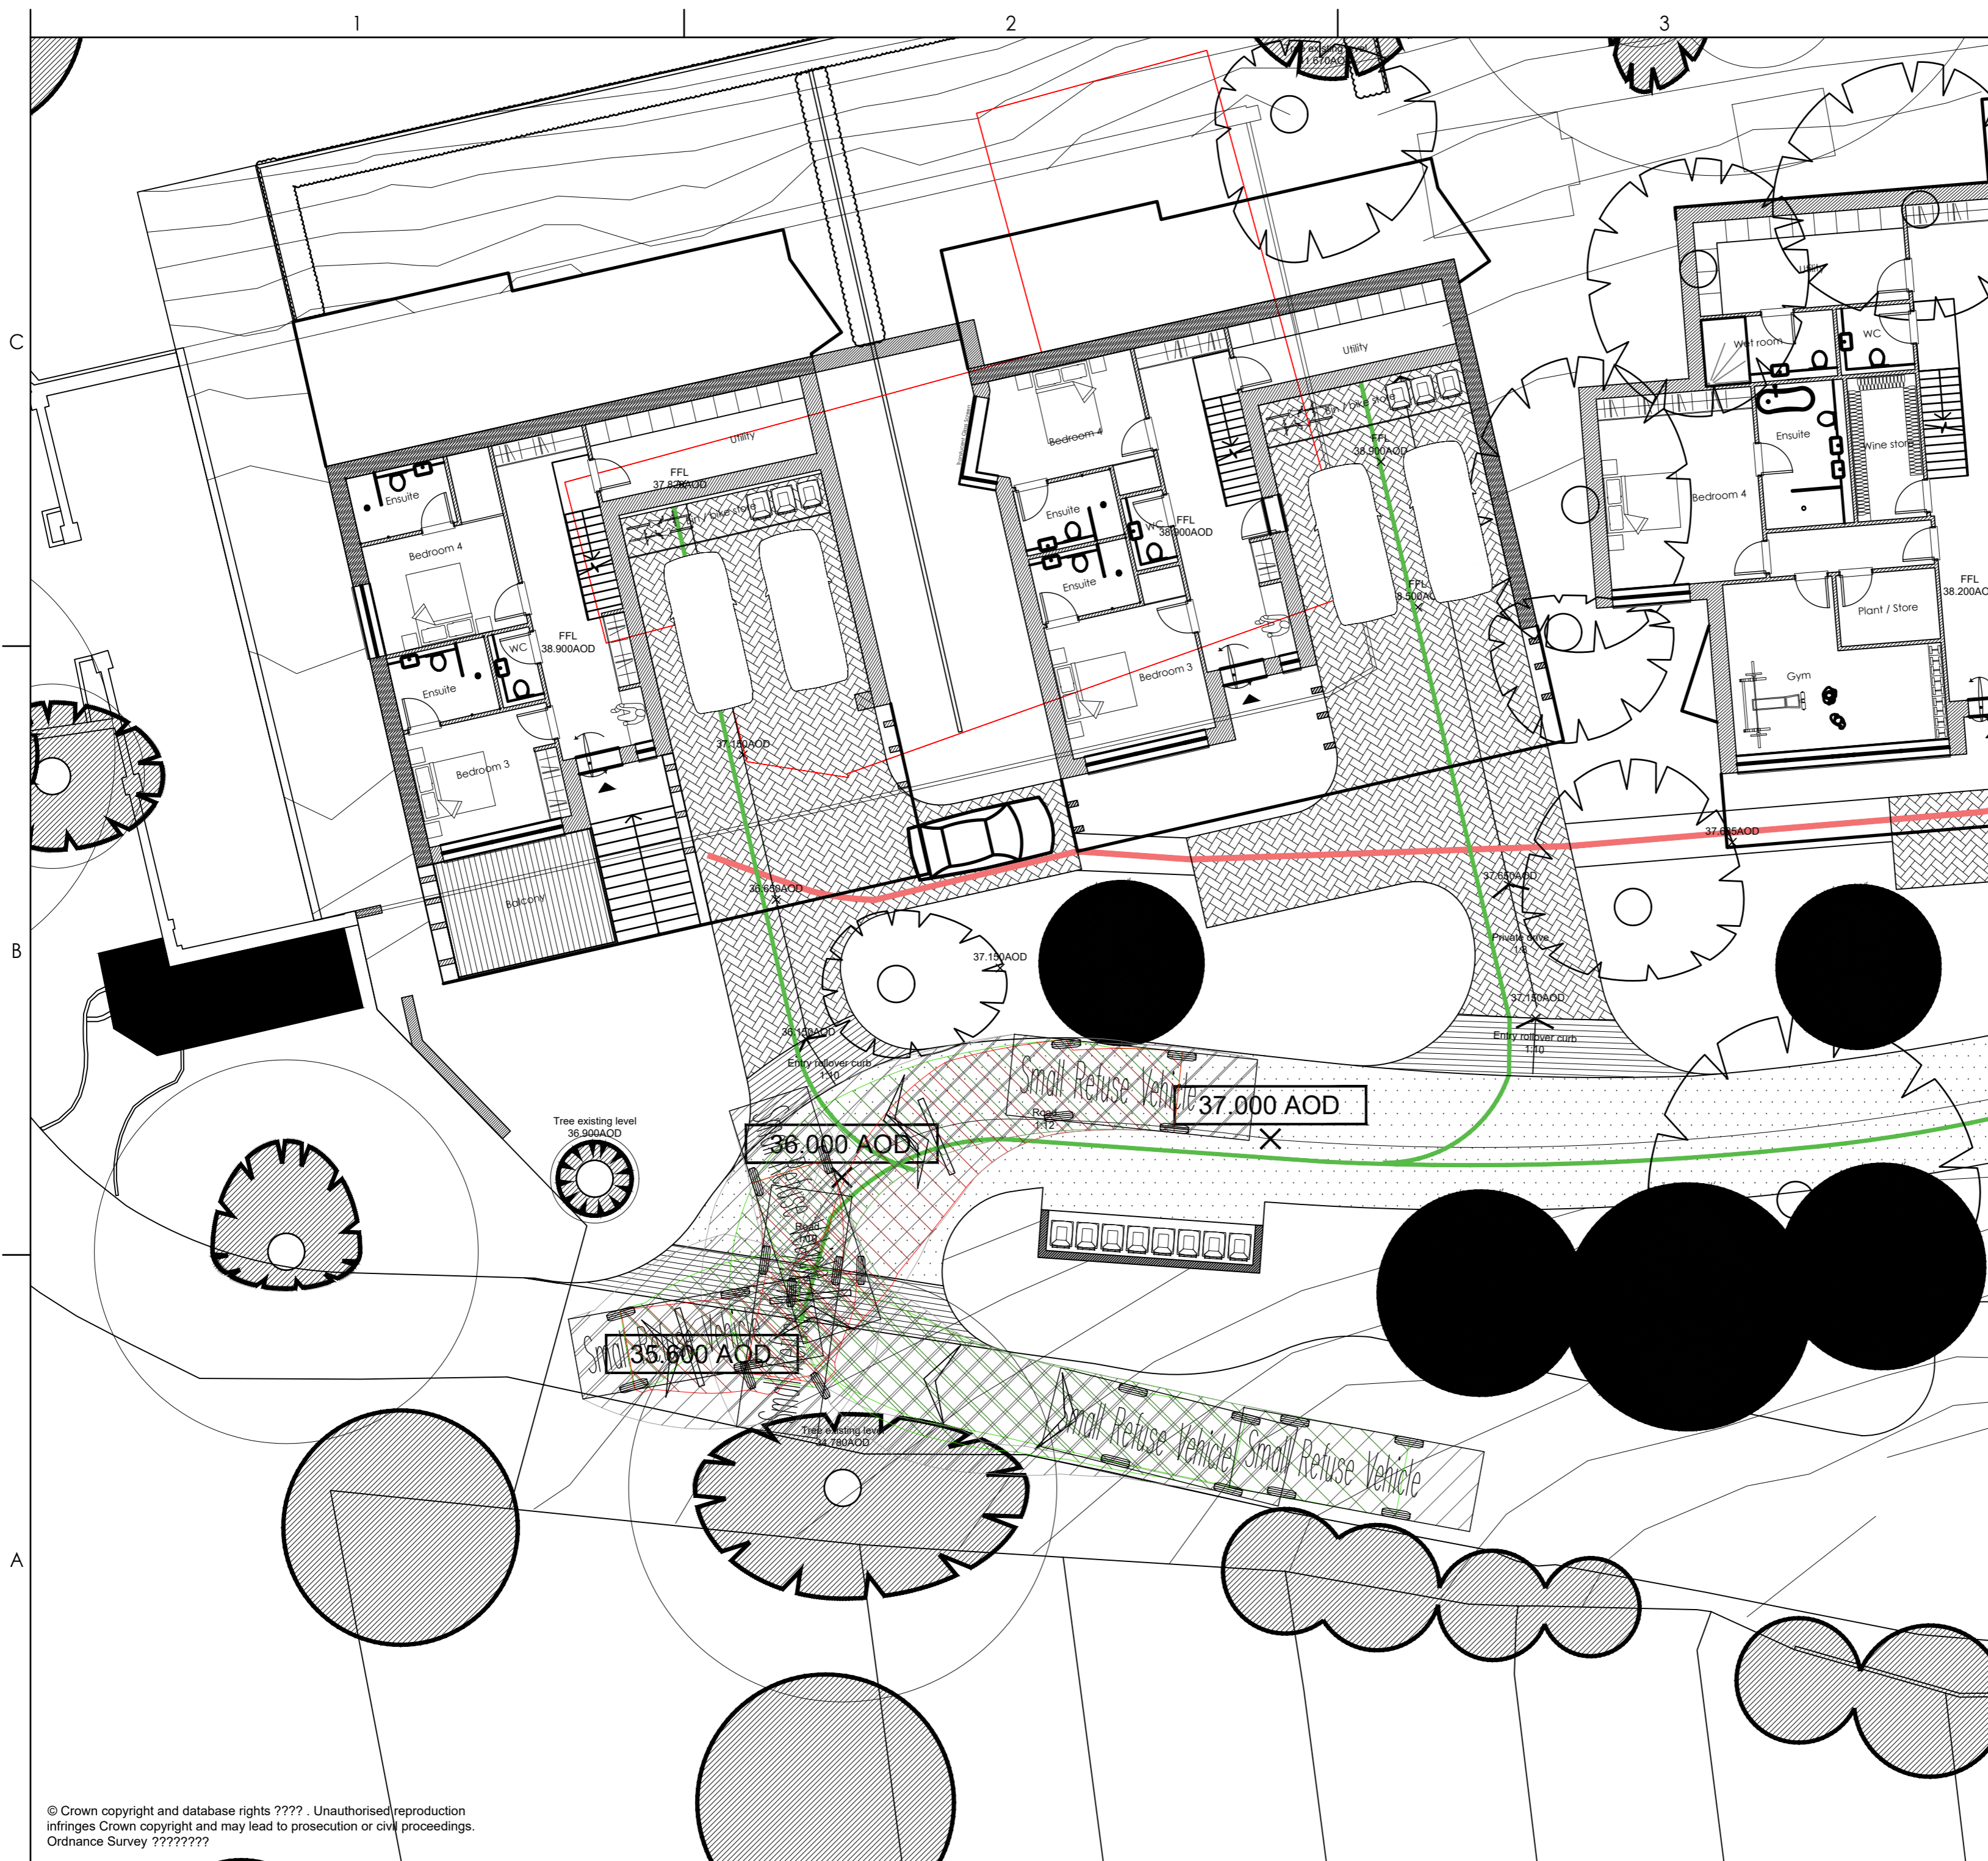

Plotted: 18.11.2021 10:35:14 AM By: Matt, Felicity
 ORIGINAL SHEET - 80A2 I:\45456 - jsl - sunnyside road sandgate \3-outdoor\drawings\5501\45456_5501_007a - refuse tracking

© Crown copyright and database rights ???. Unauthorised reproduction infringes Crown copyright and may lead to prosecution or civil proceedings. Ordnance Survey ????????