




Site Location Plan scale @ 1:1250

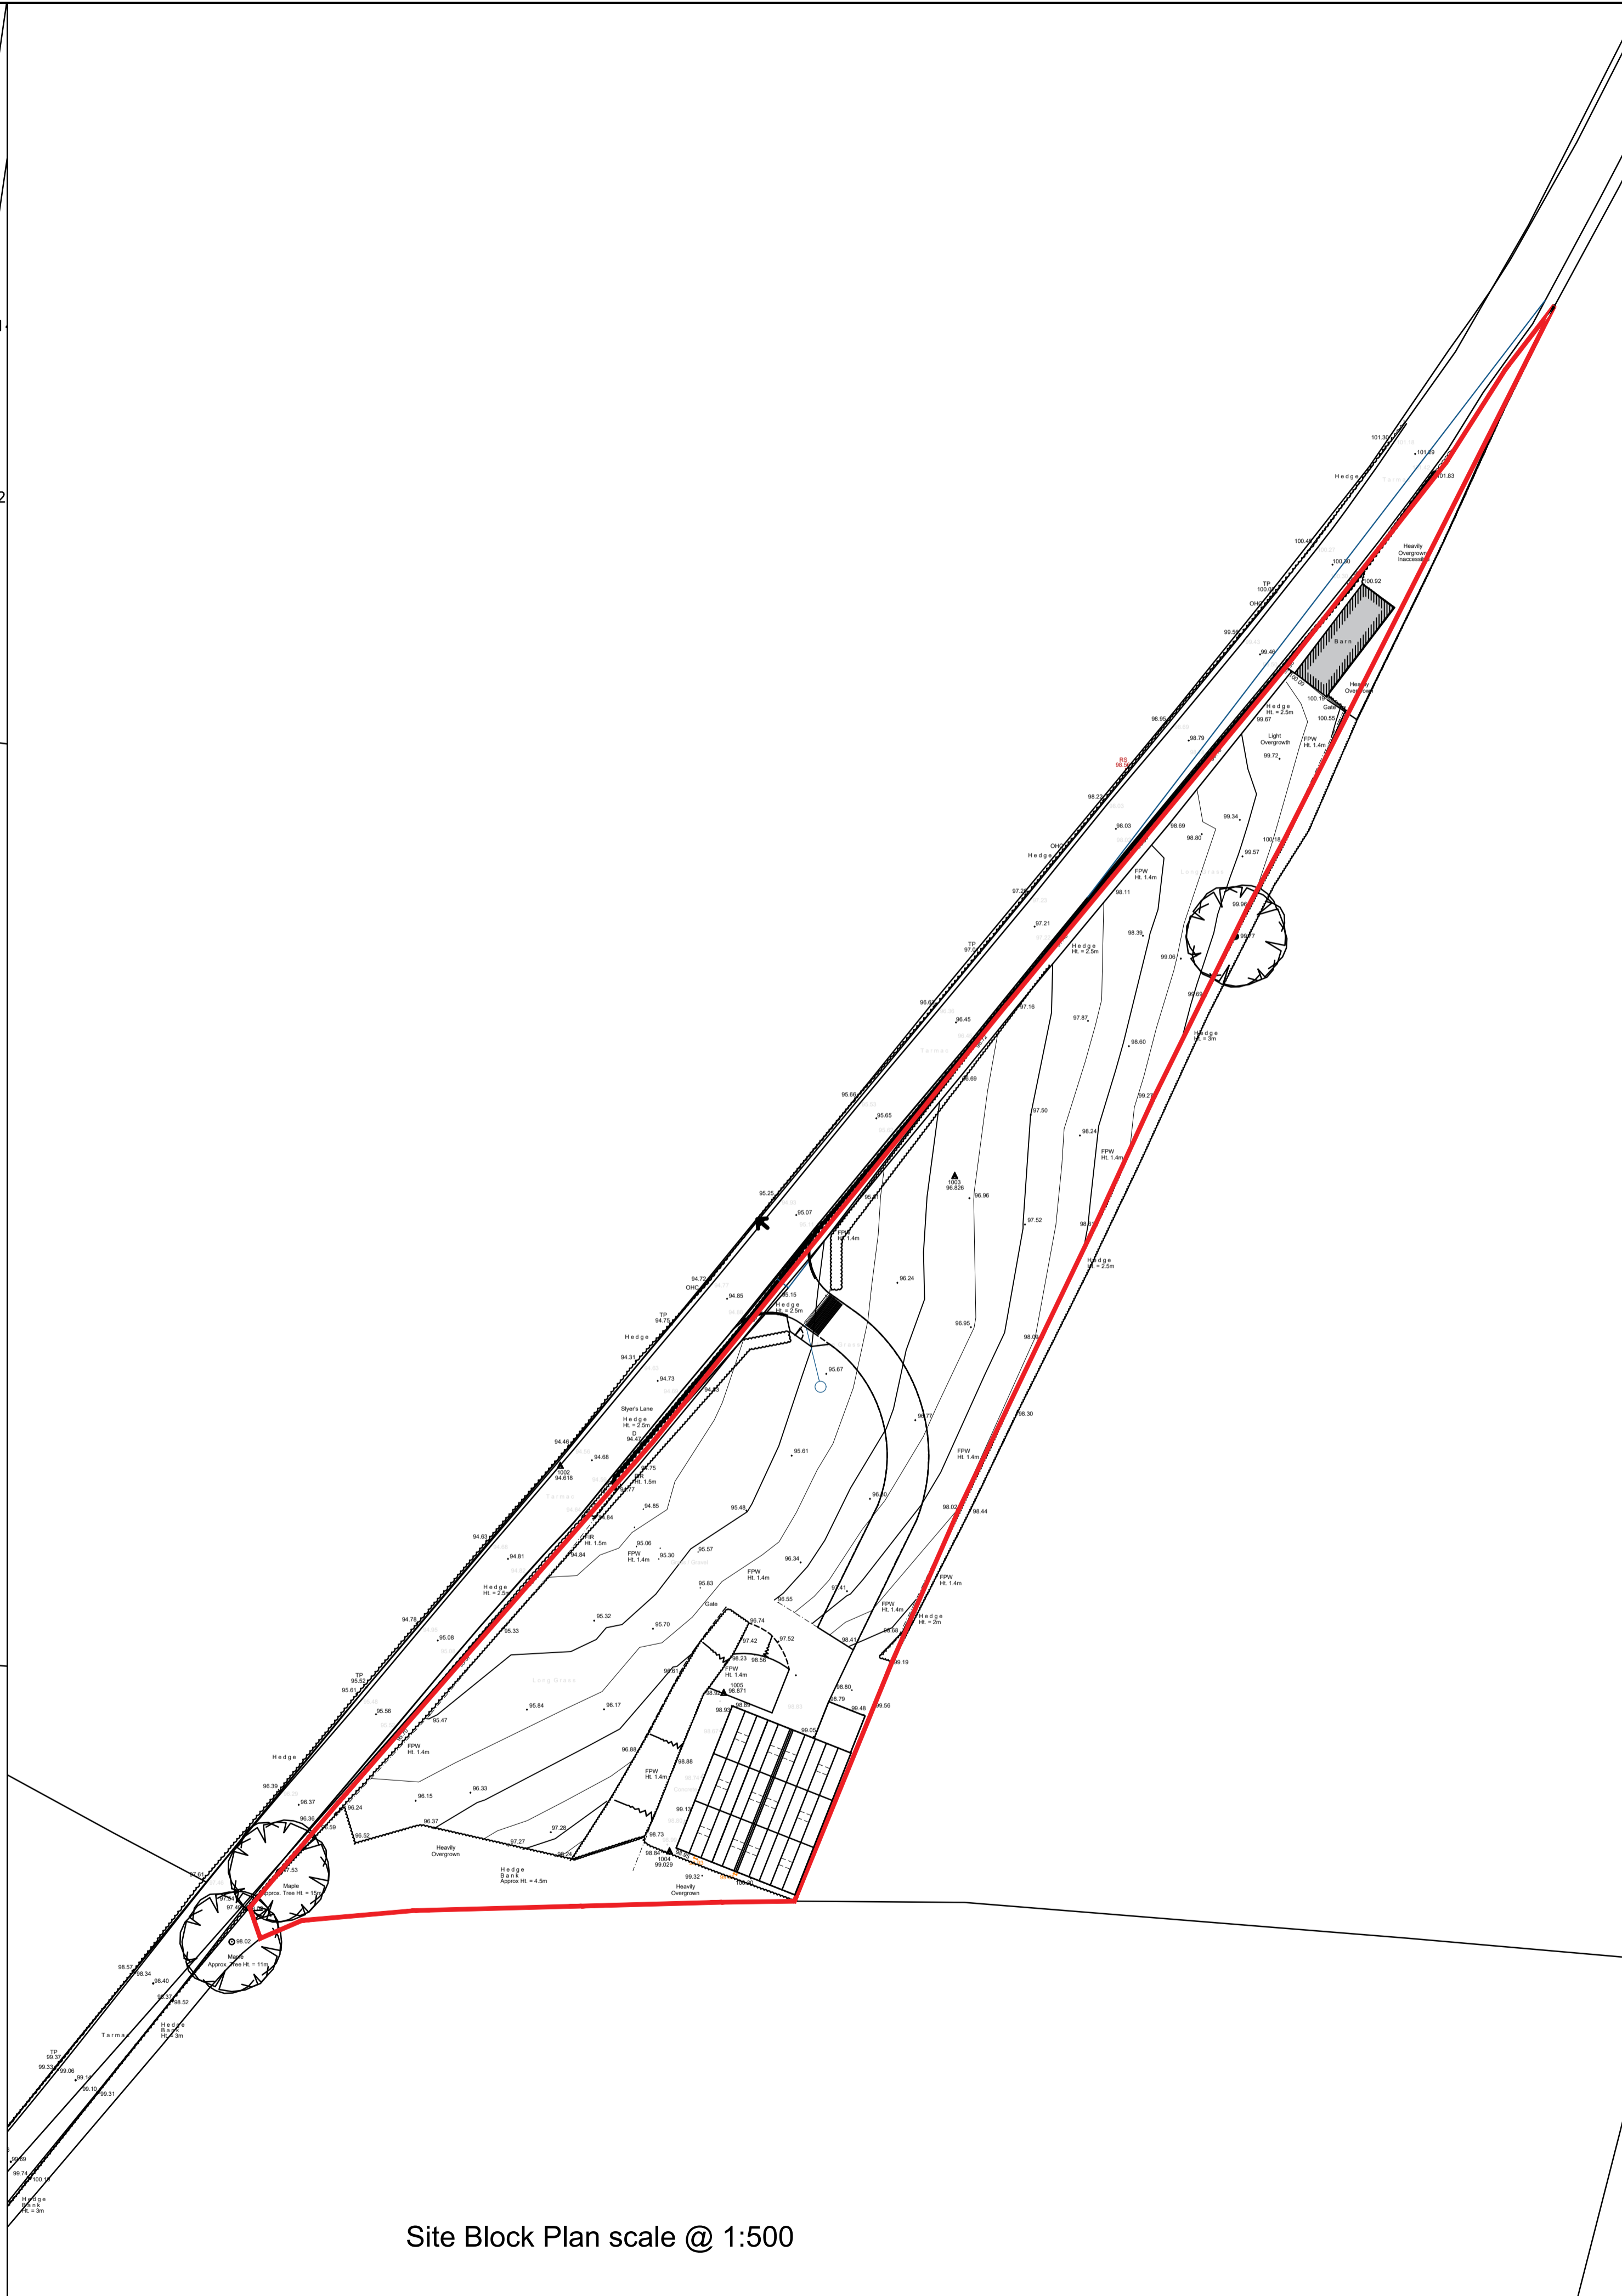

Site Block Plan scale @ 1:500

DESIGNERS RISK ASSESSMENT-
HEALTH AND SAFETY
THE CONSTRUCTION (DESIGN AND MANAGEMENT) REGULATIONS 2015
For significant hazards specific to the project please refer to
Drawing CDM01 where appropriate

NOTES:-

Site

REPRODUCING THESE DRAWINGS BY PRINTING OR COPYING MAY LEAD TO ERRORS. PLEASE REFER TO SCALE BAR. DO NOT SCALE OFF THESE DRAWINGS FOR CONSTRUCTION PURPOSES. IF ANY DISCREPANCIES ARE FOUND, PLEASE CONTACT WESTERN DESIGN ARCHITECTS IMMEDIATELY.

REV.	REVISION DETAILS	BY	CKD	DATE



Western Design Architects
12 The Granary, Hinton Business Park, Tanare Hinton, Dorset, DT11 5JF
T: 01258 830675 E: info@westerndesign.co.uk

CLIENT
Mr & Mrs Kedge

PROJECT
Barn at Slyers Lane, Stinsford

DRAWING TITLE
Site Location Plan & Block Plan

DRAWN BY MT	CHECKED BY JT	DATE 11.05.2020
SCALE Varies@A1	JOB NO. 1819150	
DRAWING NO. 01	REVISION -	

PLANNING
THIS DRAWING IS COPYRIGHT © Western Design Ltd 2020